

S 73°33'20" E
171.29' E
ROX RIDGE HOMEOWNERS ASSOCIATION, INC
L-1184 P-117

N/F
MICHELE M. McELHENY
L-1164 P-105

ZONING DATA: R-1-20

MINIMUM SETBACKS: PRINCIPAL BUILDING

FRONT - 60'
SIDE - 25'
REAR - 40'

MINIMUM SETBACKS: ACCESSORY BUILDING

SIDE - 15'
REAR - 15'

LEGEND:

- PIN FOUND
- PIPE FOUND
- UTILITY POLE
- ⊙ SANITARY SEWER MANHOLE


SITE DATA:

OWNER/APPLICANT: JEREMY H. ORTLOFF & DEBORA HINDERLITER
5010 BUTLER ROAD
CANANDAIGUA, NEW YORK 14424

PROPERTY: 5010 BUTLER ROAD
TAX ID No.: 97.20-1-10
TOTAL AREA = 1.527 ACRES

RECEIVED:

TOWN CODE ENFORCEMENT OFFICER _____ DATE _____

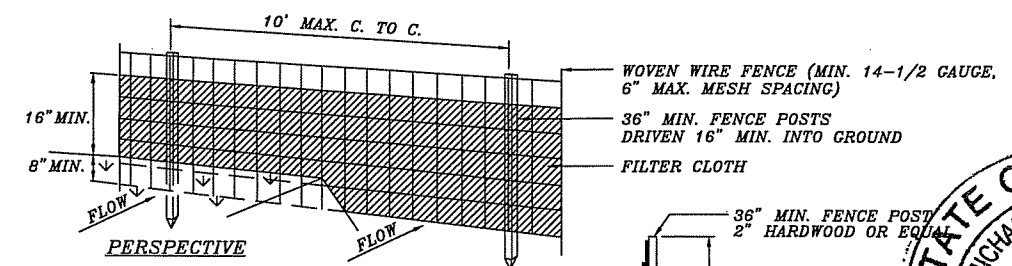


STANDARD SYMBOL
S S

- WOVEN WIRE FENCE TO BE FASTENED SECURELY TO FENCE POSTS WITH WIRE TIES OR STAPLES
- FILTER CLOTH TO BE FASTENED SECURELY TO WOVEN WIRE FENCE WITH TIES SPACED EVERY 24" AT TOP AND MID SECTION
- WHEN TWO SECTIONS OF FILTER CLOTH ADJOIN EACH OTHER, THEY SHALL BE OVERLAPPED BY SIX INCHES AND FOLDED.

UTILITIES SHOWN ARE APPROXIMATE PER SURFACE LOCATIONS OF POLES, ETC. AND THOSE THAT MAY HAVE BEEN PLOTTED FROM RECORD MAPS. ALL UTILITY COMPANIES SHOULD BE CONTACTED FOR EXACT LOCATION OF BURIED UTILITIES PRIOR TO ANY EXCAVATIONS (800-962-7962).

SECTION

SILT FENCE
(N.T.S.)

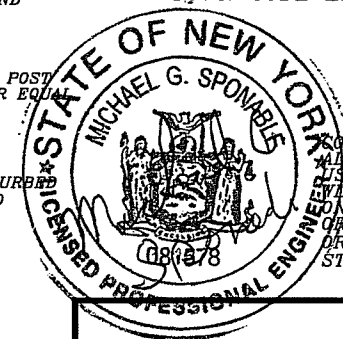

COPYRIGHT (C) 2020 GREENE LAND SURVEYING, PLLC. ALL RIGHTS RESERVED. UNAUTHORIZED COPYING OR USE OF THIS DOCUMENT IS PROHIBITED. VIOLATORS WILL BE PROSECUTED. A COPY OF THIS PLAT IS VALID ONLY IF IT IS COMPLETE AND INTACT, HAS AN ORIGINAL SIGNATURE AND DATE, AND HAS THE ORIGINAL EMBOSSED OR COLORED (NOT BLACK) STAMPED SURVEYOR'S SEAL.

PLAN OF LAND
TO BE DEVELOPED BY
JEREMY H. ORTLOFF & DEBARA HINDERLITER

DRAWN BY
MGS
CHECKED
MSC
SCALE
1"=40'
REV
6/18/20

BUTLER ROAD
IN
TOWN OF CANANDAIGUA
ONTARIO COUNTY NEW YORK
JANUARY 21, 2020 JOB No. 20-5300
GREENE LAND SURVEYING, PLLC. 315-331-3999

6/18/20- PER TOWN COMMENTS