



ROCHESTER LOCATION
39 CASCADE DRIVE
ROCHESTER, NY 14614
585-458-7770

ITHACA LOCATION
840 HANSHAW RD, STE 12
ITHACA, NY 14850
607-241-2917

www.marathoneng.co

DRIVEWAY RECONSTRUCTION PLAN for STEVEN DAY

STATE OF NEW YORK

4841 WEST LAKE ROAD
ONTARIO COUNTY

TOWN OF CANANDAIGUA


JOB NO: 0365-20
SCALE: 1" = 20'
DRAWN: PBG
DESIGNED: RPB
DATE: 05/15/2020

REVISIONS

DATE	BY	REVISION
------	----	----------

IT IS A VIOLATION OF NEW YORK STATE EDUCATION LAW ARTICLE 145, SECTION 7209 ANY PERSON, UNLESS ACTING UNDER THE DIRECTION OF A LICENSED PROFESSIONAL ENGINEER OR LAND SURVEYOR, TO ALTER IN ANY WAY, AN ITEM BEARING THE SEAL OF A PROFESSIONAL ENGINEER OR LAND SURVEYOR. IF AN ITEM BEARING THE SEAL OF A PROFESSIONAL ENGINEER OR LAND SURVEYOR IS ALTERED, THE ALTERING ENGINEER OR SURVEYOR SHALL AFFIX TO THE ITEM THEIR SEAL AND THE NOTATION "ALTERED" FOLLOWED BY THEIR SIGNATURE AND THE DATE OF SUCH ALTERATION, AND A "SP

COPYRIGHT © 2020 MARATHON EN

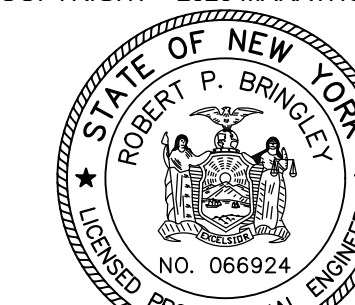

ROBERT P. BRINGLEY


DRAWING TITLE:
EXISTING
CONDITIONS

1 of 2
SHEET No

V1.0

0365-20
JOB No:

DRAWING No:

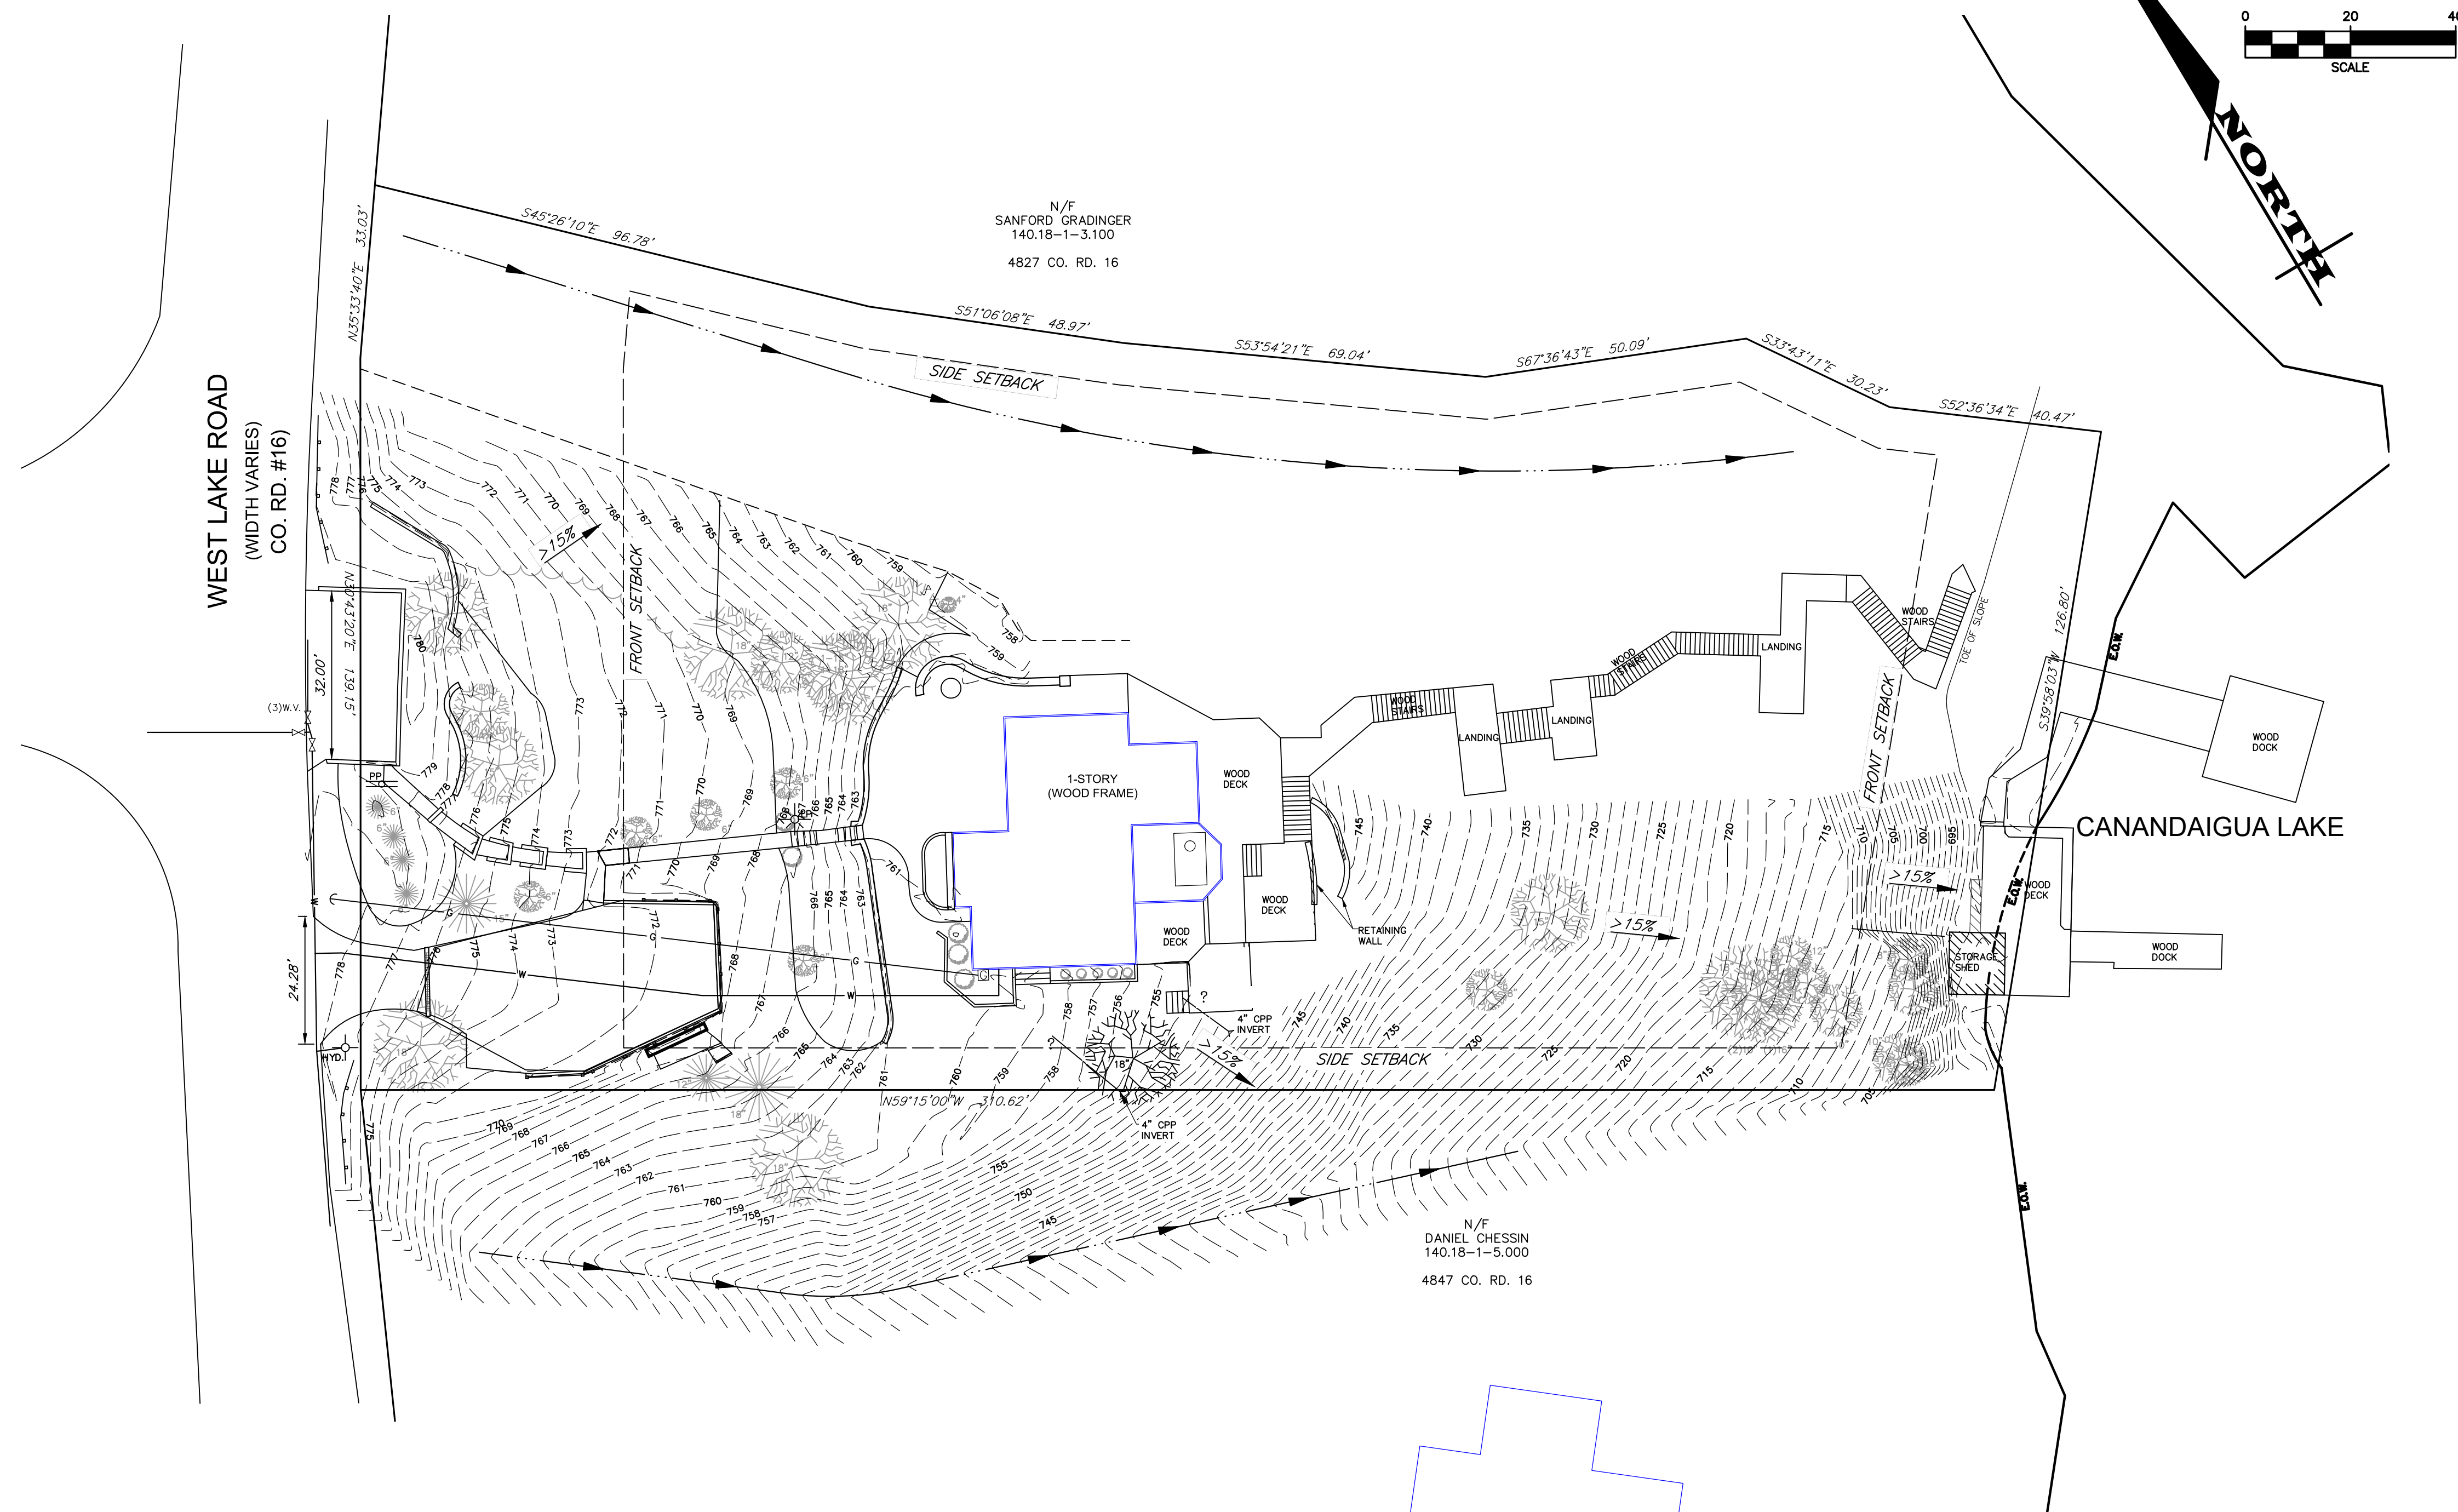

APPROVED BY:	
PLANNING BOARD CHAIRMAN	
DATE:	
APPROVED BY:	
TOWN ENGINEER	
DATE:	
APPROVED BY:	
WATER SUPERINTENDENT	
DATE:	

