


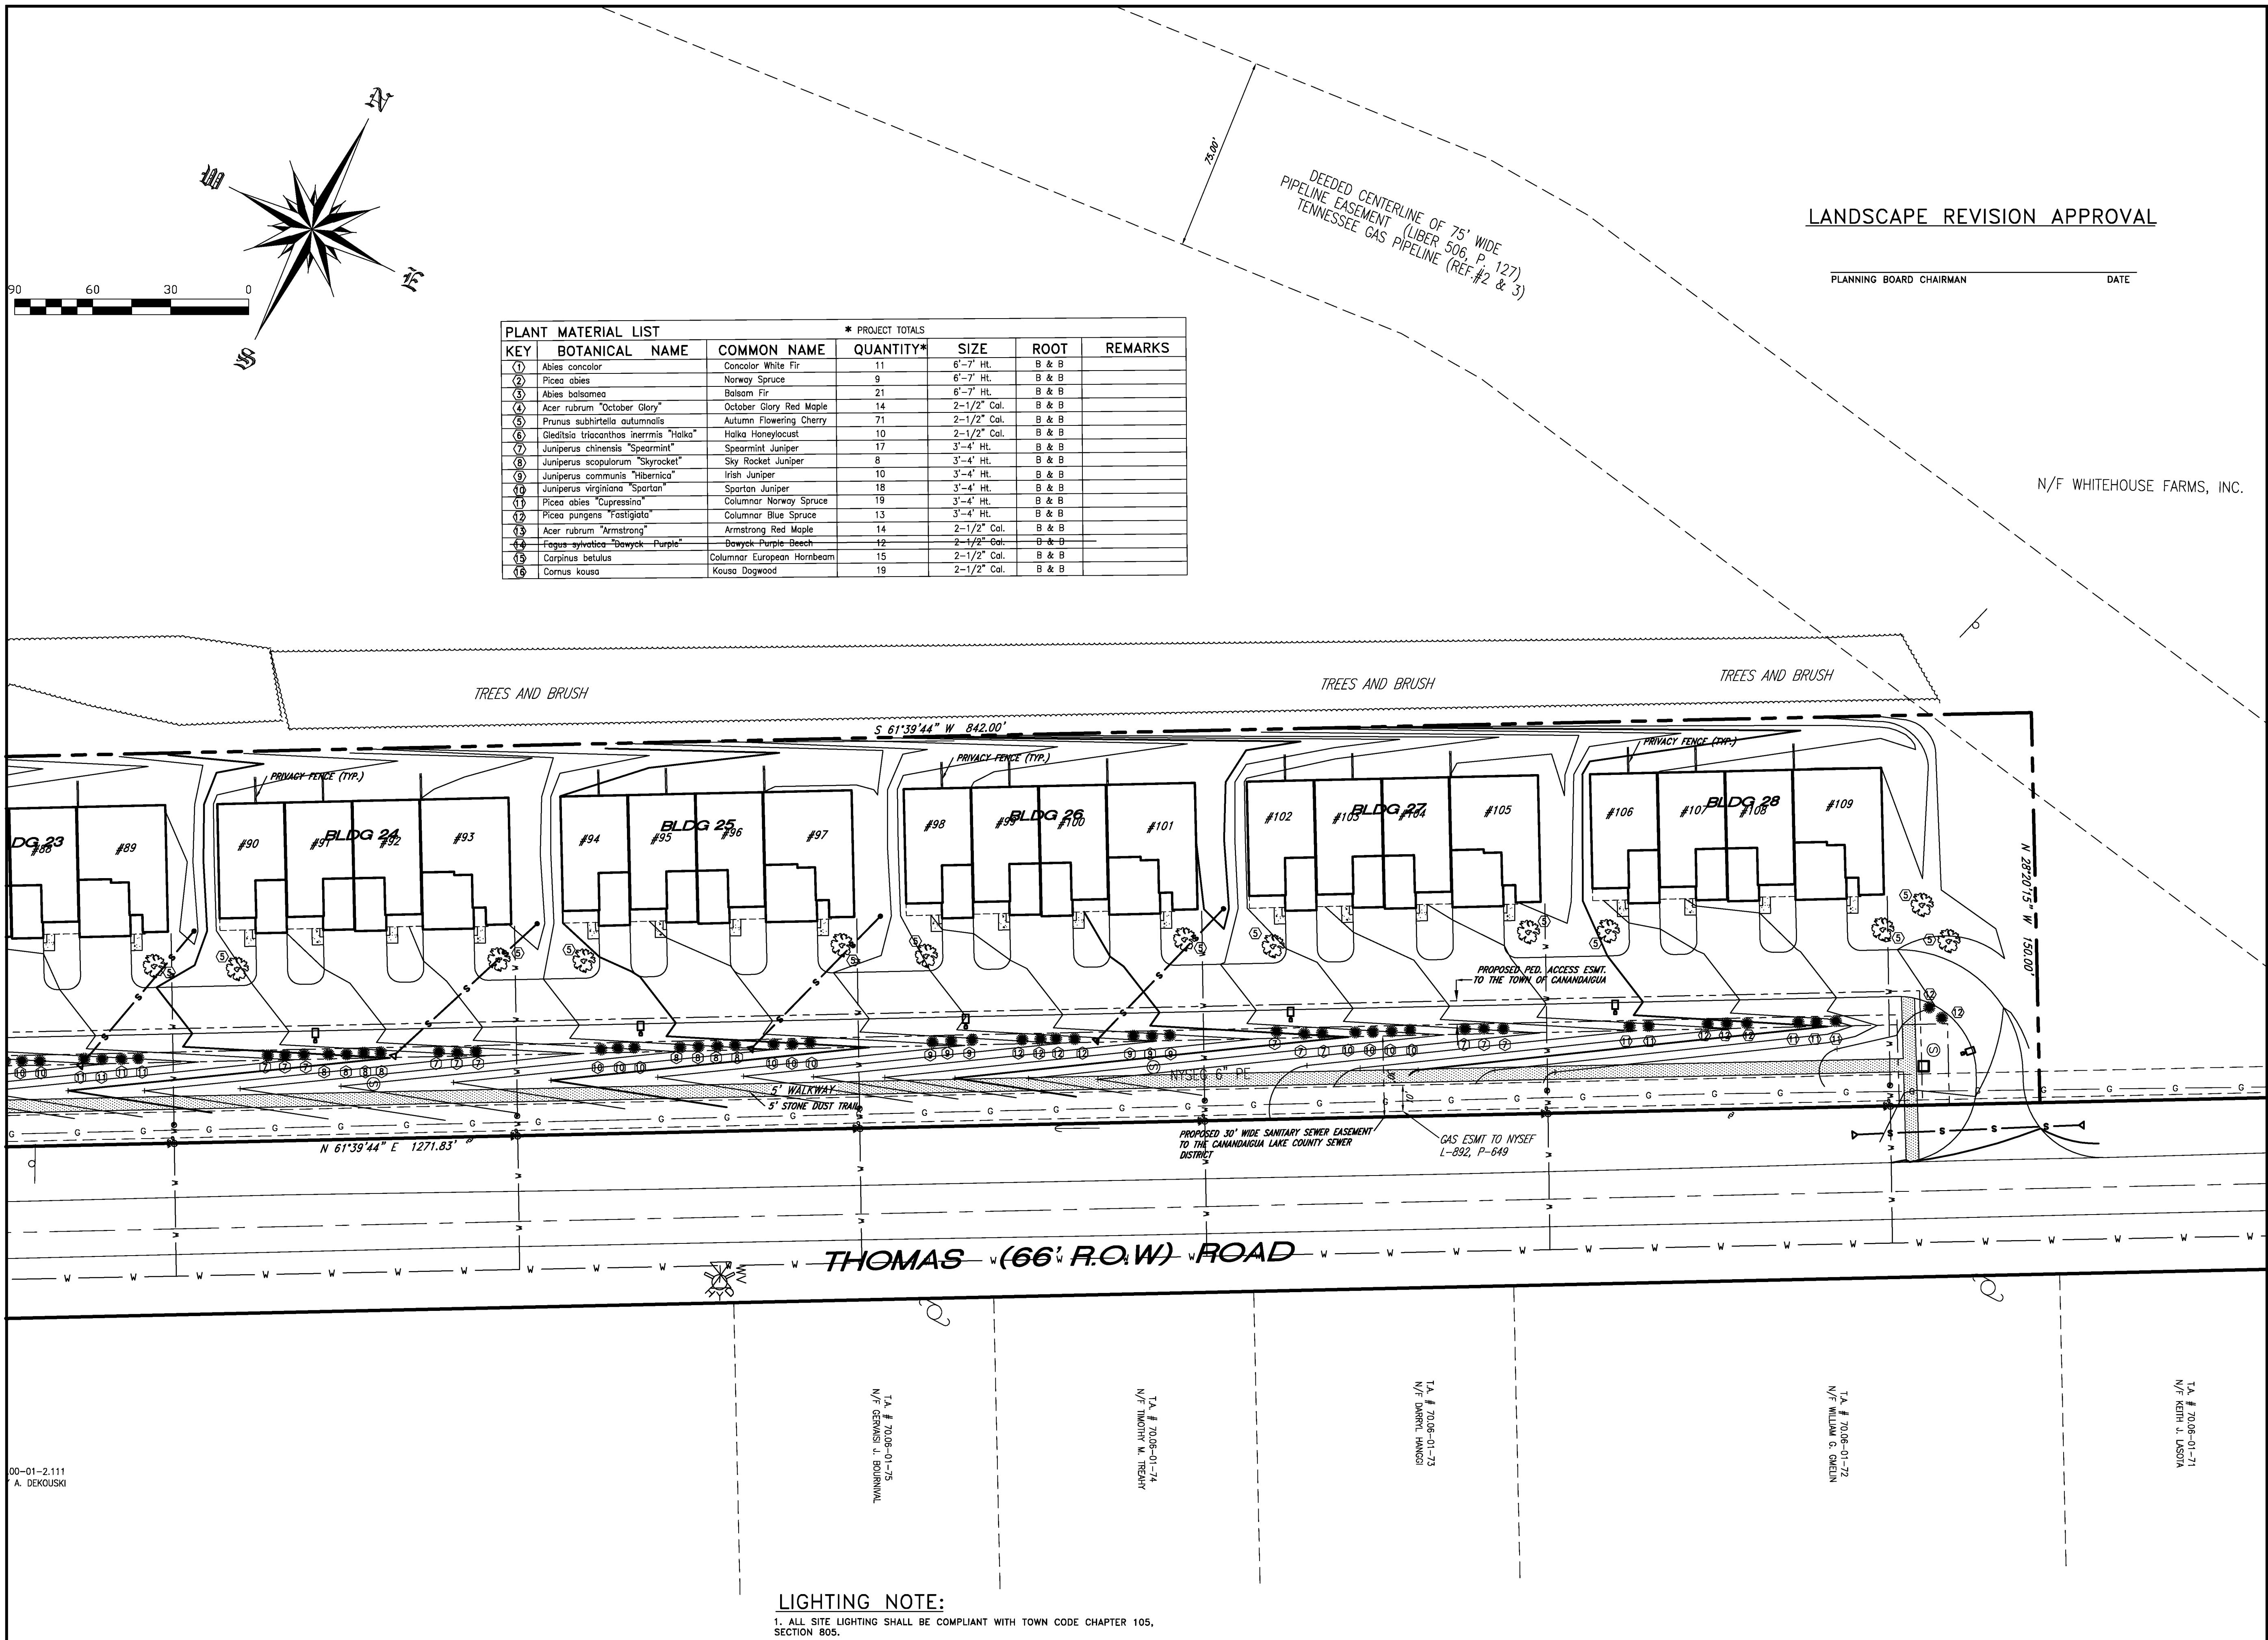

00-01-2.111
A. DEKOUSKI

T.A. # 70-06-01-75
N/F GERARD & BROWN

T.A. # 70-06-01-74
N/F TIMOTHY M. TREAHY

T.A. # 70-06-01-73
N/F DARRELL HANCO

T.A. # 70-06-01-72
N/F WILLIAM G. GREEN

T.A. # 70-06-01-71
N/F KEITH J. LASOJA

LIGHTING NOTE:
1. ALL SITE LIGHTING SHALL BE COMPLIANT WITH TOWN CODE CHAPTER 105, SECTION 805.

VERRES ROAD
BRICKYARD ROAD
CAMPUS DR.
THOMAS ROAD

SITE

352

LOCATION SKETCH
N.T.S.

9/7/16	LANDSCAPE REVISIONS	GWM
10/16/15	LANDSCAPE REVISIONS	JWH
8/20/15	LANDSCAPE REVISIONS	JWH
DATE	REVISIONS	BY:

McMahon LaRue
Associates, P. C.

Engineers & Surveyors

822 Holt Road
Webster, NY 14580
(585) 436-1080
www.McMahon-LaRue.com

CLIENT:
MORGAN CANANDAIGUA LLC
1080 PITTSFORD-VICTOR RD.
PITTSFORD, NY 14534

PROJECT:
CENTERPOINTE TOWNHOUSES
BRICKYARD AND THOMAS ROADS

DRAWING:
FINAL
LIGHTING/LANDSCAPE PLAN

PART OF TOWN LOT 103
TOWN OF CANANDAIGUA
ONTARIO COUNTY
STATE OF NEW YORK

DESIGNED BY:	GWM
DRAWN BY:	GWM
CHECKED BY:	AIL
SBL #	56.00-01-29.111
PROJ. NO:	1279-00
DATE:	JULY, 2013
SCALE:	1"=30'

20	SHEET	27	CADD FILE
OF			LANDSCAPE