


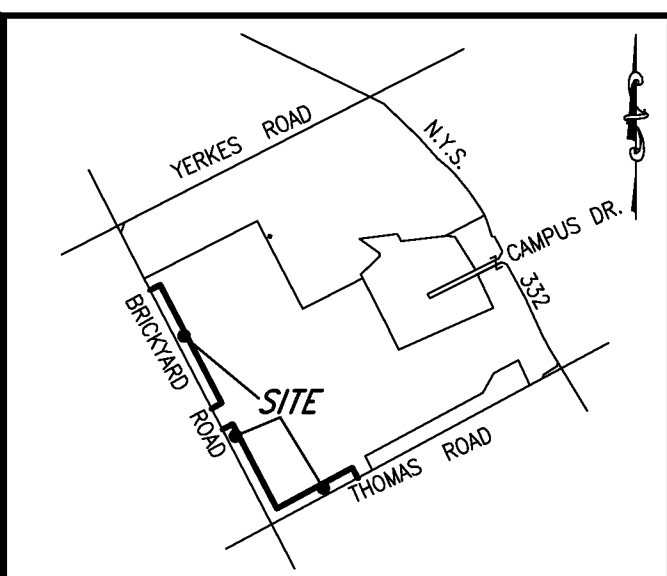

DRAWING ALTERATION

THE FOLLOWING IS AN EXCERPT FROM THE NEW YORK STATE EDUCATION LAW, ARTICLE 145, SECTION 7209 AND APPLIES TO THIS DRAWING

* "IT IS A VIOLATION OF THIS LAW FOR ANY PERSON UNLESS HE IS ACTING UNDER THE DIRECTION OF A LICENSED ENGINEER OR LAND SURVEYOR TO ALTER AN ITEM IN ANY WAY, IF AN ITEM BEARING THE SEAL OF A LICENSED ENGINEER OR LAND SURVEYOR IS ALTERED, THE ALTERING ENGINEER OR LAND SURVEYOR SHALL AFFIX TO THE ITEM HIS SEAL AND THE NOTATION "ALTERED BY" FOLLOWED BY HIS SIGNATURE AND THE DATE OF SUCH ALTERATION AND A SPECIFIC DESCRIPTION OF THE ALTERATION ".

CLIENT:

MORGAN CANANDAIGUA LLC
1080 PITTSFORD—VICTOR RD.
PITTSFORD, NY 14534

DRAWING:

**FINAL
LIGHTING/LANDSCAPE PLAN**

DESIGNED BY:	GWM
DRAWN BY:	GWM
CHECKED BY:	AIL
S.B.L. #:	56.00—01—29.111
PROJ. NO:	1279—00
DATE:	JULY, 2013
SCALE:	1"=30'

LIGHTING NOTE:
1. ALL SITE LIGHTING SHALL BE COMPLIANT WITH TOWN CODE CHAPTER 105, SECTION 805.

PLANT MATERIAL LIST			* PROJECT TOTALS			
KEY	BOTANICAL NAME	COMMON NAME	QUANTITY*	SIZE	ROOT	REMARKS
①	Abies concolor	Concolor White Fir	11	6"-7" HL.	B & B	
②	Picea abies	Norway Spruce	9	6"-7" HL.	B & B	
③	Abies balsamea	Balsam Fir	21	6"-7" HL.	B & B	
④	Acer rubrum "October Glory"	October Glory Red Maple	14	2-1/2" Cal.	B & B	
⑤	Prunus subhirtella autumnalis	Autumn Flowering Cherry	71	2-1/2" Cal.	B & B	
⑥	Gleditsia triacanthos inermis "Halka"	Halka Honeylocust	10	2-1/2" Cal.	B & B	
⑦	Juniperus chinensis "Spartanmint"	Spartanmint Juniper	17	3'-4" HL.	B & B	
⑧	Juniperus scopulorum "Skyrocket"	Sky Rocket Juniper	8	3'-4" HL.	B & B	
⑨	Juniperus communis "Hibernica"	Irish Juniper	10	3'-4" HL.	B & B	
⑩	Juniperus virginiana "Spartan"	Spartan Juniper	18	3'-4" HL.	B & B	
⑪	Picea abies "Cupressina"	Columnar Norway Spruce	19	3'-4" HL.	B & B	
⑫	Picea pungens "Fastigiata"	Columnar Blue Spruce	13	3'-4" HL.	B & B	
⑬	Acer rubrum "Armstrong"	Armstrong Red Maple	14	2-1/2" Cal.	B & B	
⑭	Fagus sylvatica "Dawycok Purple"	Dawycok Purple-Beech	12	2-1/2" Cal.	D & D	
⑮	Carpinus betulus	Columnar European Hornbeam	15	2-1/2" Cal.	B & B	
⑯	Cornus kousa	Kousa Dogwood	19	2-1/2" Cal.	B & B	

Tax Map No. 69.00-01-9.7
N/F JOHN O. ARTHUR

Tax Map No. 69.00-01-9.11
N/F CHRISTOPHER PRITCHARD