


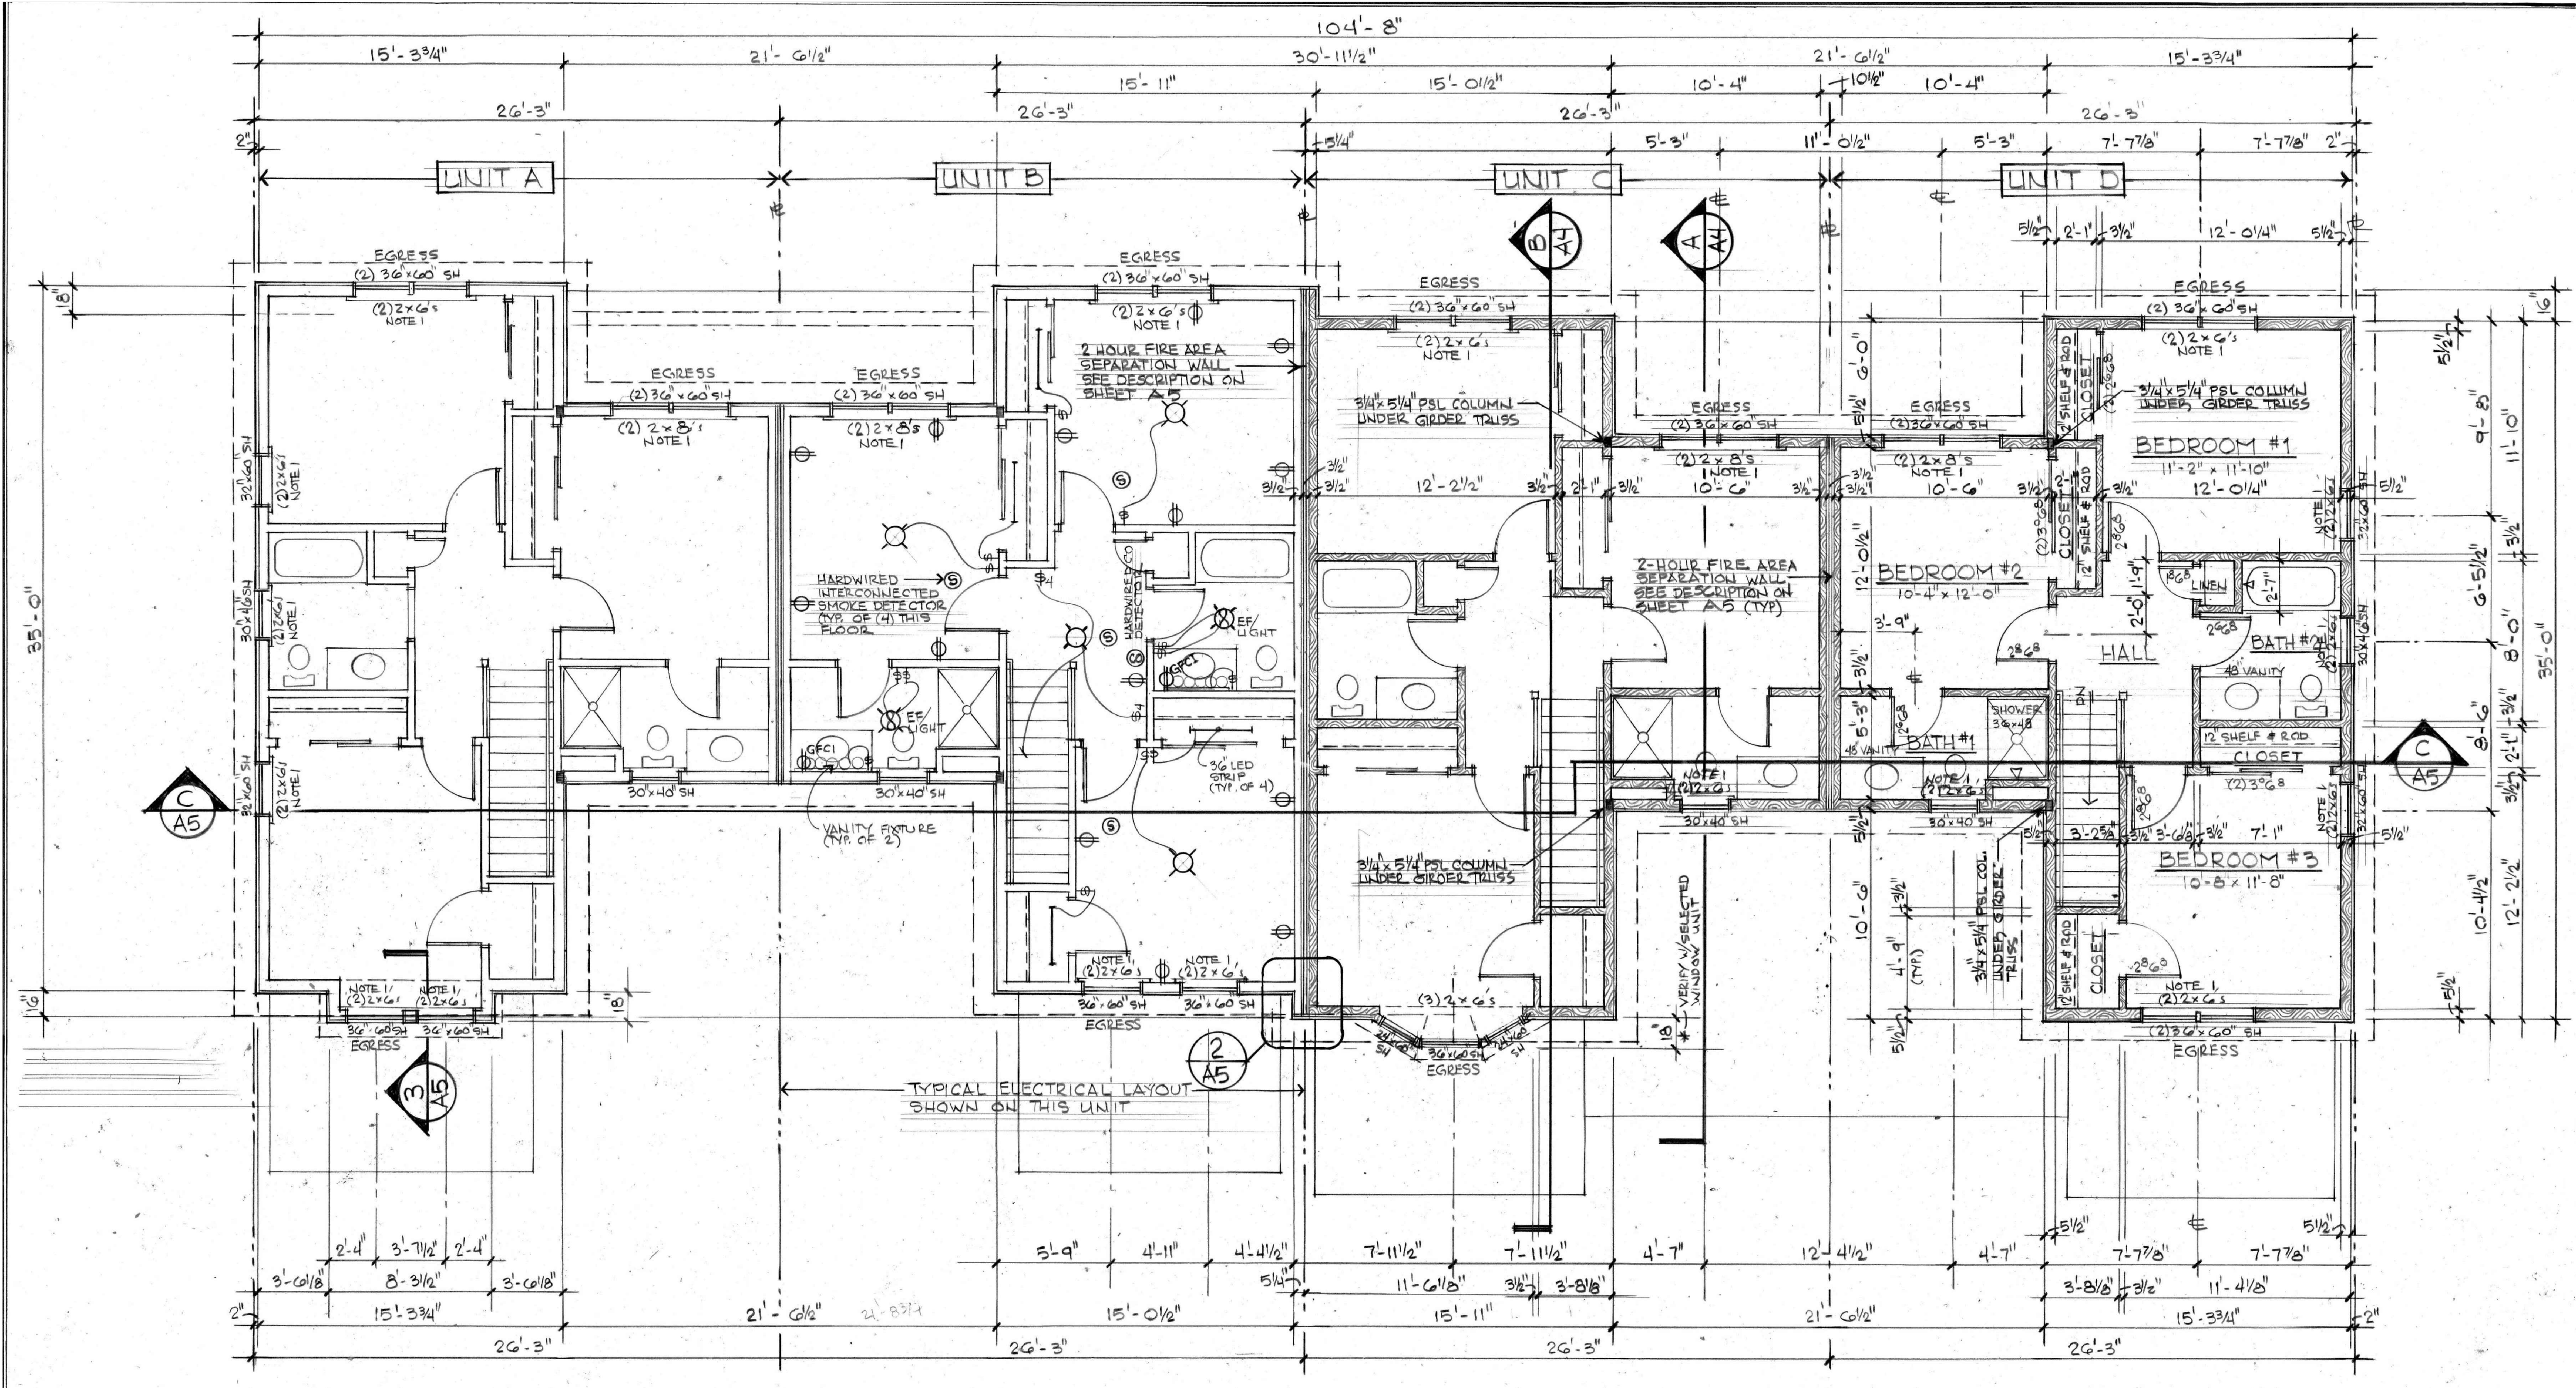

SECOND FLOOR PLAN
1/4" = 1'-0"

