



Plans Showing Proposed Garage on Lands of  
**Dennis Kessler**  
Town of Canandaigua  
Ontario County, New York  
June 19, 2019

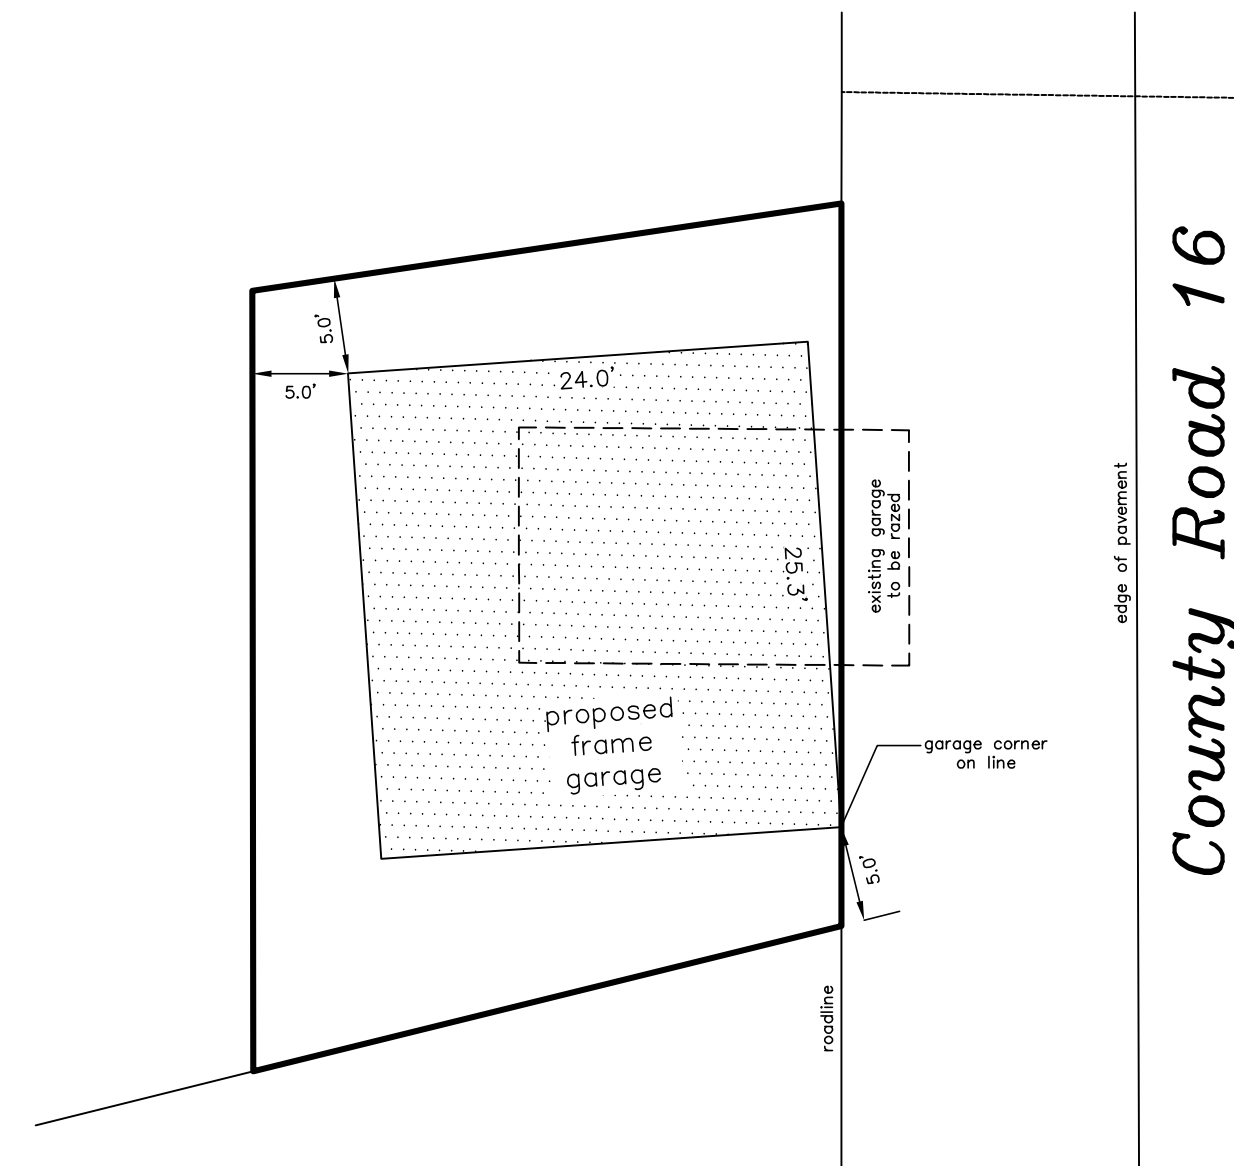

Proposed Garage  
Enlargement  
1"=10'

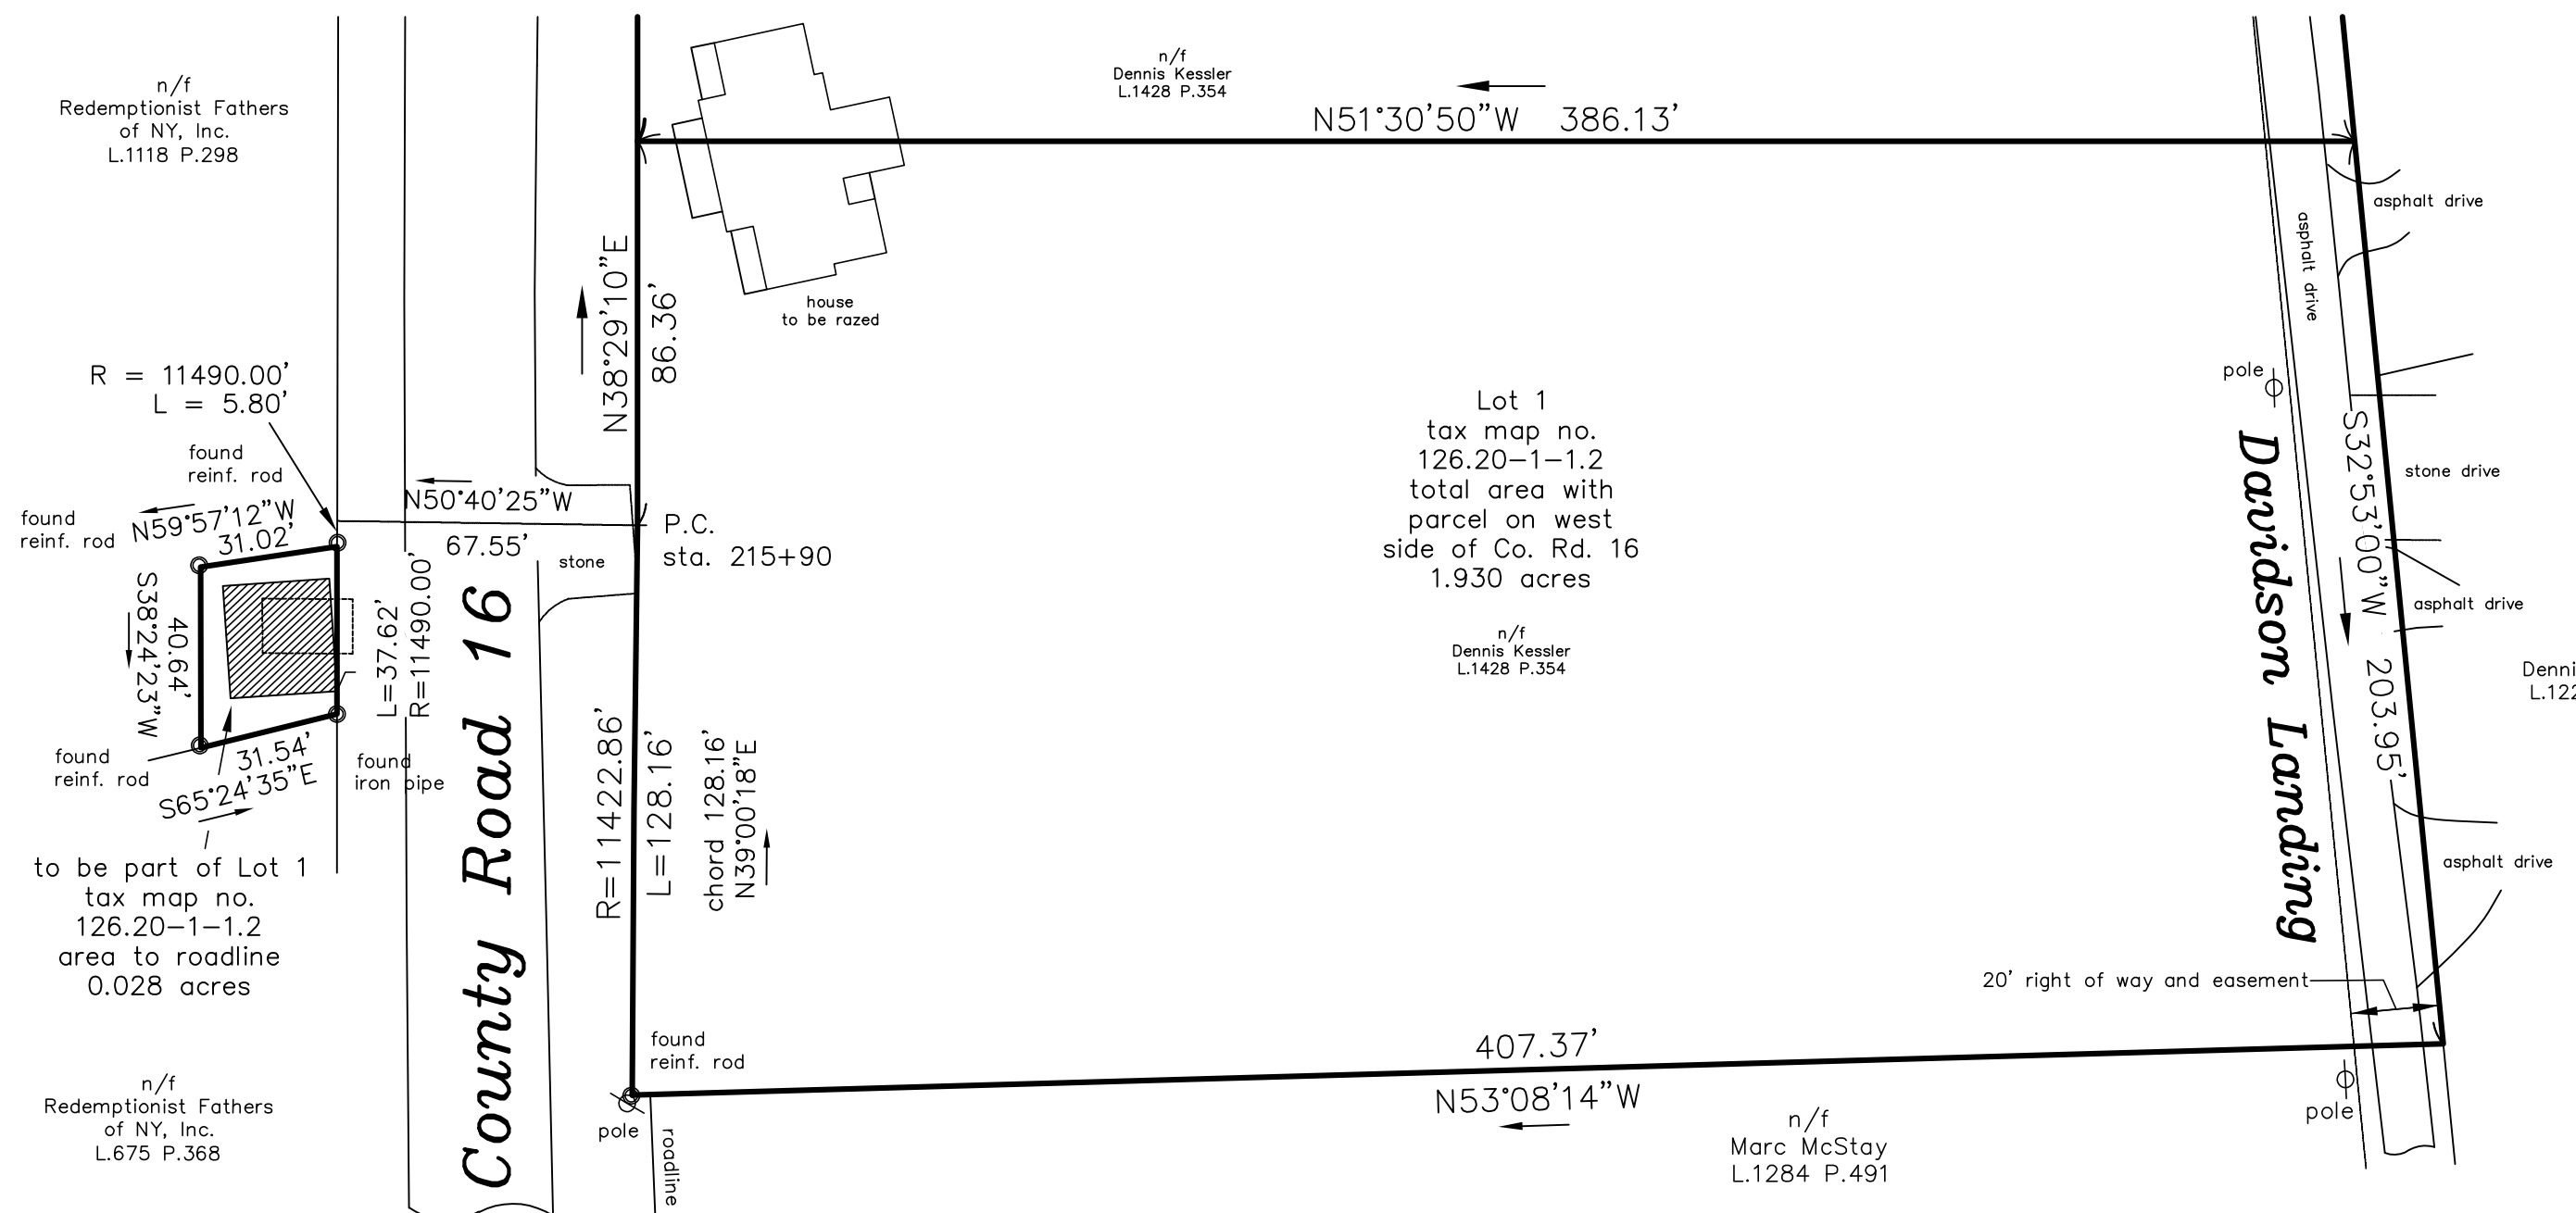

ZONING:  
RLD - Residential Lake Dist.  
minimum lot size - 20,000 square feet  
minimum lot width - 125 feet  
setbacks principal building:  
front - 60 feet  
rear - 60 feet  
side - 12 feet  
setbacks accessory building:  
rear - 15 feet  
side - 12 feet

I certify that this plan was prepared  
June 19, 2019 from notes of an  
instrument survey completed  
February 11, 2019 and from materials  
referenced hereon.

David M. Parrinello NYSPLS 049724



Freeland-Parrinello  
LAND SURVEYORS  
42 Beeman Street  
Canandaigua, New York 14424  
(585)394-5110

19-0116