


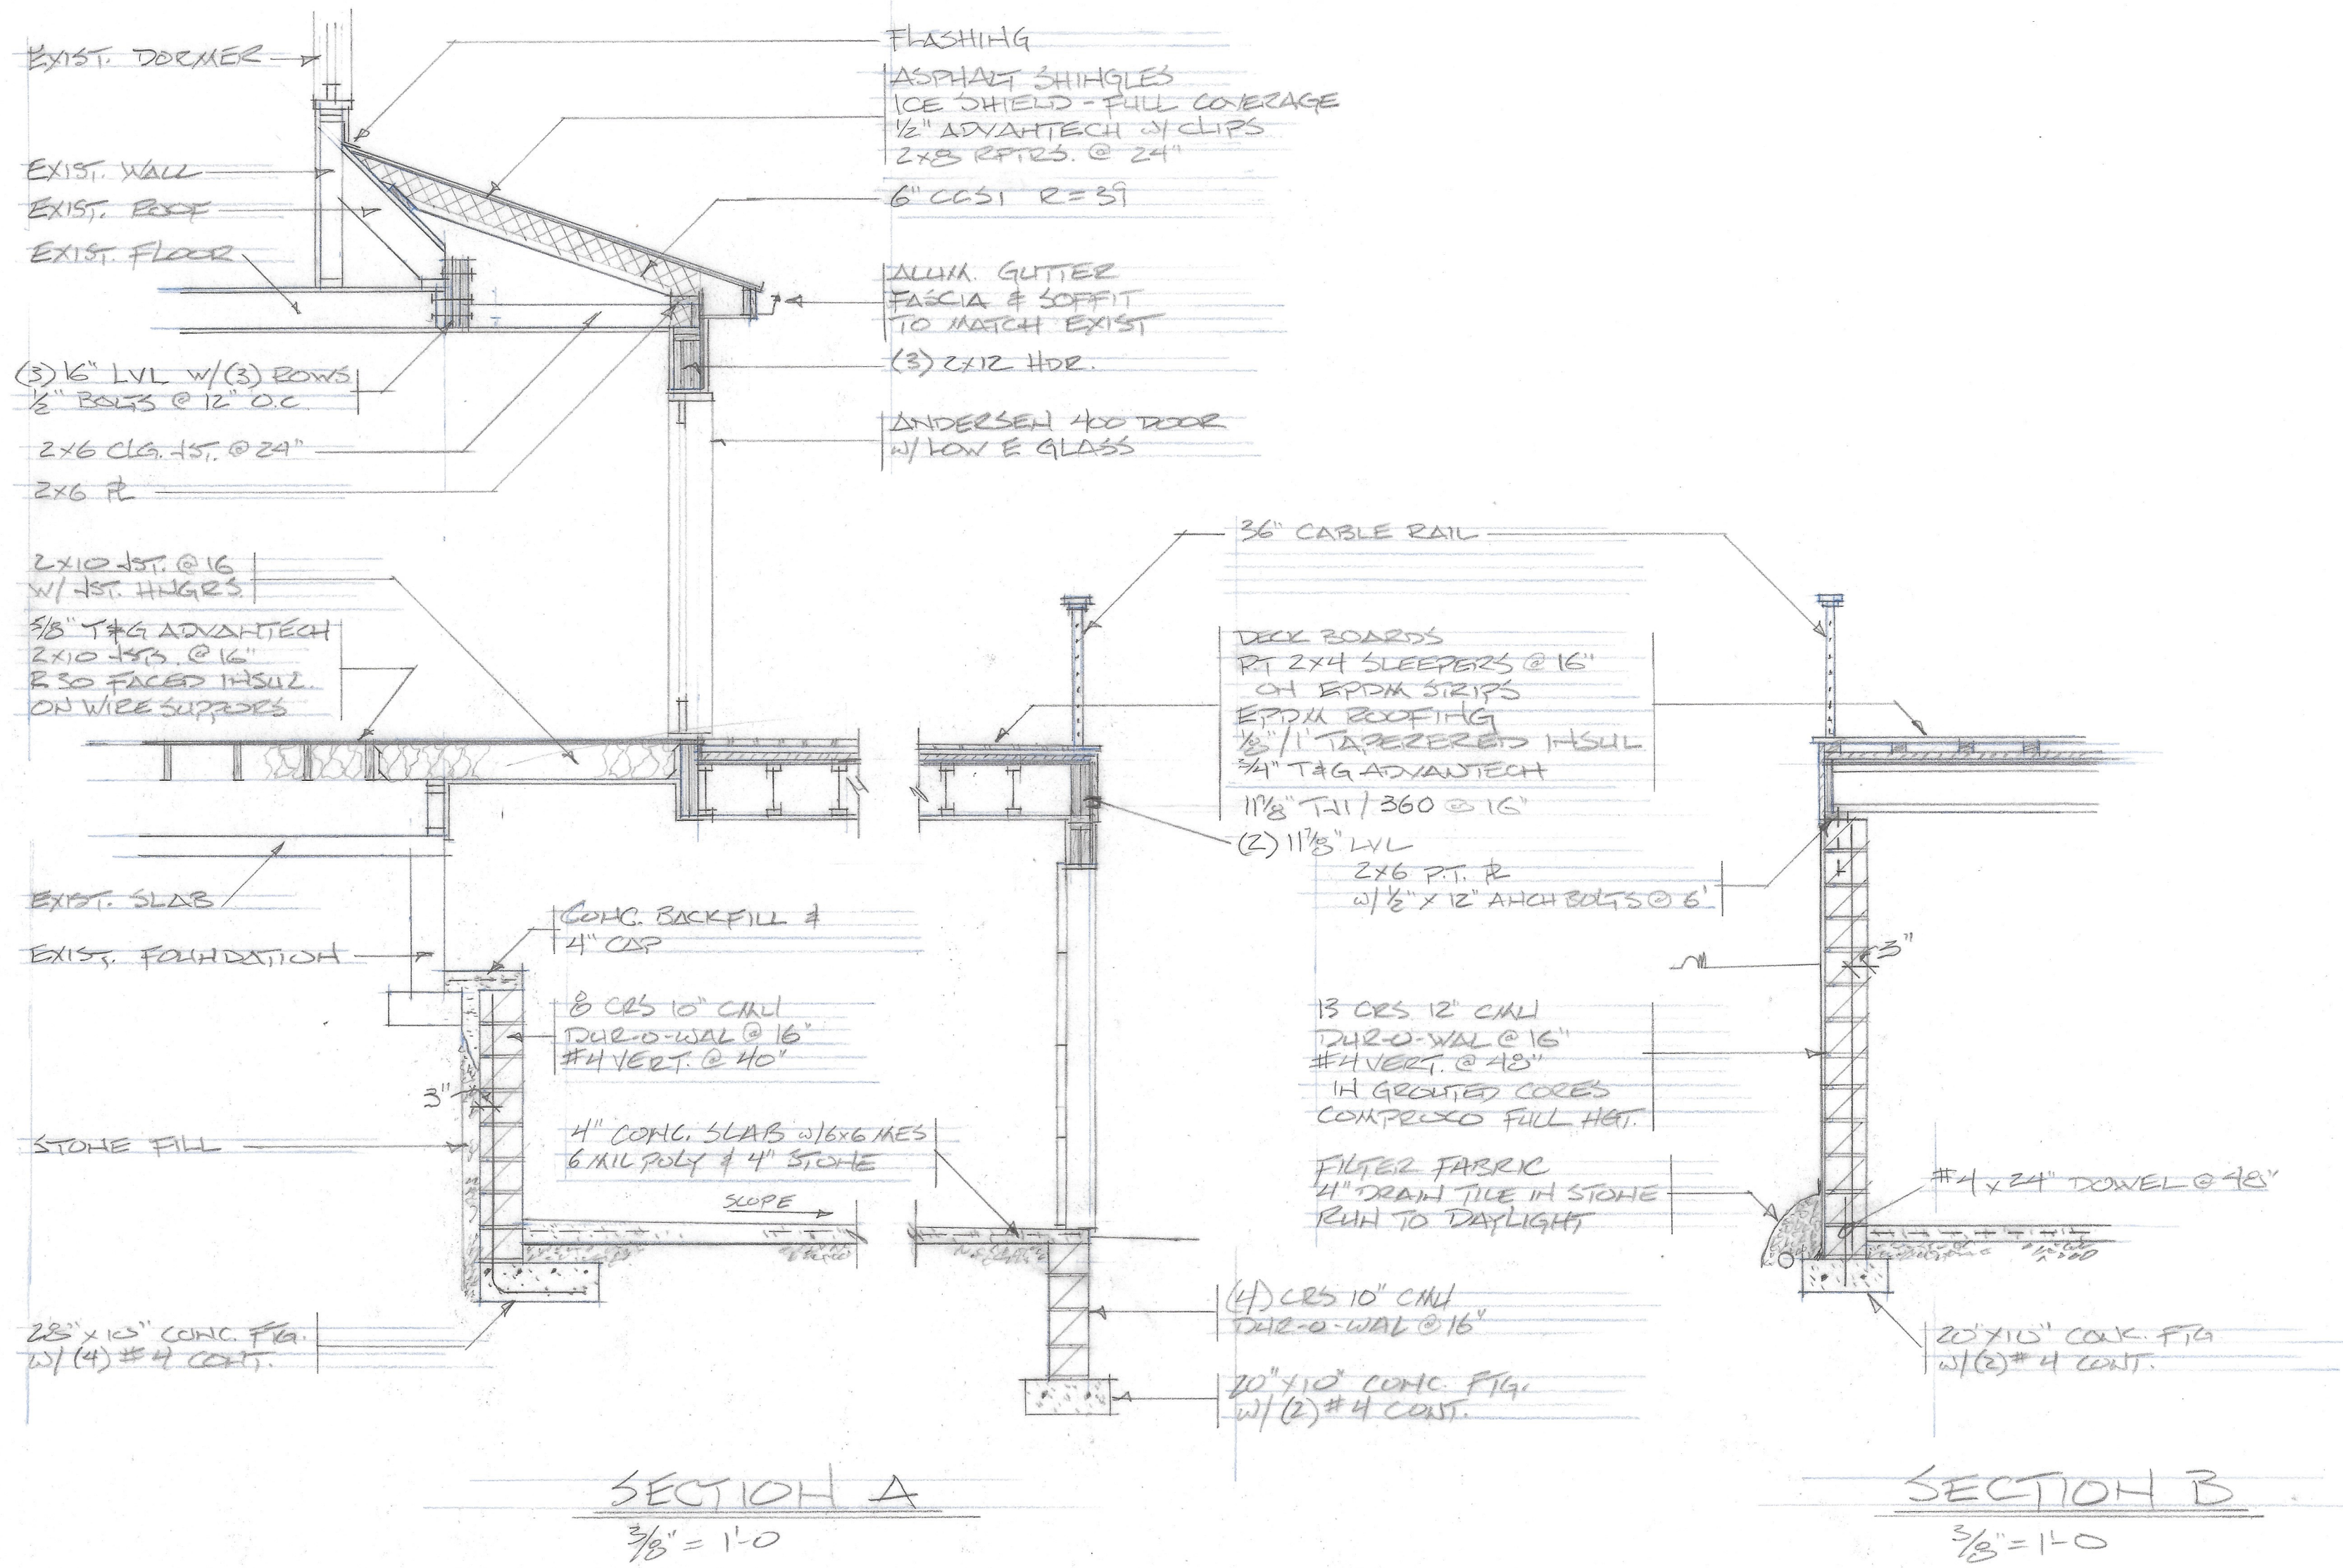

WOOD GARAGE / DECK
3565 COUNTY ROAD 16
CANADARA, ONTARIO

MARK P. MULLER
ARCHITECT

3509 Taft Road
Bloomfield, NY 14469
Tel 657-6905

9.8.21