



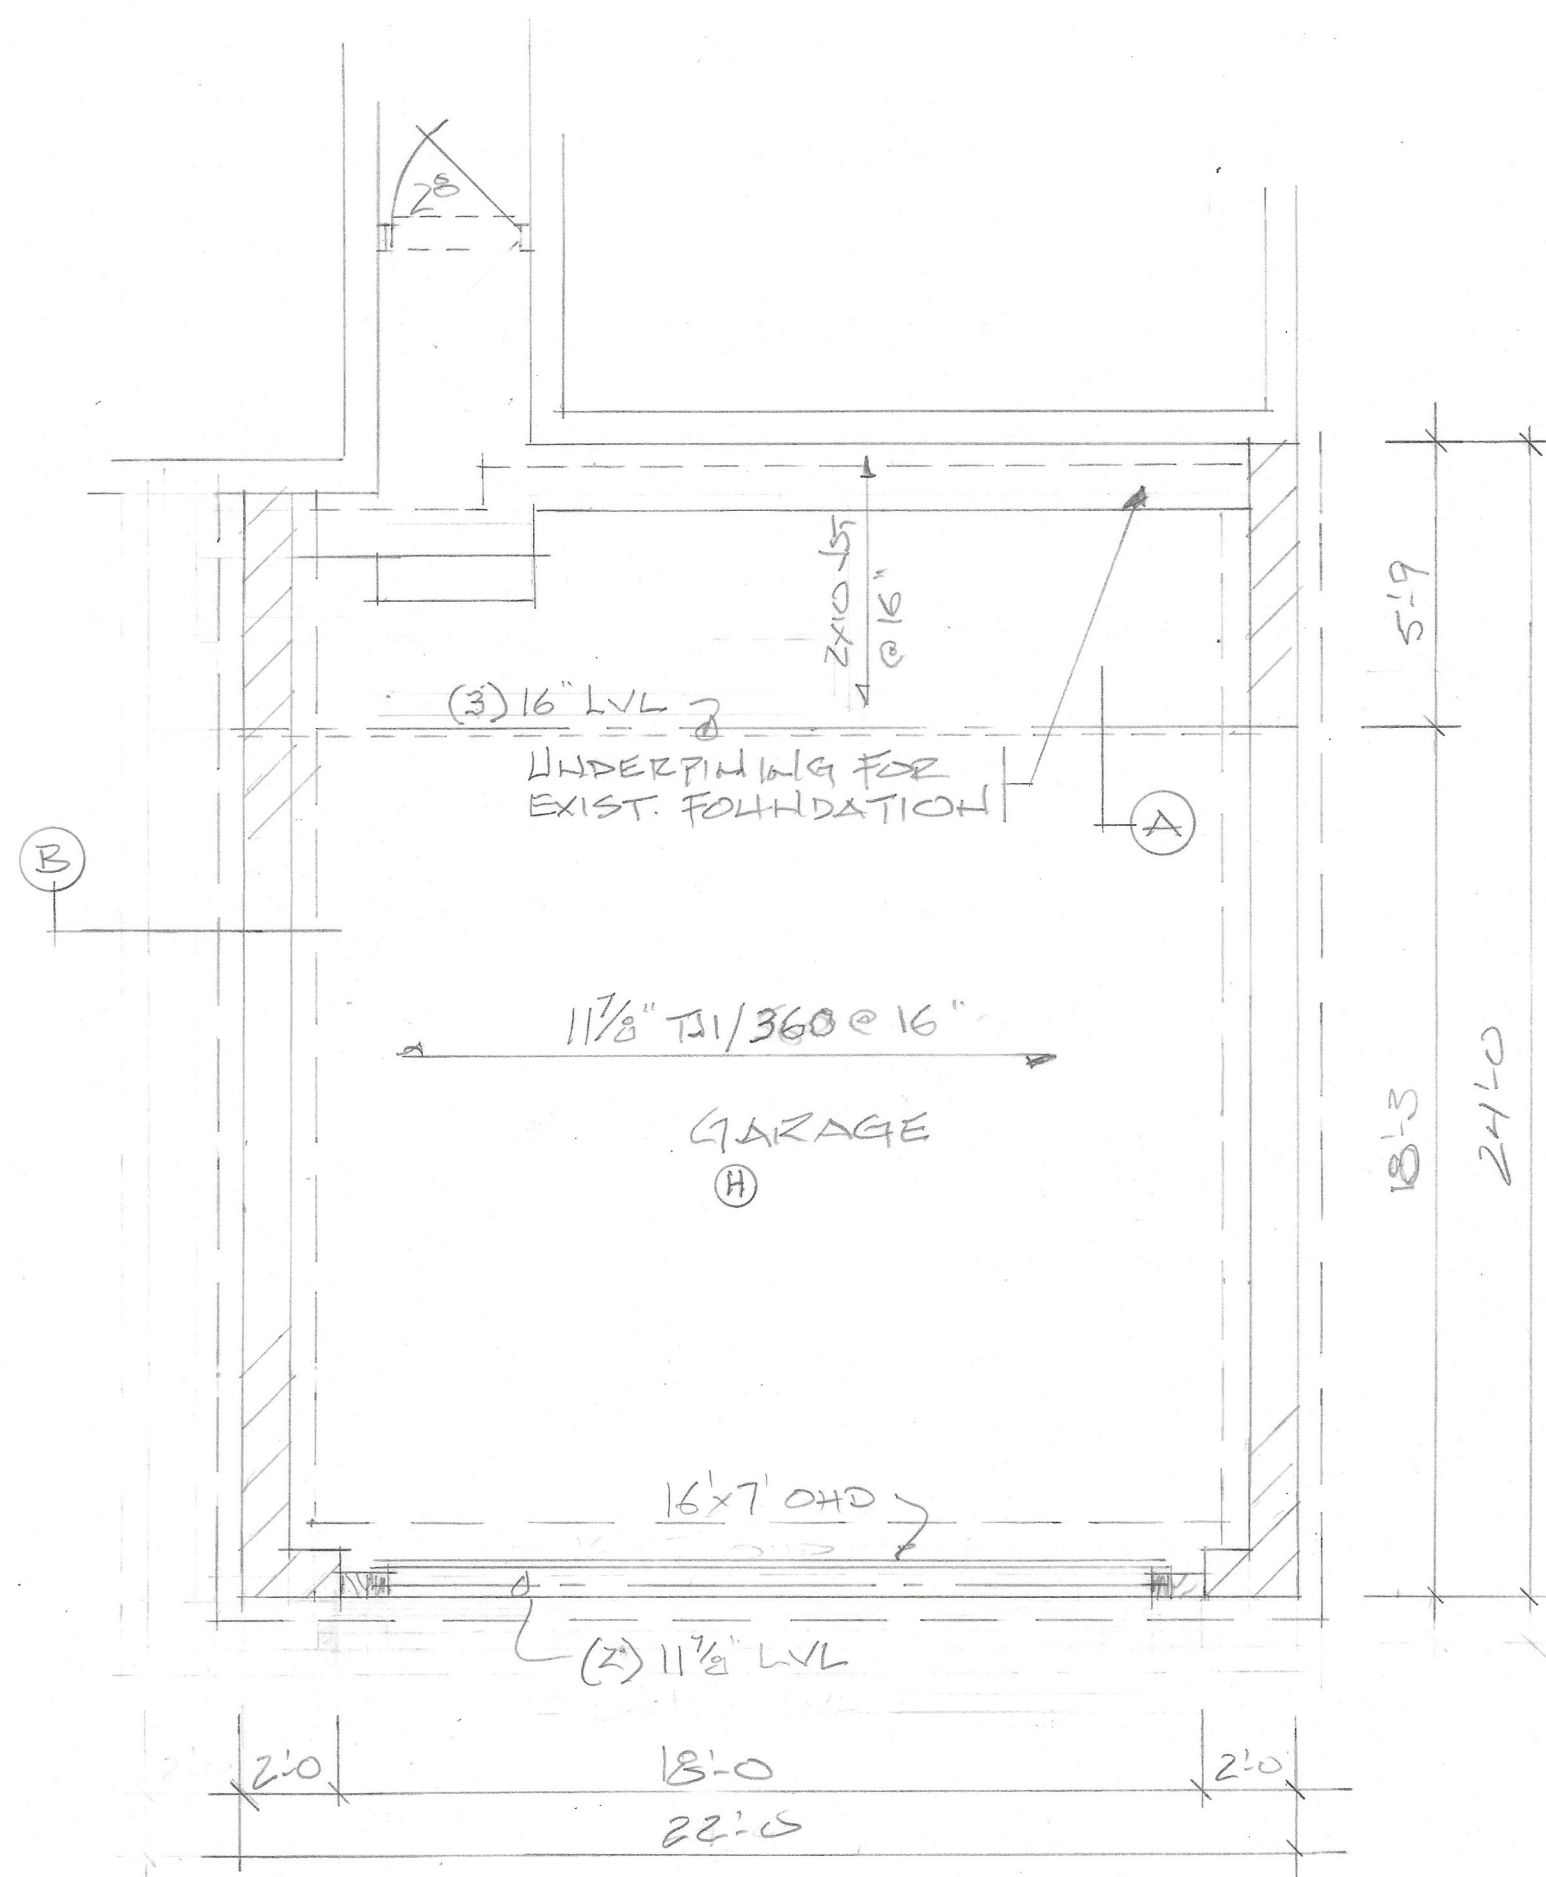

LOWER LEVEL PLAN
1/4" = 1'-0"

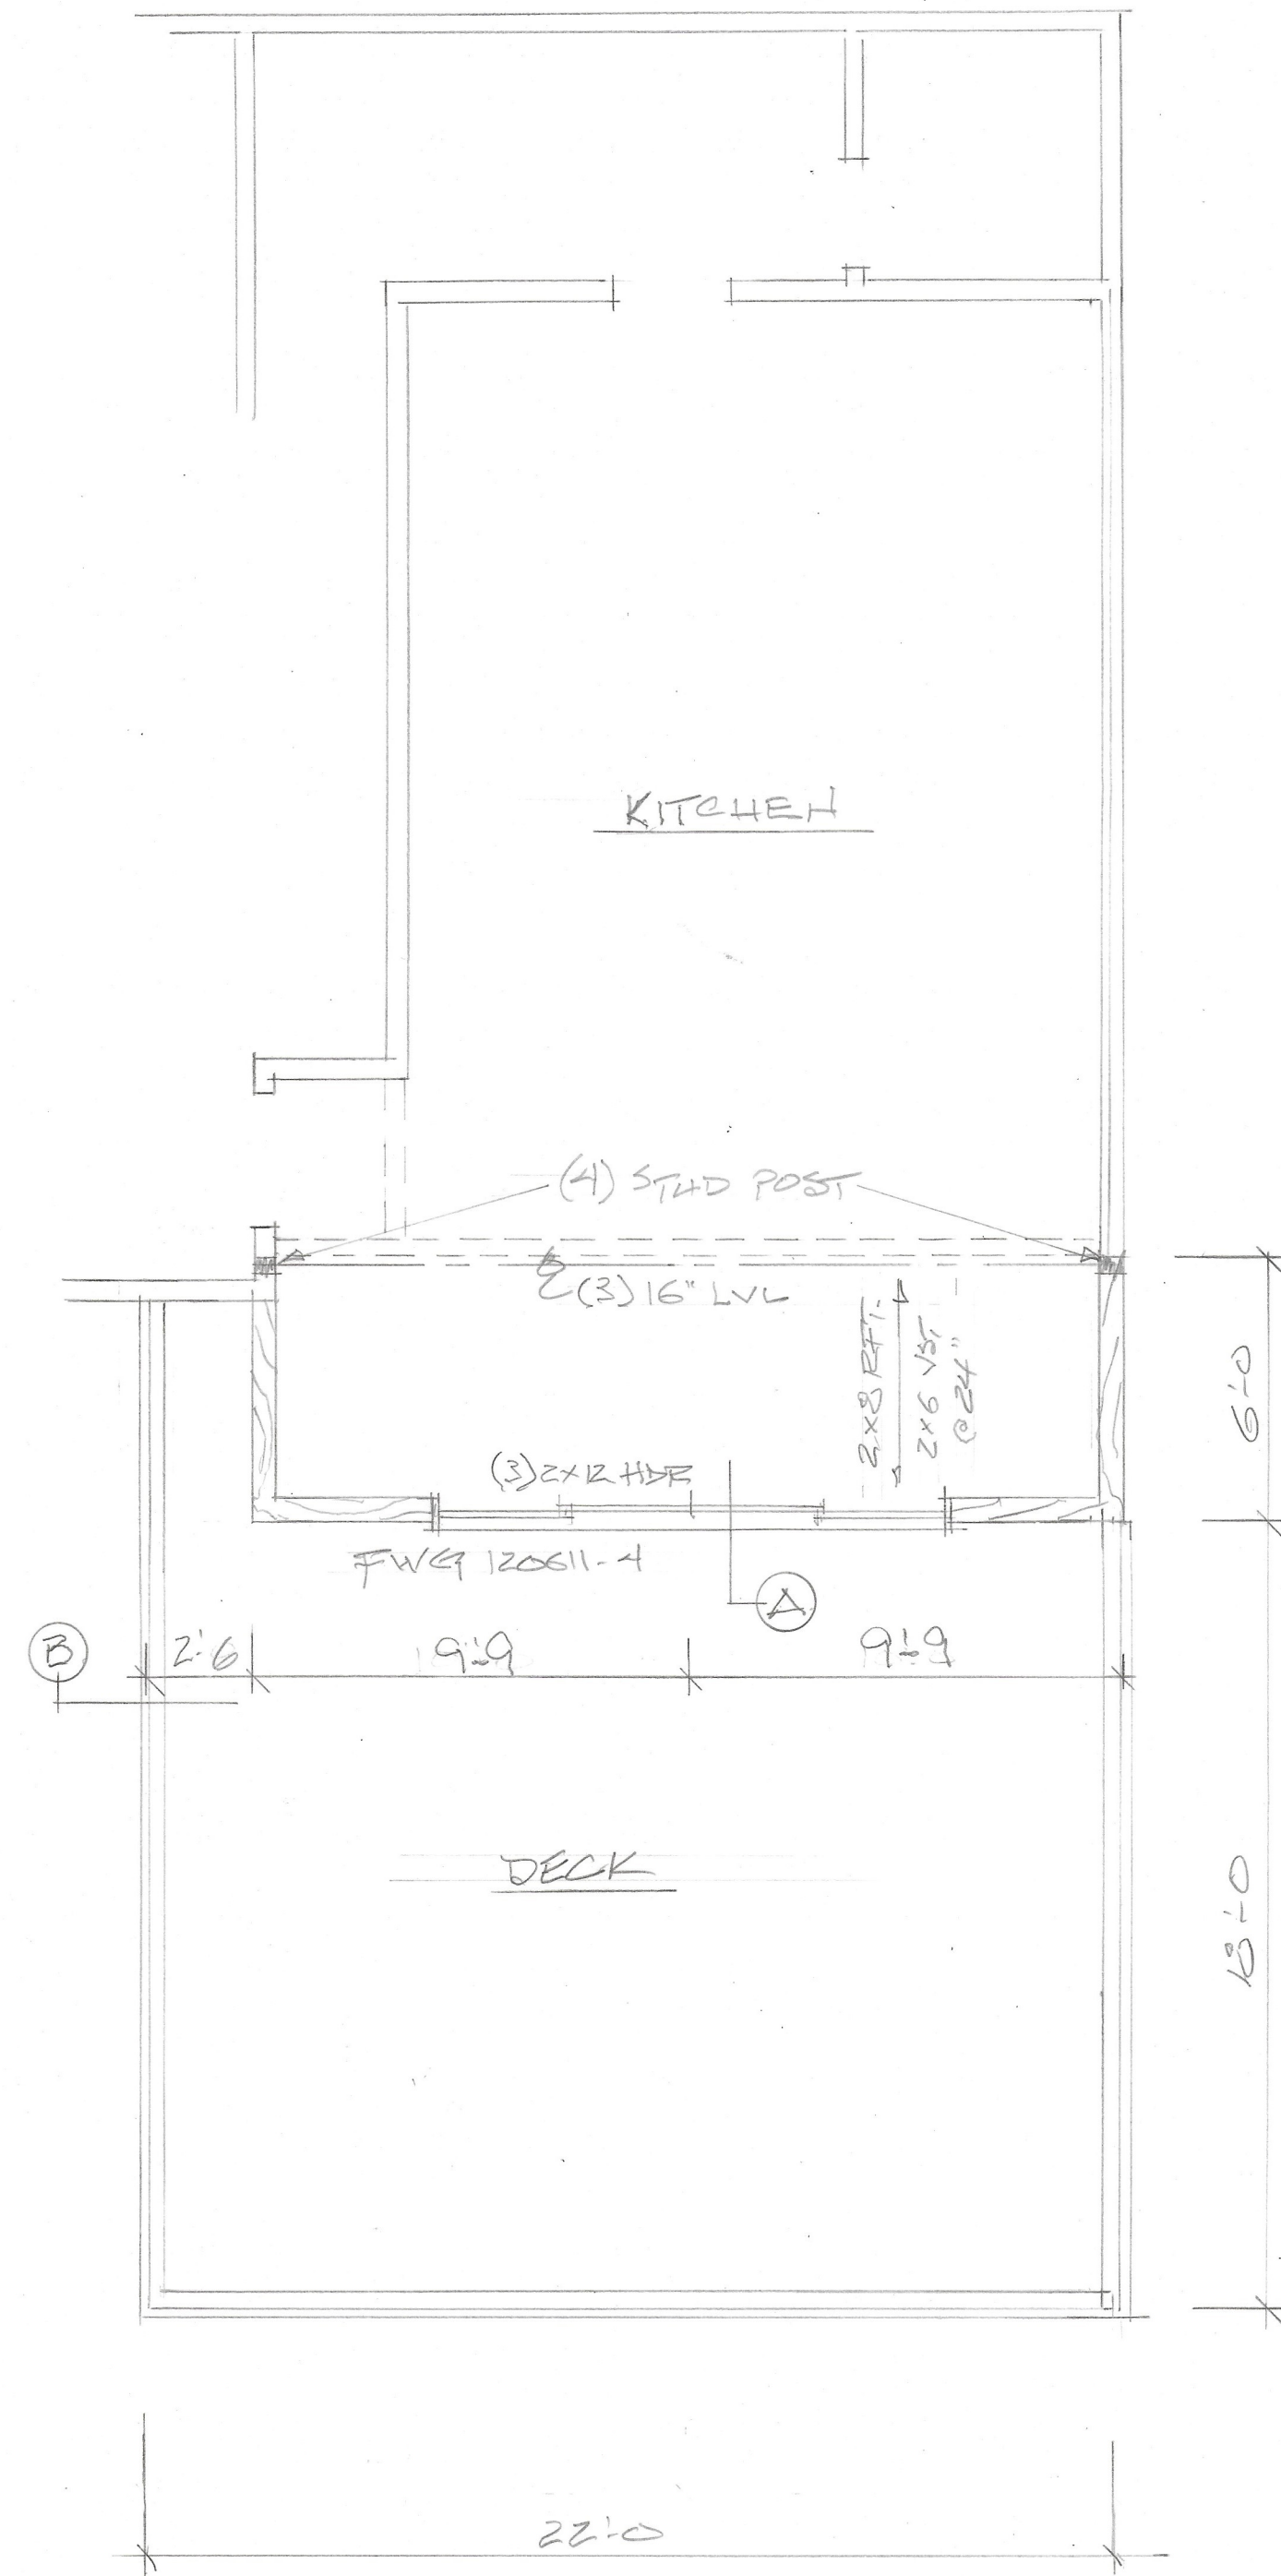

FLOOR PLAN
1/4" = 1'-0"

WOOD GARAGE / DECK
3568 COUNTRY ROAD 16
CANANDAIGUA

MARK P. MULLER
ARCHITECT

3509 Taft Road
Bloomfield, NY 14469

Tel 657-6905

9.8.21