


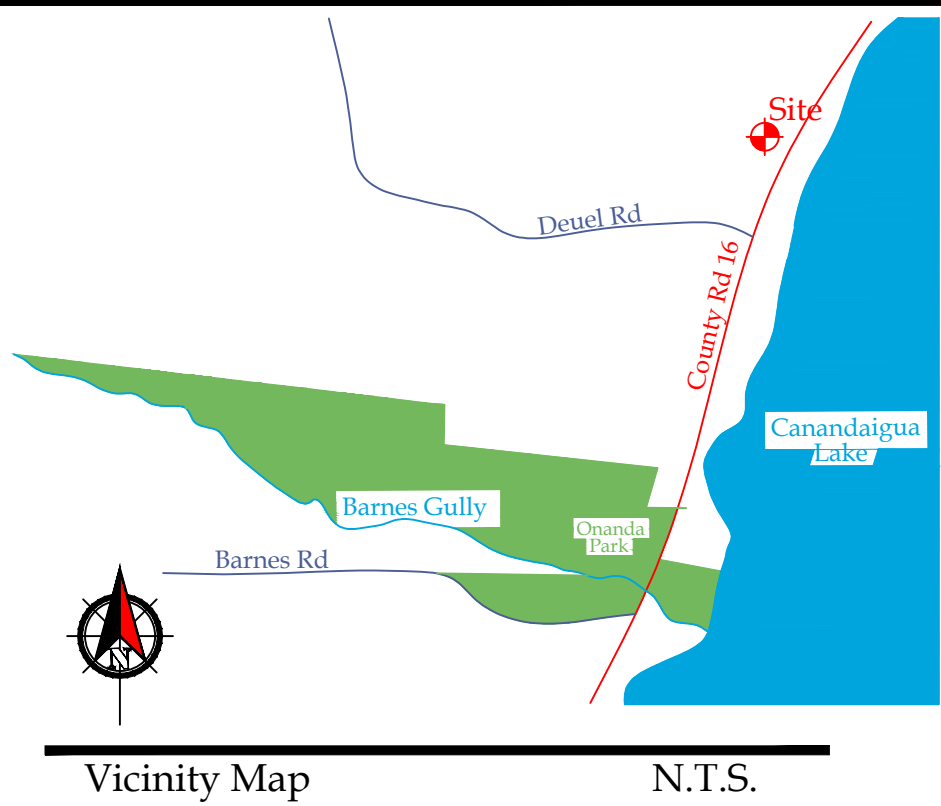


Slopes Table			
Number	Minimum Slope	Maximum Slope	Color
1	0.00%	10.00%	Orange
2	10.00%	15.00%	Green
3	15.00%	Vertical	Blue

Disturbance Table:	
Logging Trail Length.....	2,850 Ft ±
Logging Trail Area.....	28,000 Ft² ±
% of Trail in Slopes>10%.....	86% ±
Disturbance in RLD.....	13,000 Ft²
Disturbance in RR-3.....	22,420 Ft²

" Unauthorized alteration or addition to a map bearing a Licensed Professional Engineer's or Professional Land Surveyor's seal in any way is a Violation of Section 7209

" Copyright 2017" Venezia & Associates. All rights reserved unauthorized duplication is a violation of all applicable laws"

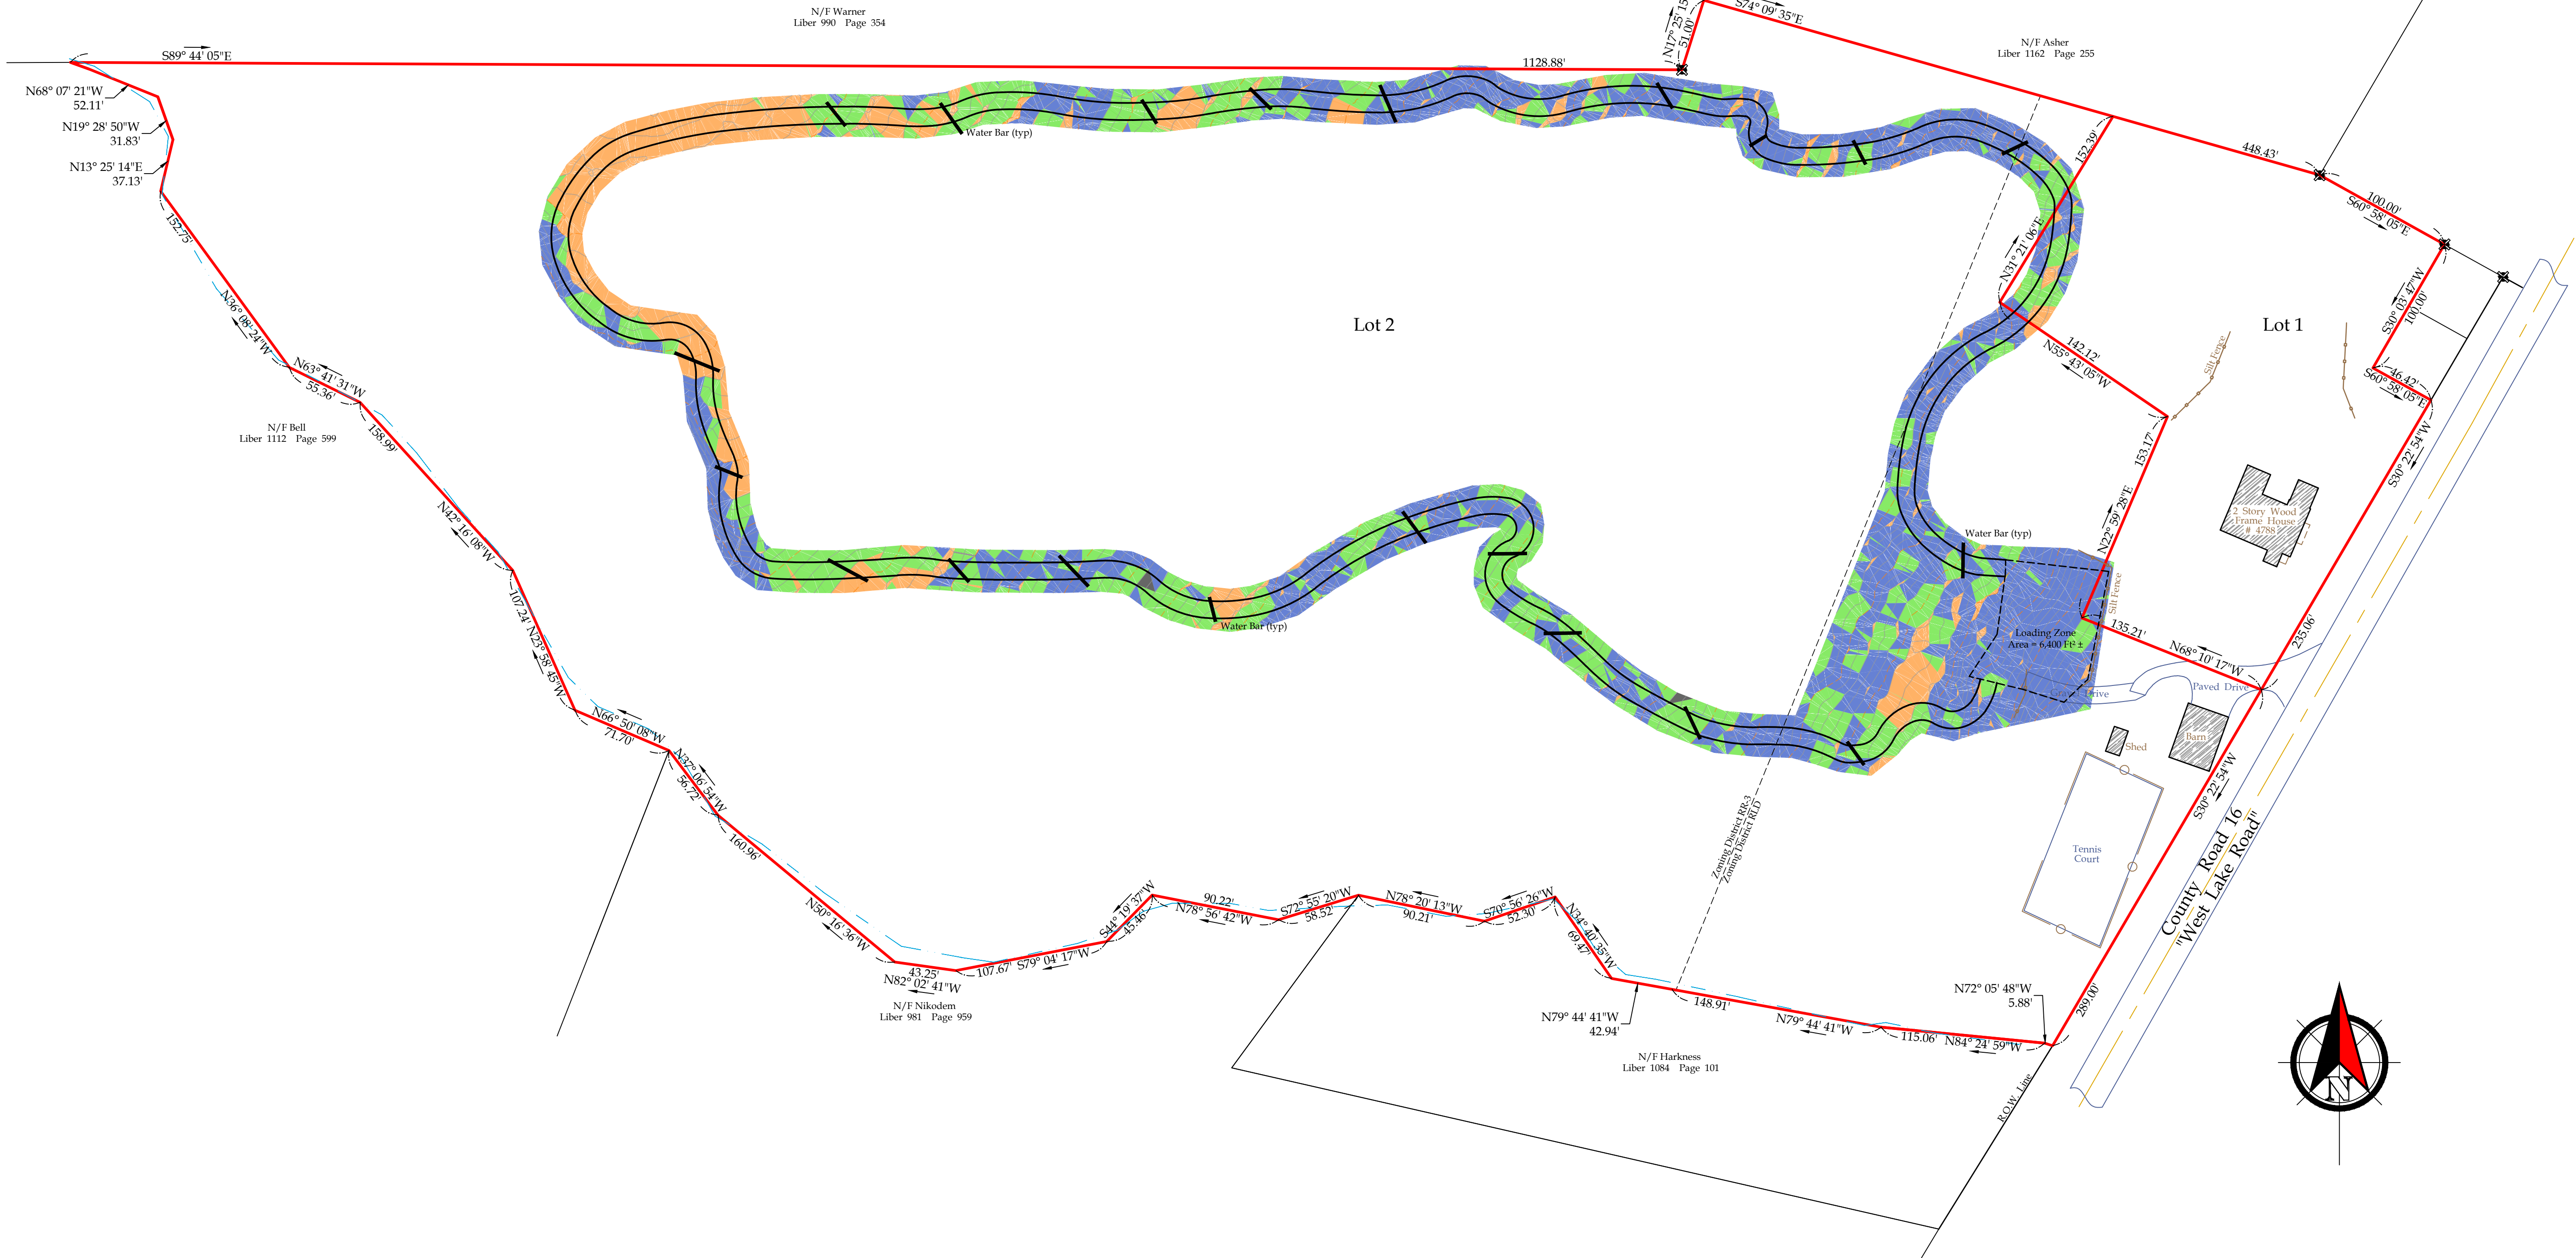

Legend

- Iron pin or pipe found
- Iron pin set
- Drill hole
- Utility pole
- P.K. nail found
- P.K. nail set
- Concrete Monument
- Benchmark
- Utility lines
- R.O.W. line
- Property lines

Revisions			
NO.	Date	Description	By

This is to certify that I am a Licensed Land Surveyor and that this plan was completed on 10/09/2017 from notes of an instrument survey performed on 10/06/2017

Rocco A. Venezia
License No. 049761 signed



Map of survey prepared for:

West Lake Estates, LLC

Showing Land
at
4285 County Road 16
Town of Canandaigua
County of Ontario State of New York

T.m. # 140.14-1-14.211
Scale 1"= 60'
File # 17129

www.veneziasurvey.com

(585)396-3267

Fax. No. (585) 396-0131

E-mail rocco@veneziasurvey.com

5120 Laura Lane

Canandaigua New York, 14424