


SHORELINE COMPLIANCE NOTE:


TRANSPLANT EXISTING TREES AND SHRUBS PER SERVICE CONTRACTOR. ACCESS, KERFAGE AND REINFORCEMENT AT END OF PROJECT.

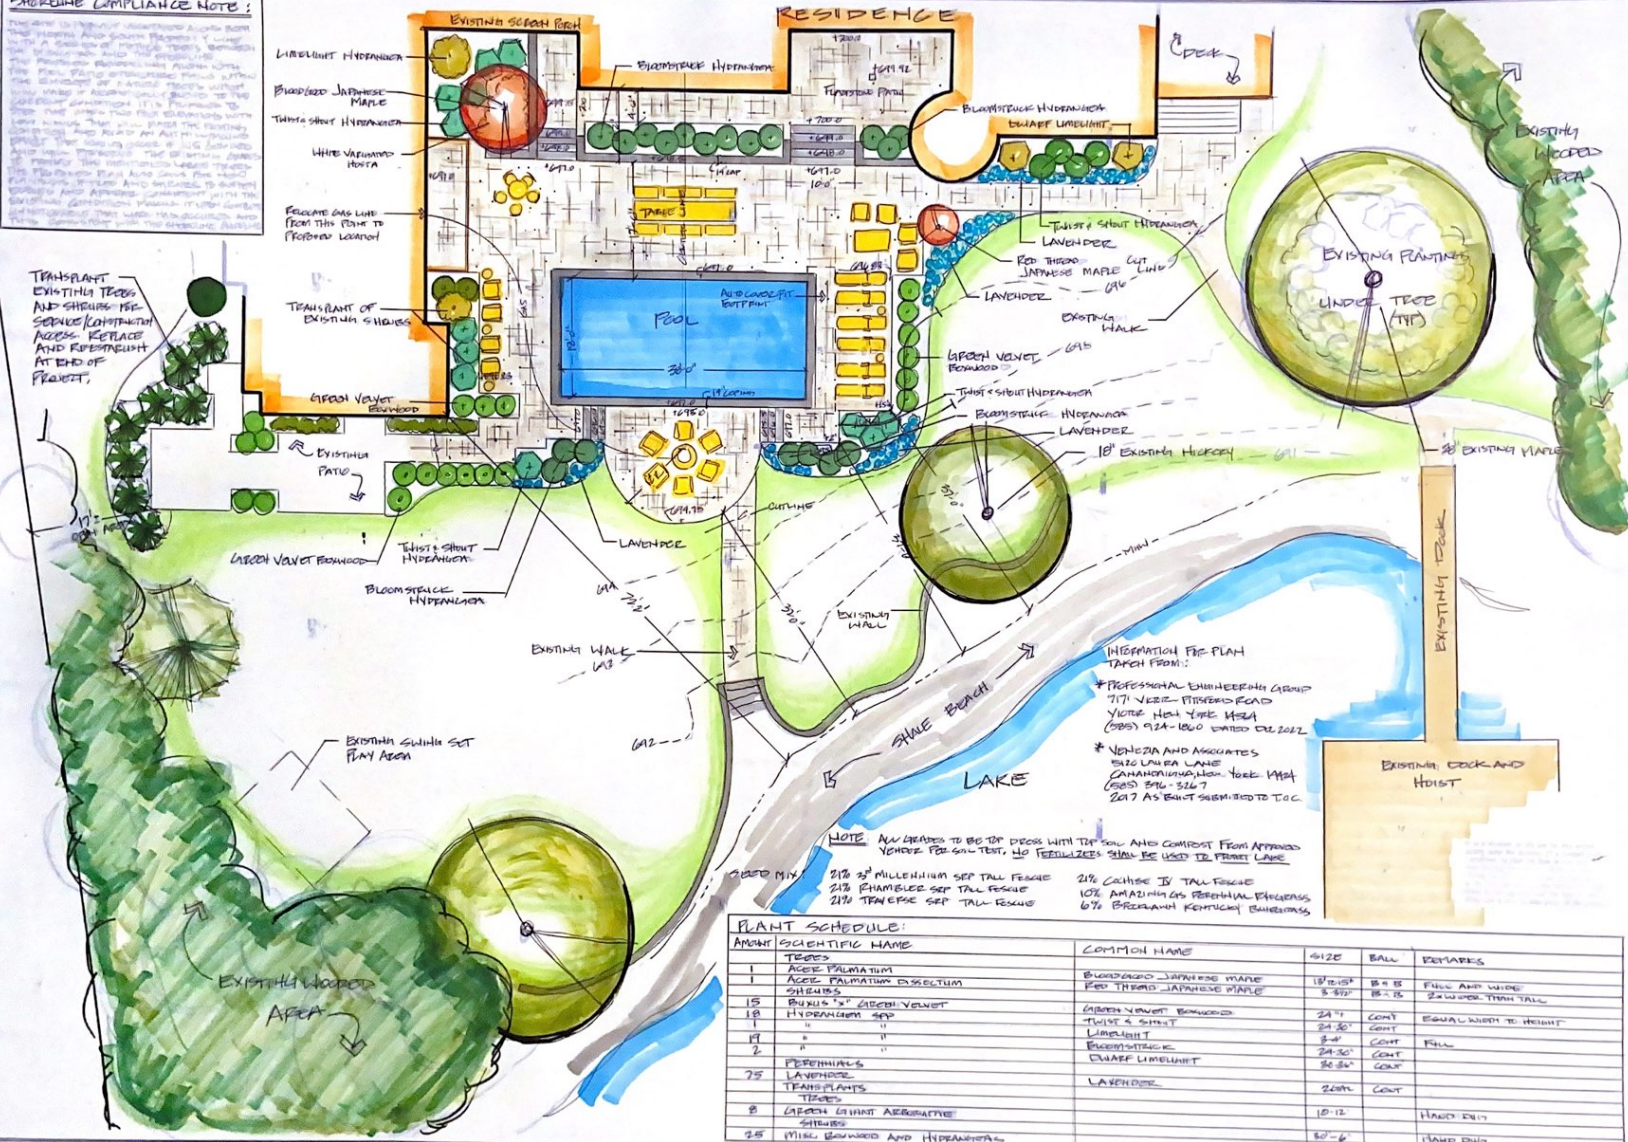

PLANT SCHEDULE:

AMOUNT	SCIENTIFIC NAME	COMMON NAME	SIZE	BALL	REMARKS

SHEET TITLE **PLANTING PLAN**

CLIENT: SANDS RESIDENT
509 CEM
CANANDAIGUA NY 14424

FOR: DON HACKETT, 184
1845 LAFAYETTE DR.
CANANDAIGUA, NY 14424
(585) 314-8114

REVISIONS:

NO.	DESCRIPTION	DATE
1.		
2.		
3.		
4.		
5.		

SCALE 1/8" = 1'-0"

NORTH

LOCATION MAP

SCALE 1/8" = 1'-0"

SHEET #

L1 of 1