


1 **EXISTING LAKESIDE EAST ELEVATION**
3/16" = 1'-0"

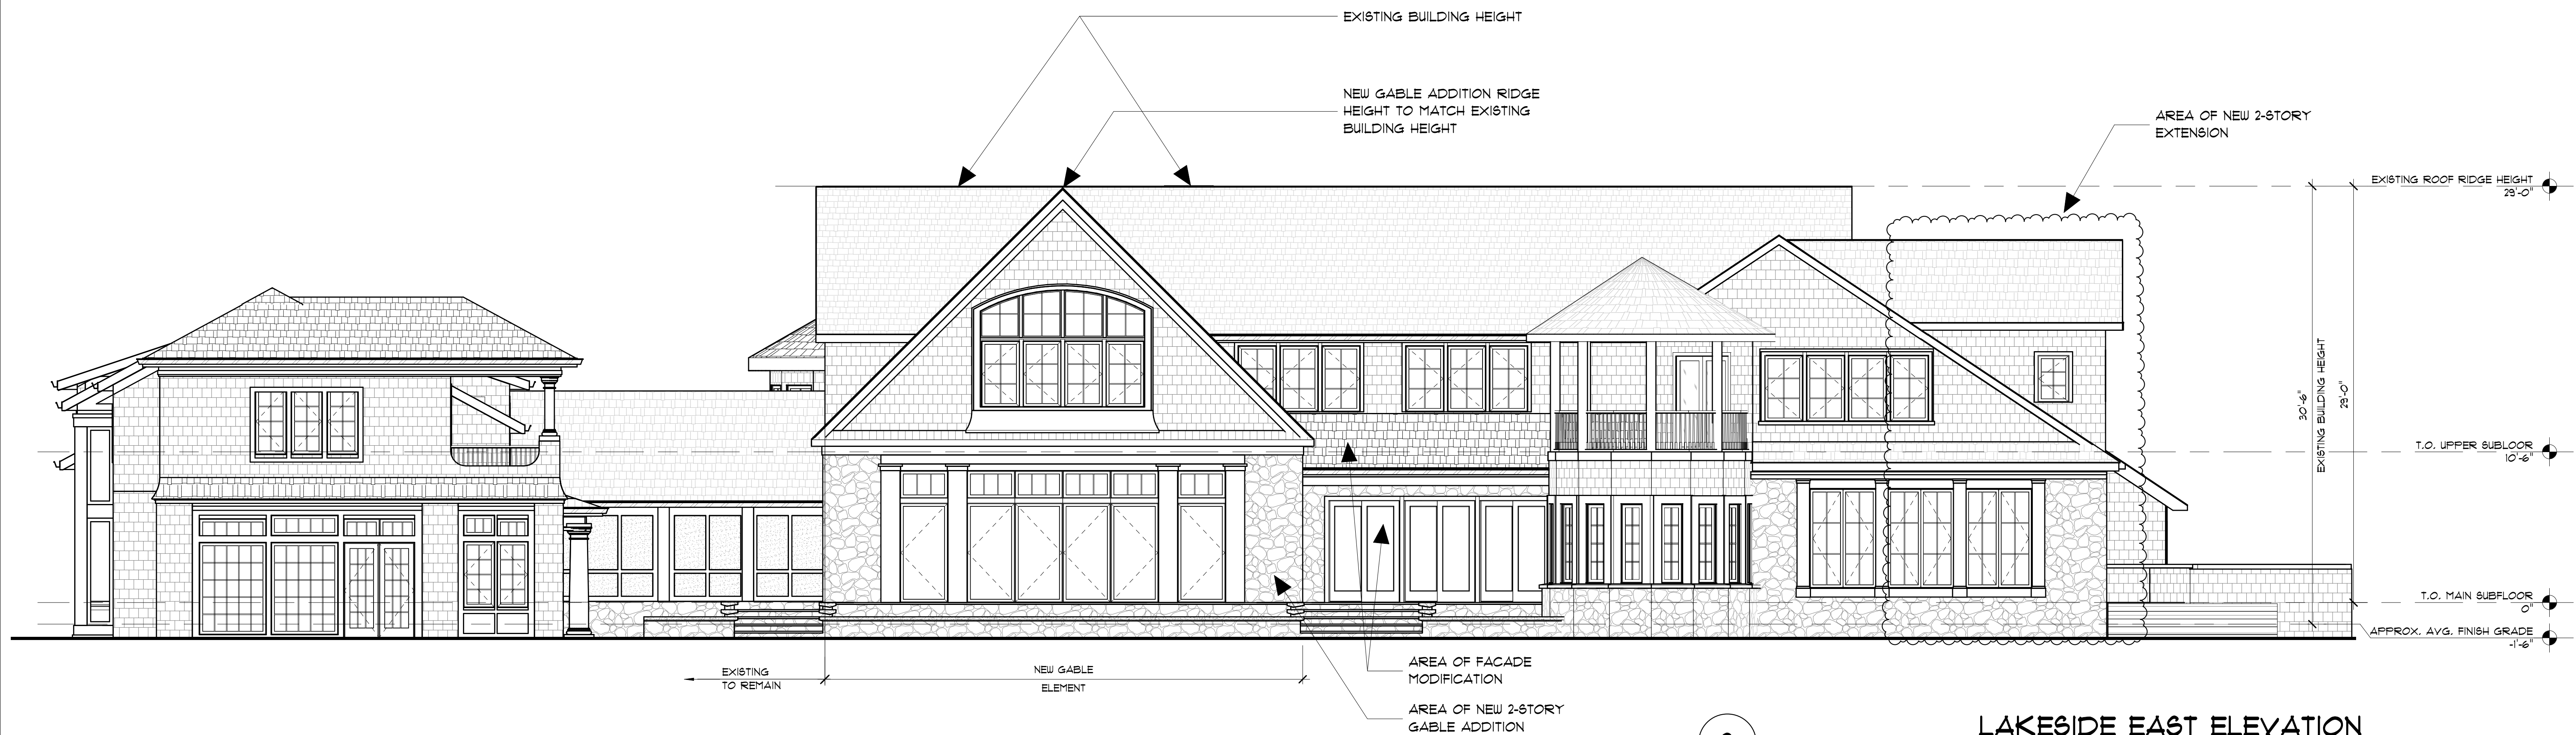

2 **LAKESIDE EAST ELEVATION**
3/16" = 1'-0"