


10005-

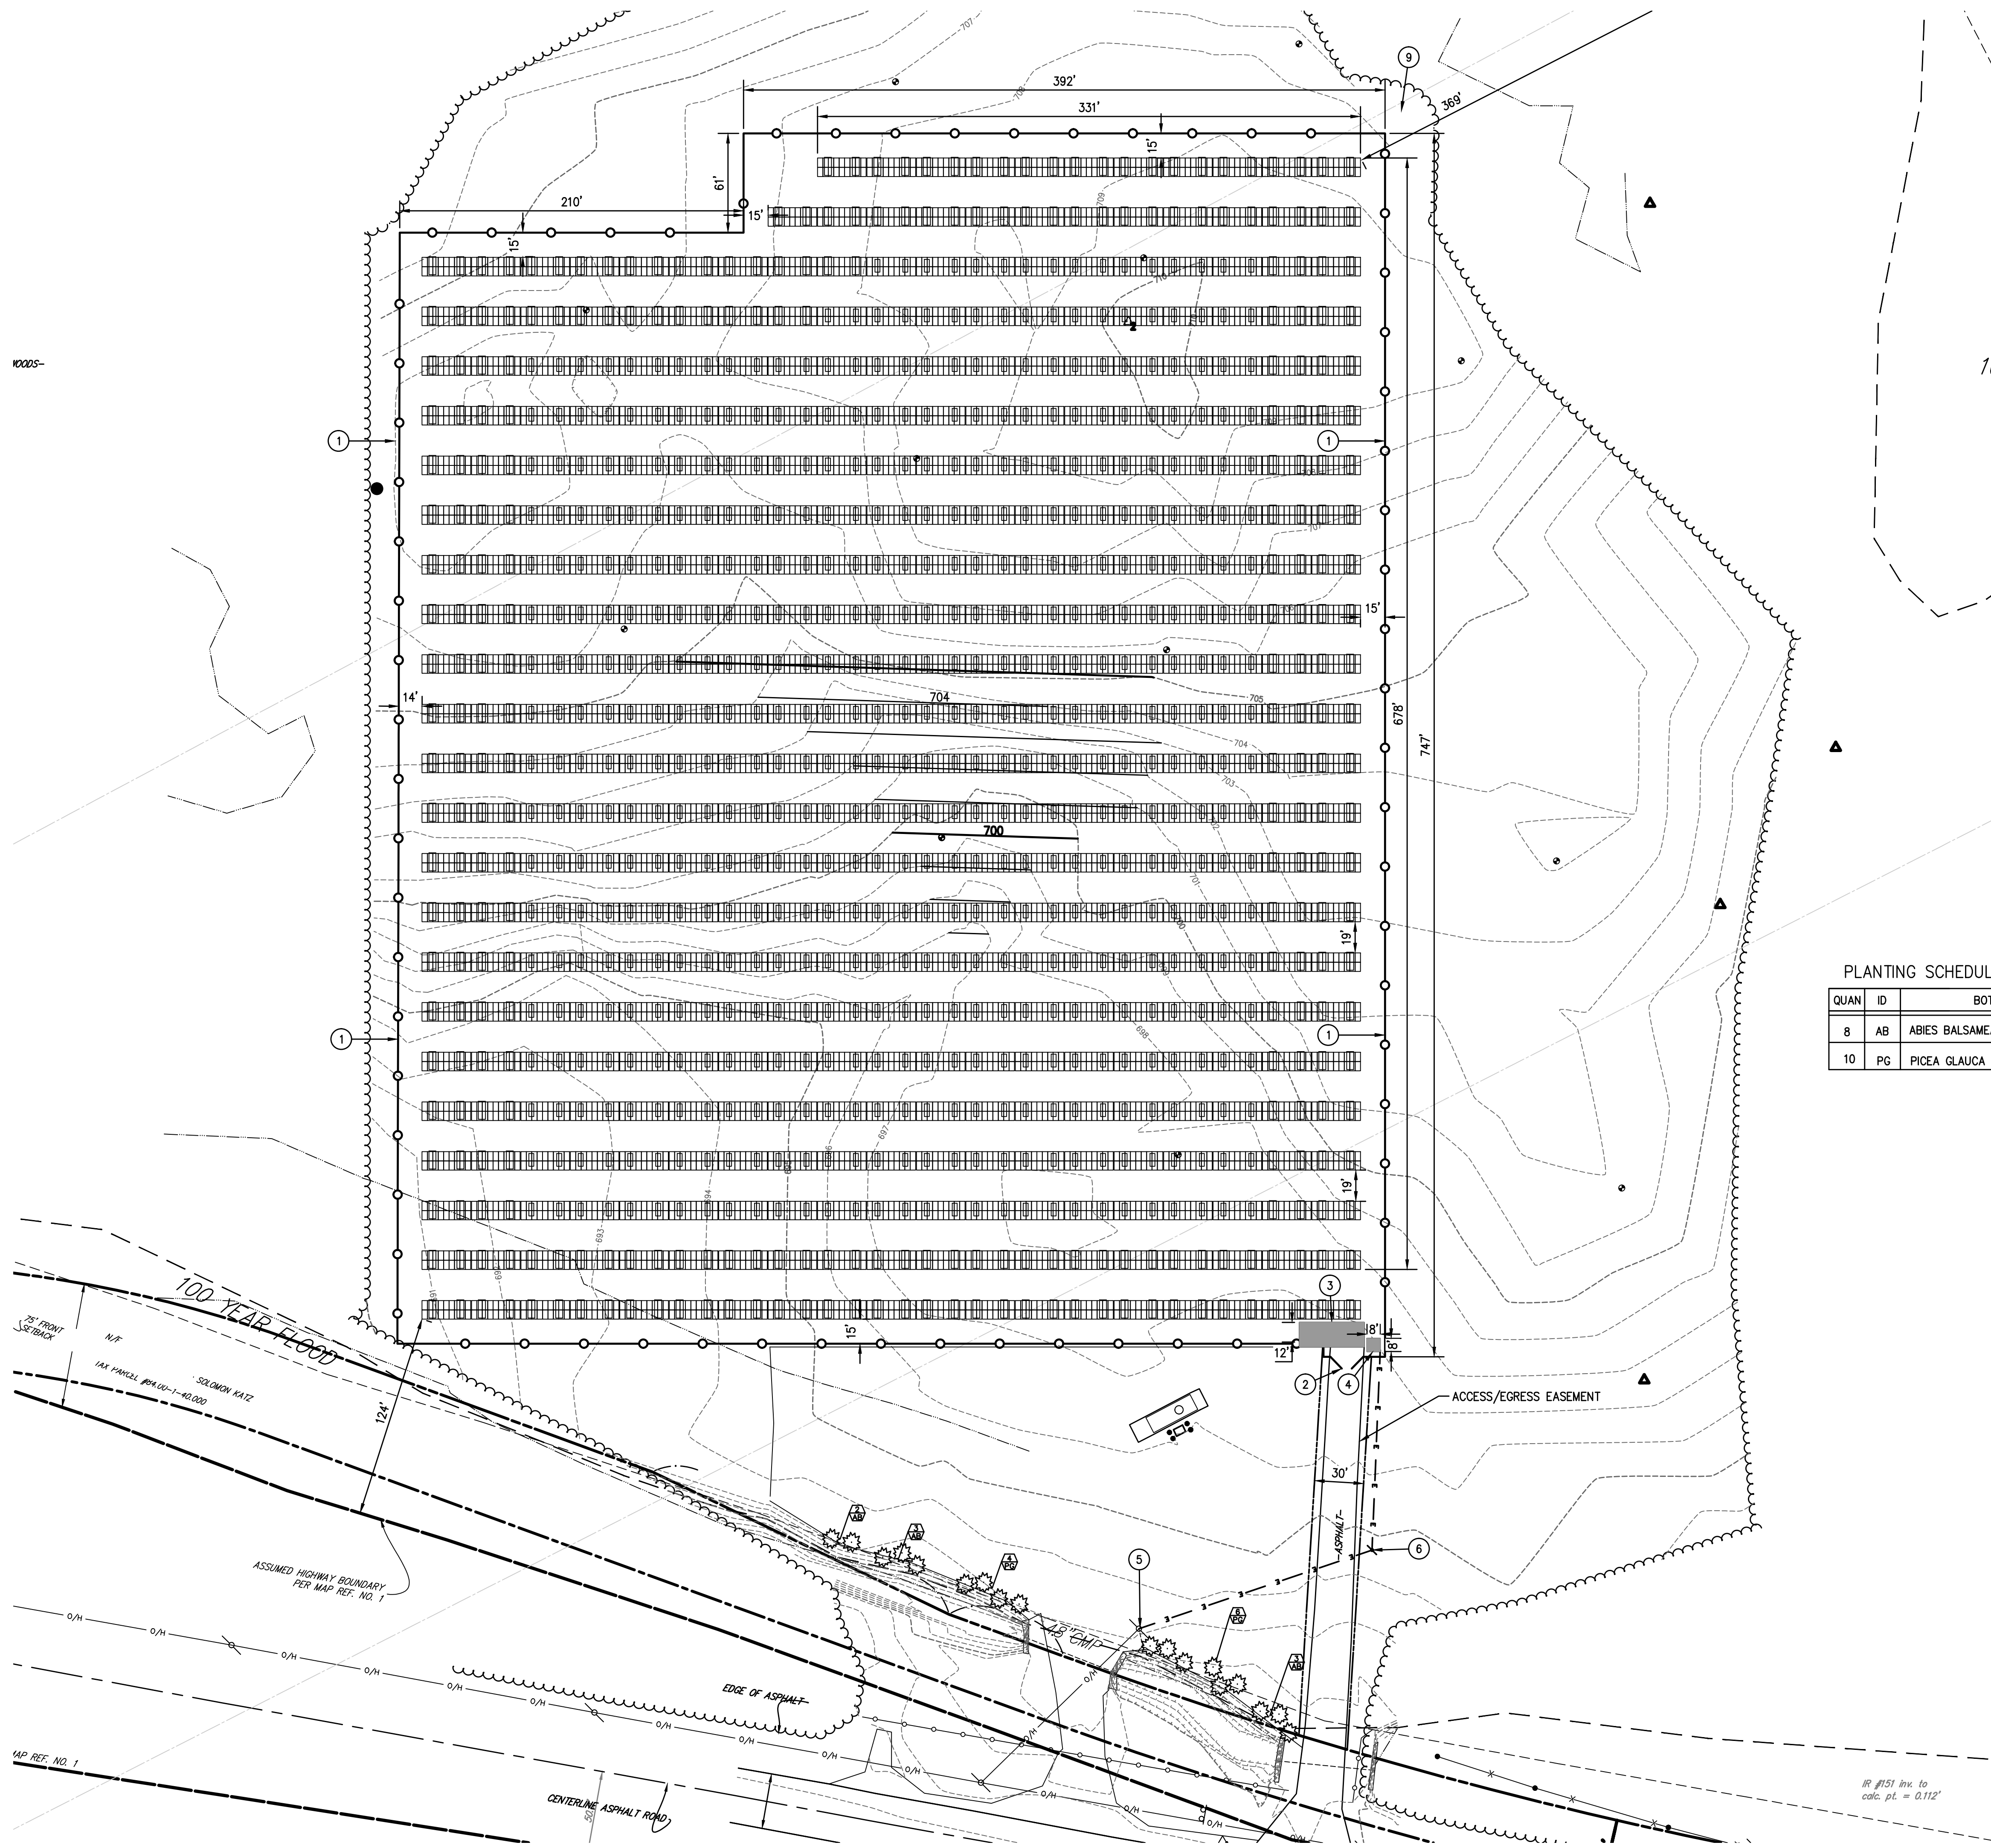

SITE IMPROVEMENT NOTES

1. PROVIDE 7 FT HIGH PERIMETER FENCING AROUND ARRAY SECTION PER DETAIL 1/C3.0. PROVIDE SIGNS MOUNTED ON FENCE PER DETAIL 1/C3.0 AND 5/C3.0.
2. PROVIDE 16 FT WIDE DOUBLE SWING GATE, MATCH ADJACENT FENCE HEIGHT. SEE DETAIL 2/C3.0.
3. PROVIDE 12 FT WIDE GRAVEL SITE ENTRANCE DRIVE PER DETAIL 4/C3.0.
4. PROVIDE CONCRETE PAD FOR ELECTRICAL EQUIPMENT. PROVIDE CONNECTION TO OVERHEAD SERVICE. SEE DETAIL 6/C3.0.
5. PROVIDE CONNECTION TO EXISTING ELECTRIC SERVICE. SEE DETAIL 6/C3.0.
6. PROVIDE ELECTRIC POLE AND OVERHEAD WIRES WHERE INDICATED. REFER TO ELECTRICAL DRAWINGS FOR DETAIL.
7. CLEAR TREES AND BRUSH TO EXTENTS SHOWN BY HATCH. TREES TO BE DESTUMPED A MINIMUM OF 6 INCHES BELOW GRADE.

GRADING NOTES:


1. EXISTING SOIL STOCKPILES ONSITE TO BE USED FOR SOIL RESTORATION AND FINE GRADING. TOPOGRAPHIC INFORMATION SHOWN REPRESENTS FINAL GRADING.
2. PLACE FILL MATERIAL IN CONTINUOUS LAYERS NOT EXCEED 6" LIFTS.
3. COMPACTION OF FILL MATERIALS SHALL ACHIEVE 95% OF DRY DENSITY AS MEASURED BY A PROCTOR TEST.

SEEDING REQUIREMENTS NOTE:

- a. SEED MIX - ERNST SEED, ERNMX - 186 ERNST SOLAR FARM SEED MIX.
- b. APPLY LAWN MIX AT A RATE OF 6 LB PER 1,000 SF.
- c. APPLY SEED WITH MECHANICAL OR HYDRO SEEDER. OPTIMUM SEEDING DEPTH IS ONE INCH (EXCEPT SANDY SOILS, 2 INCHES).
- d. WHERE FEASIBLE, EXCEPT WHERE EITHER A CULTIPAKER TYPE SEEDER OR HYDROSEEDER IS USED, THE SEEDBED SHALL BE FIRMED FOLLOWING SEEDING OPERATIONS WITH A ROLLER, OR LIGHT DRAG. SEEDING OPERATIONS SHOULD BE ON THE CONTOUR.

PLANTING SCHEDULE

QUAN	ID	BOTANICAL NAME	COMMON NAME	SIZE	
8	AB	ABIES BALSAMEA	BALSAM FIR	6'-7'	
10	PG	PICEA GLAUCOA 'DENSATA'	BLACK HILLS SPRUCE	6'-7'	

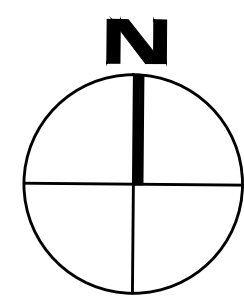

GRAPHIC SCALE



(IN FEET)
1 inch = 50 ft.

DRAWN BY :
TPD

CHECKED BY :
PEC

DATE :
6/24/16

SCALE :
1" = 50'

BY :
PEC

DESCRIPTION OF REVISION:
FILL SPECIFICATIONS ADDED

DATE:
5/26/16

1 2 3 4 5 6 7 8 9 10

Unauthorized Alteration Or
Addition To Plans Bearing A
Licensed Engineer's Or
Architects Seal, Is A Violation
Of Section 2209 Of The New
York State Education Law.

Copyright: 2016

HUNT

LANDSCAPE ARCHITECTS

AIRPORT CORPORATE PARK
100 HUNT CENTER
HORSEHEADS, N.Y. 14845
607 • 358 • 1000
607 • 358 • 1800
ROCHESTER, NY
TOWANDA, PA

SITE IMPROVEMENT AND LANDSCAPING PLAN

PFISTER ENERGY
CANANDAIGUA SOLAR ARRAY

4620 CO RD 46, CANANDAIGUA, NEW YORK

C2.0

PROJECT NO:
3076.003