


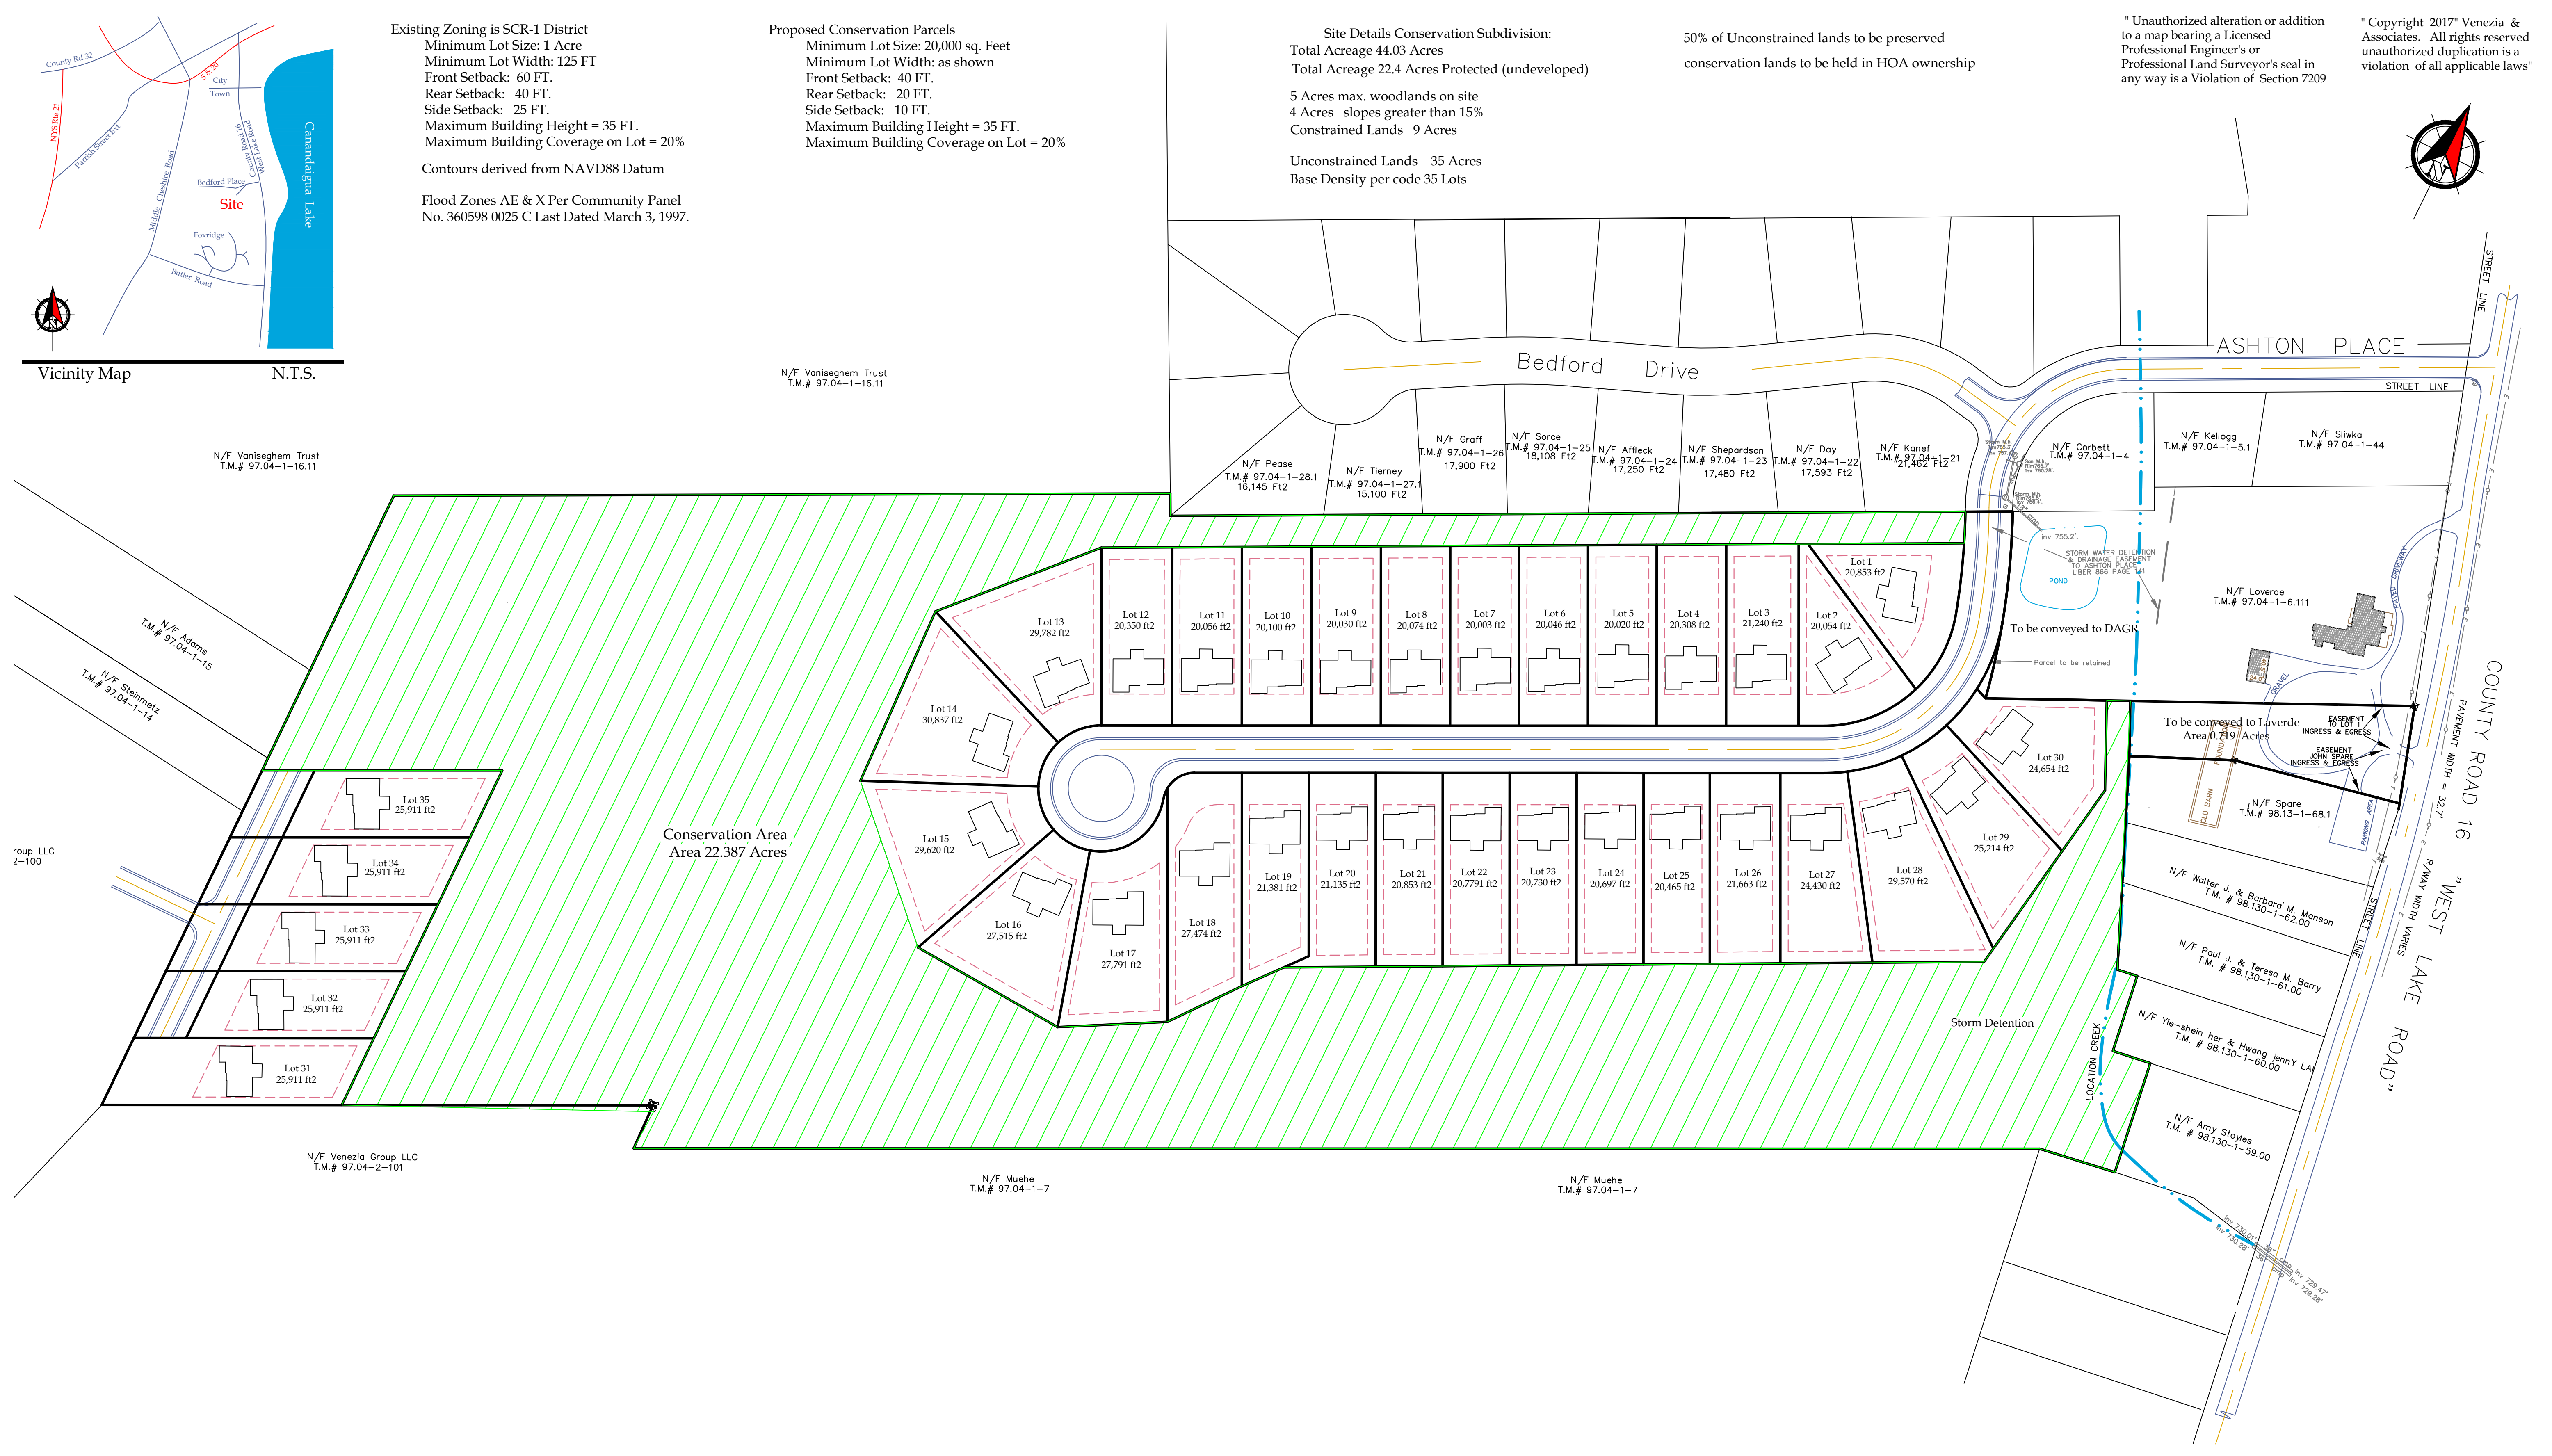

VENEZIA
LAND SURVEYORS AND CIVIL ENGINEERS

5120 Laura Lane
Canandaigua New York, 14424

For Permitting Only

Legend

✖ Iron pin or pipe found	▲ P.K. nail found
✖ Iron pin set	▲ P.K. nail set
● Drill hole	□ Concrete Monument
○ Utility pole	⬤ Benchmark
— E/T	— Utility lines
— E/T	— R.O.W. line
—	— Property lines
—	— Centerline

Revisions			
NO.	Date	Description	By
1	5/3/2018	Revise Lot configuration	RV
2	1/11/2019	Revise Lot configuration	RV

Rocco A. Venezia, P.L.S.
License # 049761

Conceptual Plan Conservation Subdivision:
Ashton Extension

owners
D.A.G.R. LLC
5820 Goodale Road
Canandaigua N.Y. 14424

Showing Land
on
County Road 16
Town of Canandaigua
County of Ontario
State of New York

www.veneziasurvey.com
(585)396-3267
Fax. No. (585) 396-0131
E-mail rocco@veneziasurvey.com

File# 15104

T.m. # 97.04-1-6.121
Scale 1"= 100'
Sheet 1 of 3