
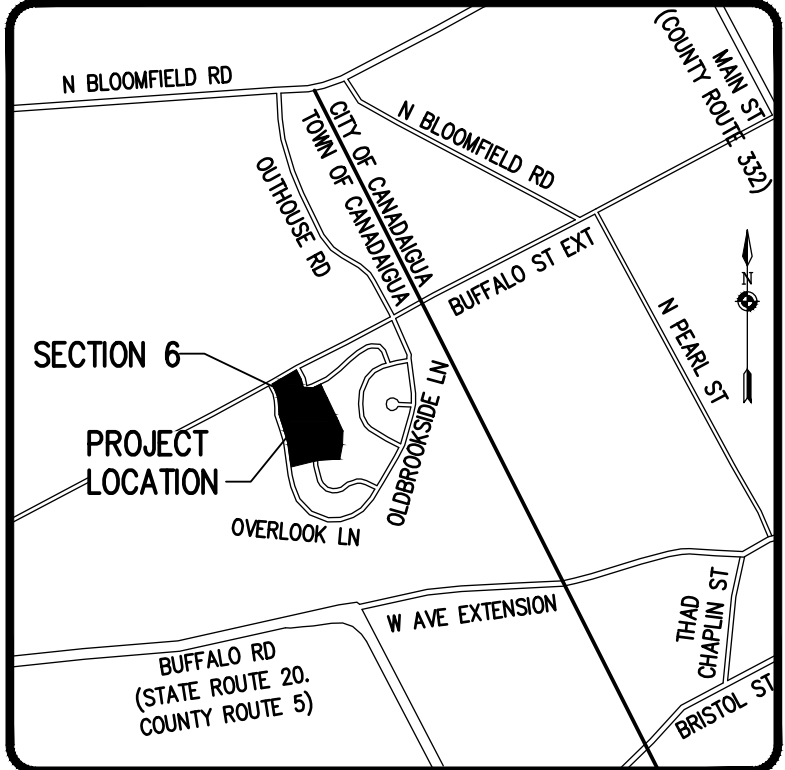


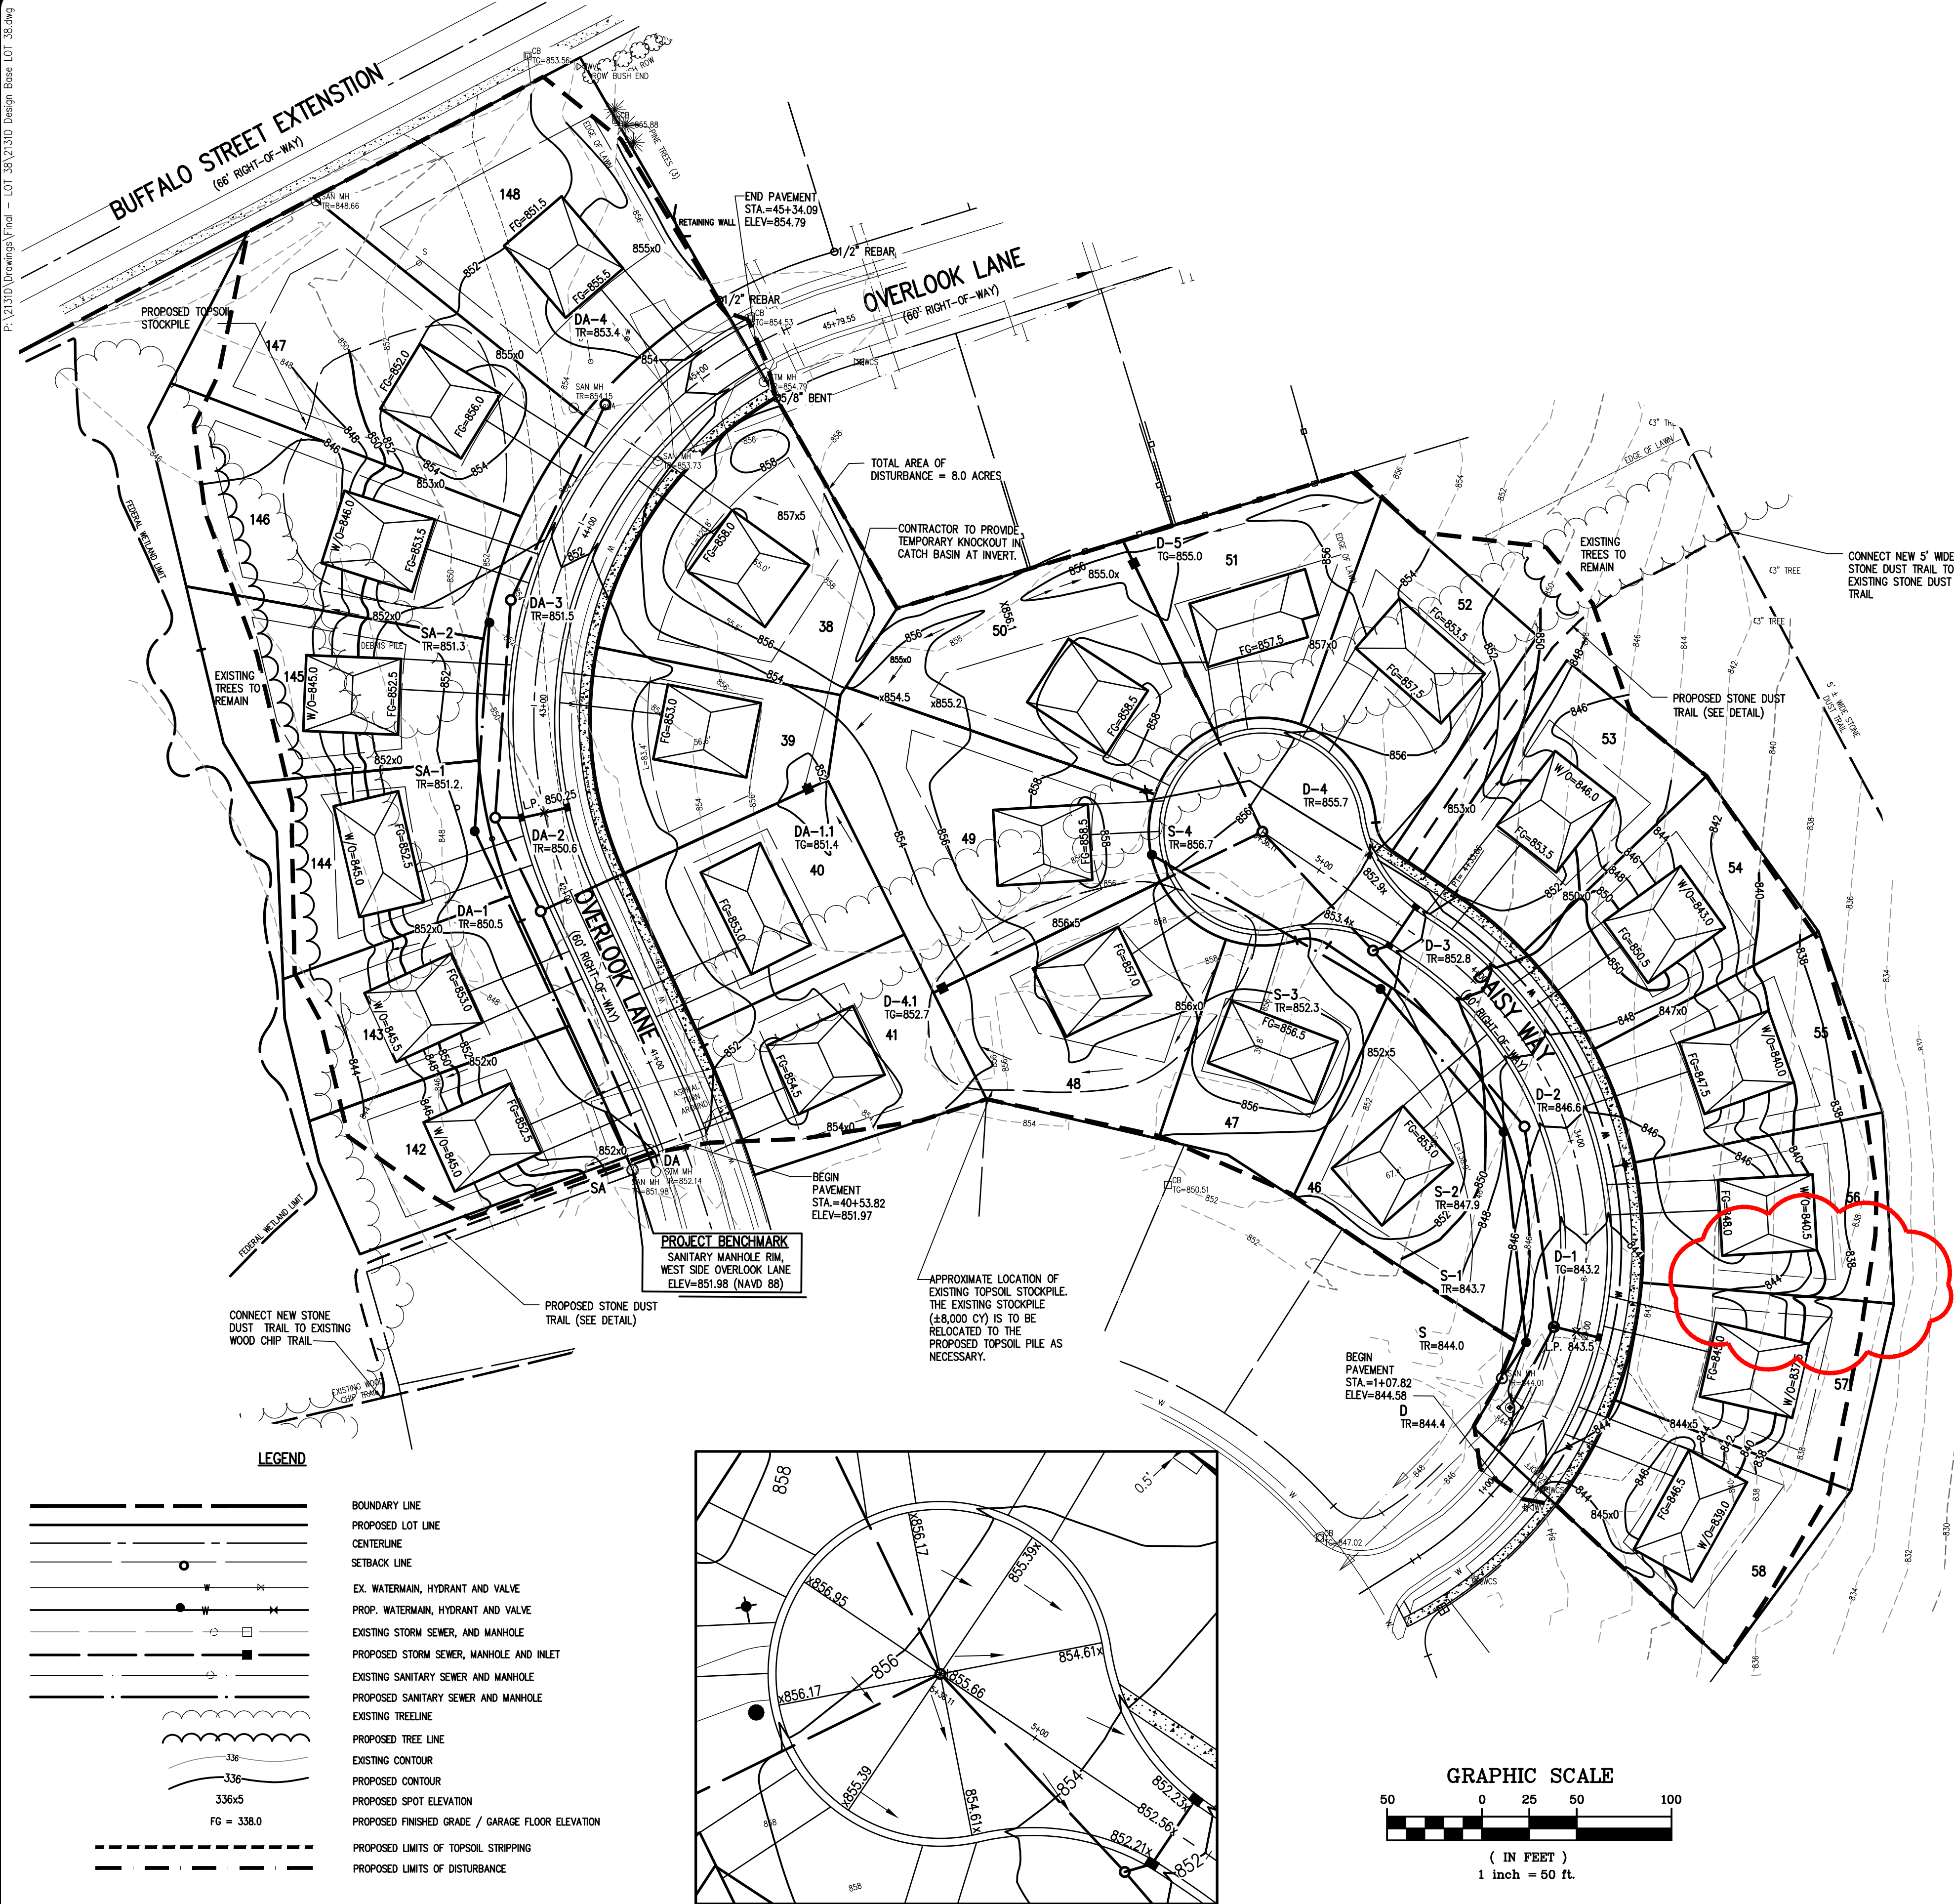

LOCATION MAP
NOT TO SCALE

NOTE:
ANY FINAL GRADE DEVIATIONS OF HOUSE PAD ELEVATIONS MORE THAN TWELVE INCHES SHALL BE APPROVED BY THE PLANNING BOARD.
FOUNDATION ON LOTS 142-146 and 51-58 TO EXTEND TO NATIVE SOIL. FILLS TO BE PLACED IN TWELVE INCH (12") LIFTS AND COMPACTED IN PLACE TO 95% MAXIMUM DRY DENSITY. OWNER TO CONSULT A GEOTECHNICAL ENGINEER IF ALTERNATE METHODS ARE PROPOSED.

THE PURPOSE OF THIS PLAN IS TO SHOW THE REVISED FINISH GRADE FOR LOT 56 AS WELL AS CONSTRUCTION OF A DRAINAGE SWALE ALONG THE PROPERTY LINE PER THE ORIGINAL DESIGN

APPROVALS

BY: _____ DATE: _____
TOWN ENGINEER
BY: _____ DATE: _____
TOWN OF CANANDAIGUA PLANNING BOARD CHAIRPERSON
BY: _____ DATE: _____
TOWN OF CANANDAIGUA HIGHWAY/WATER SUPERINTENDENT

Drawing Alteration
The following is an excerpt from the New York State Education Law Article 145 Section 7209 and applies to this drawing:
"It is a violation of this law for any person, unless he is acting under the direction of a licensed professional engineer or land surveyor to alter any item in any way. If an item bearing the seal of an engineer or land surveyor is altered, the altering engineer or land surveyor shall affix to the item his seal and the notation 'Altered by' followed by his signature and the date of such alteration, and a specific description of the alteration."

NO.	REVISIONS	DATE	BY
1	REVISED FINISH GRADE FOR LOT 38 & CLIENT NAME	12/27/19	GC
2	UPDATED PR-CONTOURS TO REFLECT CURRENT GRADES	6/30/20	GC
3	UPDATED PR-CONTOURS TO REFLECT CURRENT GRADES (56)	6/5/20	GC
4	REVISED GRADING FOR LOT 56	11/24/20	GC

BME ASSOCIATES
ENGINEERS • SURVEYORS • LANDSCAPE ARCHITECTS
10 LIFT BRIDGE LANE EAST
CANANDAIGUA, NY 14830
PHONE 585-377-7380
FAX 585-377-7309
WWW.BME-CA.COM

OLD BROOKSIDE SUBDIVISION
SECTION 6
TOWN OF CANANDAIGUA, ONTARIO COUNTY, NEW YORK STATE
GERBERT HANES & ASSOCIATES, LLC
1000 BRIDGE ROAD
CANANDAIGUA, NEW YORK 14830

PROJECT: _____
LOCATION: _____
CLIENT: _____
DRAWING TITLE: _____

PROJECT MANAGER: J.L. SWEDROCK
PROJECT ENGINEER: J.L. SWEDROCK
DRAWN BY: _____
SCALE: M.R. MILES
DATE ISSUED: JUNE 2014
PROJECT NO. 2131D