



First Floor Plan
GILL RESIDENCE
April 6, 2021

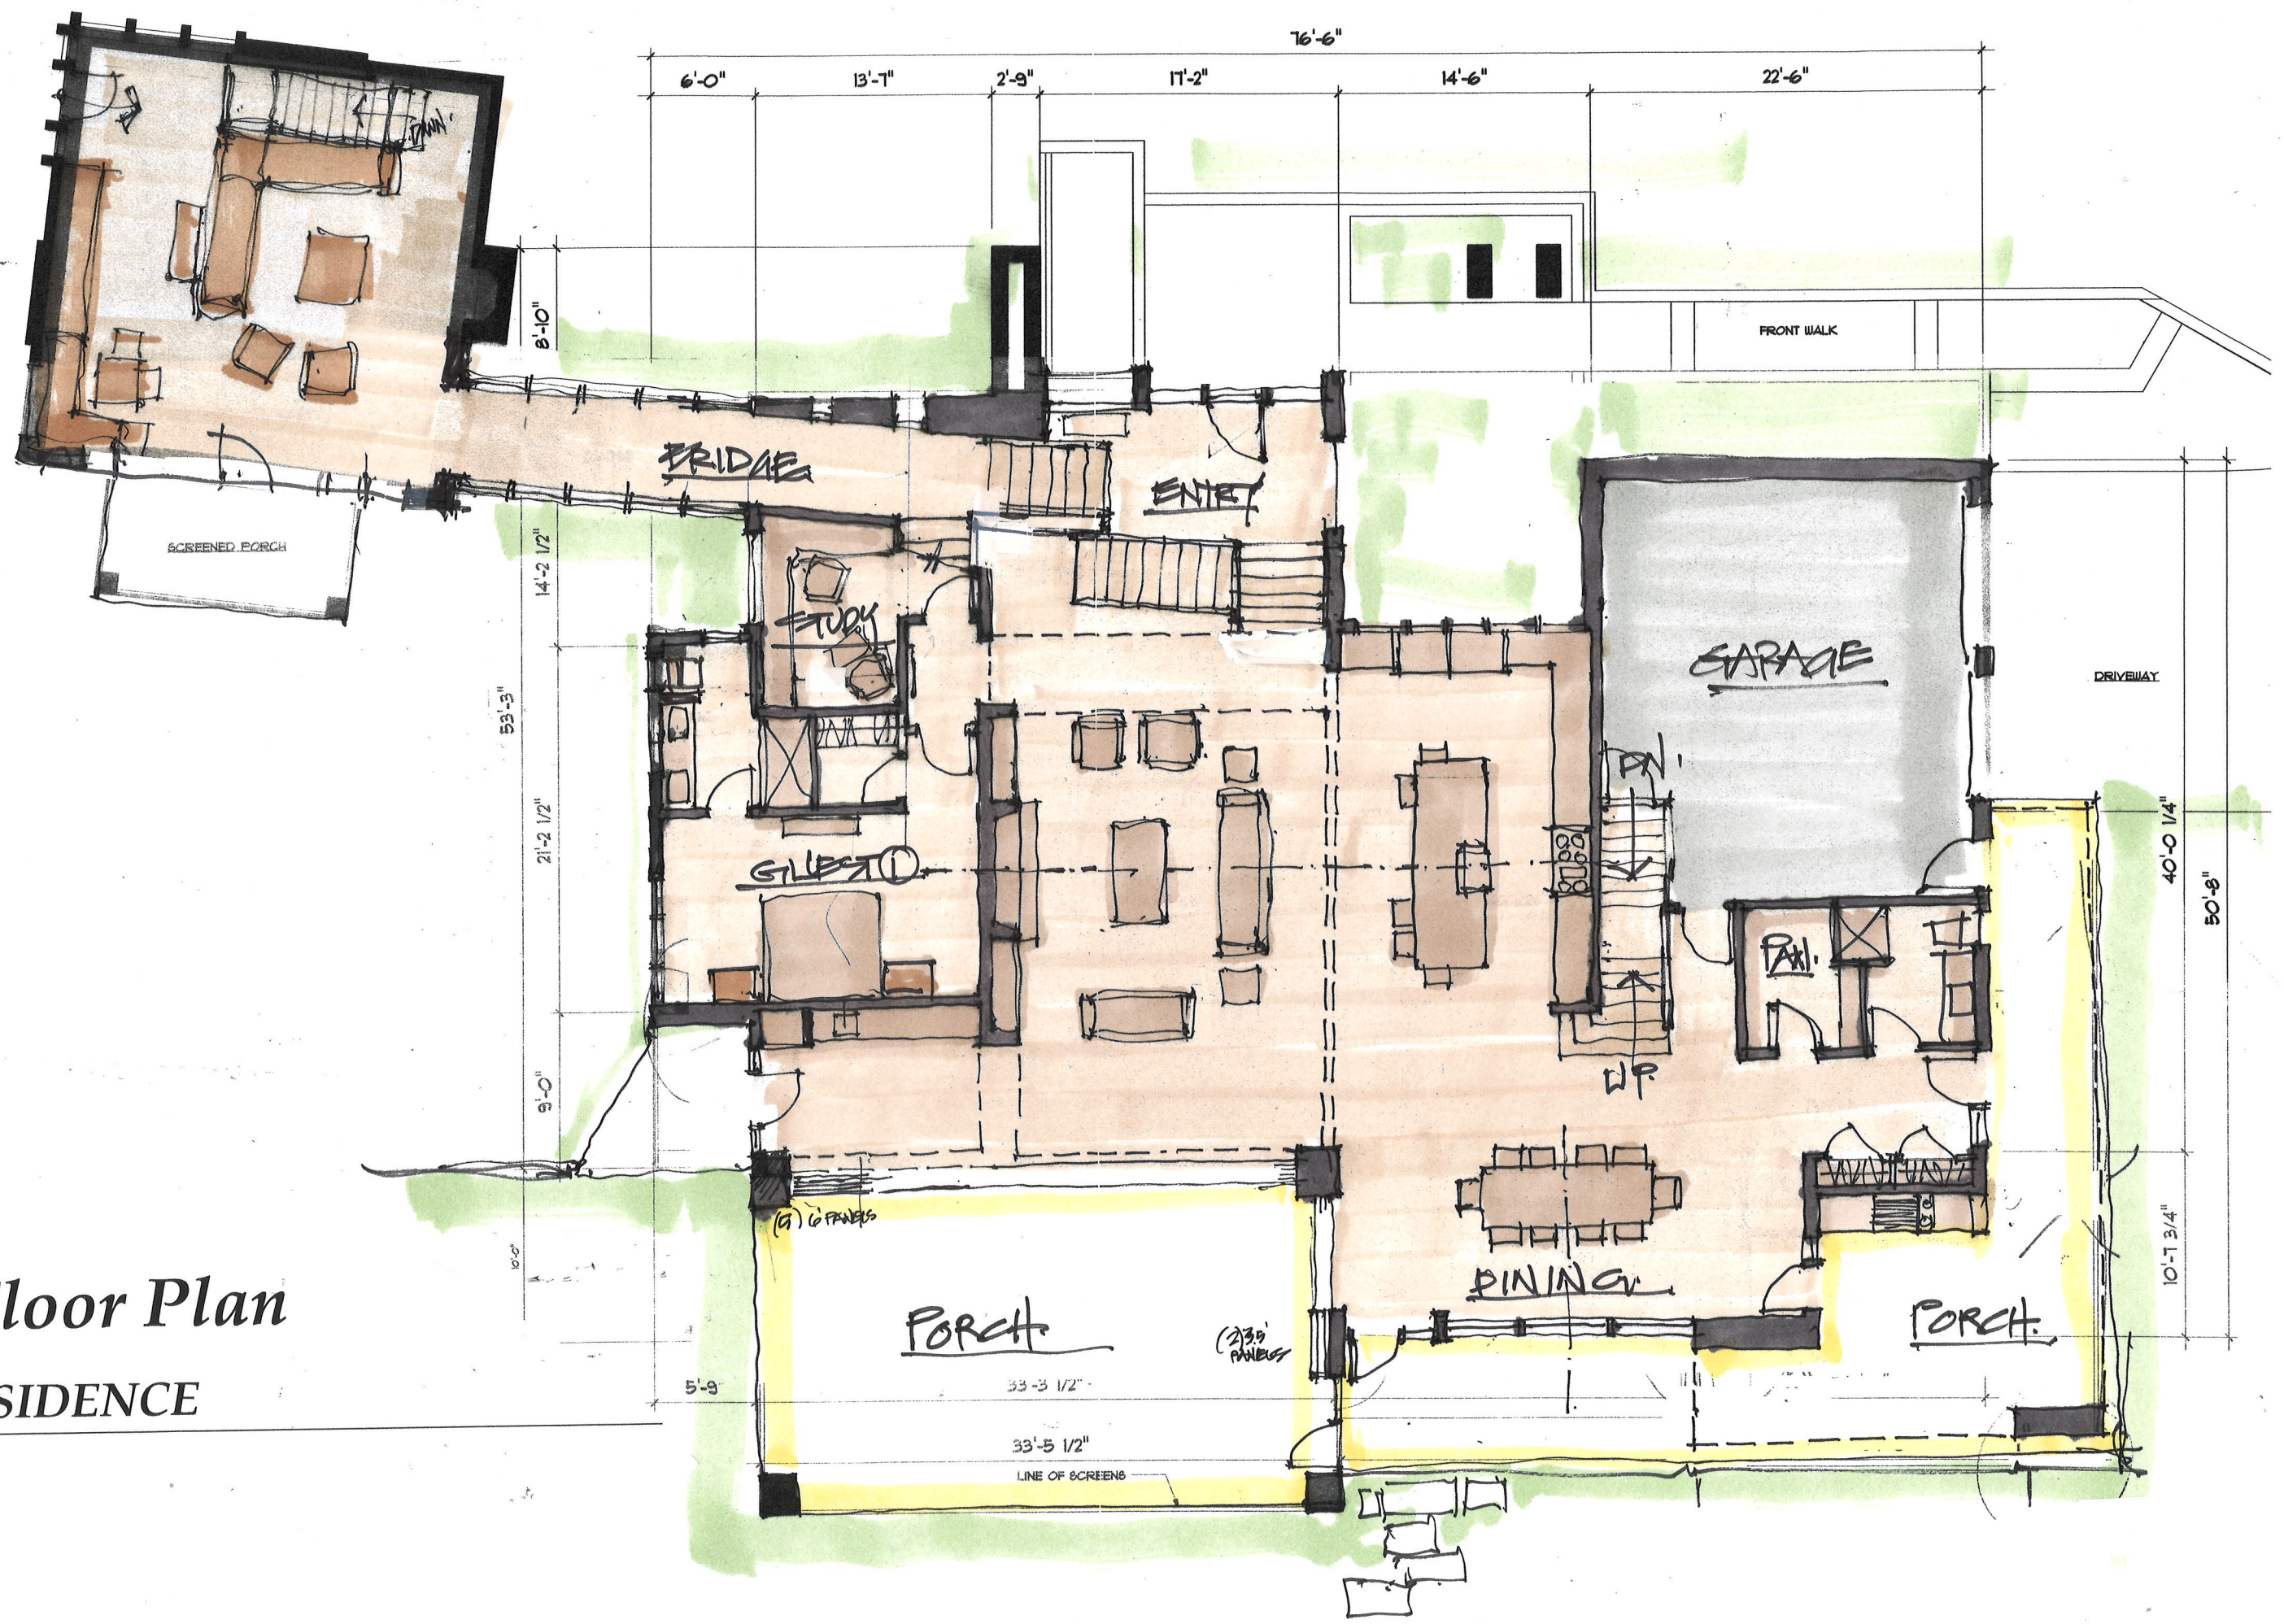

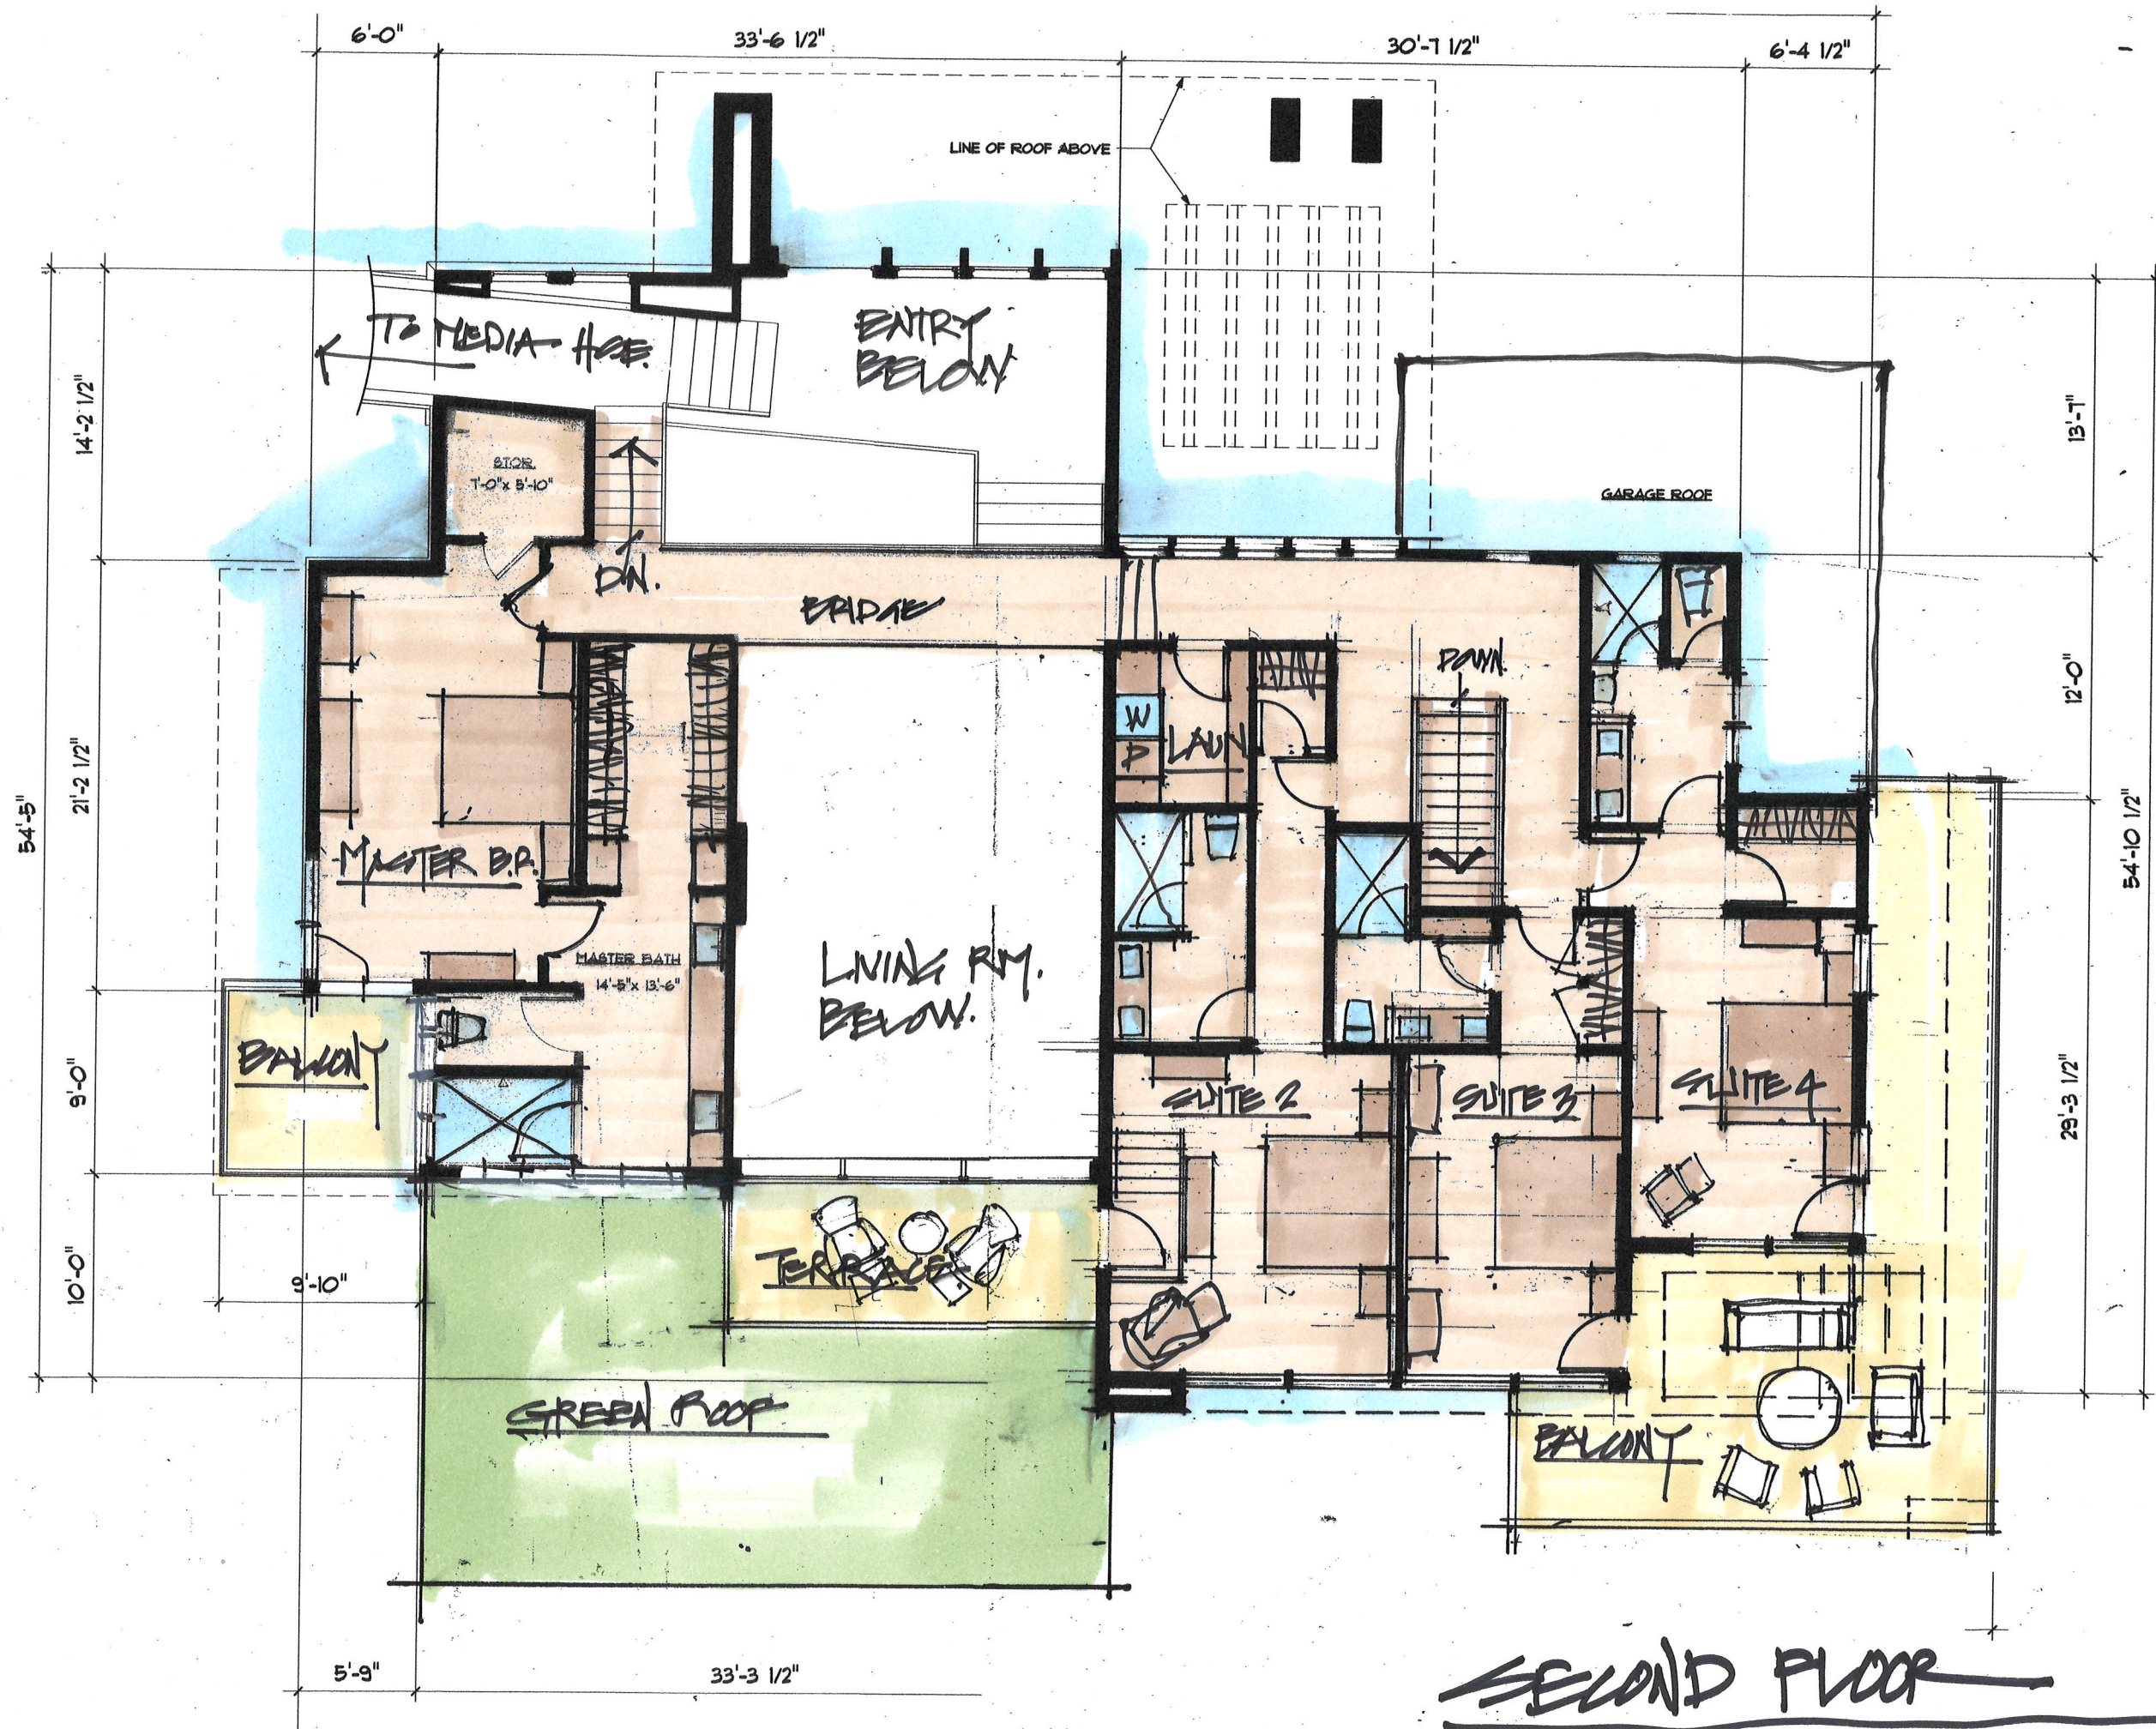

SECOND FLOOR

3-29-21