


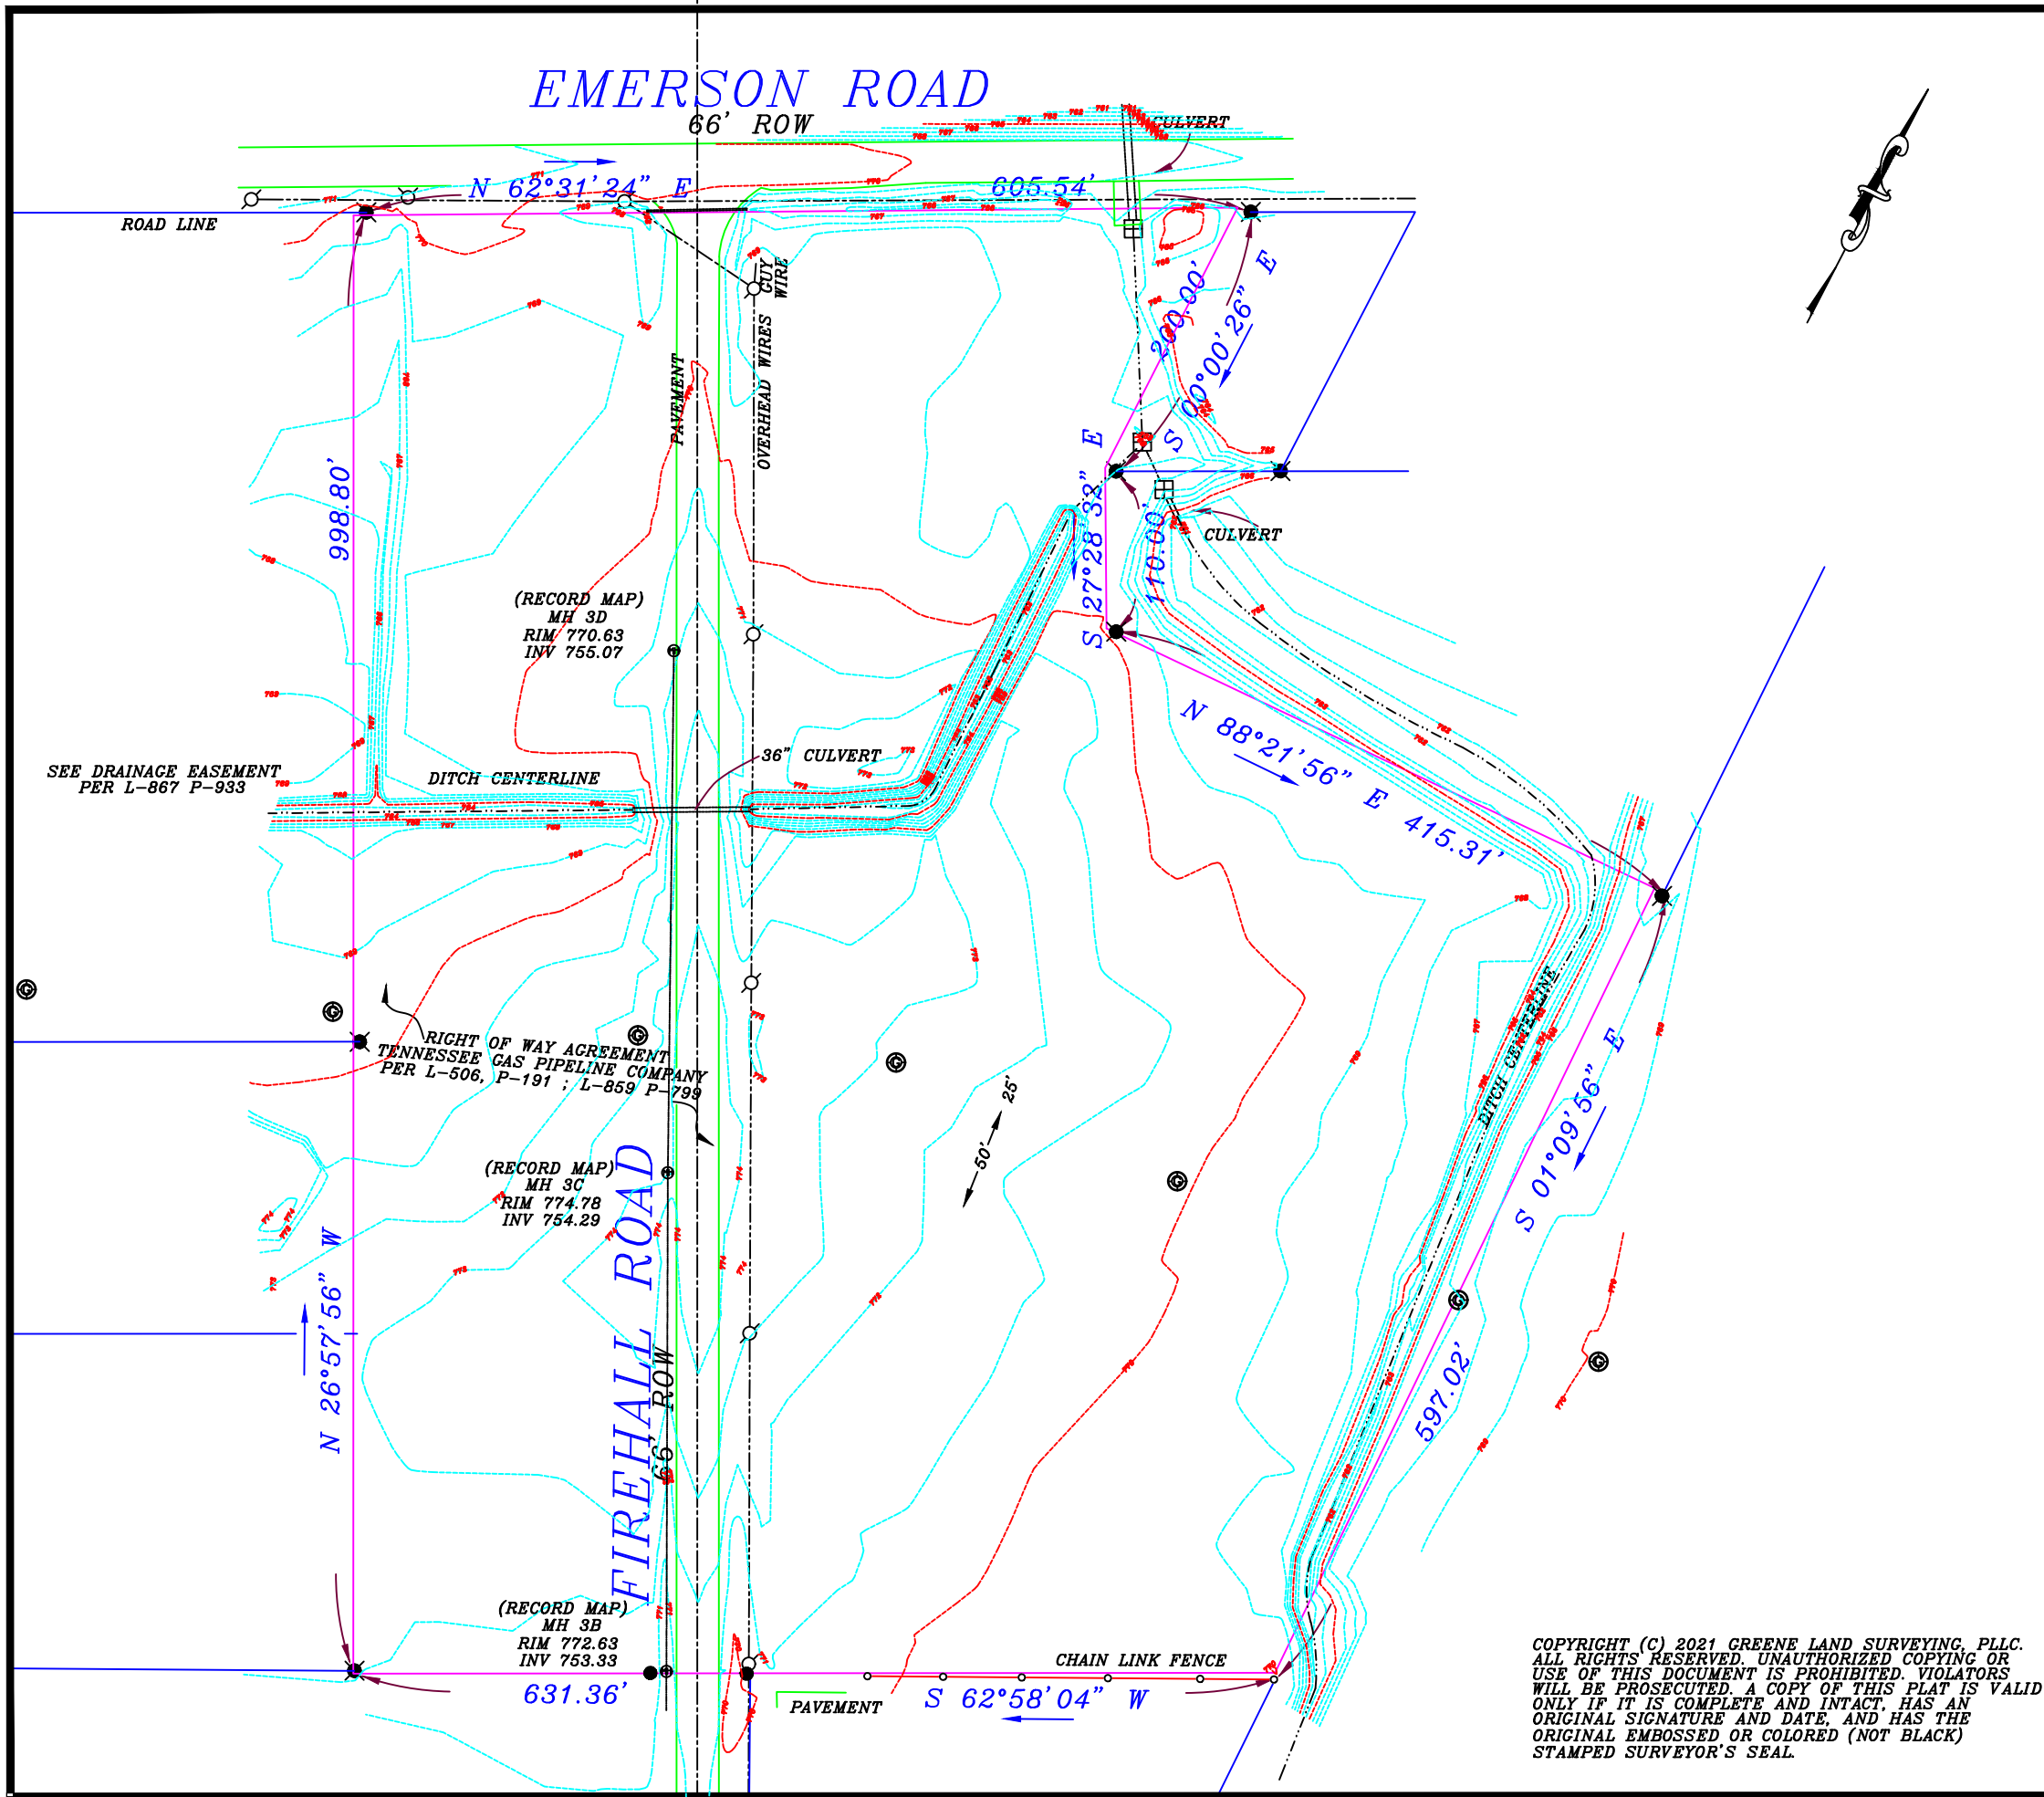

- LEGEND:**
- ⊗ PIPE FOUND
 - ⊗ PIN FOUND
 - PIN SET
 - ⊗ UTILITY POLE
 - ⊗ CATCH BASIN
 - ⊗ HYDRANT
 - ⊗ WELL

REFERENCES:

DEED: DENNIS B. FURNAL AND AUDREY B. FURNAL TO MEYER COMMUNITIES INC., LIBER 1435 PAGE 582

ABSTRACT: STEWART TITLE INSURANCE COMPANY SEARCH No. 11471/REM/FURNAL DATED JUNE 26, 2019

MAP: FILED MAP No. 3280

MAP: FILED MAP No. 16023

TAX ACCOUNT No. 56.00-2-52.110

EASEMENT TO RG&E PER L-320 P-34

EASEMENT TO RG&E PER L-434 P-495

EASEMENT TO RG&E PER L-473 P-608

RIGHT OF WAY AGREEMENT TO TENNESSEE GAS TRANSMISSION COMPANY PER L-506 P-191

RIGHT OF WAY TO NEW YORK TRANSIT COMPANY, INC. PER L-528 P-232

EASEMENT TO RG&E PER L-668 P-457

EASEMENT TO KALMAN HABER PER L-859 P-327

AMENDING RIGHT OF WAY AGREEMENT TO TENNESSEE GAS PIPELINE COMPANY PER L-859 P-799

EASEMENT TO RG&E AND ROCHESTER TELEPHONE CORPORATION PER L-860 P-862

EASEMENT TO NYSEG PER L-879 P-232

EASEMENT TO ONTARIO COUNTY ENVIRONMENTAL AGENCY PER L-884 P-425

DRAINAGE EASEMENT TO TOWN OF CANANDAIGUA PER L-909 P-915

PLAN OF LAND OWNED BY MEYER COMMUNITIES INC.	
EMERSON ROAD & FIREHALL ROAD IN TOWN OF CANANDAIGUA ONTARIO COUNTY NEW YORK FEBRUARY 23, 2021 JOB No. 19-5062	
DRAWN BY KT	GREENE LAND SURVEYING, PLLC 315-331-3999
CHECKED LG	
SCALE 1"=120'	
REV	

COPYRIGHT (C) 2021 GREENE LAND SURVEYING, PLLC. ALL RIGHTS RESERVED. UNAUTHORIZED COPYING OR USE OF THIS DOCUMENT IS PROHIBITED. VIOLATORS WILL BE PROSECUTED. A COPY OF THIS PLAT IS VALID ONLY IF IT IS COMPLETE AND INTACT, HAS AN ORIGINAL SIGNATURE AND DATE, AND HAS THE ORIGINAL EMBOSSED OR COLORED (NOT BLACK) STAMPED SURVEYOR'S SEAL.