


VIEW PERSPECTIVE IS LOOKING PARALLEL WITH FIRE HALL ROAD

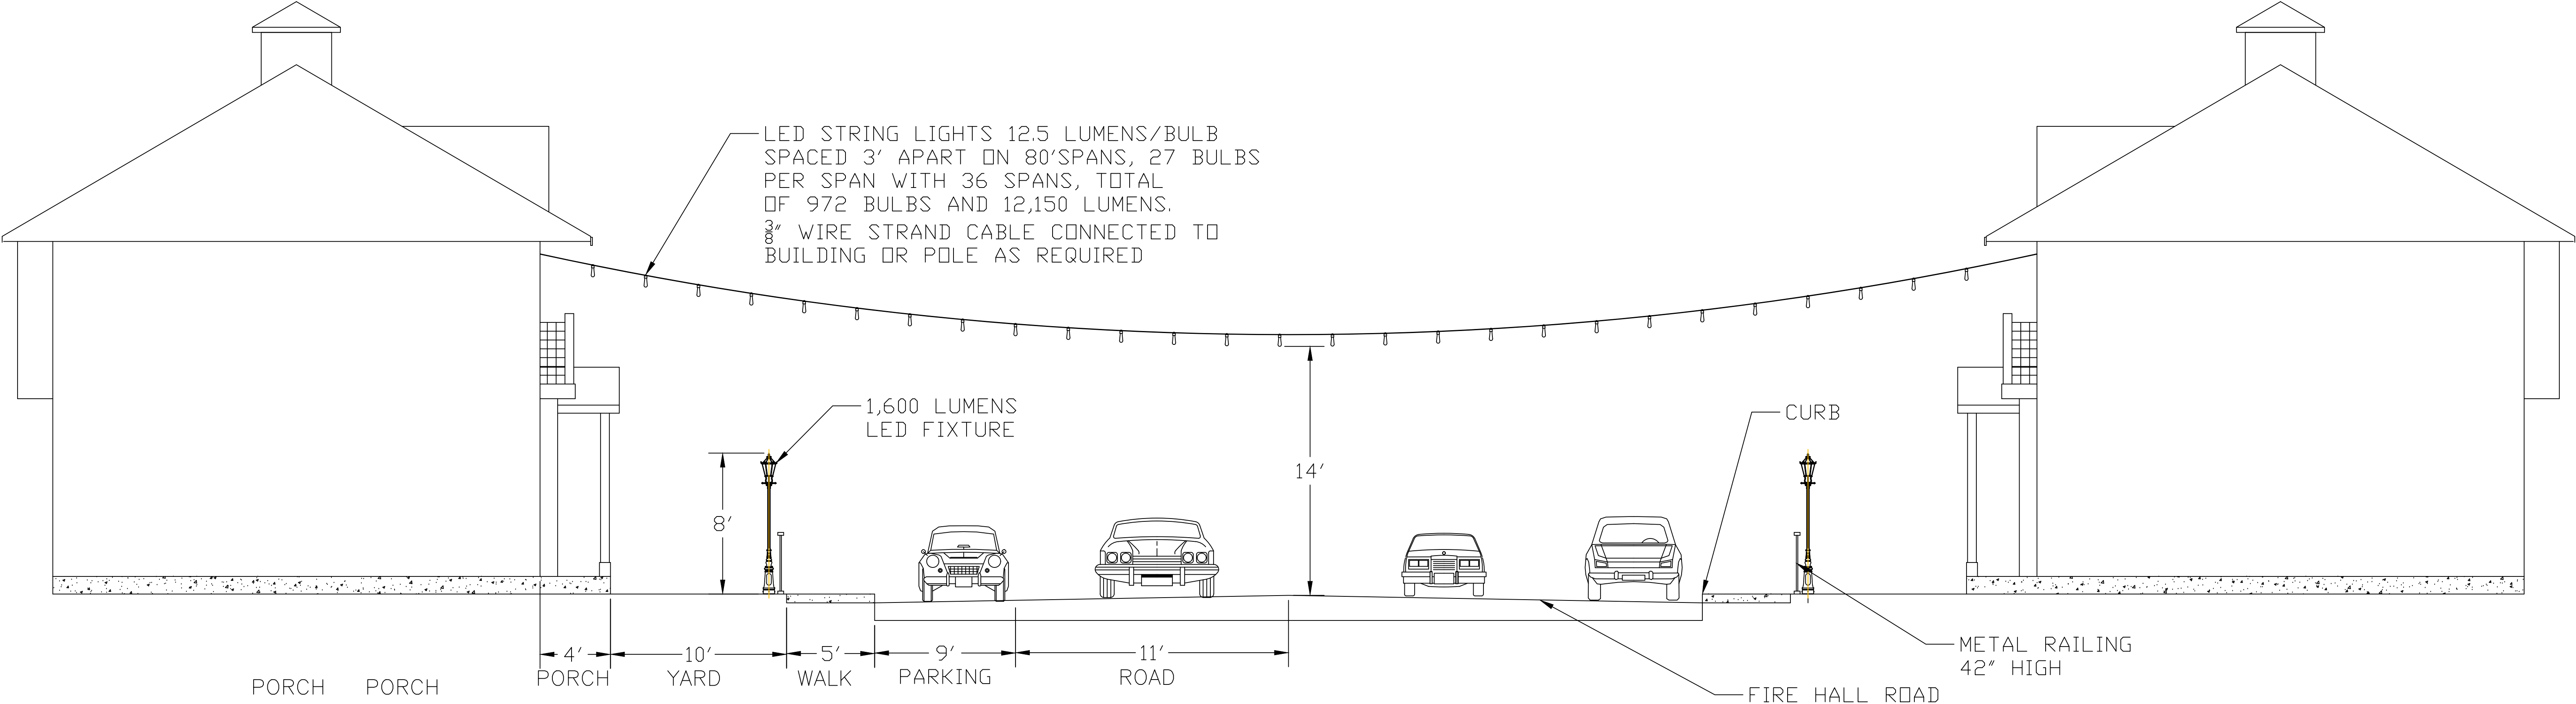

MEYER

TITLE: STRING LIGHT PLAN
SCALE: 1"=5'
DATE: MARCH 13, 2022
PROJECT: MEYER
SHEET: 6 OF X
CONTACT: J. MEYER
C) 585.4199