



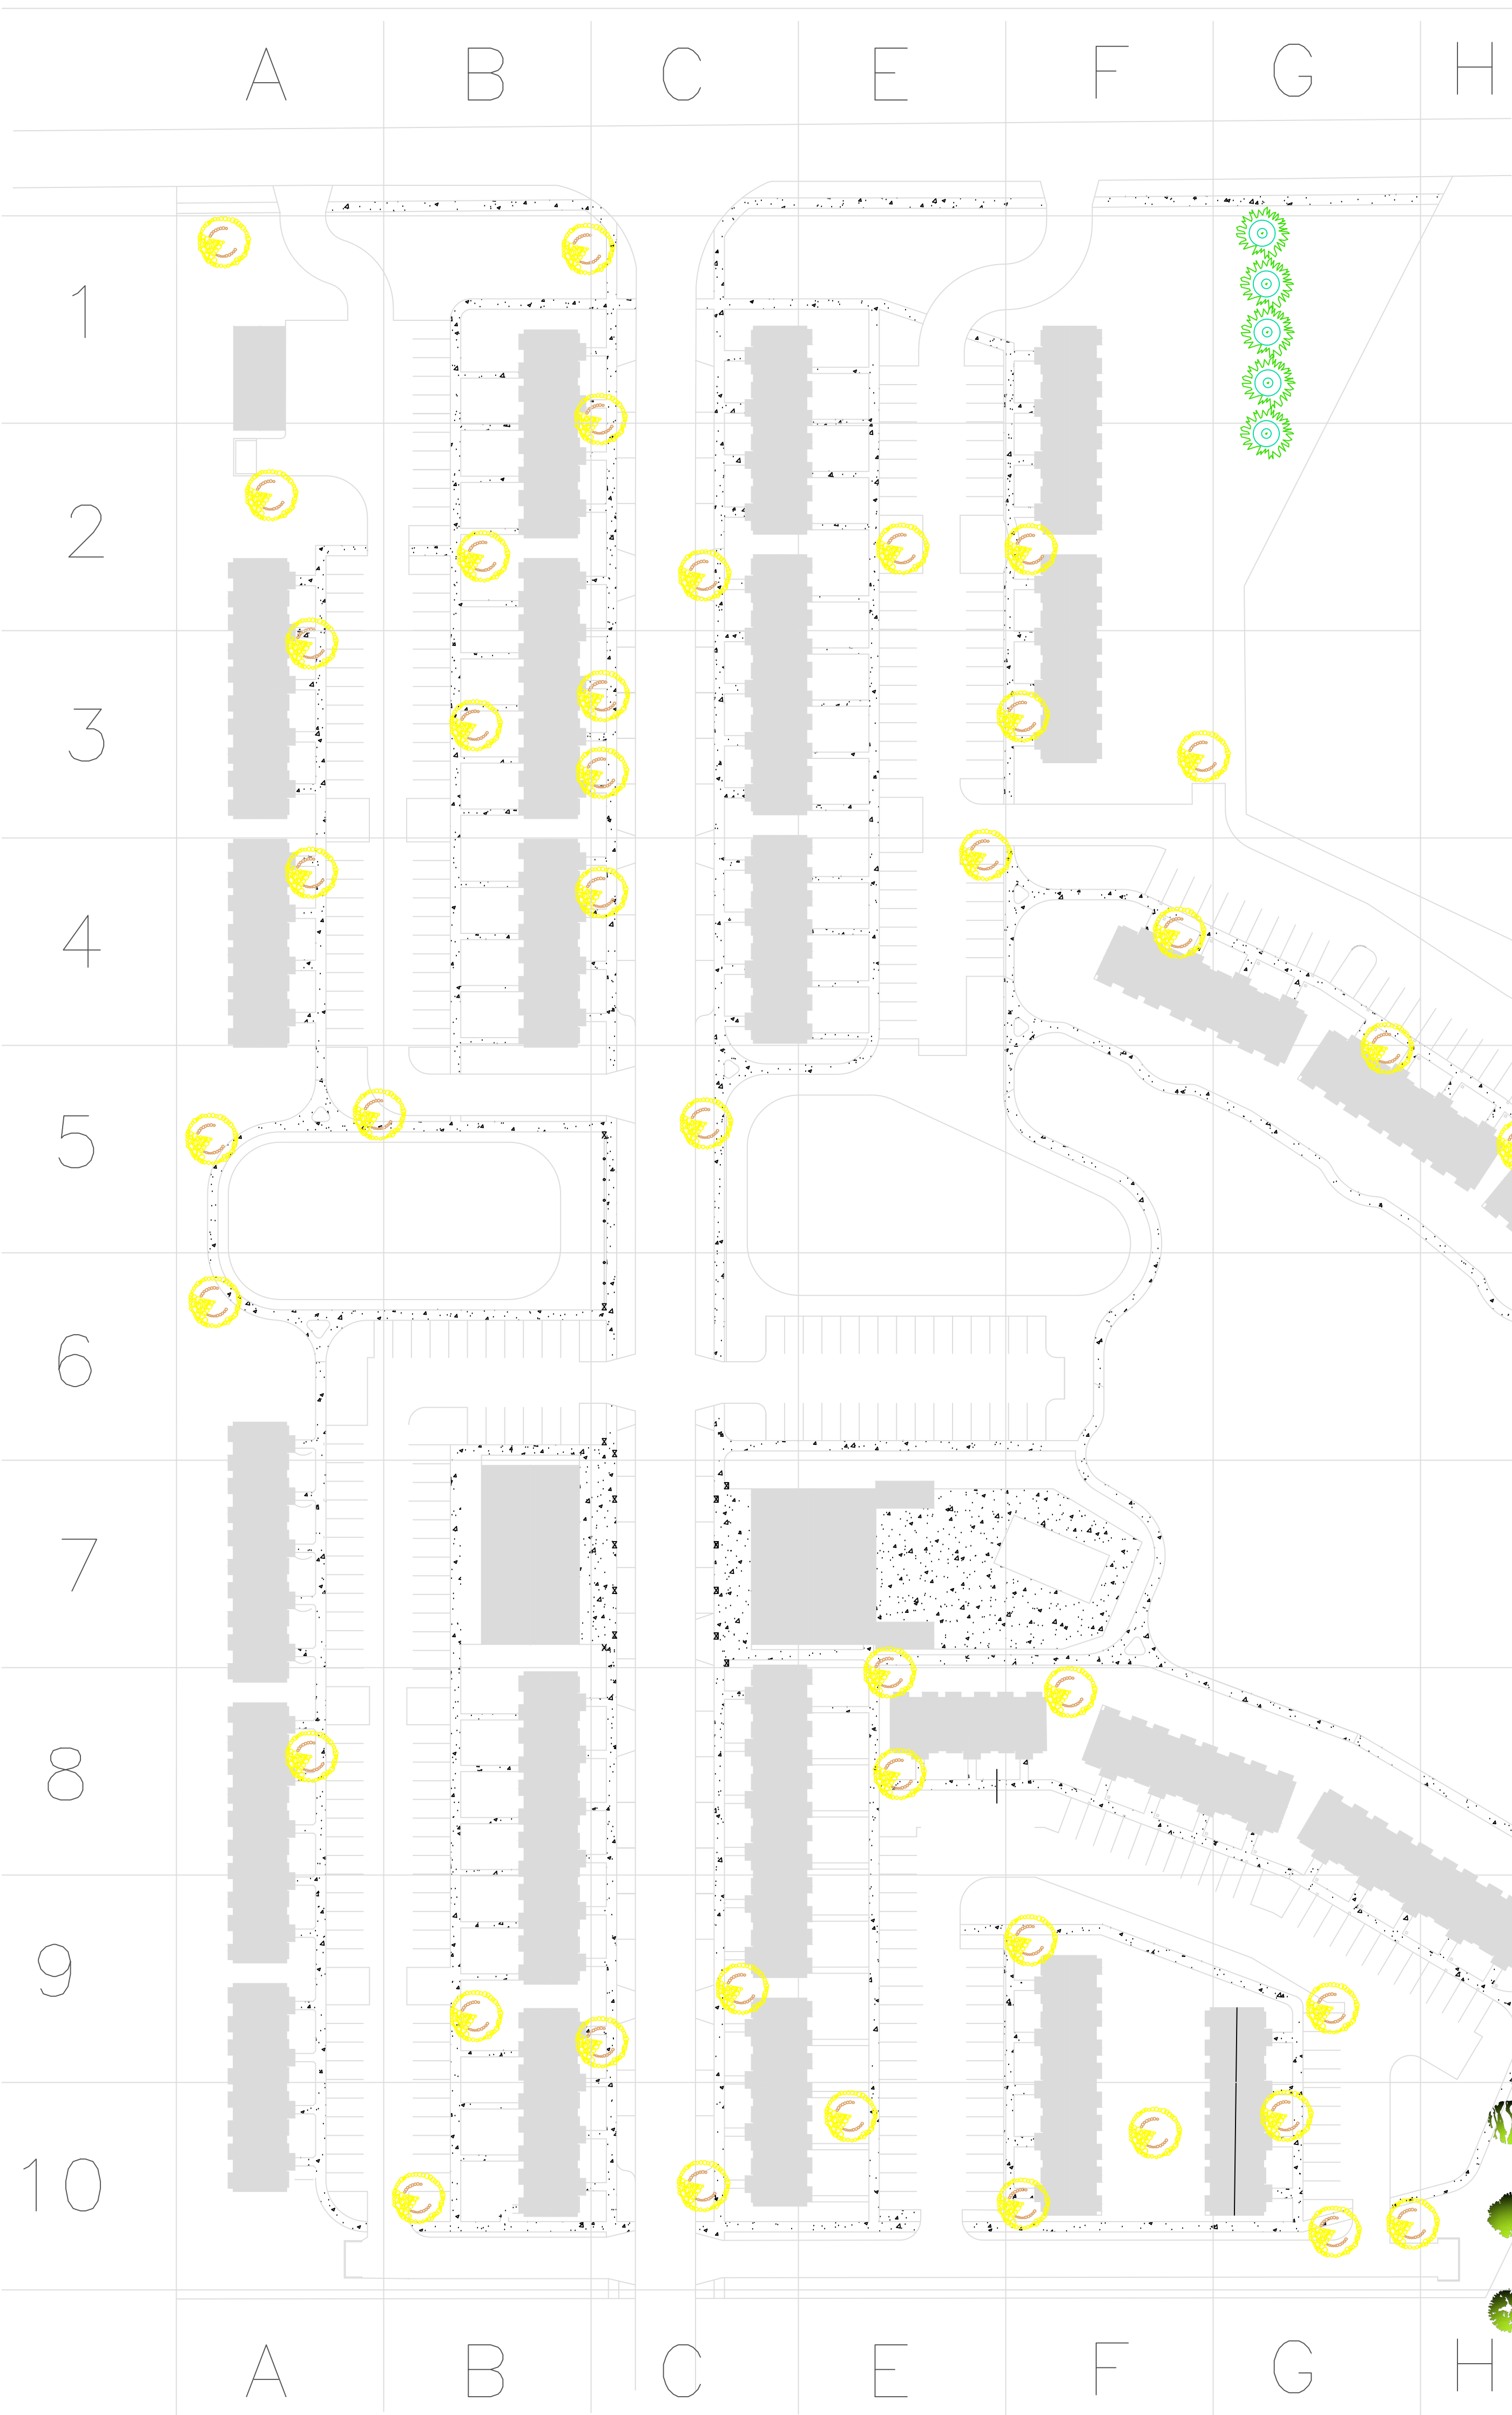

LEVEL	BY	REVISION	DATE
A			

SYMBOL	CODE	QTY	DESCRIPTION
	RM	41	RED MAPLE (ACER RUBURM)
	TH	50	THORNLESS HONEYLOCUST (GLEDITSIA "INERMIS")
	T	45	TULIP (LIRIODENDRON TULIPIFERA)
	RO	29	RED OAK (QUERCUS RUBRUN)
	AL	51	AMERICAN LINDEN (TILIA AMERICANA)
	EX	5	EXISTING PINES OF UNKNOWN VARIETY

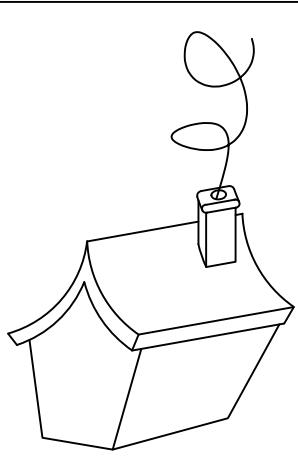

J. E. MEYER
693 STONE RD
PITTSFORD, NY 14534
585.419.5099
JAMES99MEYER@GMAIL.COM

TITLE: TREE PLAN AMERICAN

PROJECT: UPTOWN ESTATES

SCALE: 1"=50'

DATE:

SHEET: 12 OF x

REVISION:

CONTACT: J. MEYER 585.419.5099