


STORM DRAIN PLAN

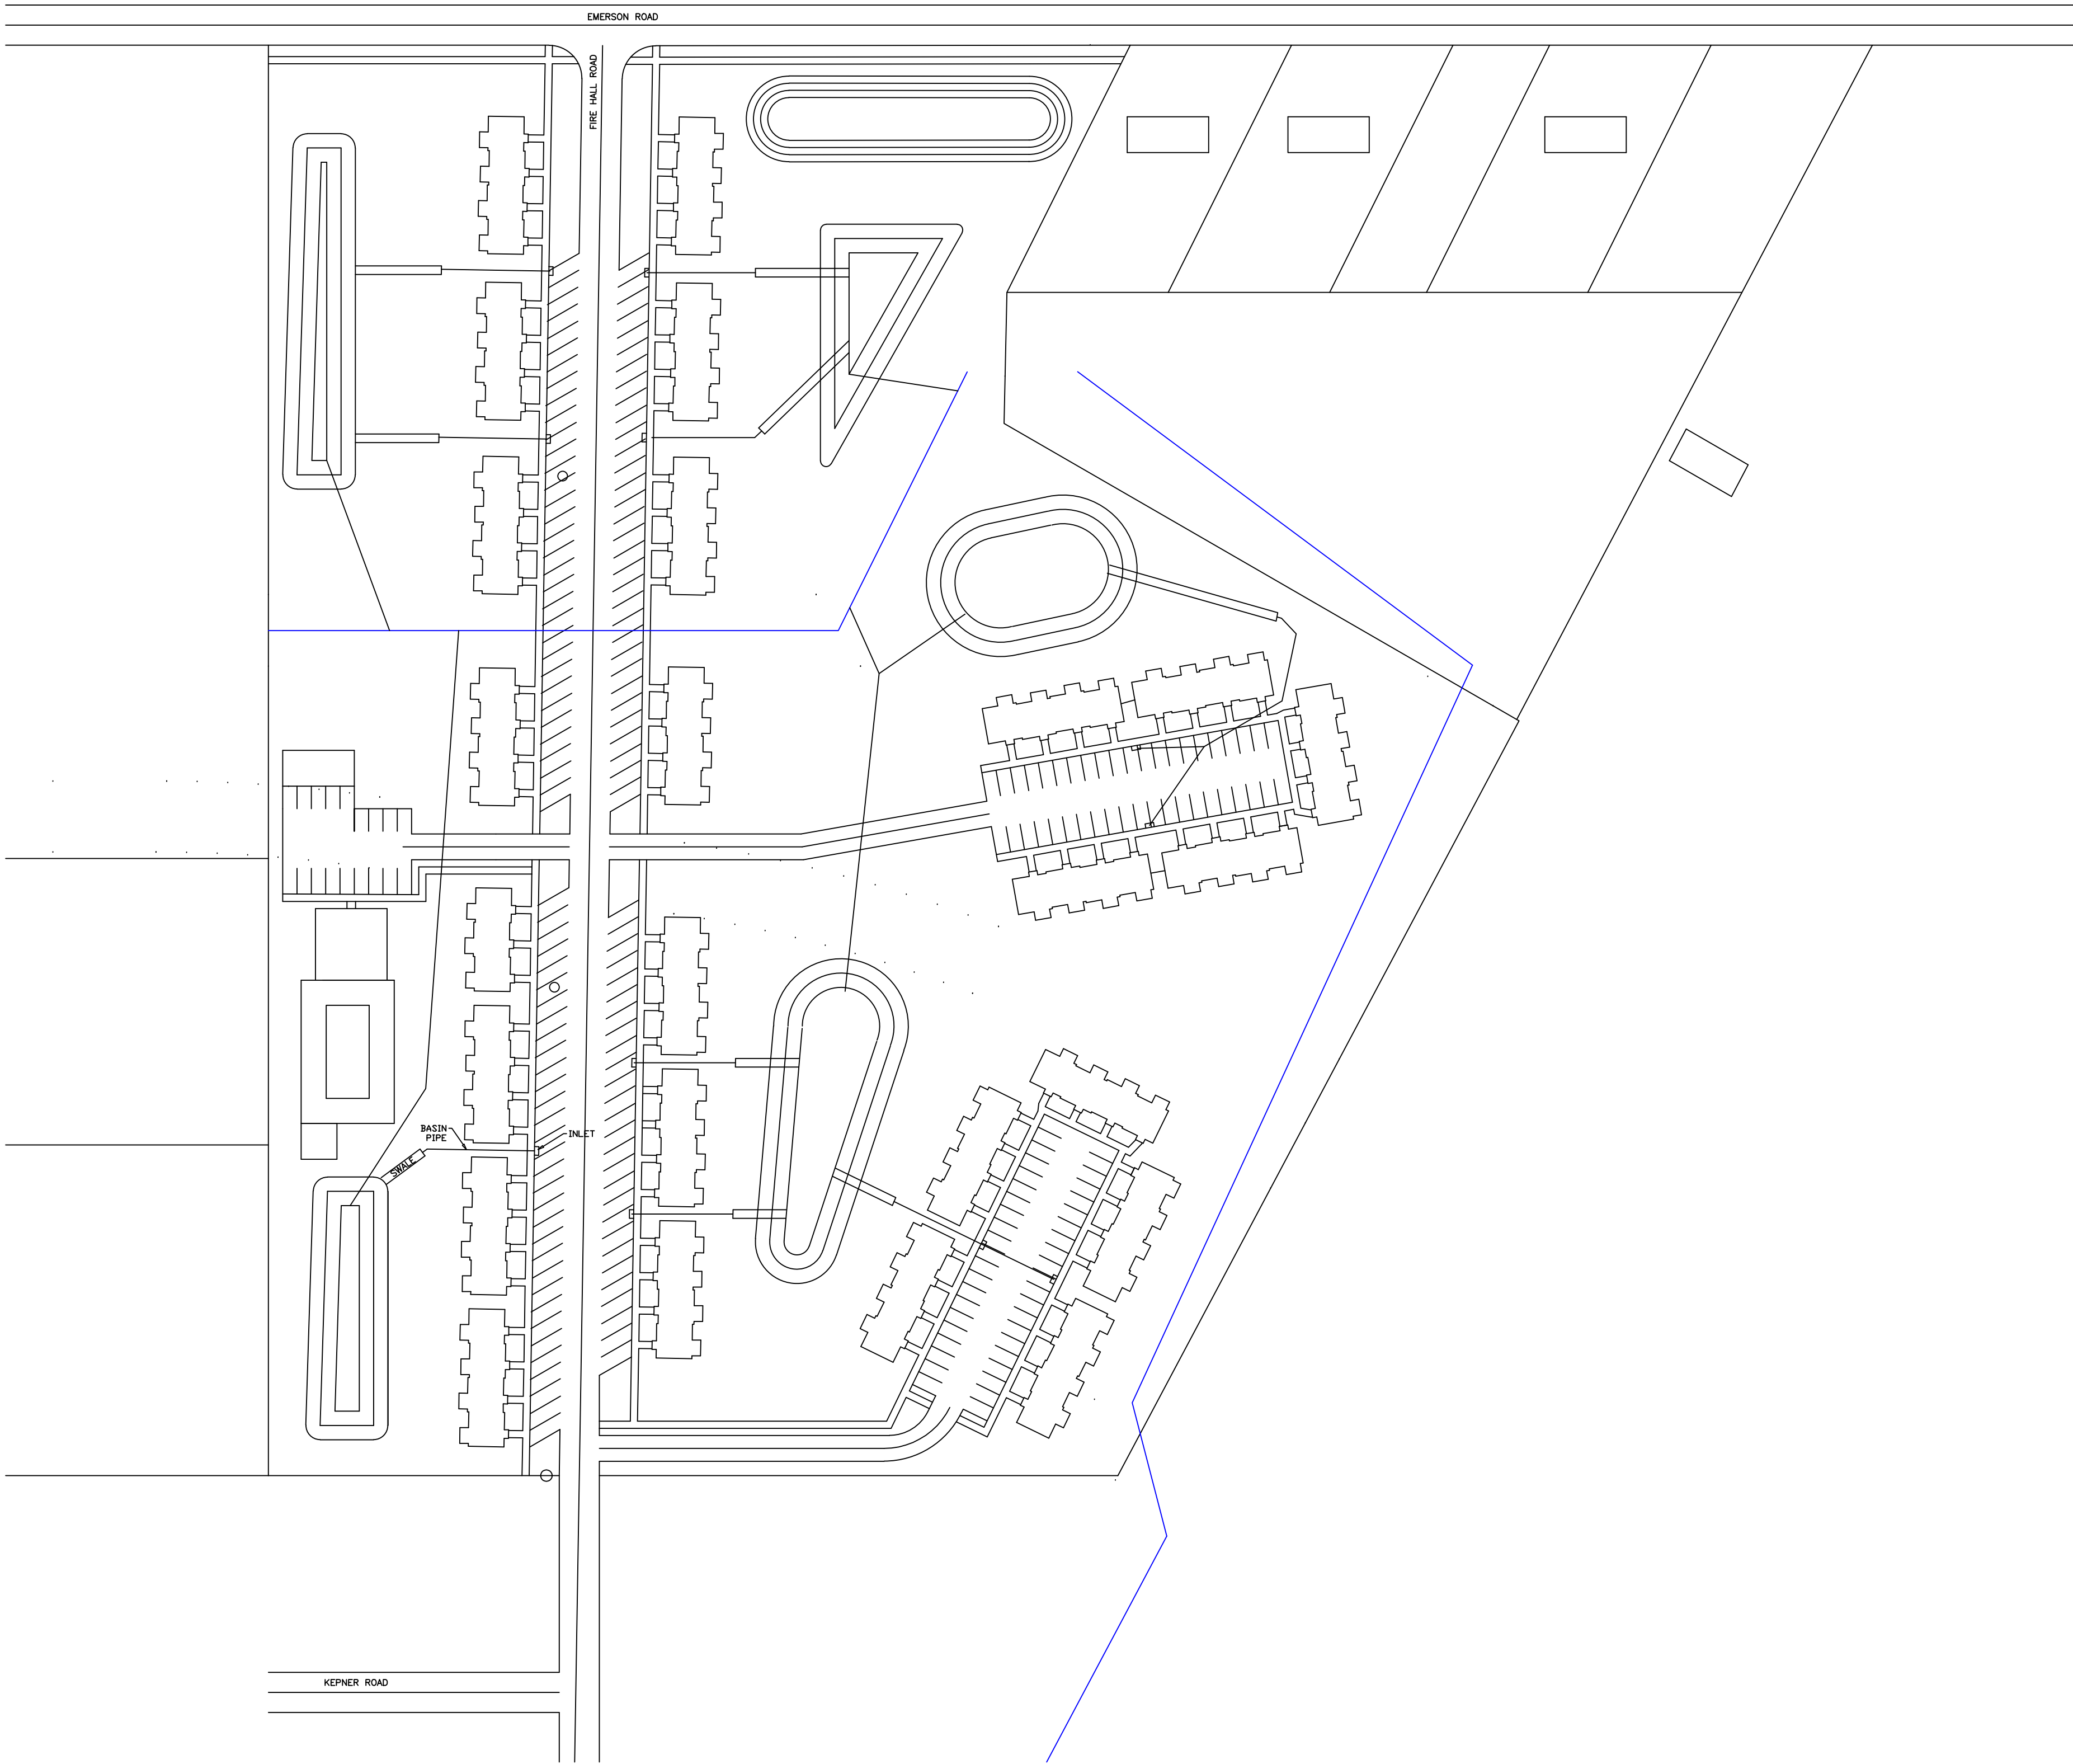

General Notes

No.	Revision/Issue	Date

Firm Name and Address

JAMES E MEYER  
693 STONE RD  
PITTSFORD, NY 14534  
585.419.5099

Project Name and Address

FIRE HALL RD

<div>Project</div> <div>FIRE HALL RD</div>	<div>Sheet</div> <div>03</div>
<div>Date</div> <div>6 FEB 2019</div>	
<div>Scale</div> <div>As Noted</div>	