

" Unauthorized alteration or addition to a map bearing a Licensed Professional Engineer's or Professional Land Surveyor's seal in any way is a Violation of Section 7209

" Copyright 2018" Venezia & Associates. All rights reserved unauthorized duplication is a violation of all applicable laws"


E-mail rocco@venciasurvey.com

Fax No. (585) 396-0131

www.venciasurvey.com

Canandaigua New York, 14424

5120 Laura Lane

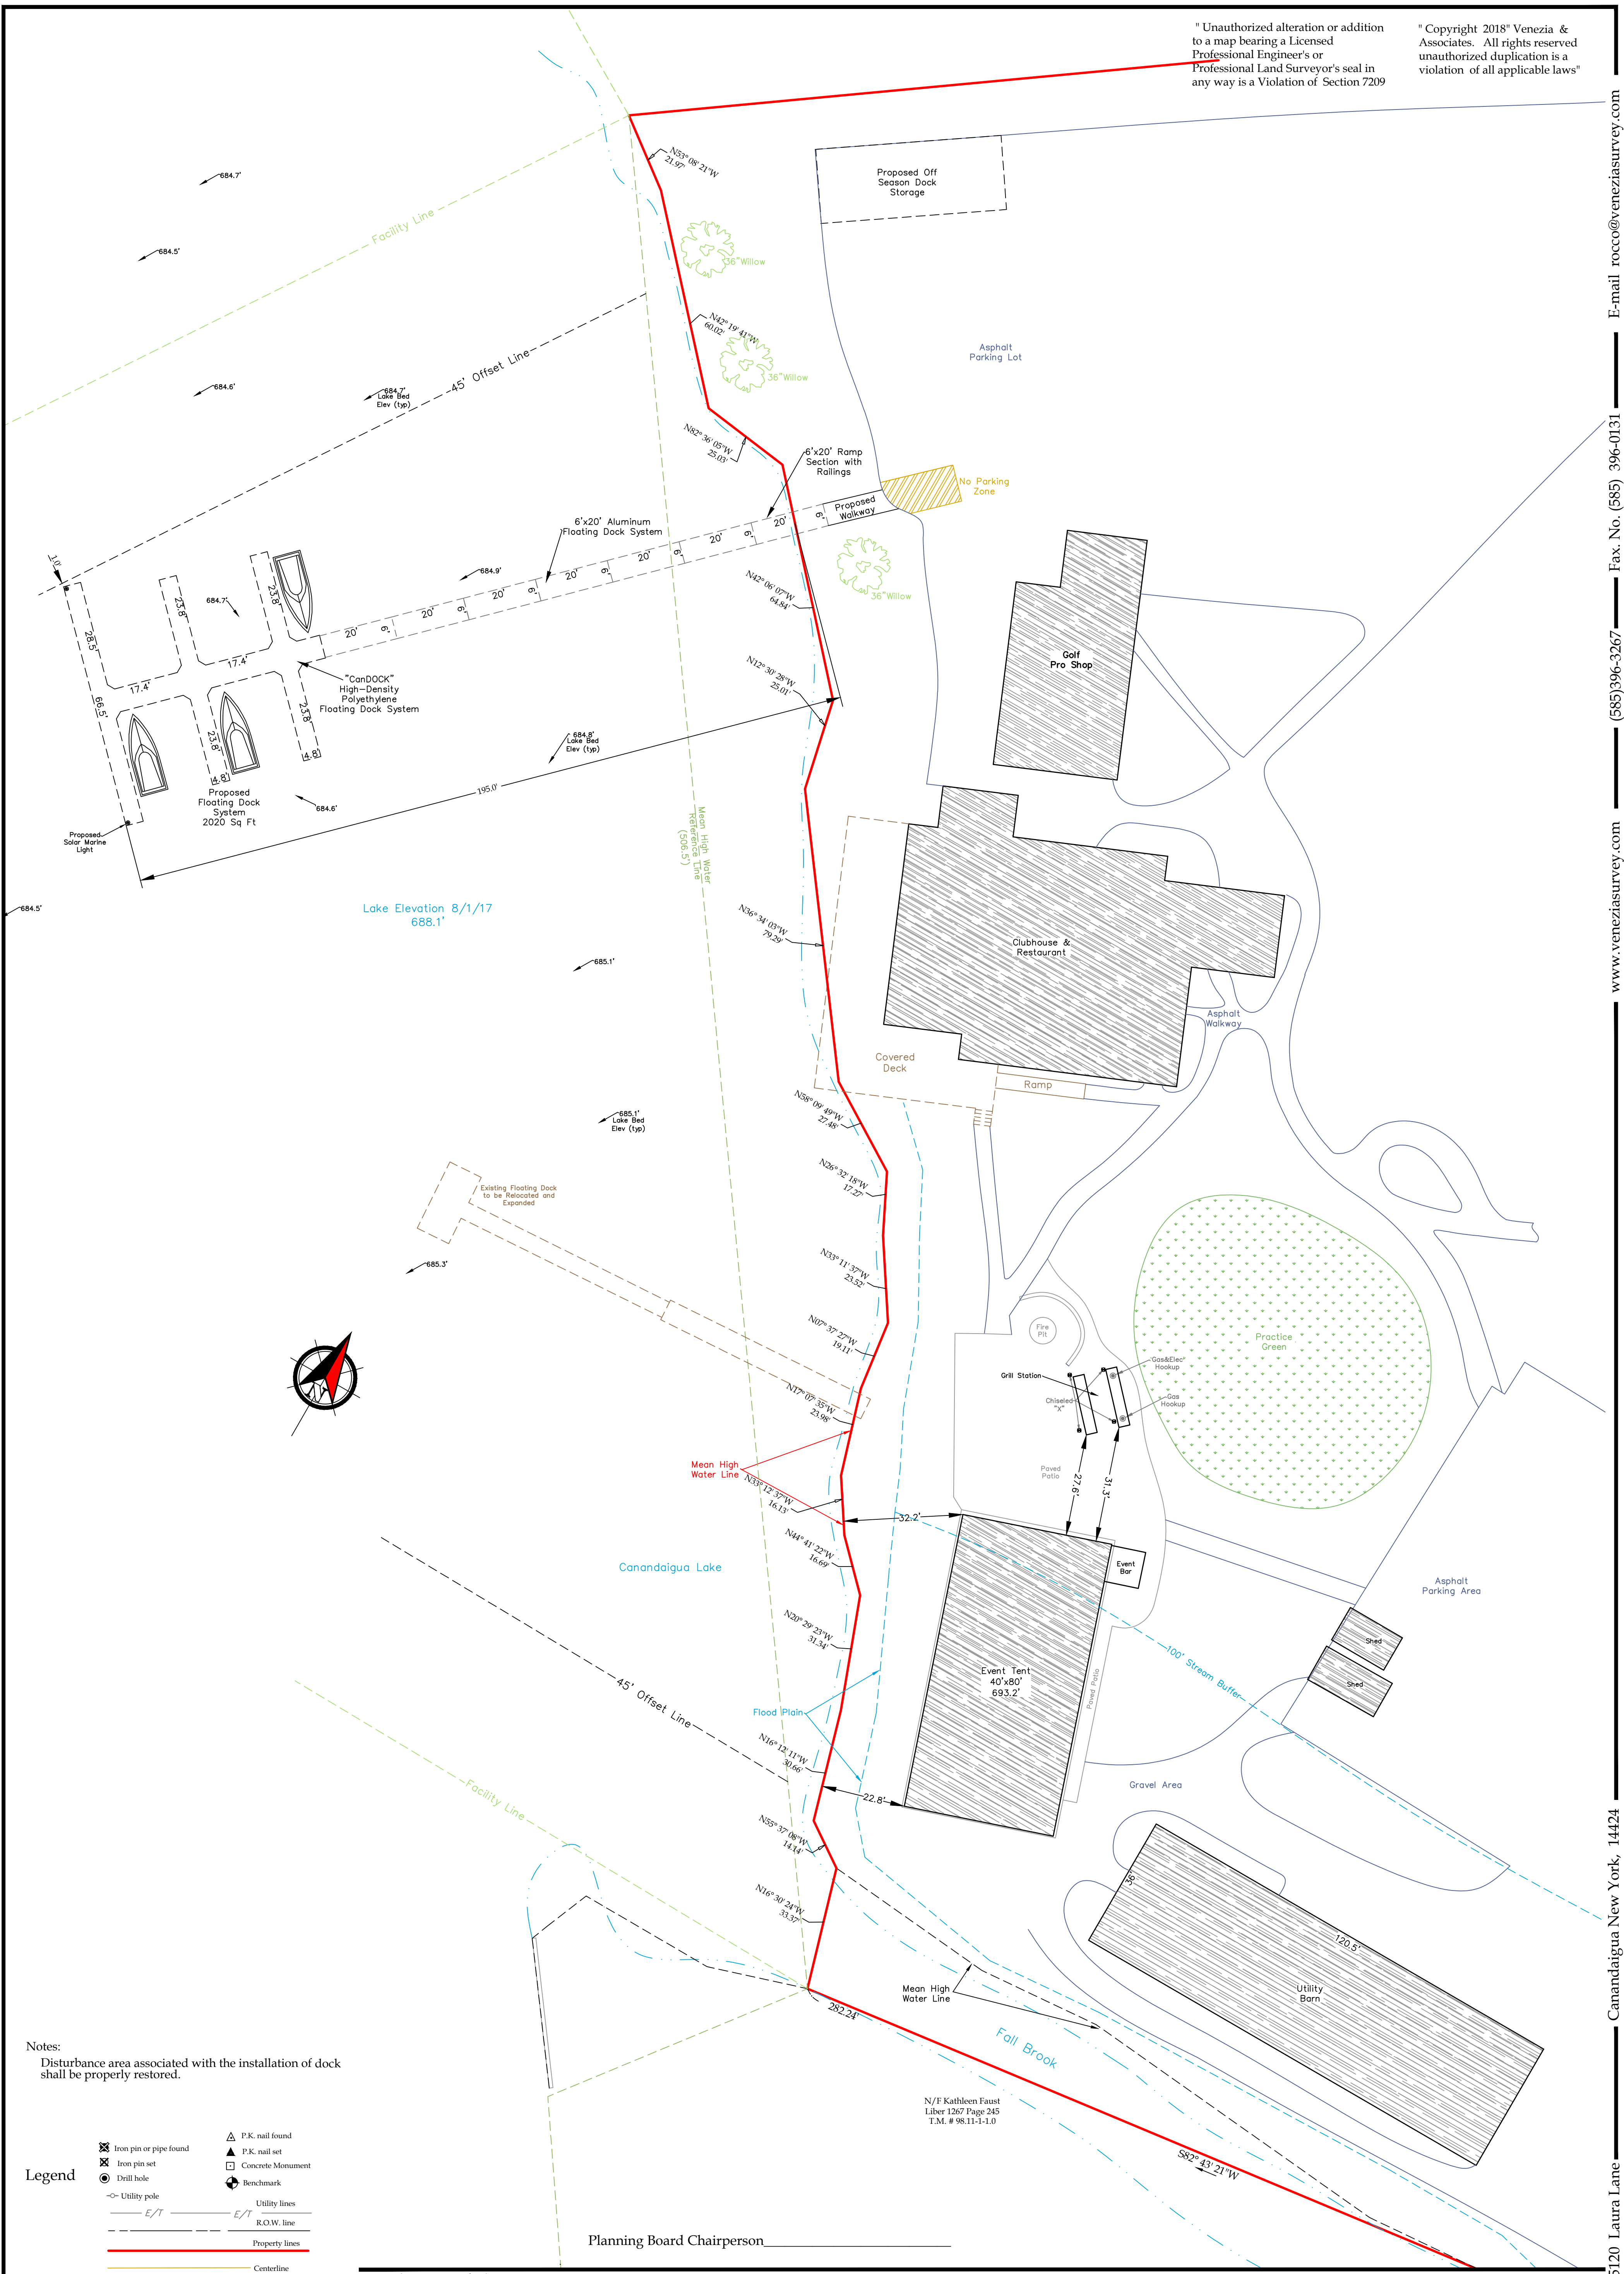

Notes:
Disturbance area associated with the installation of dock shall be properly restored.

Legend

- Iron pin or pipe found
- Iron pin set
- Drill hole
- Utility pole
- Utility lines
- E/T
- Property lines
- Centerline
- P.K. nail found
- P.K. nail set
- Concrete Monument
- Benchmark

This is to certify that I am a Licensed Land Surveyor and that this plan was completed on 01/04/2018 from notes of an instrument survey performed on August 2017



Rocco A. Venezia
License No. 049761
signed

Dock Layout Plan prepared for:

Canandaigua Country Club, Inc

Tax Map# 98.00-1-39.111
Scale: 1" = 20'

Showing Land
At
3280 Fallbrook Park
Town of Canandaigua
County of Ontario State of New York

