


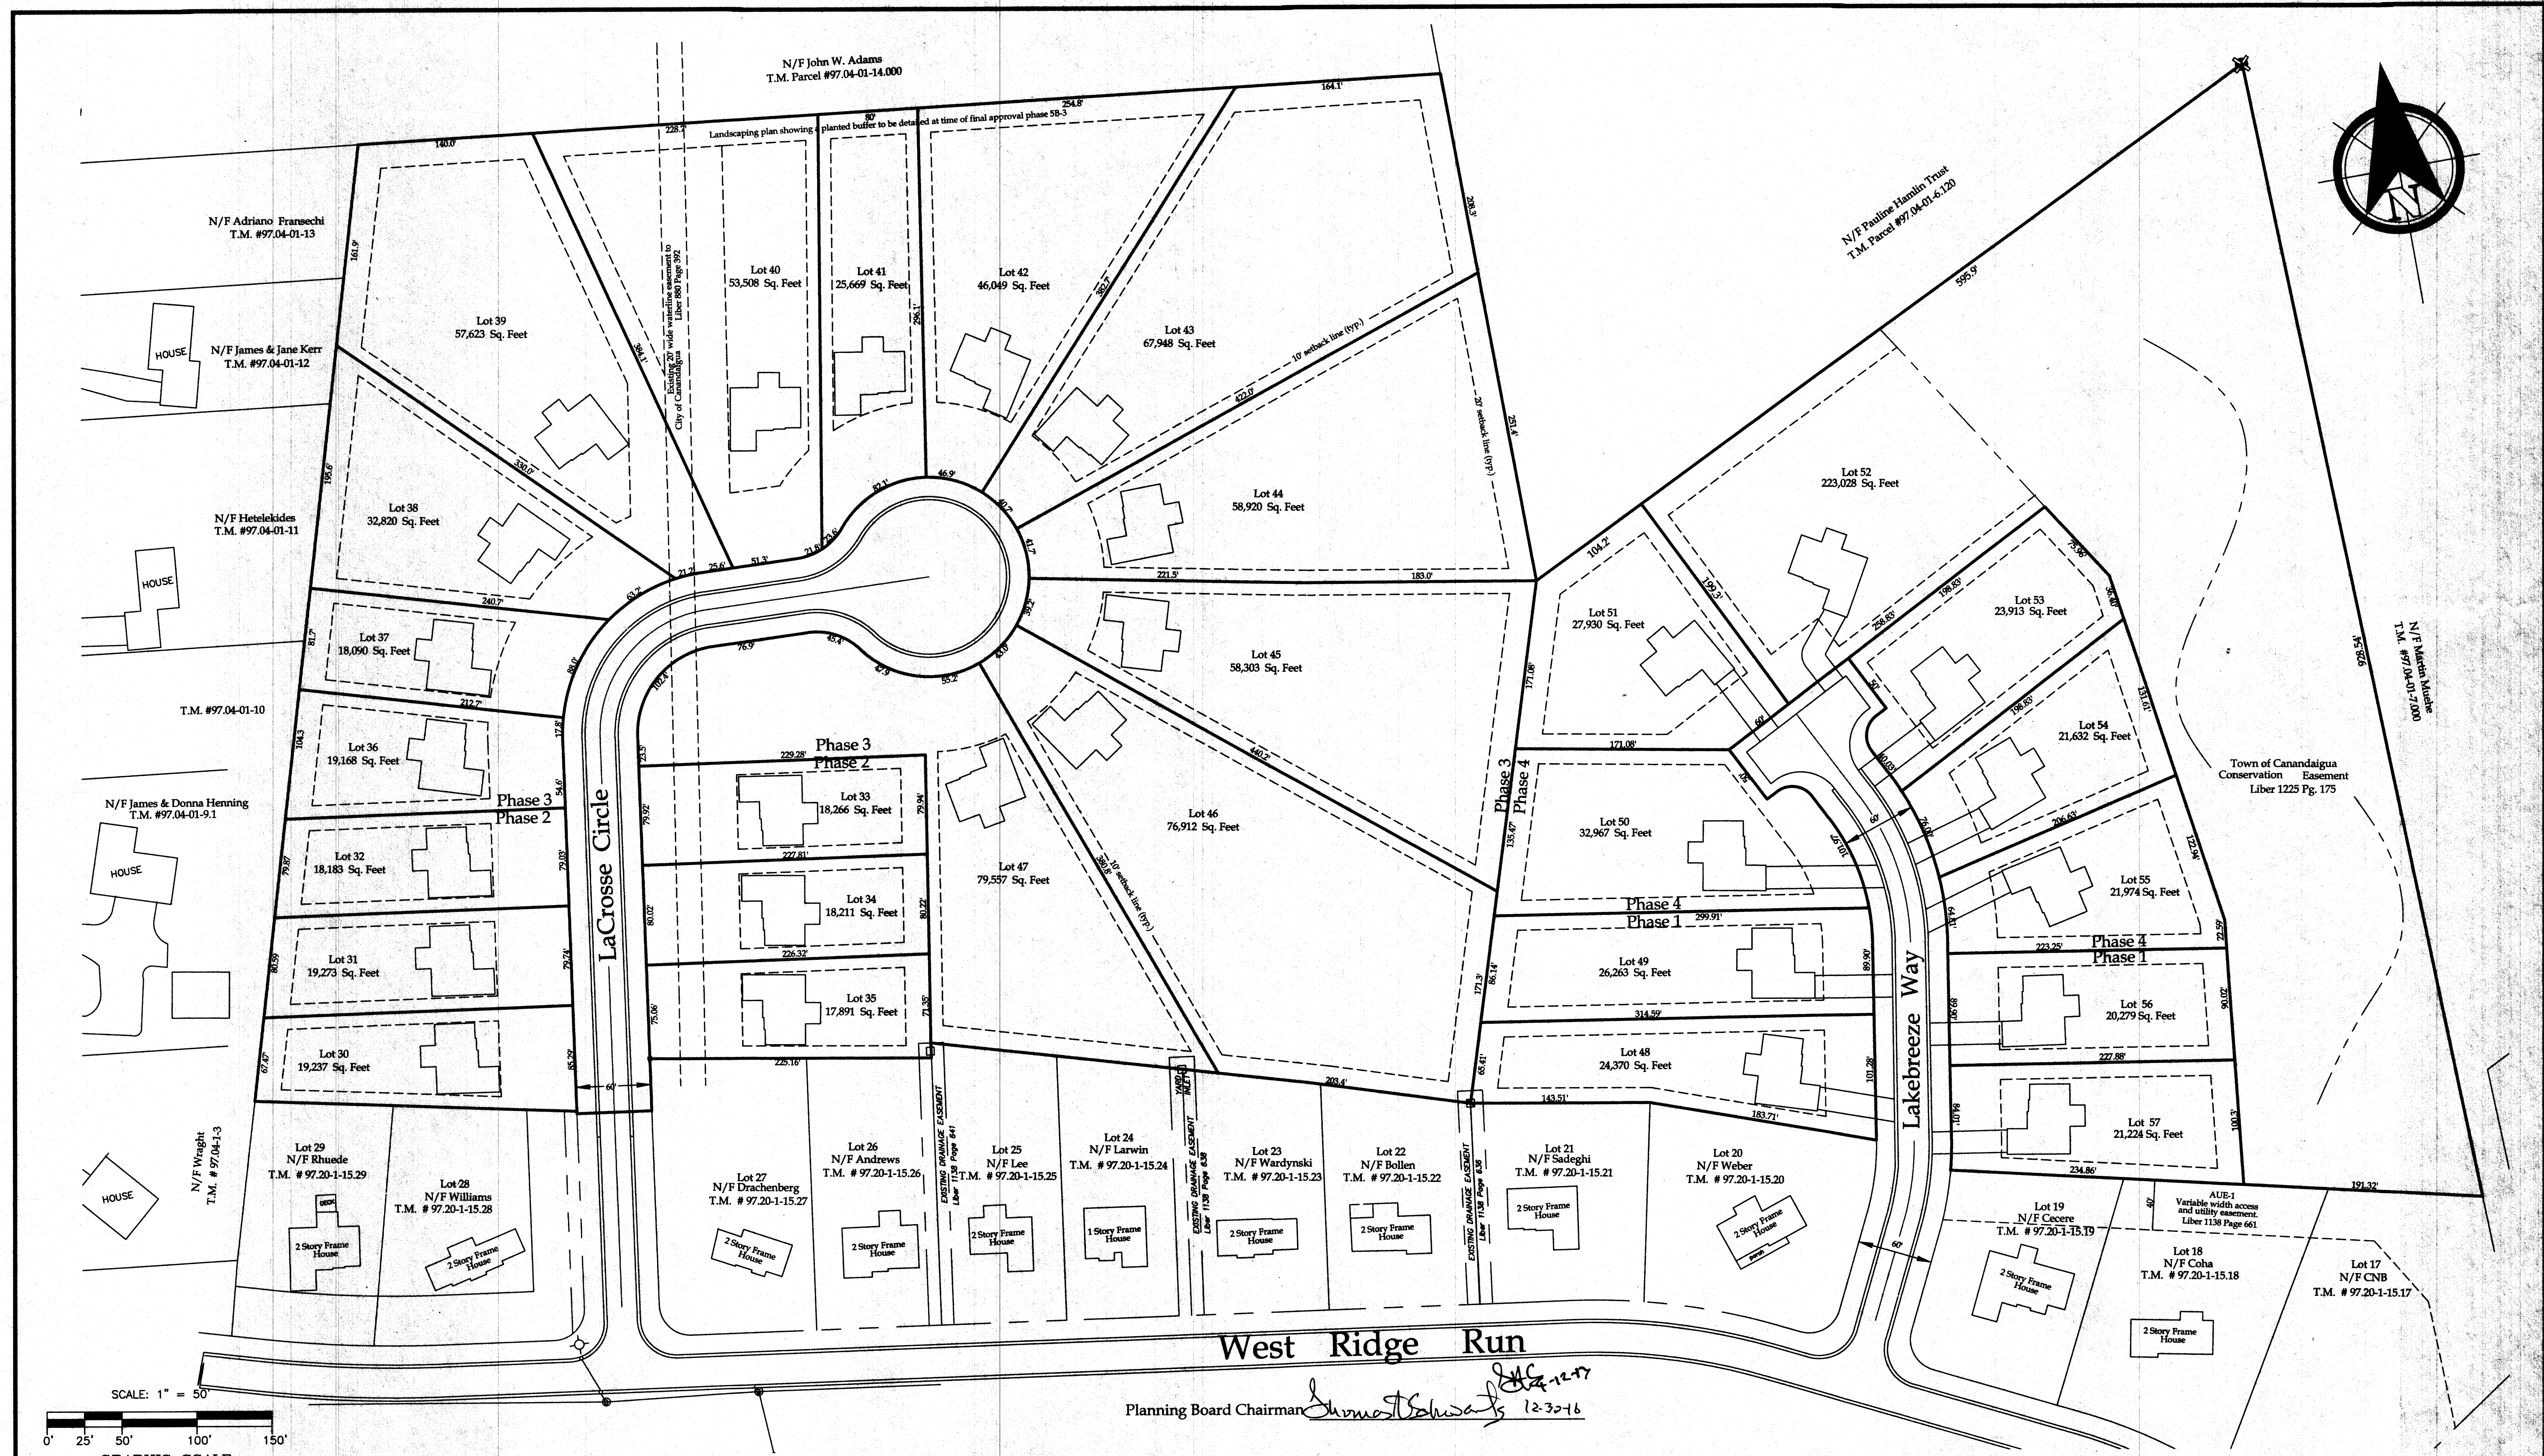




VENEZIA
LAND SURVEYORS AND CIVIL ENGINEERS

*UNAUTHORIZED ALTERATION OR ADDITION TO A MAP BEARING A LICENSED PROFESSIONAL ENGINEER'S OR PROFESSIONAL LAND SURVEYOR'S SEAL IN ANY WAY IS A VIOLATION OF SECTION 7206.
*COPYRIGHT © 2013 VENEZIA & ASSOCIATES. ALL RIGHTS RESERVED. UNAUTHORIZED DUPLICATION IS A VIOLATION OF ALL APPLICABLE LAWS.

LEGEND

W	PROP. WATER	PROF. LATERAL
S	PROP. SEWER	EXIST. CONTOUR
D	PROP. DRAIN	PROF. CONTOUR
E	PROP. ELEC.	PROPERTY LINE
T	PROP. TEL.	CENTERLINE
G	PROP. GAS	LIGHT POLE
900.3 X	SPOT GRADE	DRAIN MANHOLE
	DRAINAGE DIRECTION	CATCH BASIN
	LIMITED DEVELOPMENT OVERLAY (LDO) DISTRICT FOR SLOPES EXCEEDING 10%	SEWER MANHOLE
		WATER VALVE
		HYDRANT

Revisions		
NO.	Date	Description
1	12/12/2014	address MRB Comments
2	01/08/2015	revise Lake Breeze Way layout and add phase 4
2	10/10/2016	revise phase 2 phase 3 line

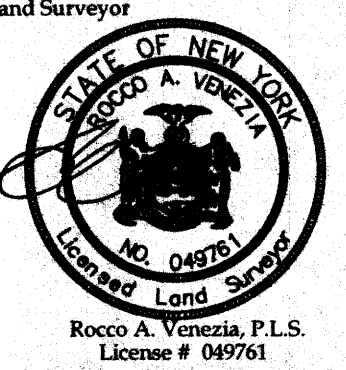

Rocco A. Venezia, P.E.
License # 049761

Owner
Prop. Dev. OF WNY
3320 Eastwind
Canandaigua, NY 14424
Phone: (585) 703 0339
www.veneziasurvey.com

Preliminary Phase Plat
Fox Ridge Subdivision Phase 5 B Lots 30 - 57
in the
Town of Canandaigua
County of Ontario
State of New York
(585) 396-3267 Fax No. (585) 396-0131 E-mail rocco@veneziasurvey.com

File# 8042 phasing plan
Scale: 1"= 50'
T.M. # 97.04-2-9.211
Date: 3/20/2014
Sheet:
Phasing P1
1 of 1