

R-130


Plan of Proposed Deck

on Lands of

Gale Hribar

Town of Canandaigua, Ontario County, New York

Scale: 1 inch = 40 feet March 2, 2016

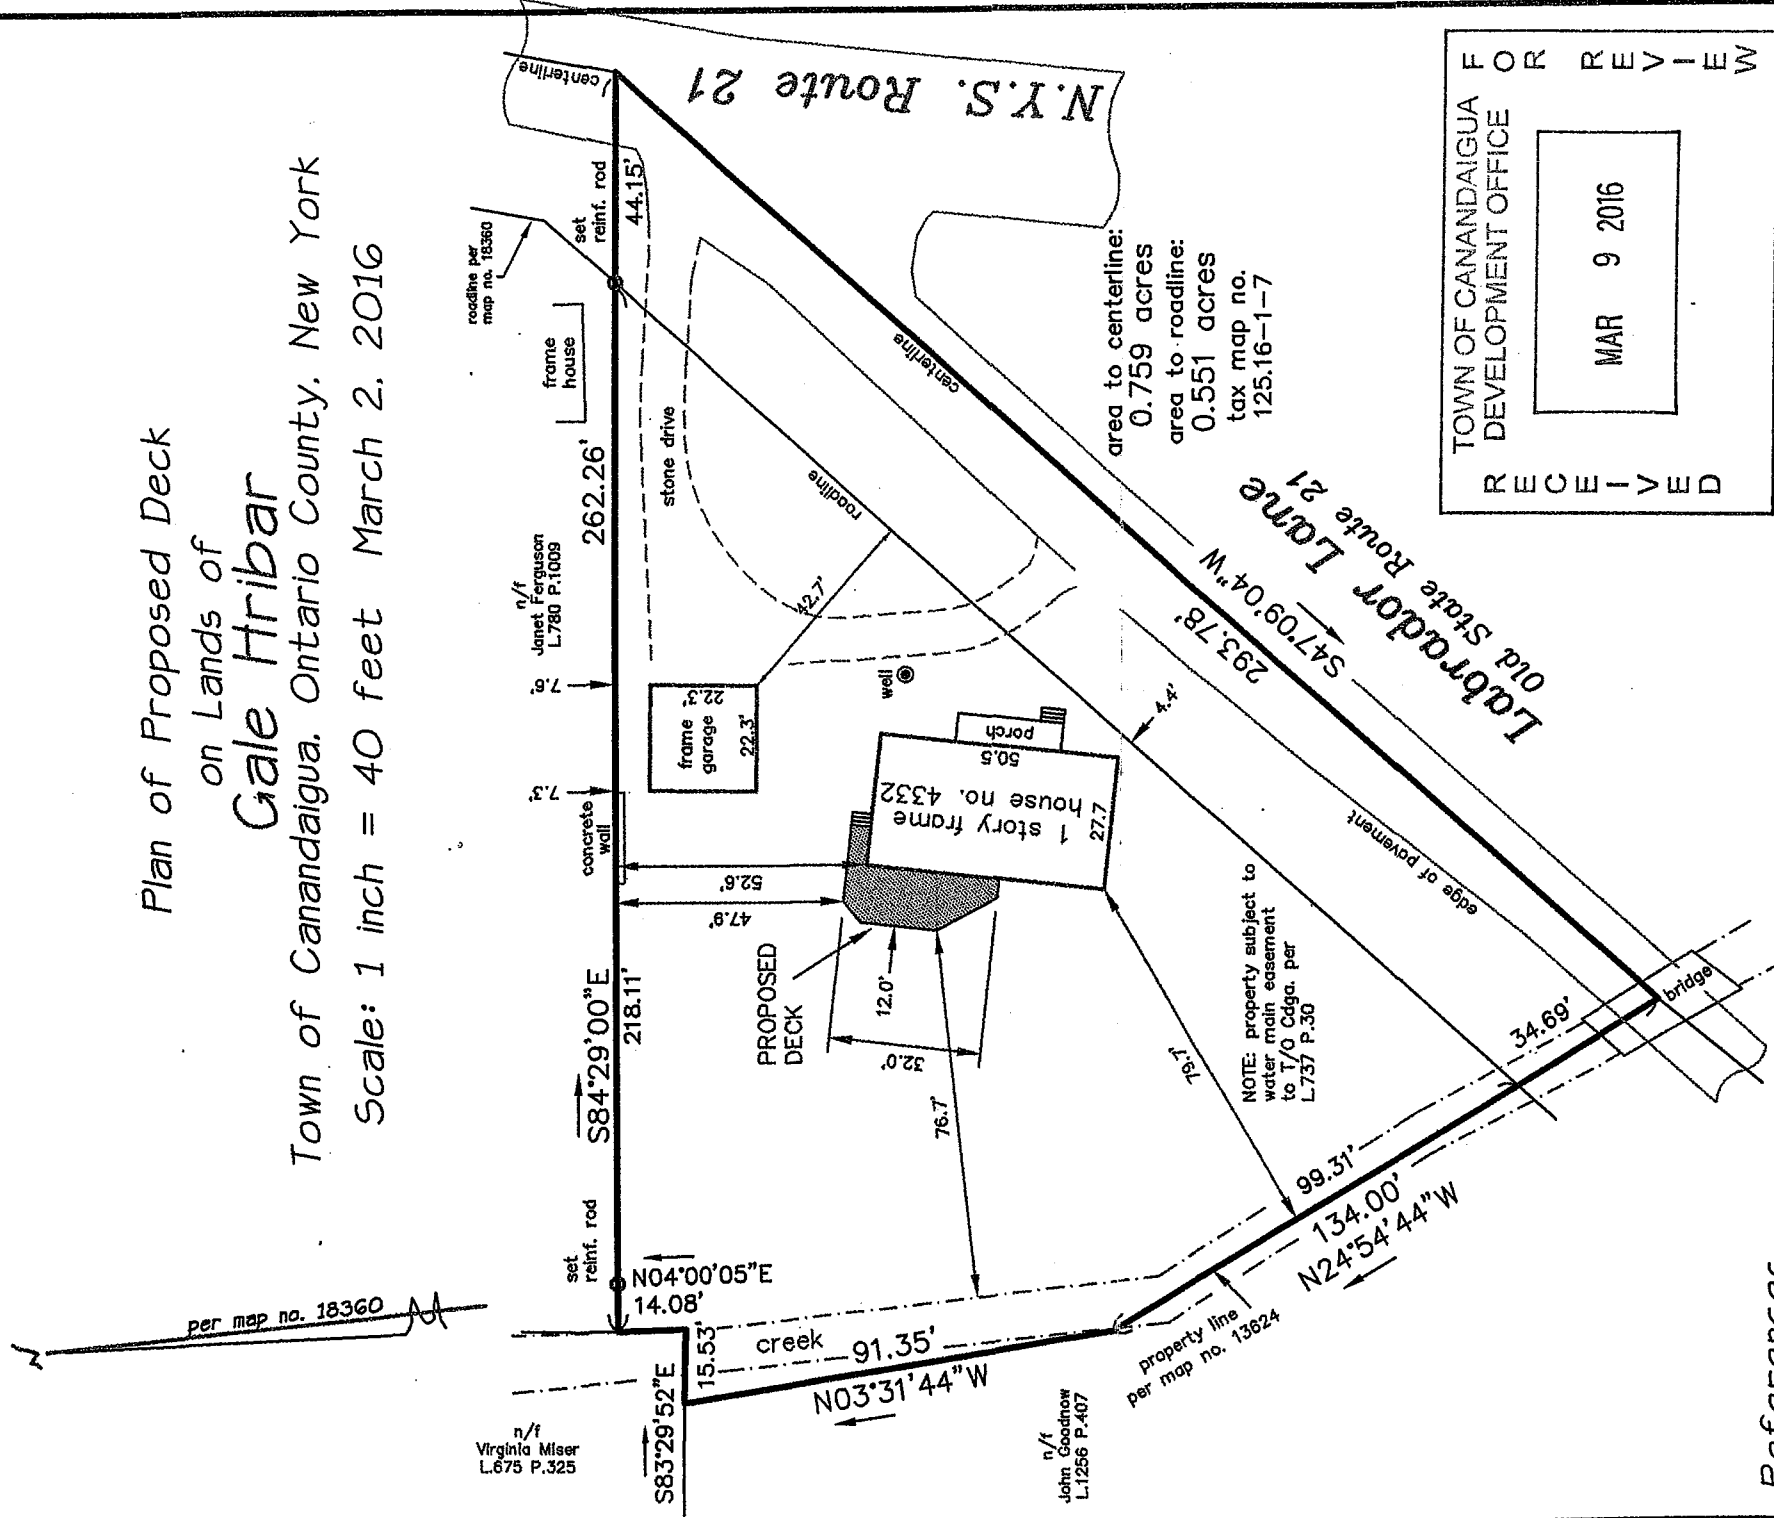

References

1. Search No. 8560 by Rochester Abstract Co., dated October 13, 1977
2. Liber 1347, page 295 of deeds
3. Filed Map Nos.: 18360, 11457, 11292, 13624, 33261
4. Easement and Right of Way for water system to Town of Canandaigua, L.737 P.30
5. Plan of Land of Janice Eames by Freeland-Parrinello, L.S., dated August 3, 2011, job no. 2011-190
6. This plan is subject to any easements or encumbrances that an updated search of title may reveal

I certify that this plan was prepared December 24, 2015 from notes of an instrument survey completed March 2, 2016 and from materials referenced herein.

David M. Parrinello

David M. Parrinello NYSPLS 049724



Freeland-Parrinello
LAND SURVEYORS
42 Beeman Street
Canandaigua, New York 14424
(585)394-5110 2012-218R1