


" Unauthorized alteration or addition to a map bearing a Licensed Professional Engineer's or Professional Land Surveyor's seal in any way is a Violation of Section 7209"

" Copyright 2019" Venezia & Associates. All rights reserved unauthorized duplication is a violation of all applicable laws"

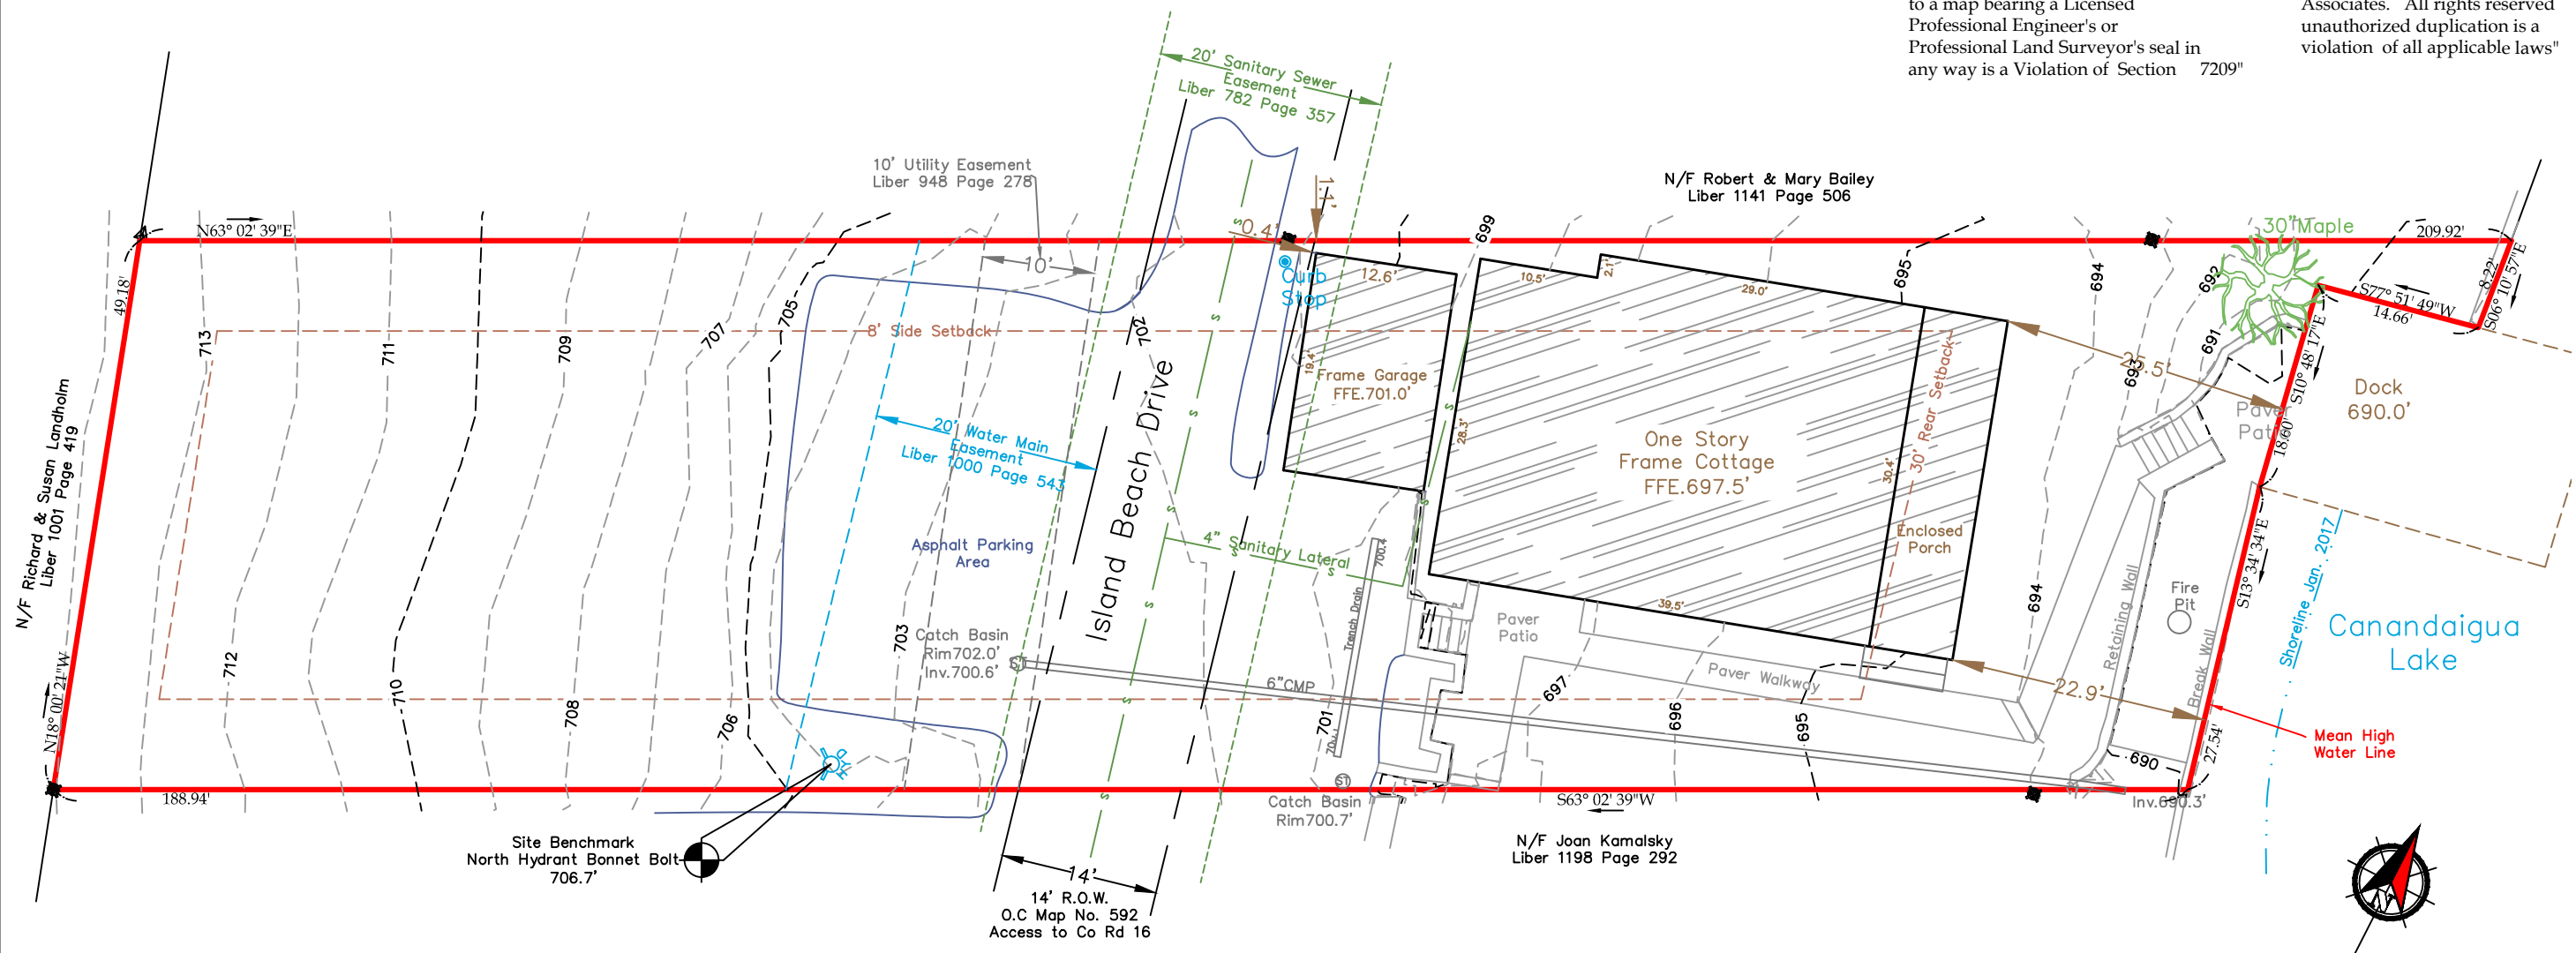

This is to certify that I am a Licensed Land Surveyor and that this plan was completed on 4/09/2019 from notes of an instrument survey performed on 4/09/2019

Anthony A. Venezia
signed
License No. 050864



- Legend
- iron pin or pipe found
 - iron pin set
 - utility pole
 - ohw — utility lines
 - r.o.w. line
 - property line
 - centerline

Existing Conditions Plat:

Richard N. & Kimberly A. Gray

Showing Land
At
4959 Island Beach Drive
Town of Canandaigua
County of Ontario State of New York

T.m. # 98.09-1-15
Scale 1"=15'
File# 16265