


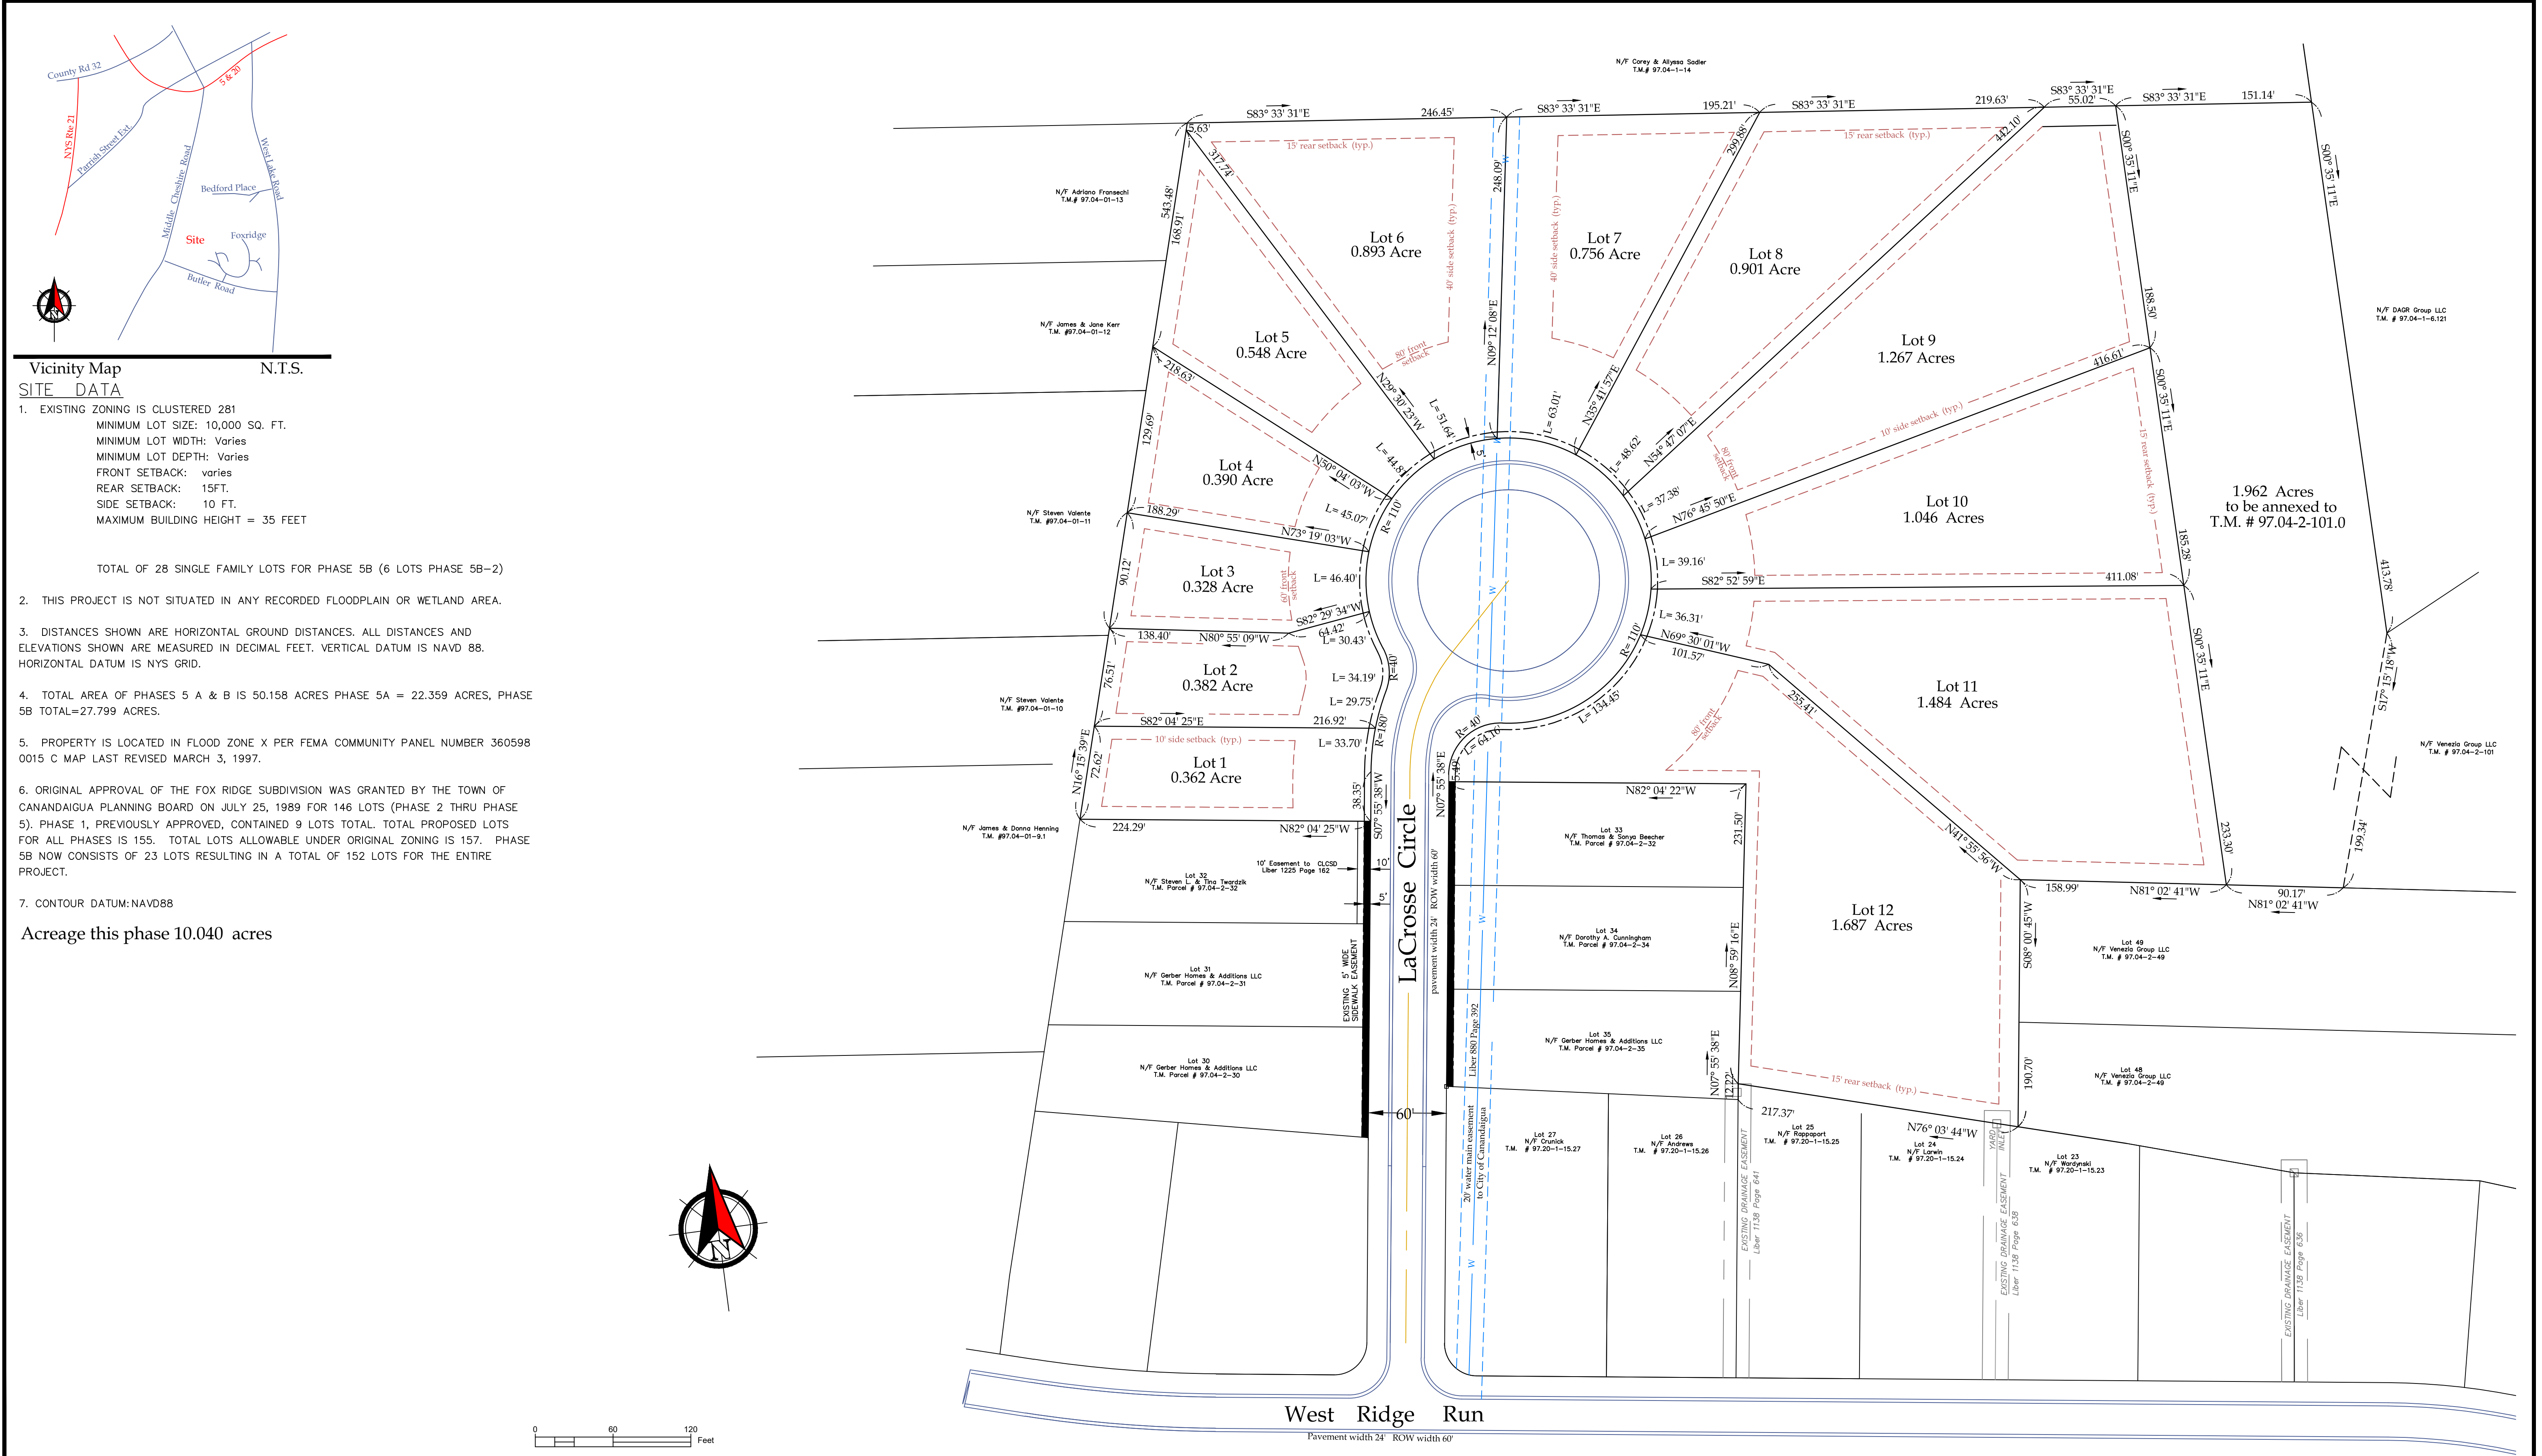

FOR PERMITTING ONLY

" Unauthorized alteration or addition to a map bearing a Licensed Professional Engineer's or Professional Land Surveyor's seal in any way is a Violation of Section 7209

" Copyright 2020" Venezia & Associates. All rights reserved unauthorizd duplication is a violation of all applicable laws"

VENEZIA
LAND SURVEYORS AND CIVIL ENGINEERS
5120 Laura Lane Canandaigua New York, 14424

Legend

✗ Iron pin or pipe found	▲ P.K. nail found
⊗ Iron pin set	▲ P.K. nail set
⊙ Drill hole	▣ Concrete Monument
○ Utility pole	⊕ Benchmark
— E/T	— Utility lines
— E/T	— R.O.W. line
—	— Property lines
	— Centerline

Revisions			
NO.	Date	Description	By
1	10/21/2020	Adress MRB Comments	RV

NYS Land Surveyor
ANTHONY A. VENEZIA
P.L.S. License # 150864

Final Plat Map:

Owner / Subdivider
Venezia Group
5120 Laura Lane
Canandaigua, NY 14424

Showing Land
In
Fox Ridge Subdivision
Town of Canandaigua
County of Ontario
State of New York

(585)396-3267 Fax. No. (585) 396-0131 E-mail Anthony@veneziasurvey.com

File# 15066-5B3
Scale: 1"=60'
T.m. # 97.04-2-100.100
Date: 08/21/2020
Sheet:
PL-1