


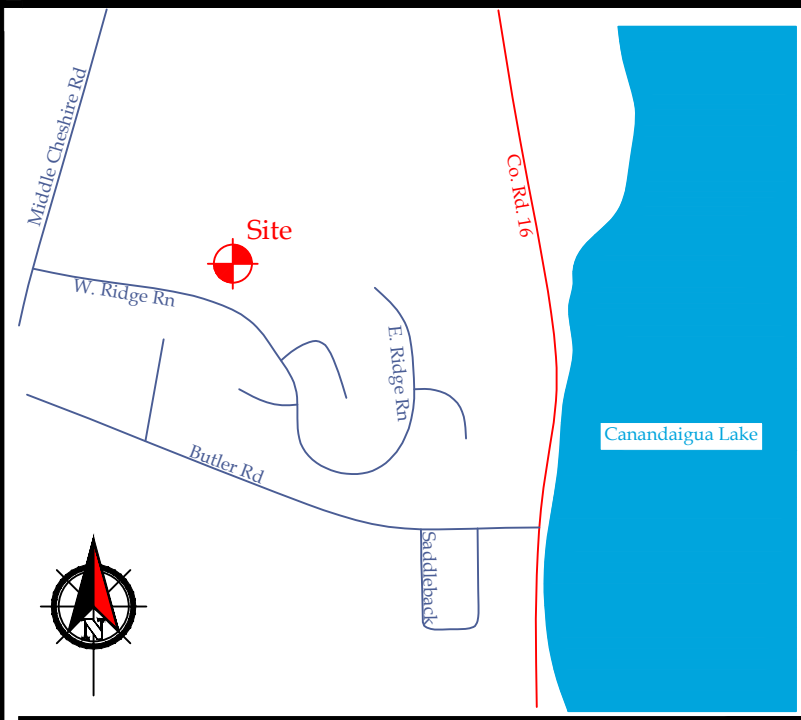


Vicinity Map

N.T.S.

" Unauthorized alteration or addition to a map bearing a Licensed Professional Engineer's or Professional Land Surveyor's seal in any way is a Violation of Section 7209"

" Copyright 2022" Venezia & Associates. All rights reserved unauthorized duplication is a violation of all applicable laws"

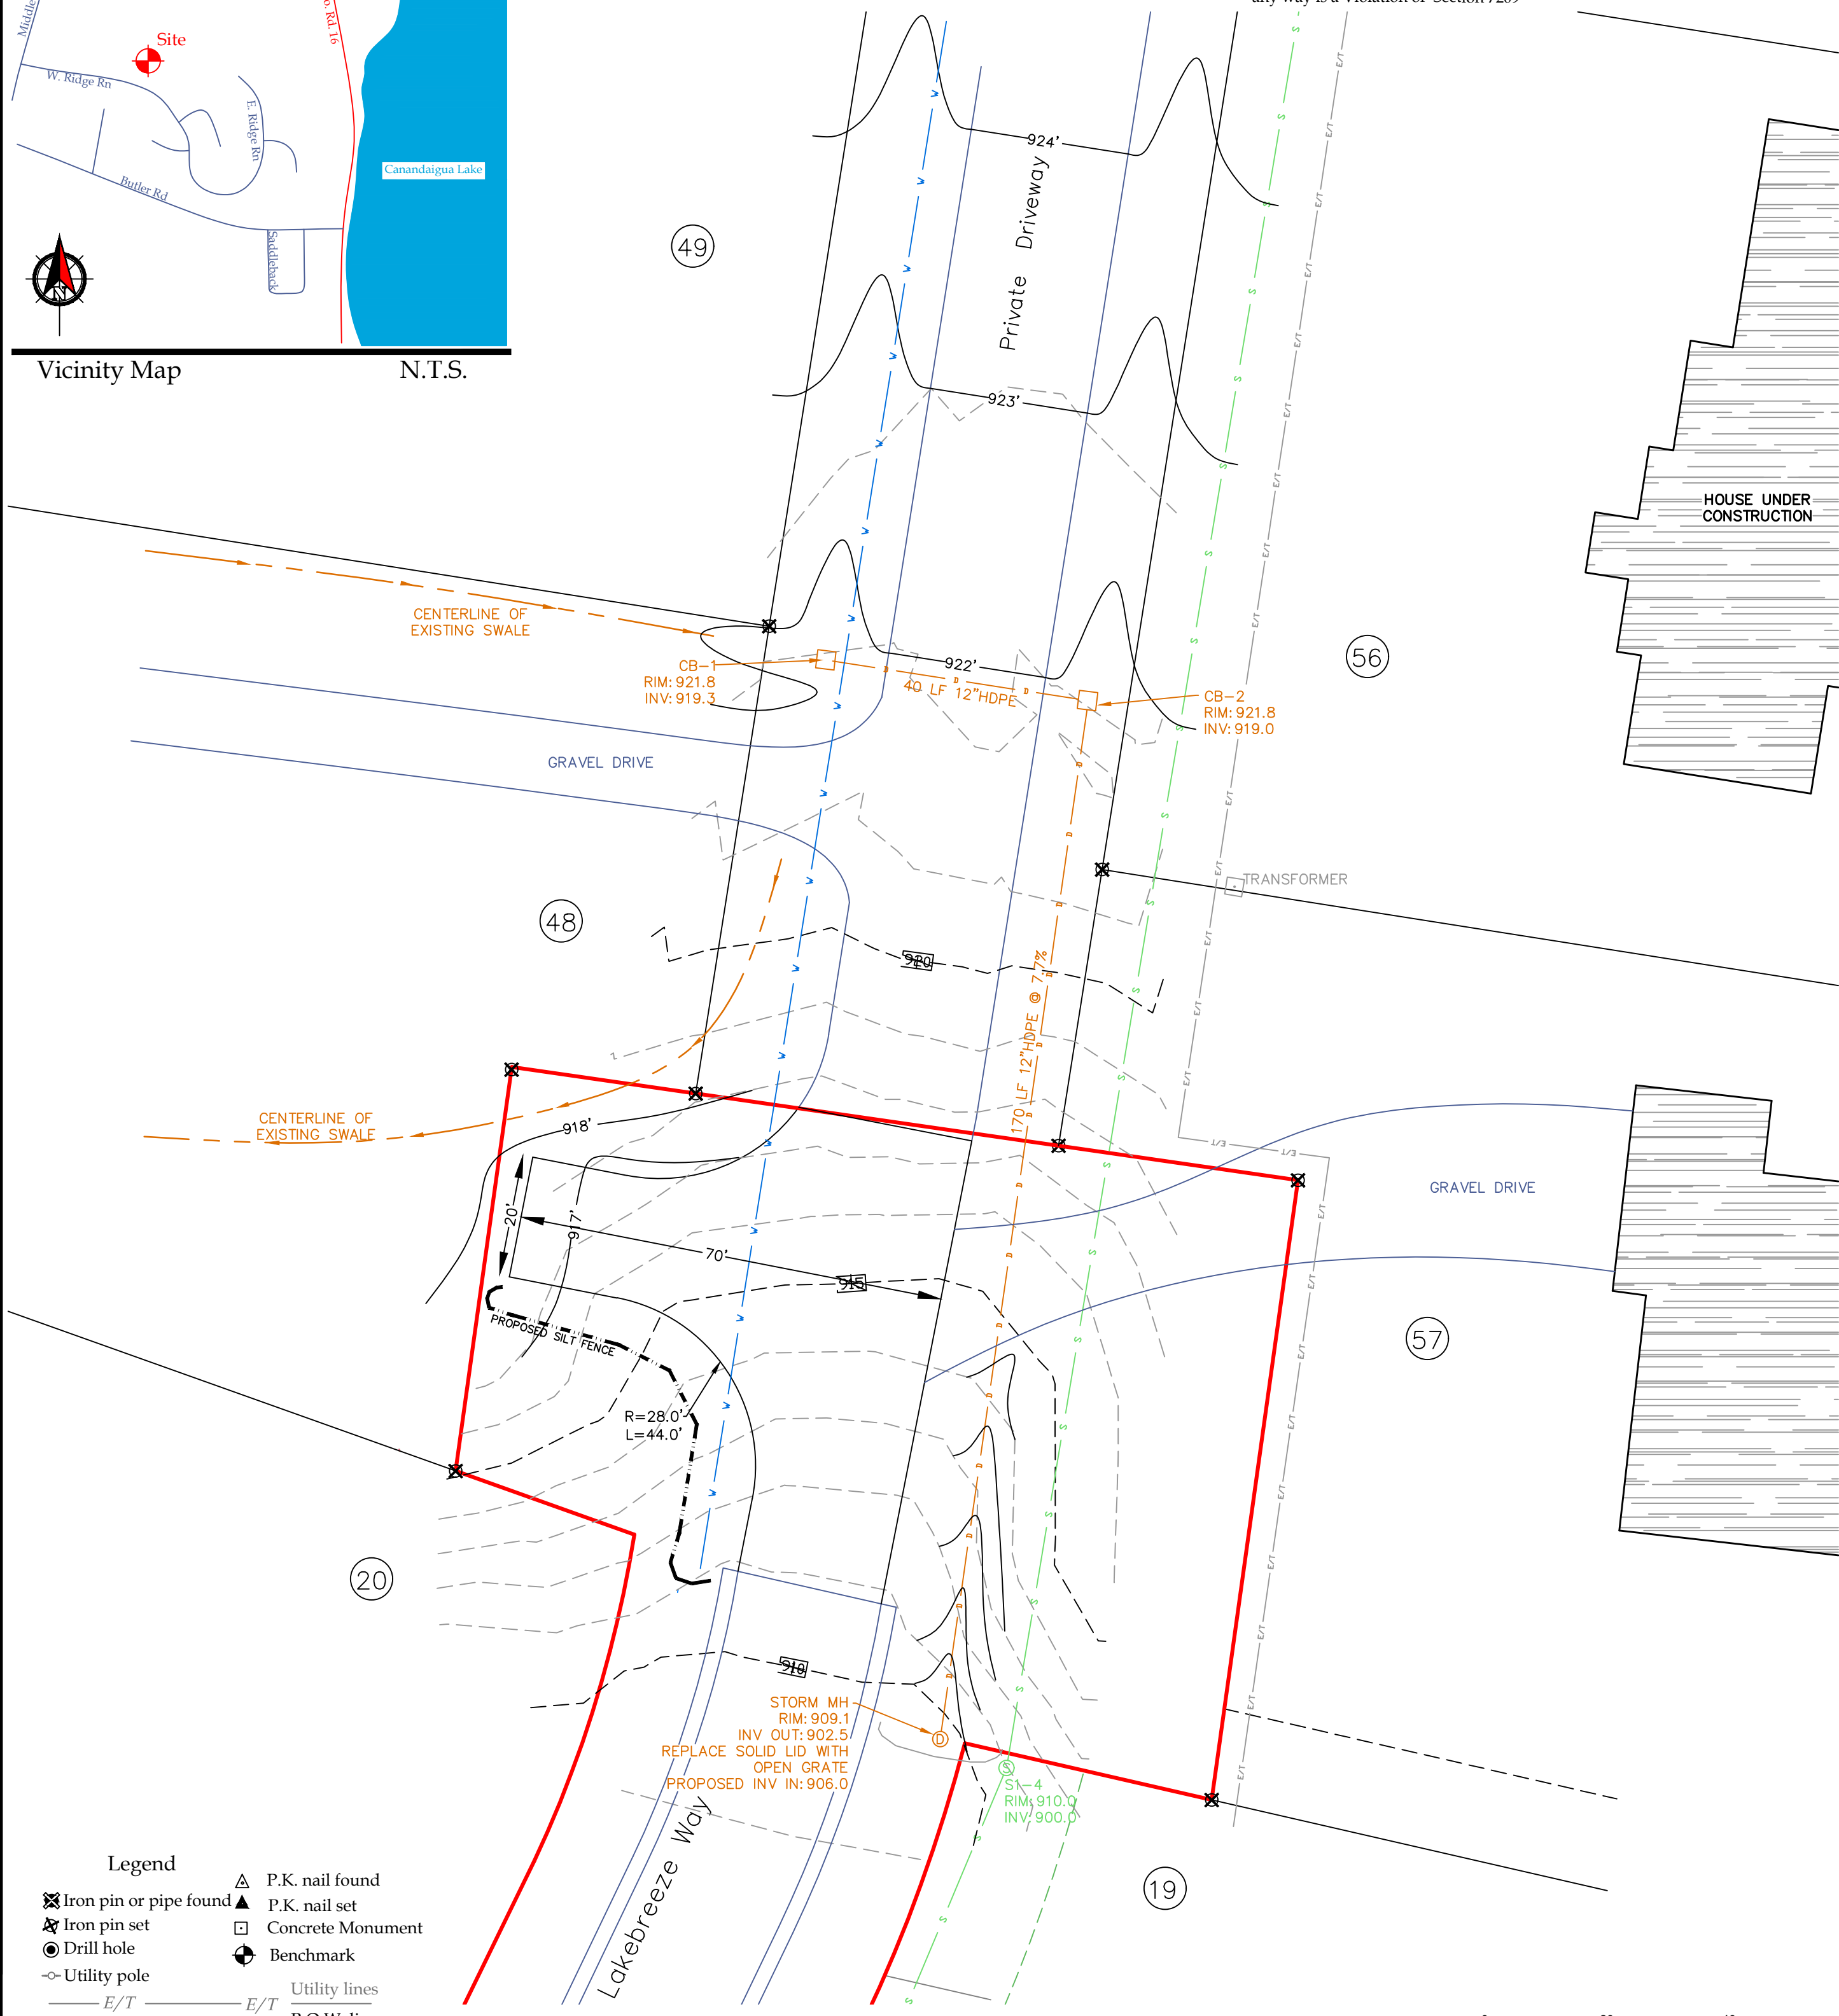


- Legend
- Iron pin or pipe found
 - Iron pin set
 - Drill hole
 - Utility pole
 - E/T
 - Utility lines
 - E/T
 - R.O.W. line
 - Property lines
 - Centerline
 - P.K. nail found
 - P.K. nail set
 - Concrete Monument
 - Benchmark

This is to certify that I am a Licensed Land Surveyor and that this plan was completed on 1/28/2022 from notes of an instrument survey performed on 1/27/2022



Anthony A. Venezia
signed
License No. 050864

Site Sketch

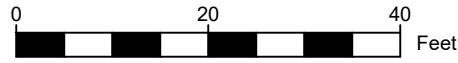

T.M.# 97.04-2-101.110
T.M.# 97.04-2-102.0

Venezia Group, LLC

Showing Land
In
Foxridge Subdivision Phase 5B-1
Town of Canandaigua
County of Ontario State of New York



www.veneziasurvey.com
5120 Laura Lane
Canandaigua New York, 14424
Fax. No. (585) 396-0131
E-mail rocco@veneziasurvey.com