


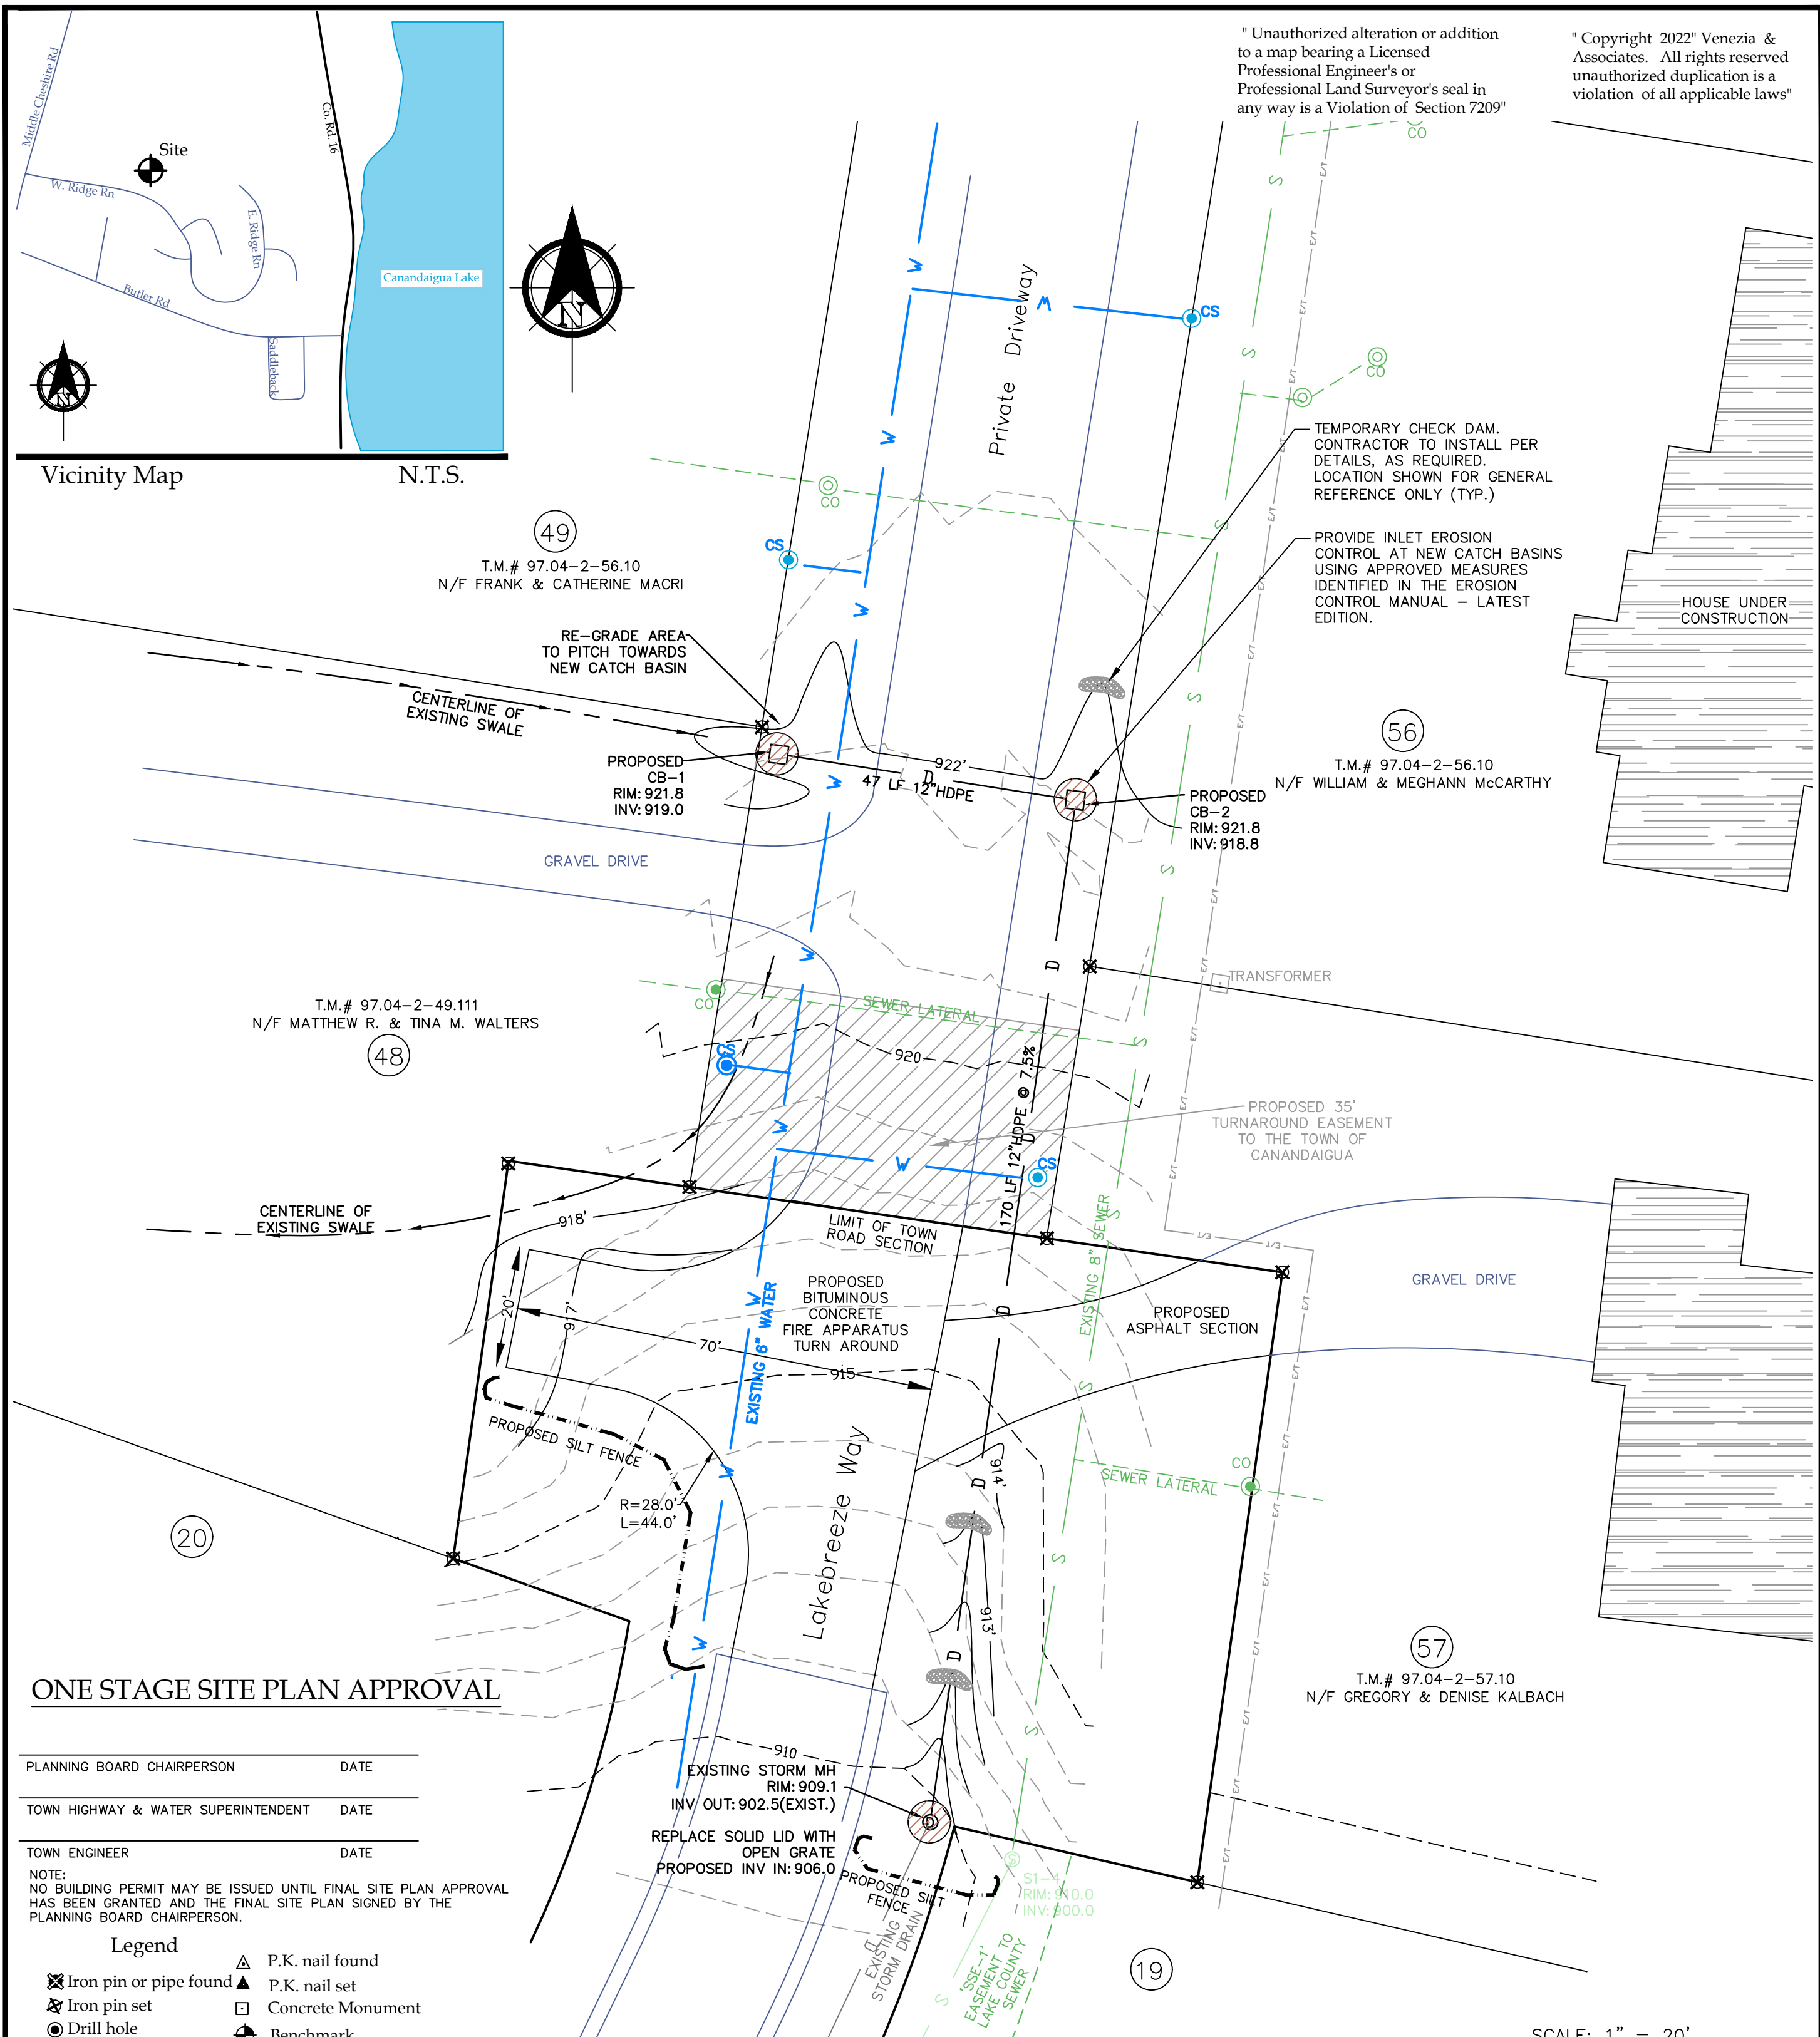

ONE STAGE SITE PLAN APPROVAL


PLANNING BOARD CHAIRPERSON	DATE
TOWN HIGHWAY & WATER SUPERINTENDENT	DATE
TOWN ENGINEER	DATE

NOTE:
NO BUILDING PERMIT MAY BE ISSUED UNTIL FINAL SITE PLAN APPROVAL
HAS BEEN GRANTED AND THE FINAL SITE PLAN SIGNED BY THE
PLANNING BOARD CHAIRPERSON.

Legend

- Iron pin or pipe found
- Iron pin set
- Drill hole
- Utility pole
- P.K. nail found
- P.K. nail set
- Concrete Monument
- Benchmark
- Utility lines
- E/T
- R.O.W. line
- Property lines
- Centerline

PER SECTION 7209 OF ARTICLE 145 OF THE NEW YORK
STATE EDUCATION LAW IT IS A VIOLATION FOR ANY
PERSON TO ALTER ANY DOCUMENT THAT BEARS THE SEAL
OF A PROFESSIONAL ENGINEER, UNLESS THE PERSON IS
ACTING UNDER THE DIRECTION OF A LICENSED
PROFESSIONAL ENGINEER. IF A DOCUMENT BEARING THE
SEAL OF AN ENGINEER IS ALTERED, THE ALTERING
ENGINEER SHALL AFFIX TO THE DOCUMENT THEIR SEAL
AND THE NOTATION "ALTERED BY" FOLLOWED BY THEIR
SIGNATURE AND THE DATE OF SUCH ALTERATION, AND A
SPECIFIC DESCRIPTION OF THE ALTERATION.

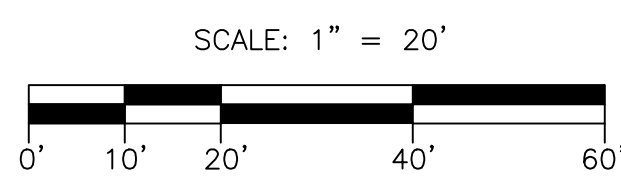

JCG JOYCE CONSULTING GROUP
CIVIL ENGINEERS
JOYCE CONSULTING GROUP, PC
100 WYMAN ROAD, BRAINTREE MA
www.joyccg.com
781.817.6120



Site Drainage Improvements Plan

Venezia Group, LLC

Showing Land
In
Foxridge Subdivision Phase 5B-1
Town of Canandaigua
County of Ontario State of New York

T.M.# 97.04-2-101.110
T.M.# 97.04-2-102.0

" Unauthorized alteration or addition
to a map bearing a Licensed
Professional Engineer's or
Professional Land Surveyor's seal in
any way is a Violation of Section 7209"

" Copyright 2022" Venezia &
Associates. All rights reserved
unauthorized duplication is a
violation of all applicable laws"