


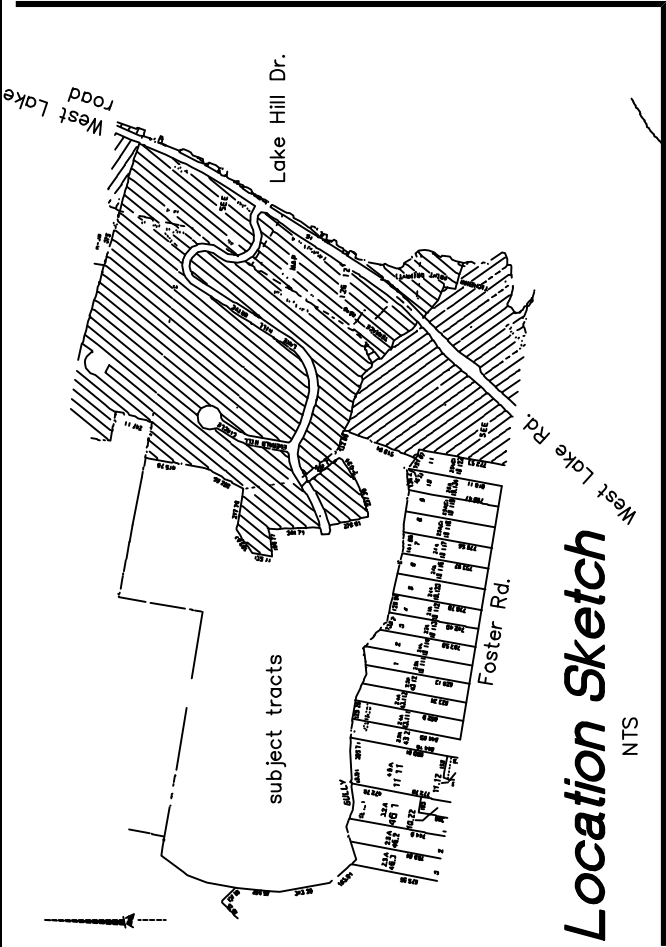


Location Sketch
NTS

Amended Preliminary Plat Plan
and
INSTRUMENT SURVEY OF LANDS
From Sections 3 + 4 of
Lakeside Estates Subdivision
being conveyed by
Bero Contracting and Development Corporation
part of Great Lots 81 + 72

Town of Canandaigua
County of Ontario
Lake Hill Drive

STATE OF NEW YORK
Tax Acct. # 126.00-1-59110
Zoning district SCR-1

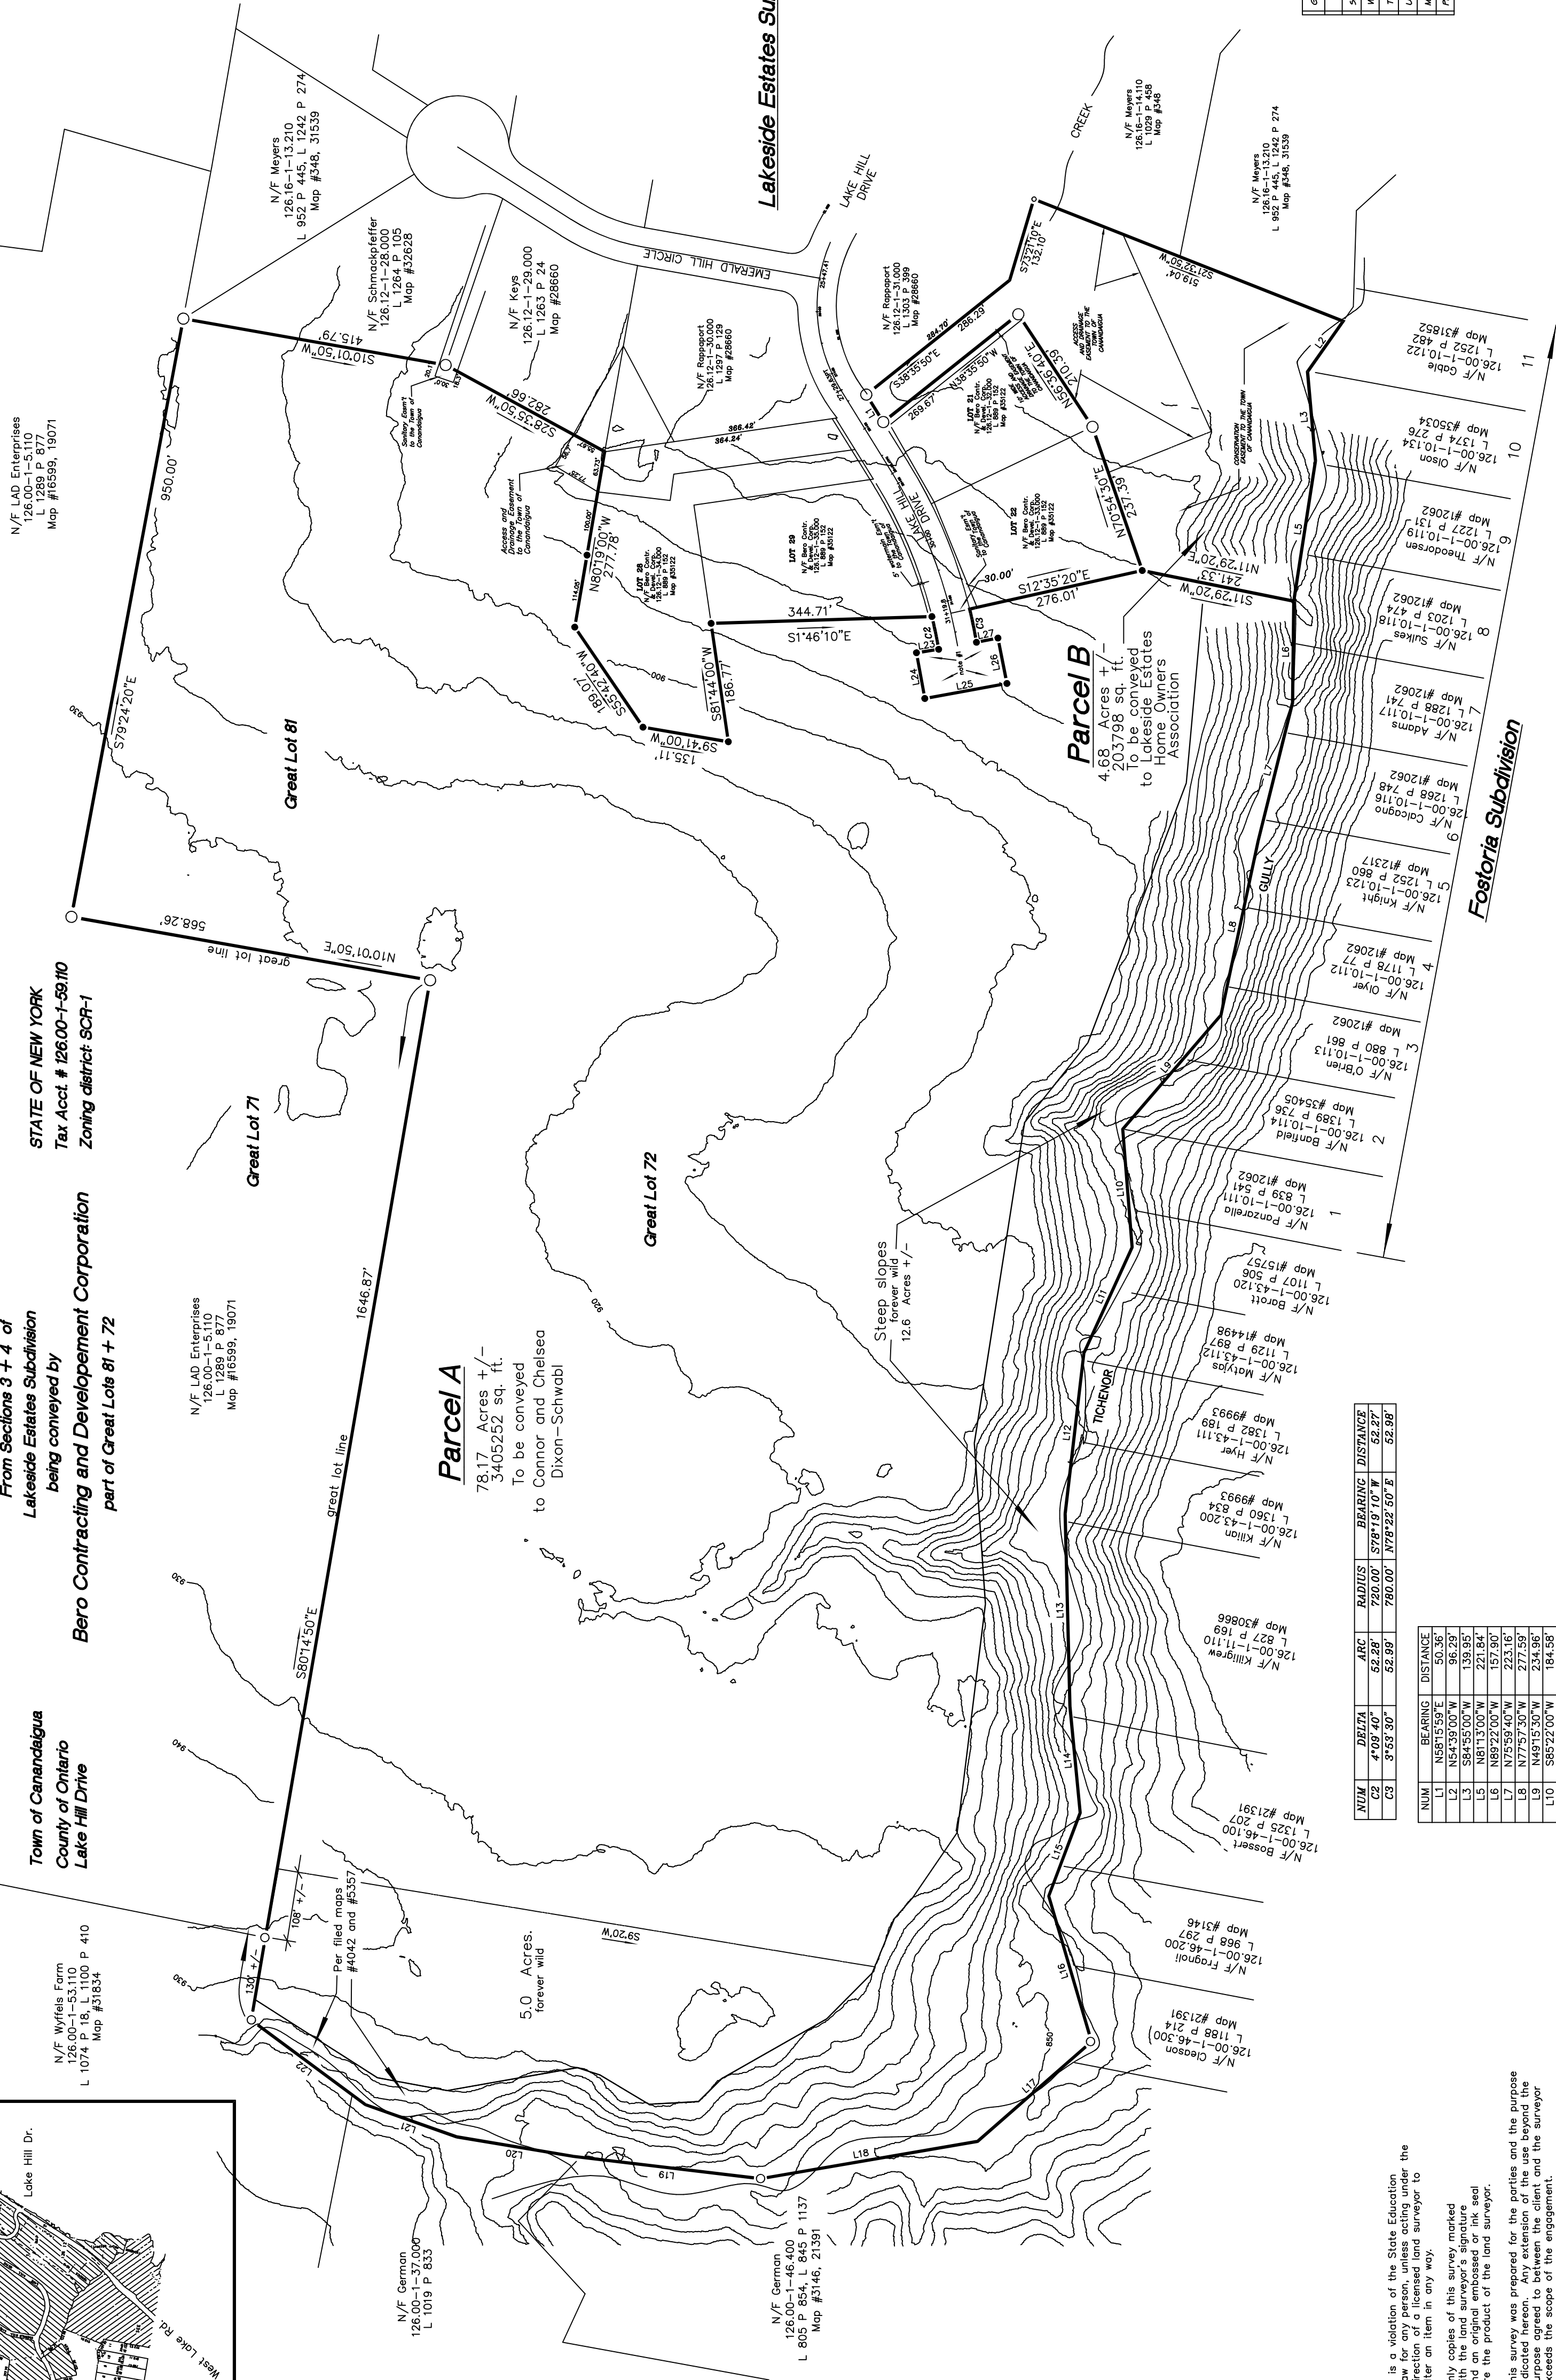

Legend

- o pipe found
- o rebar found
- pipe set
- Δ hydrant
- utility pole

This survey was prepared for the parties and the purpose indicated herein. Any extension of the use beyond the intended purpose of the survey is at the user's risk and exceeds the scope of the engagement.

Aq. Statement:
Right to Farm laws are in effect
10' Contours provided by
Ontario County GIS

Client/Owner:
Bero Contracting and Development Corp.
POST OFFICE BOX 647
CANANDAIGUA, NY 14624

Surveyor:
Dave Hanley L.S.
223 DIXSTOL STREET #106
CANANDAIGUA, NY 14624
885-896-6939

Planning Board Chairperson
Town of Canandaigua

Date

Approval:

Reference

- Maps on file with the Clerk of Ontario County: Lakeside Estates Subdivision, Sect. II #26860-1 Lakeside Estates Subdivision, Sect. I #26259-1 Lands to be conveyed by George T. Gilliam #2470
- Abstract provided by Crossroads Abstract Corp. Abstract # 65216 dated Mar. 12, 2019.
- Map of Section 3, 4, 5, 1000.

Notes

- Permanent ROW to Town of Canandaigua

Zoning Data

District SCR-1 1 case
Min. lot width: 125 ft.
Minimum setbacks:
Front: 60 ft.
Rear: 20 ft.
Side: 25 ft.
Max. bldg height: 35 ft.
Max. bldg coverage: 20%

DENSITY CALCULATIONS	
GROSS TOTAL AVERAGE - PARCELS A + B	83.86 AC.
CONSTRAINED LANDS	
SLOPES GREATER THAN 20%	0.00 AC.
WOODLANDS	0.00 AC.
TOTAL CONSTRAINED LANDS	0.00 AC +/-
UN-CONSTRAINED LANDS	83.86 AC +/-
MAX. DENSITY UNITS ALLOWED	65
PROPOSED DENSITY UNITS	1

Certification

I, David J. Hanley certify to :

- 1.
- 2.
- 3.
- 4.
- 5.
- 6.

that this survey was prepared on April 18, 2019 by me or under my direct supervision and that I am a duly licensed land surveyor in the State of New York. This file survey was prepared in accordance with the Minimum Standards of the Genesee Valley Land Surveyors Association adopted January 2017.

David J. Hanley
N.Y.S. Lic. # 0503379
Date
April 18, 2019