

PLANT SCHEDULE

NOTE: PLANTING PLAN SHALL BE REVIEWED PRIOR TO CONSTRUCTION TO CONFIRM PLANT AVAILABILITY AT TIME OF CONSTRUCTION.

DECIDUOUS TREES					
KEY BOTANICAL NAME	COMMON NAME	MATURE HT.	MATURE SPRD.	COND.	NOTES
AA Amelanchier x arborea 'Autumn Brilliance'	Autumn Brilliance Serviceberry	15-25'	15-25'	B&B, multistem	7' Ht
CK Cornus kousa	Kousa Dogwood	15-30'	15-30'	B&B, multistem	7' Ht
QR Quercus rubra	Red Oak	50-75'	50-75'	B&B	8' Ht
LT Liriodendron tulipifera	Tulip Tree	60-90'	30-60'	B&B	8' Ht

DECIDUOUS SHRUBS					
KEY BOTANICAL NAME	COMMON NAME	MATURE HT.	MATURE SPRD.	COND.	NOTES
AM Aronia melanocarpa 'Ground Hog'	Chokeberry	14'	2-3'	No 2 Cont.	
CR Cornus racemosa 'Huron'	Huron Grey dogwood	4-5'	4-5'	No 5 Cont.	
CS Cornus sericea 'Isanti'	Redtwig Dogwood	4-5'	4-5'	No 5 Cont.	
FG Fothergilla gardenia	Dwarf Fothergilla	2-3'	2-4'	No 3 Cont.	
HP Hydrangea paniculata 'Limelight'	Limelight Hydrangea	6-8'	6-8'	No 7 Cont / B&B	
HO Hydrangea quercifolia 'Alice'	Alice Oakleaf Hydrangea	5-8'	5-8'	No 7 Cont / B&B	
RA Rhus aromatica 'grove low'	Gro Low Sumac	1.5-2'	4-5'	No 2 Cont.	
RP Rosa x Snow Pavement	Snow Pavement Rose	2-3'	3-5'	No 2 Cont.	
SJ Spiraea japonica 'Double Play Blue Kazoo'	Double Play Series Spiraea	2-3'	2-3'	No 2 Cont.	
SP Syringa patula 'Miss Kim'	Dwarf Lilac	3-5'	3-5'	No 3 Cont.	
VP Viburnum plic. var. tomen. 'Summer Snowflake'	Summer Snowflake Doublefile Viburnum	5-8'	8-10'	B&B	


PERENNIALS AND ORNAMENTAL GRASSES					
KEY BOTANICAL NAME	COMMON NAME	MATURE HT.	MATURE SPRD.	COND.	NOTES
NF Nepeta x faassenii 'Walker's Low'	Walker's Low Catmint	2-3'	2-3'	No 2 Cont.	
GR Geranium x 'Rozanne'	Rozanne Cranesbill	12-18"	12-24"	No 2 Cont.	
TC Tiarella cordifolia	Foamflower	8-12"	12-18"	No 2 Cont.	



Foam Flower



Dwarf Fothergilla (fall)

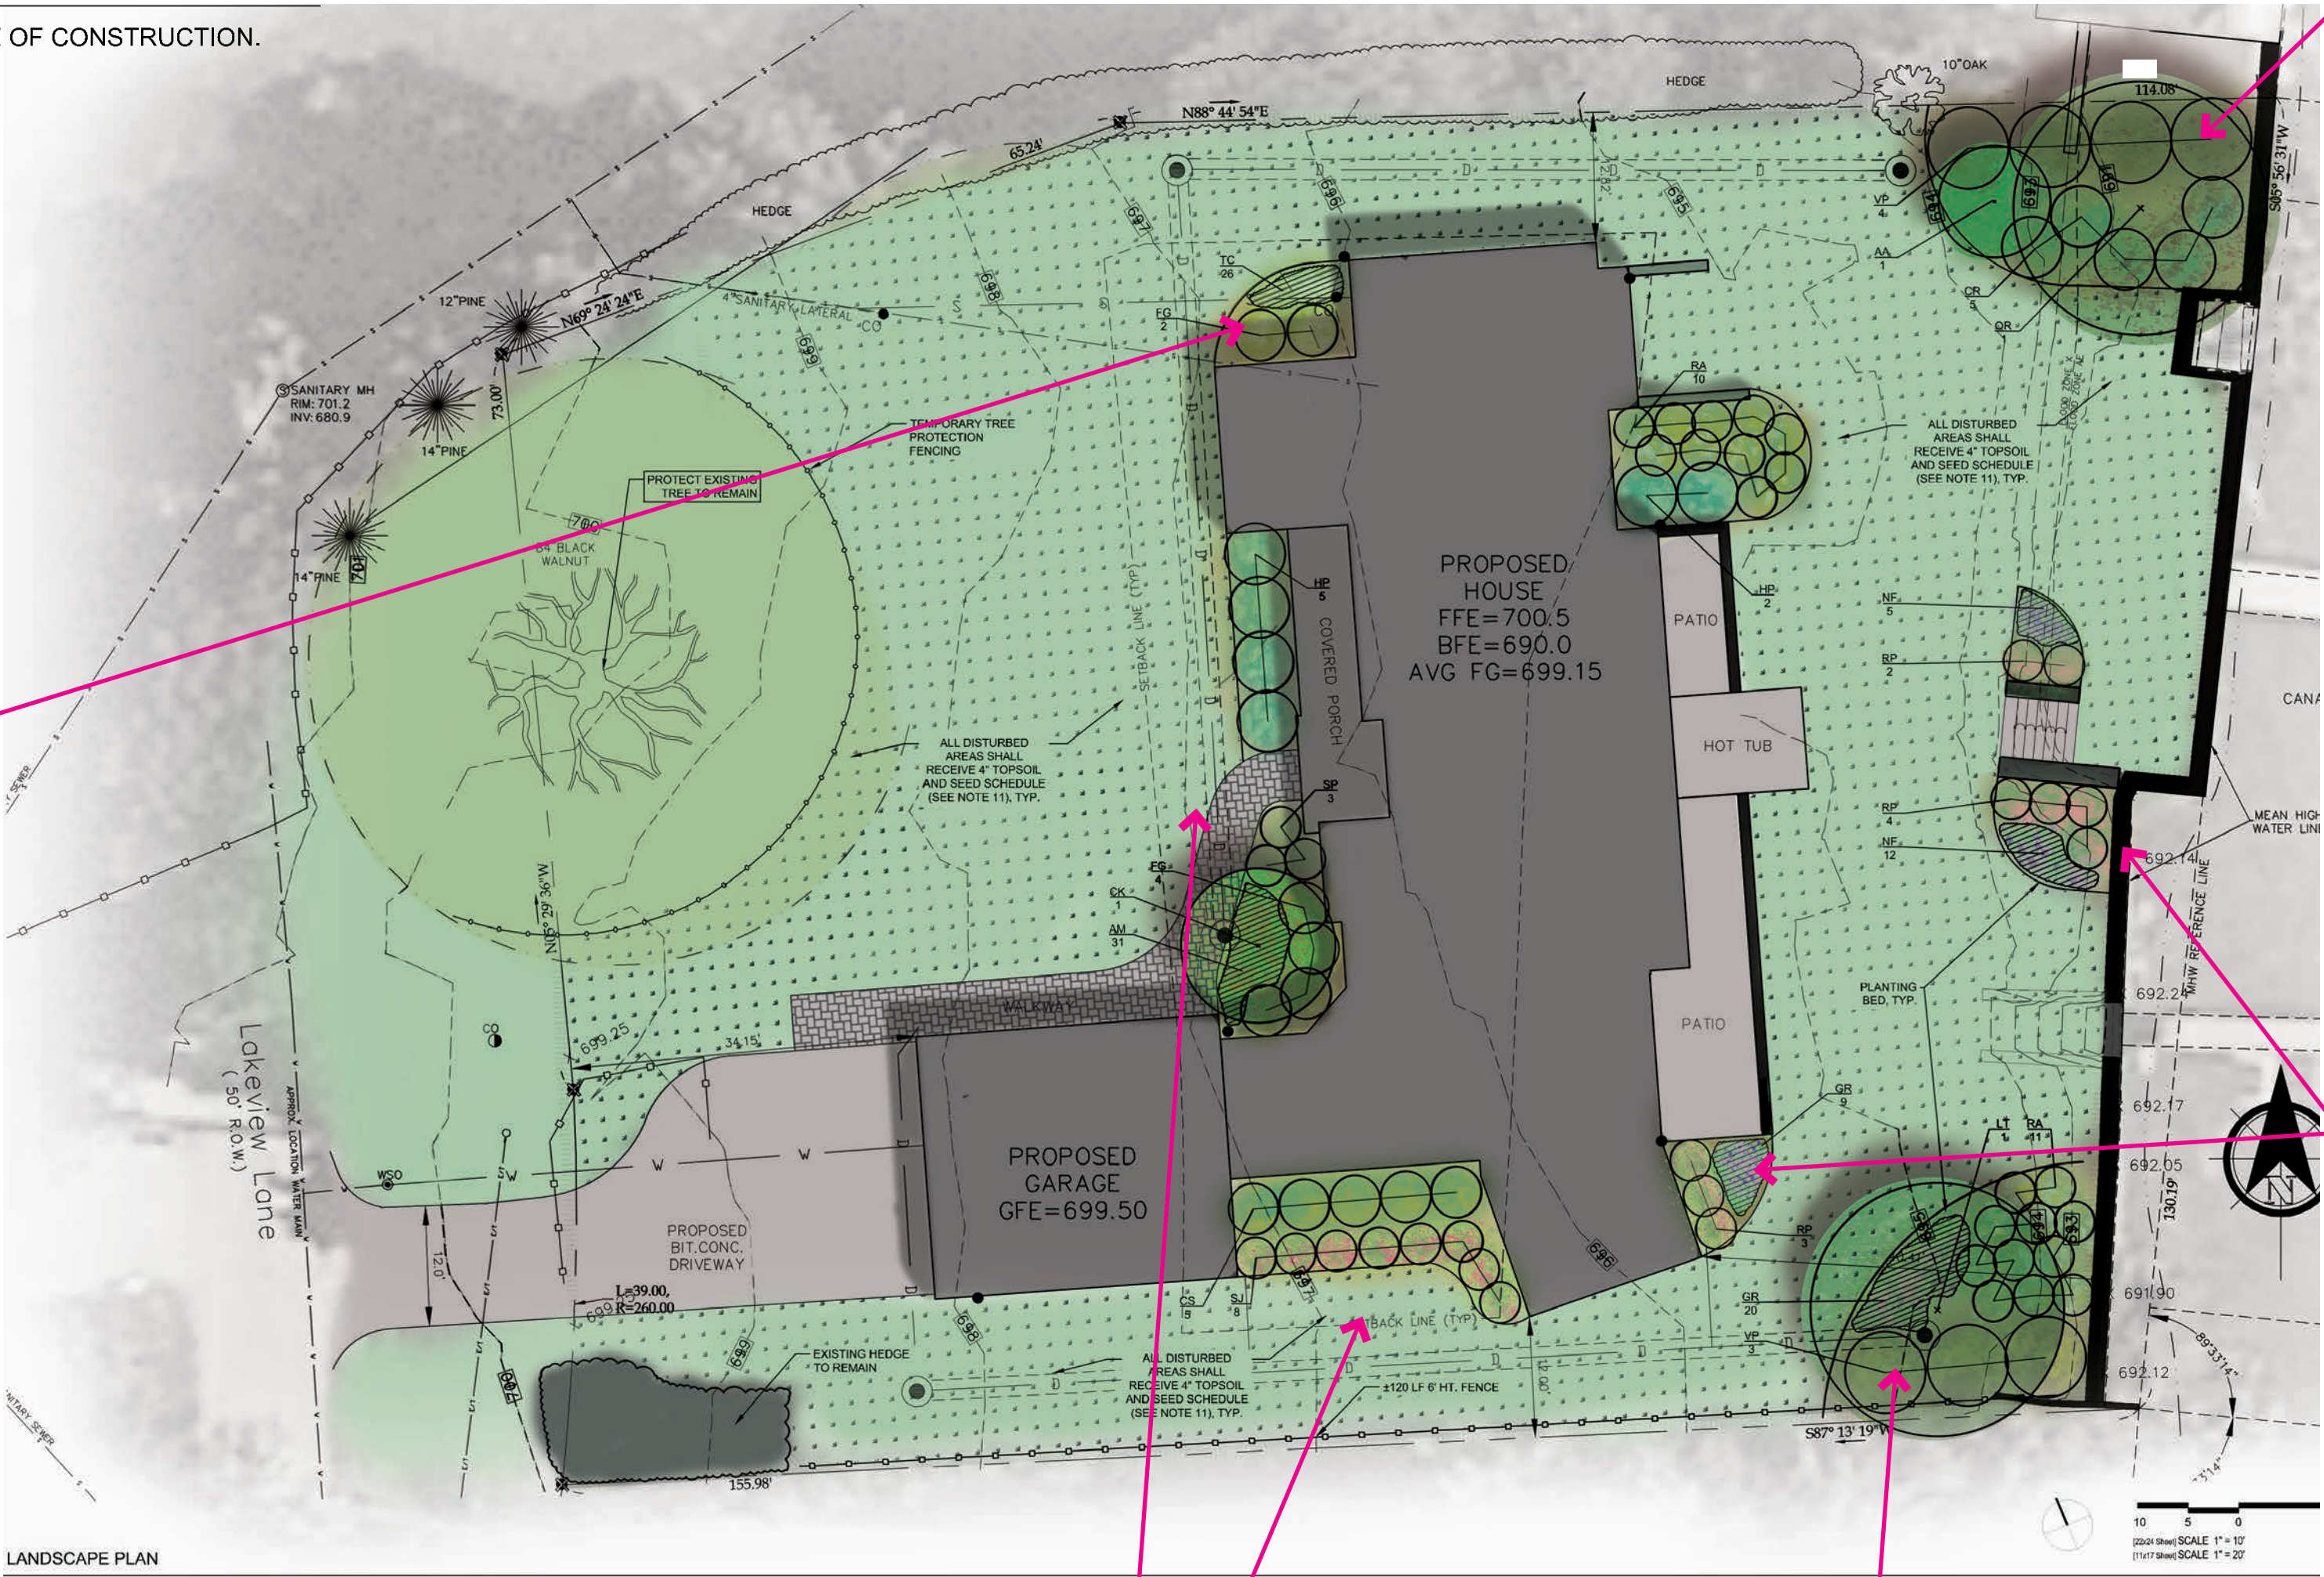

Serviceberry



Viburnum



Grey Dogwood



Geranium



Catmint



Kousa Dogwood



Hydrangea



Dwarf Fothergilla



Grey Dogwood



Gro low Sumac



Pavement Rose



Lilac



Chokeberry



Spiraea



Gro low Sumac (fall)



Viburnum

Lupton Residence | Plant Palette

3459 Lakeview Lane, Canandaigua

January 29, 2020