

		DECIDUOUS TREES				
KEY	BOTANICAL NAME		MATURE HT.	MATURE SPRD.	COND.	NOTES
AA	Amelachier x arborea 'Autumn Brilliance'	Autumn Brilliance Serviceberry	15-25'	15-25'	B&B, multistem	7' Ht
СК	Cornus kousa	Kousa Dogwood	15-30'	15-30'	B&B, multistem	7' Ht
QR	Quesrcus rubra	Red Oak	50-75'	50-75'	B&B	8' Ht.
LT	Liriodendron tulipifera	Tulip Tree	60-90'	30-50'	B&B	8' Ht.
		DECIDUOUS SHRUBS				
KEY	BOTANICAL NAME	COMMON NAME	MATURE HT.	MATURE SPRD.	COND.	NOTES
AM	Aronia melanocarpa 'Ground Hog'	Chokeberry	14"	2-3'	No 2 Cont.	
CA	Clethra alnifolia 'Hummingbird'	Sweet peperbush	2-4'	3-5'	No 3 Cont.	
CR	Cornus racemosa ' Huron'	Huron Grey dogwood	4-5'	4-5'	No 5 Cont.	
CS	Cornus sericea 'Isanti'	Redtwig Dogwood	4-5'	4-5'	No 5 Cont.	
FG	Fothergilla gardenia	Dwarf Fothergilla	2-3'	2-4'	No 3 Cont.	
ΗP	Hydrangea paniculata 'limelight'	Limelight Hydrangea	6-8'	6-8'	No 7 Cont / B&B	
HQ	Hydrangea quercifolia 'Alice'	Alice Oakleaf Hydrangea	5-8'	5-8'	No 7 Cont / B&B	
RA	Rhus aromatica 'grow low'	Grow Low Sumac	1.5-2'	4-5'	No 2 Cont.	
RP	Rosa x Snow Pavement	Snow Pavement Rose	2-3'	3-5'	No 2 Cont.	
SJ	Spiraea japonica 'Double Play Blue Kazoo'	Double Play Series Spiraea	2-3'	2-3'	No 2 Cont.	
SP	Syringa patula 'Mss Kim'	Dwarf Lilac	3-5'	3-5'	No 3 Cont.	
VP	Viburnum plic. var. tomen. 'Summer Snowflake'	Summer Snowflake Doublefile Viburnum	5-8'	8-10'	B&B	
	PERE	ENNIALS AND ORNAMENTAL GRASS	ES			
KEY	BOTANICAL NAME	COMMON NAME	MATURE HT.	MATURE SPRD.	COND.	NOTES
NF	Nepeta x faassenii 'Walker's Low'	Walker's Low Catmint	2-3'	2-3'	No 2 Cont.	
GR	Geranium x 'Rozanne'	Rozanne Cranesbill	12-18"	12-24"	No 2 Cont.	
TC	Tiarella cordifolia	Foamflower	8-12"	12-18"	No 2 Cont.	

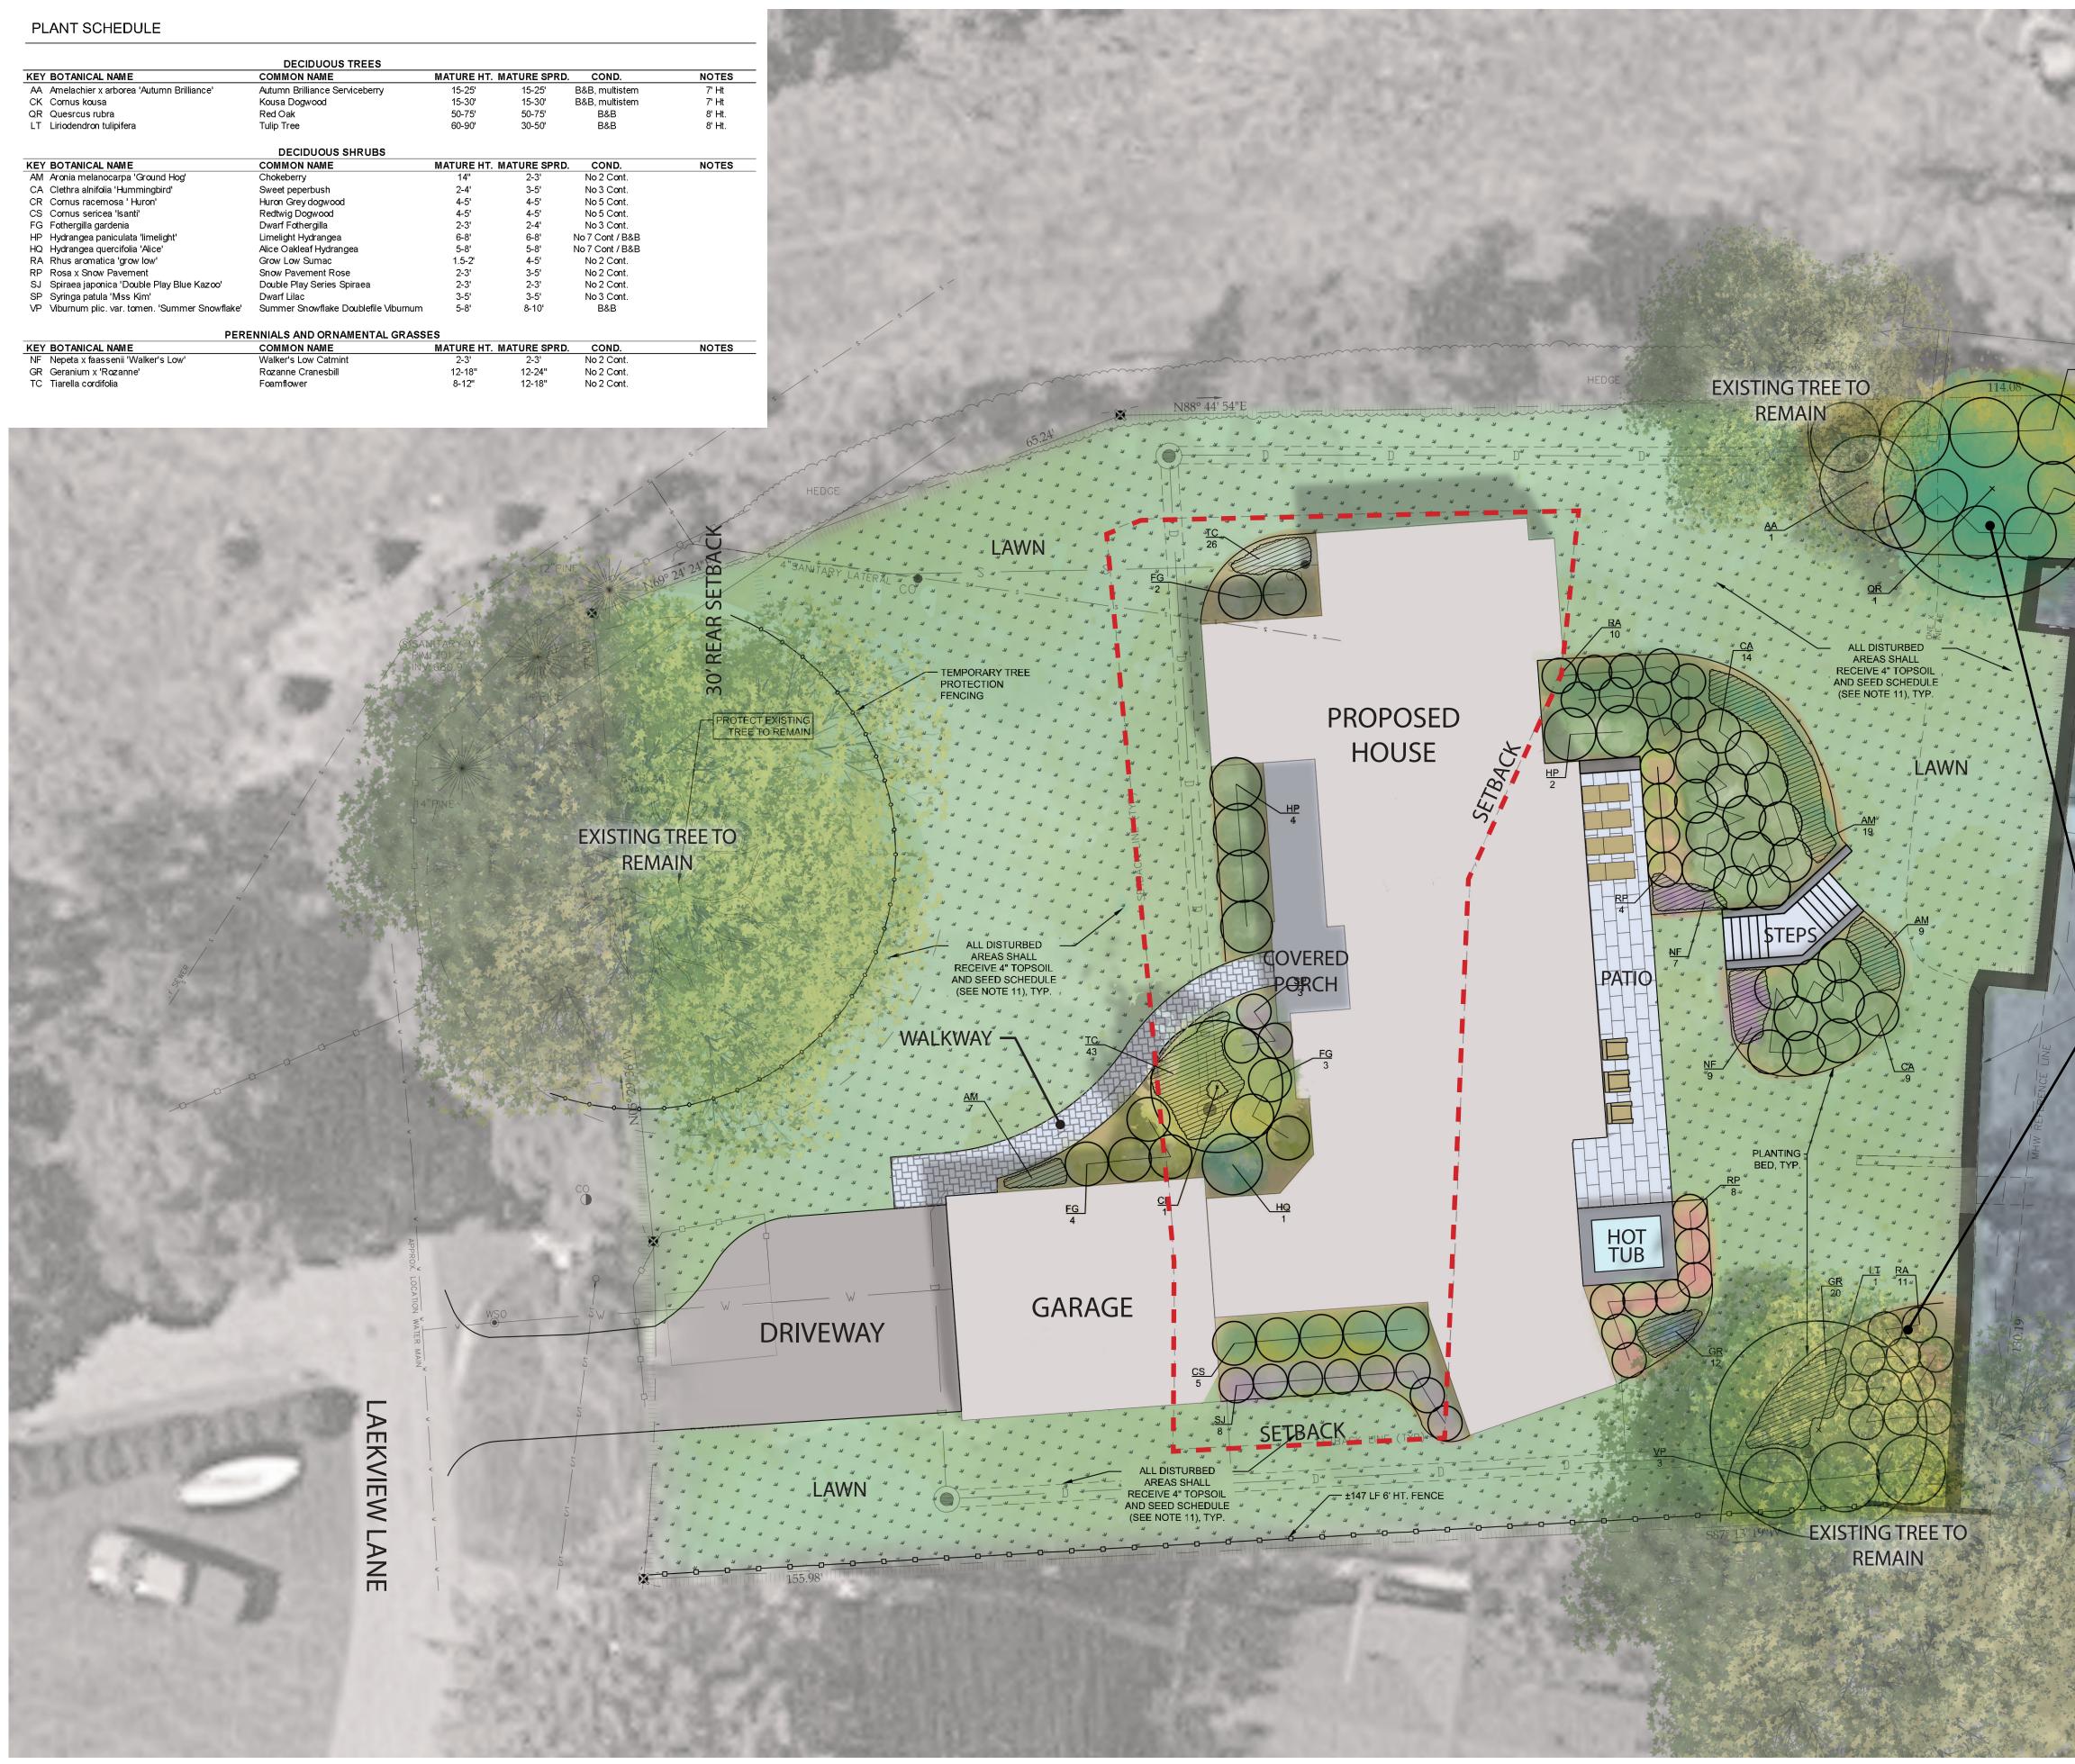


## Lupton Residence | Rendered Site Plan 3459 Lakeview Lane, Canandaigua, New York

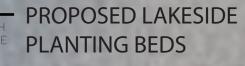

CANANDAIGUA LAKE

1000

## February 6, 2020

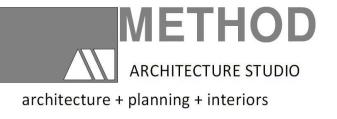



Sue Steele Landscape Architecture