


" Unauthorized alteration or addition to a map bearing a Licensed Professional Engineer's or Professional Land Surveyor's seal in any way is a Violation of Section 7209"

" Copyright 2017" Venezia & Associates. All rights reserved unauthorized duplication is a violation of all applicable laws"

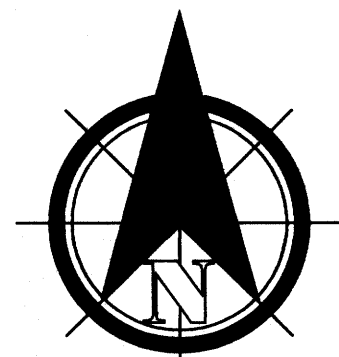

N/F Leo Genecco & Sons
T.M. Parcel # 55.02-3-996.11

Existing Sanitary Sewer Main


N/F Advent Automotive Inc.
T.M. # 55.02-3-118

N/F Leo Genecco & Sons
T.M. Parcel # 55.02-3-119.10

Lot 5
N/F Barbara K. Hoke
T.M. Parcel # 55.02-1-2

Lot 4
N/F Lawrence P. Mozeik
T.M. Parcel # 55.02-1-3

Lot 2
N/F Thomas J. Webster, Sr.
T.M. Parcel # 55.02-1-5

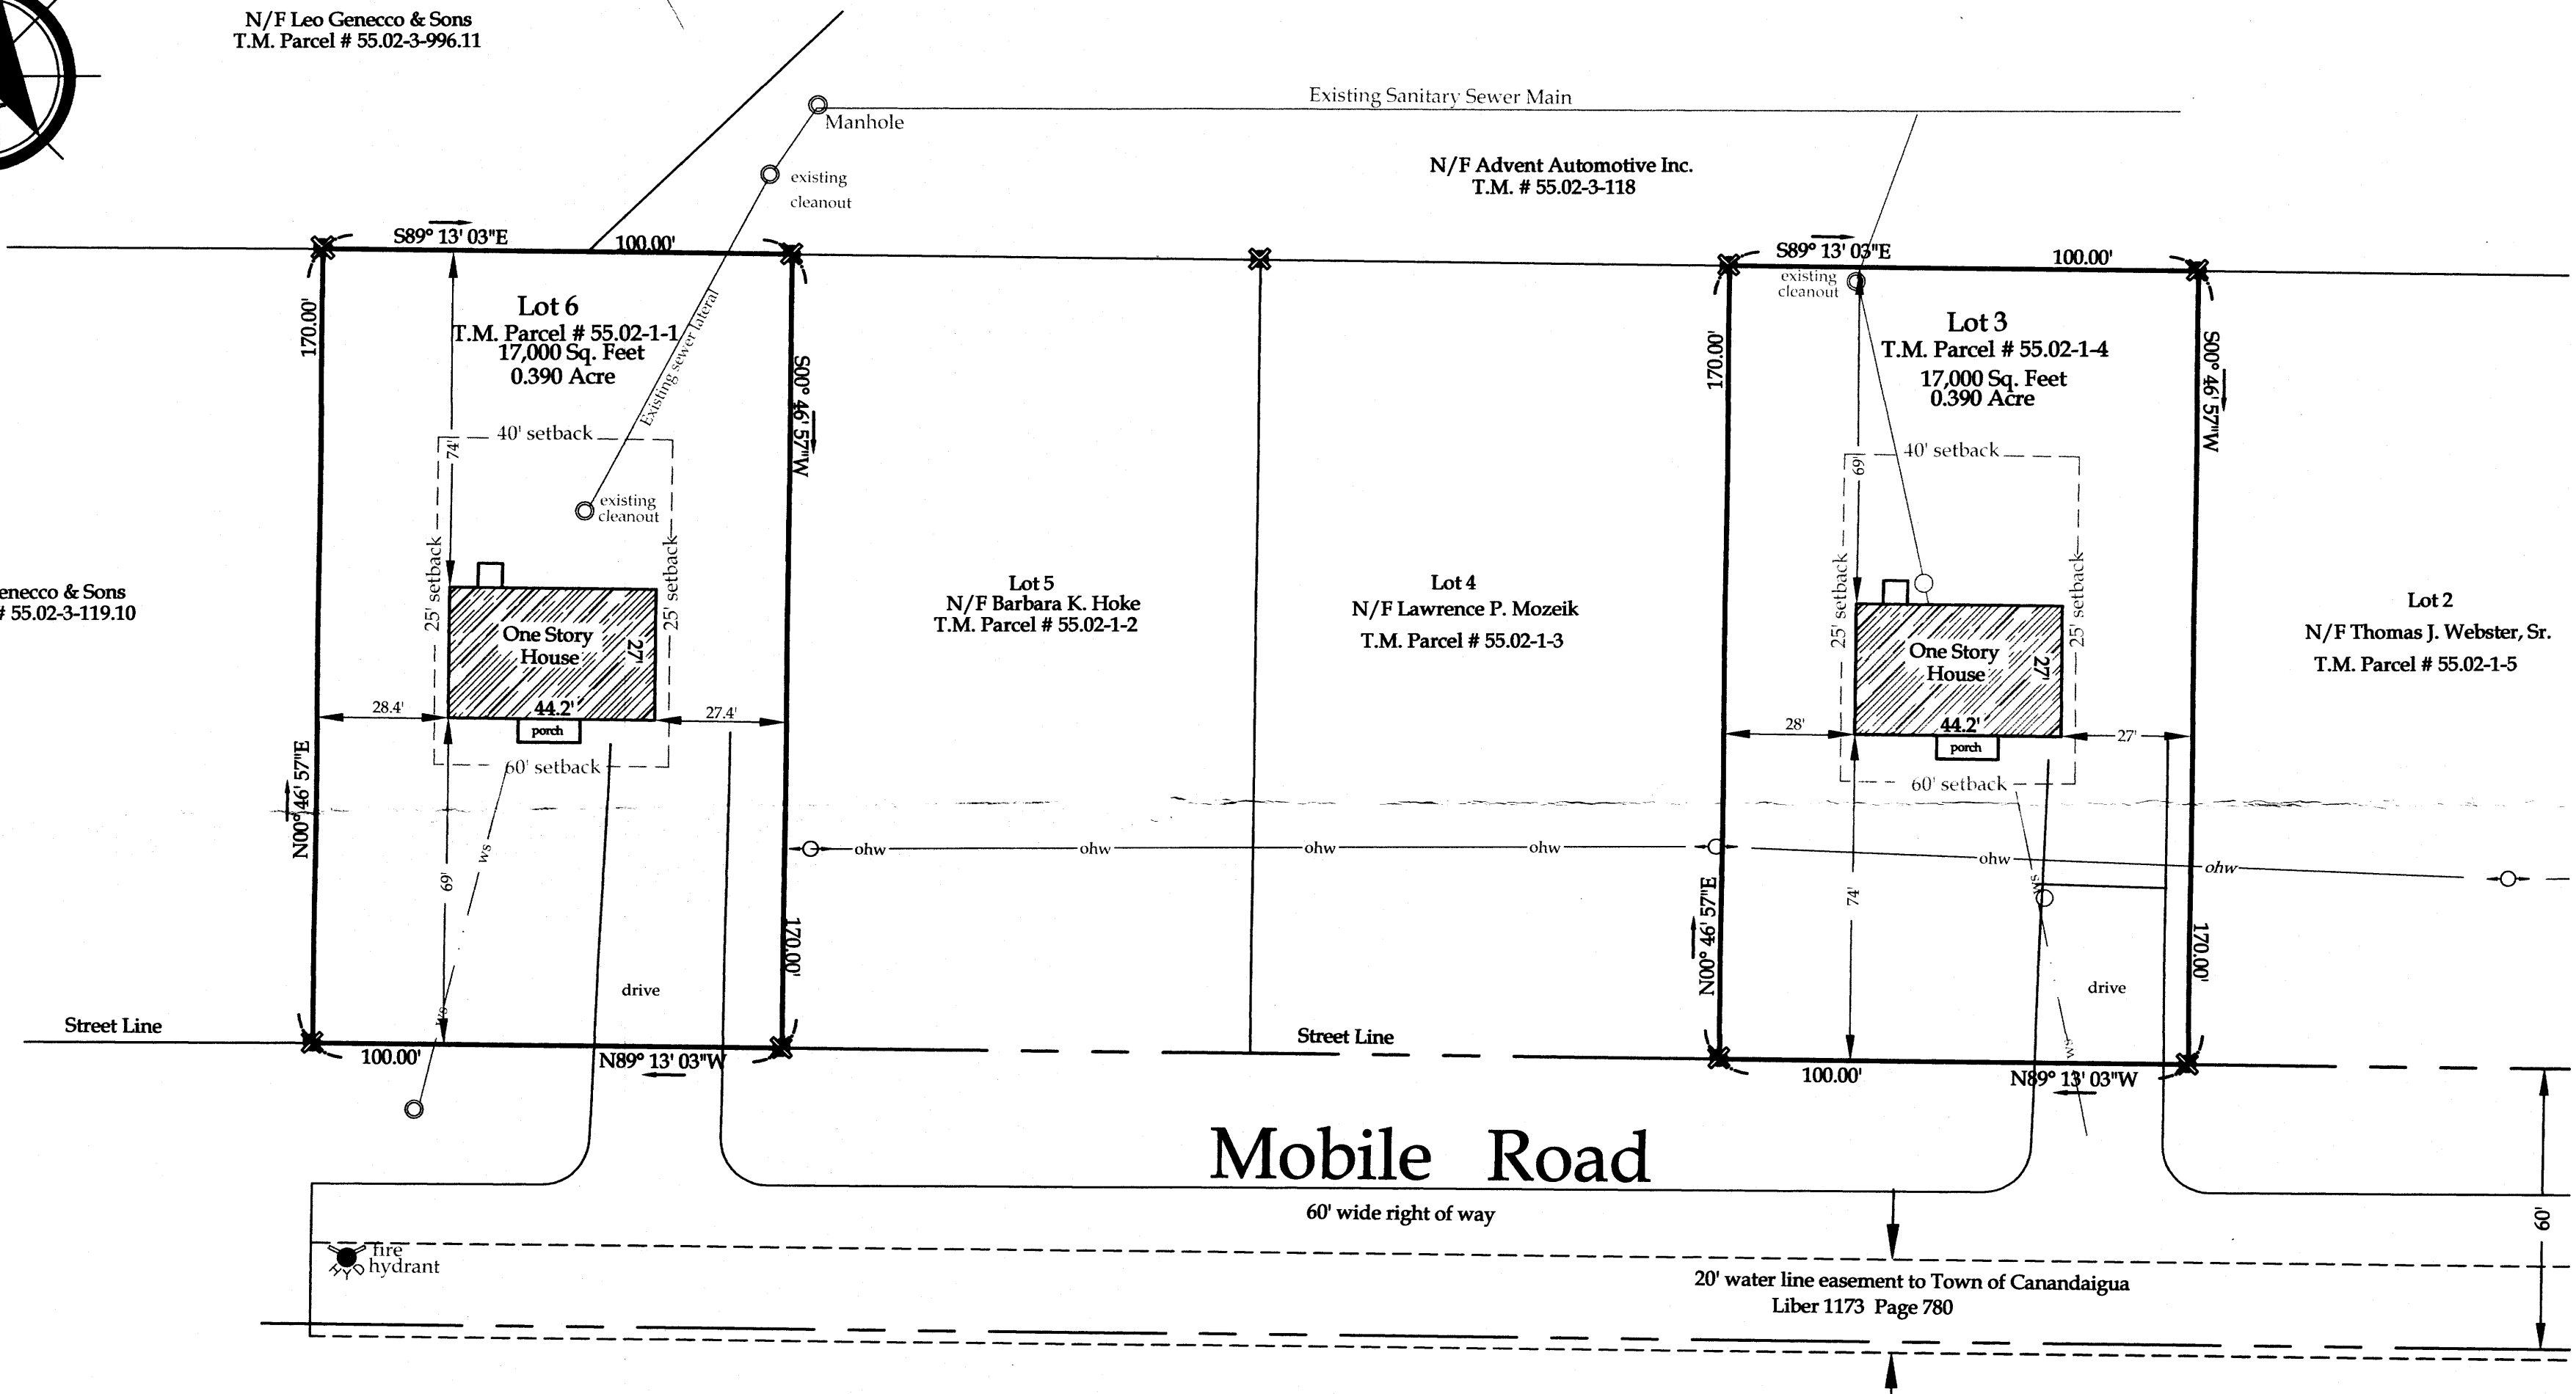

Mobile Road

60' wide right of way

20' water line easement to Town of Canandaigua
Liber 1173 Page 780

File#16226 as blt

This is to certify that I am a
Licensed Land Surveyor and that this plan
was completed on June 2, 2017
from notes of an instrument survey
performed on June 2, 2017.



Rocco A. Venezia
signed
License No. 049761

Legend

- | | |
|--------------------------|---------------------|
| ✱ Iron pin or pipe found | ▲ P.K. nail found |
| ✱ Iron pin set | ▲ P.K. nail set |
| ⊙ Drill hole | □ Concrete Monument |
| ○ Utility pole | ⊕ Benchmark |
| — E/T — | — Utility lines |
| — E/T — | — R.O.W. line |
| — | — Property lines |
| — | — centerline |

Map of Survey prepared for:

Stella's Florist LLC

showing land
in the
Town of Canandaigua
County of Ontario State of New York

T.m. # as shown
Scale 1"= 30'

TOWN OF CANANDAIGUA
DEVELOPMENT OFFICE

JUN 9 2017

VENEZIA
LAND SURVEYORS AND CIVIL ENGINEERS

www.veneziasurvey.com

5120 Laura Lane

Canandaigua New York, 14424

(585)396-3267

Fax. No. (585) 396-0131

E-mail rocco@veneziasurvey.com

5550 MOBILE