
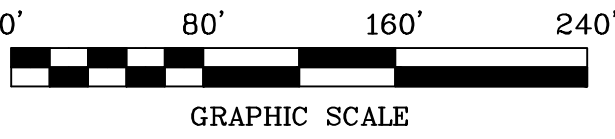


SURVEY MAP SHOWING WETLAND LIMITS
LANDS OF
GRACE B., EILEEN C. AND DIANE L. MULLER
TOWN OF CANANDAIGUA
COUNTY OF ONTARIO ~ STATE OF NEW YORK
TAX MAP NO. 57.00-1-21.113
REFERENCE DEED: L.1362/P.682

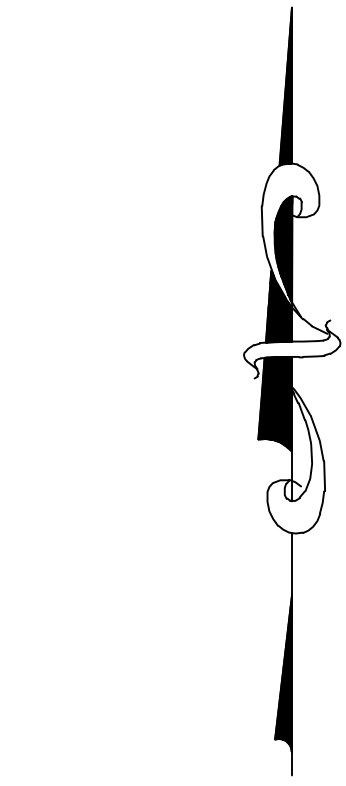

LEGEND:

- R.O. REPUTED OWNER
X FENCE
WETLAND
EXISTING MONUMENT
SET 5/8 INCH REBAR AND SURVEY CAP

- NOTES:
1. BOUNDARY LINE SHOWN ACCORDING TO "MAP SHOWING LAND OWNED BY ROBERT LESLIE GIFFORD ESTATE...", MADE BY S. SCOTT STEVENS, JR., L.S., DATED FEBRUARY 2, 1987.
2. WETLAND LIMITS WERE MARKED BY OTHERS AND LOCATED IN THE FIELD.
3. VERTICAL DATUM: NAVD 88

- REVISIONS:
1. MARCH 9, 2017 TO SHOW CONTOURS AND CORNER MONUMENT LOCATIONS.

KLUMPP LAND SURVEYING
106 BLANCHARD HEIGHTS
GROTON, NEW YORK
PHONE: (607) 898-5051
email: owascols@outlook.com

JOB NO.: 16-073 SCALE: 1"=80'
DRAWN BY: BMK DATED: SEPT. 6, 2016
SIGNED: *Brian M. Klumpp*
"Copyright 2016: All Rights Reserved, Klumpp Land Surveying"

