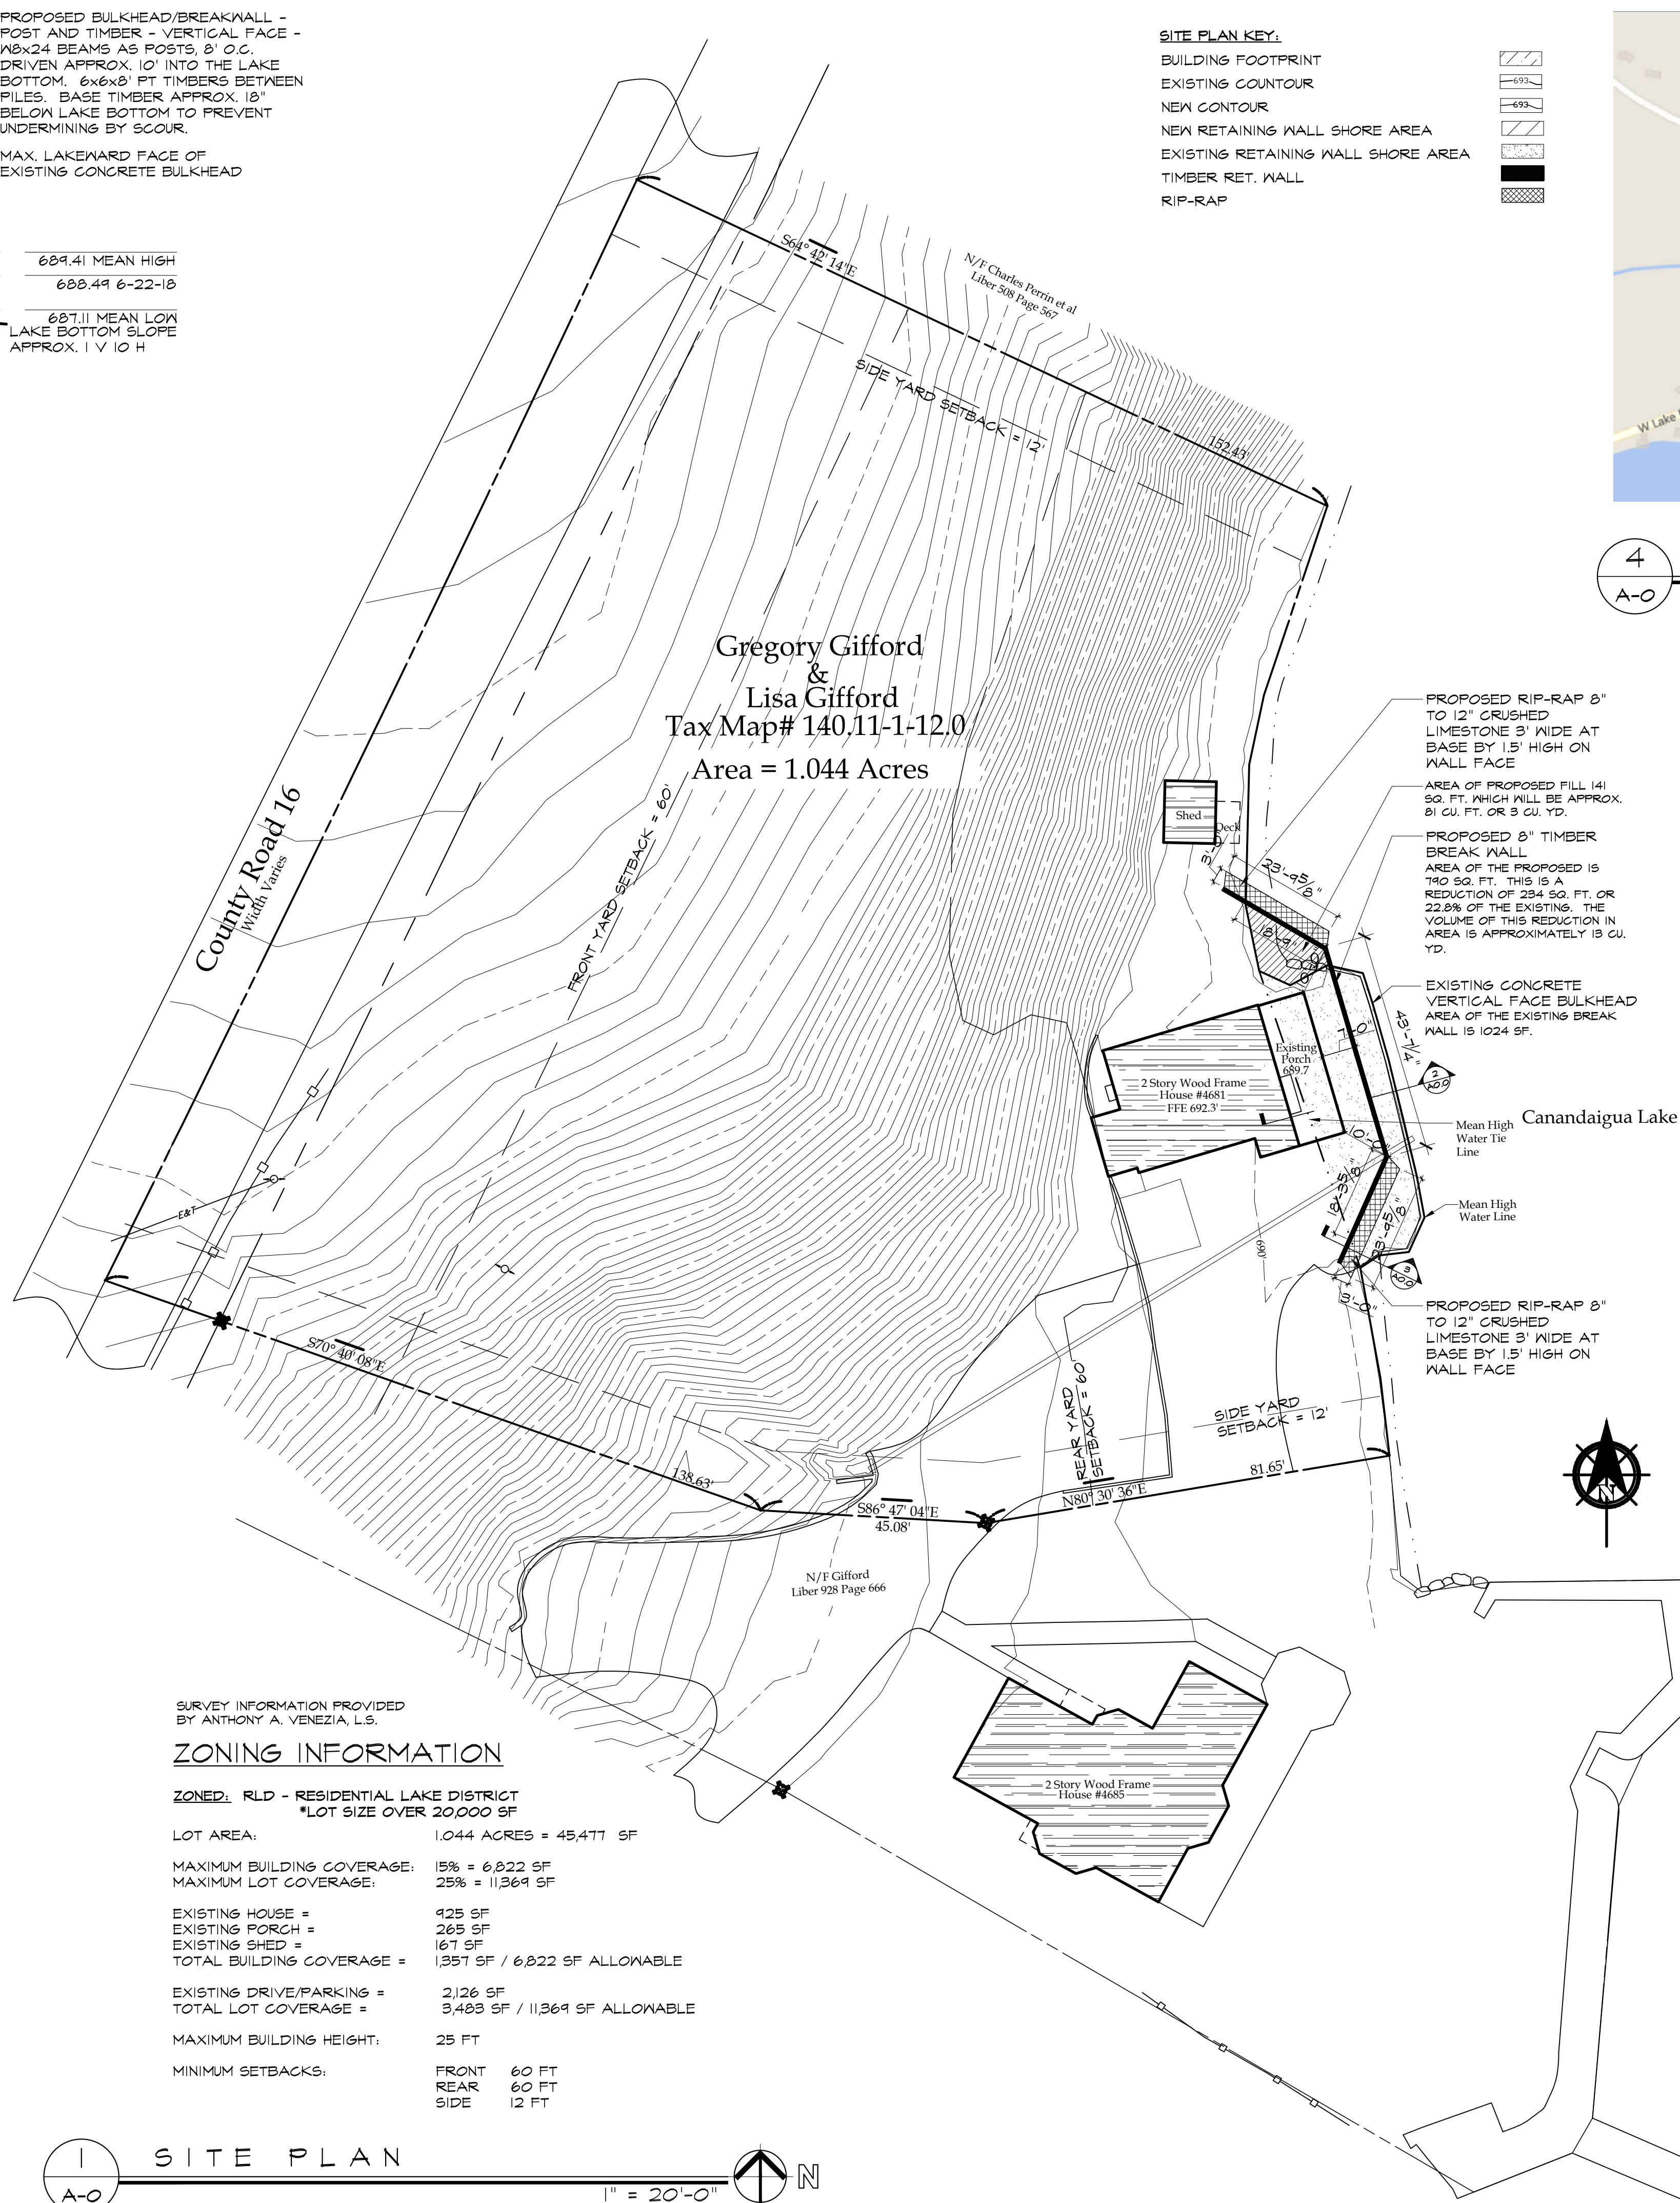
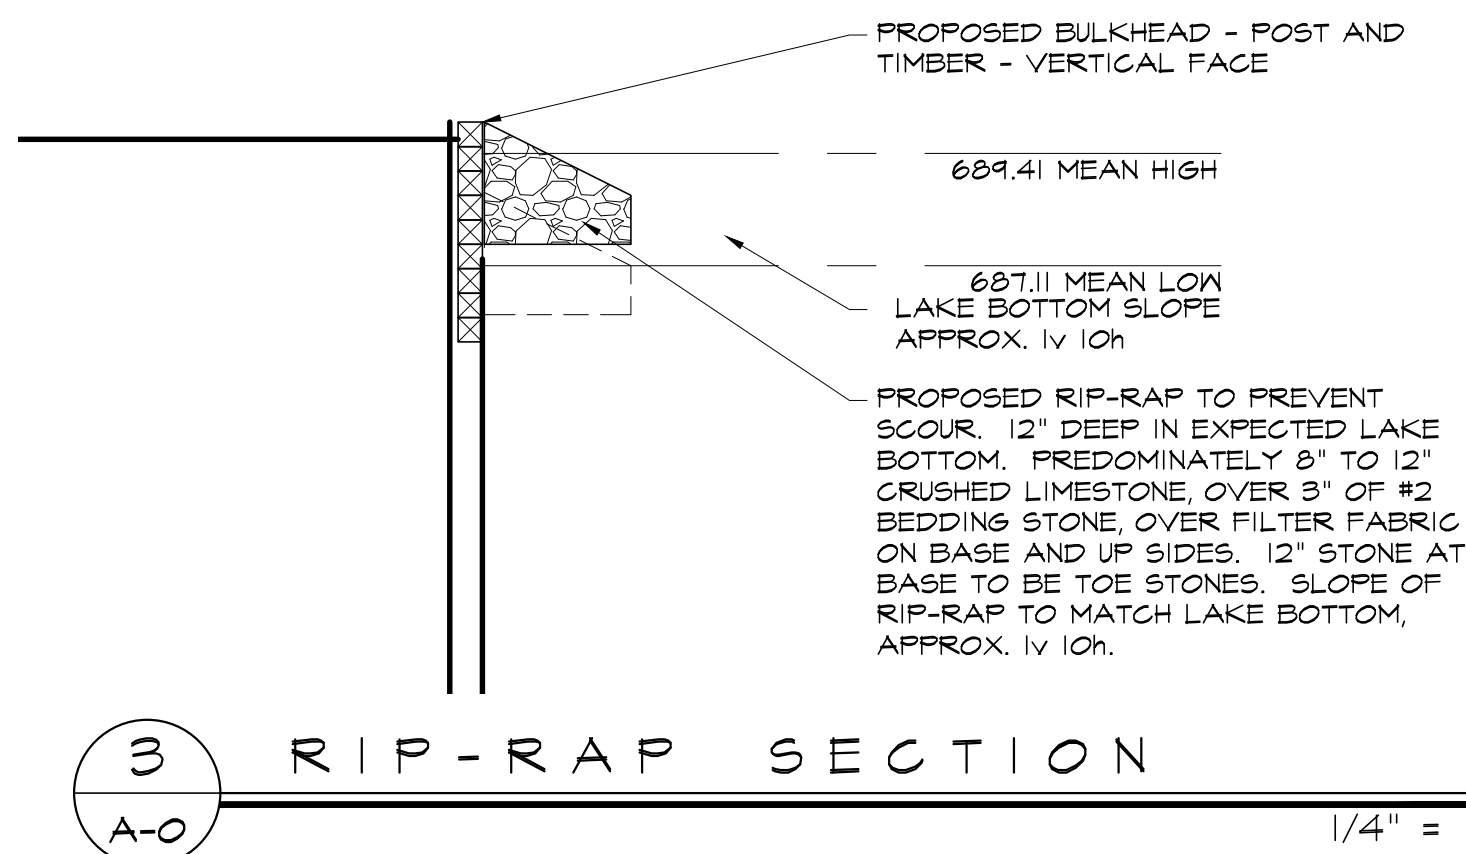


[illegible]

DESIGN WORKS
ARCHITECTURE

◆ ◆ ◆
16 North Main Street, Suite 104 :: Fairport, New York 14450
Phone: 585-377-9001 :: www.newdesignworks.com
Copyright 2016 Design Works Architecture, P.C. All rights reserved.
All material contained within is the property of Design Works Architecture, P.C. and may not be reproduced without its permission.

Paul & Lisa
CAMPBELL LAKE HOUSE

4681 N. Menteth Drive
Town of Canandaigua, New York
Ontario County

Project No.	1713
Date:	12-17-2018
Scale:	AS NOTED
Drawn by:	TMM
Checked by:	CBS

Construction Documents
COVER SHEET

Q.
Q.
A.

FOR ZONING BOARD OF APPEALS APPROVAL

TOWN ENGINEER

PLANNING BOARD CHAIR-
TOWN OF CANANDAIGUA

TOWN WATER & HIGHWAY SUPERINTENDENT

DATE _____

DATE _____

DATE _____

DATE _____