


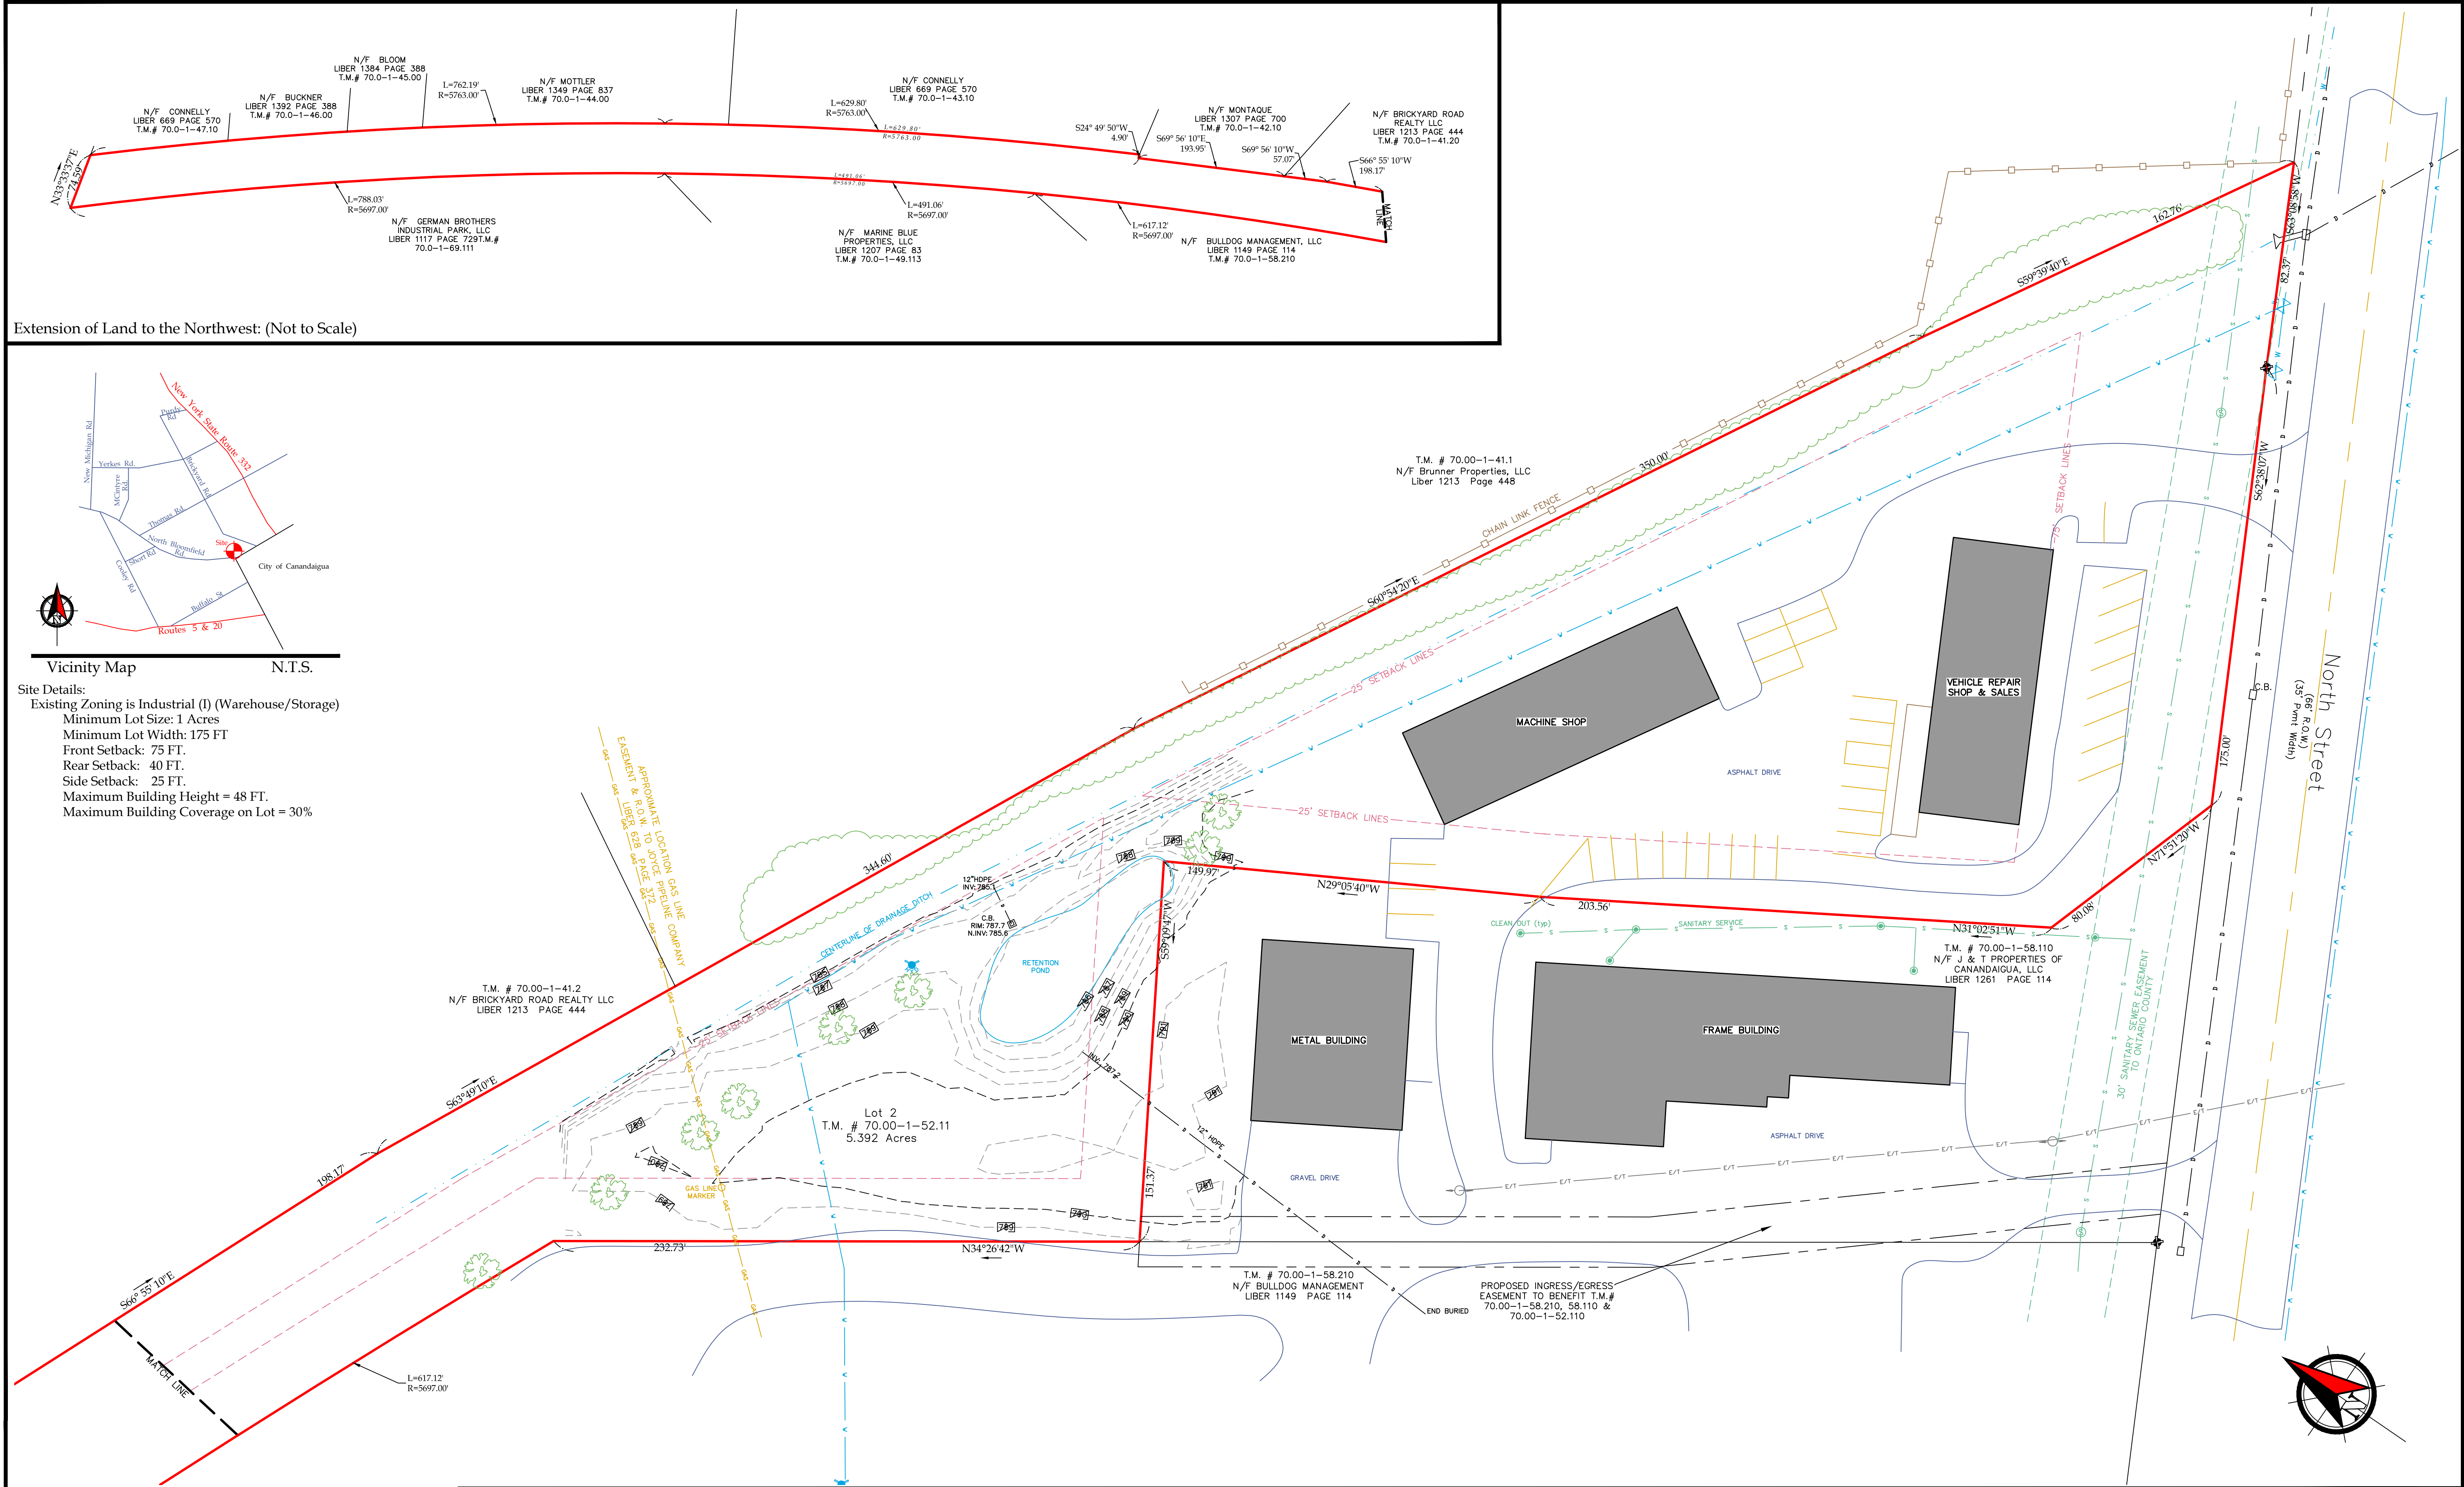

* Unauthorized alteration or addition to a map bearing a Licensed Professional Engineer's or Professional Land Surveyor's seal in any way is a Violation of Section 7209

* Copyright 2020* Venezia & Associates. All rights reserved unauthorized duplication is a violation of all applicable laws*



5120 Laura Lane

Canandaigua New York, 14424


Legend

- Iron pin or pipe found
- Iron pin set
- Drill hole
- Utility pole
- E/T
- Property lines
- P.K. nail found
- P.K. nail set
- Concrete Monument
- Benchmark
- Utility lines
- R.O.W. line
- Centerline

Revisions			
NO.	Date	Description	By

This is to certify that I am a Licensed Land Surveyor and that this plan was completed on from notes of an instrument survey performed on

Anthony A. Venezia
License No. 050864 signed

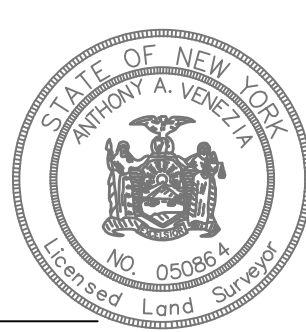

Sketch Plan Prepared for:

J & T Properties of Canandaigua, LLC

Showing Land
at
5290 North Street
Town of Canandaigua
County of Ontario State of New York

T.m. # 70.00-1-52.11
Scale 1"= 30'
File# 20035

www.veneziasurvey.com

(585)396-3267

Fax. No. (585) 396-0131

E-mail rocco@veneziasurvey.com