


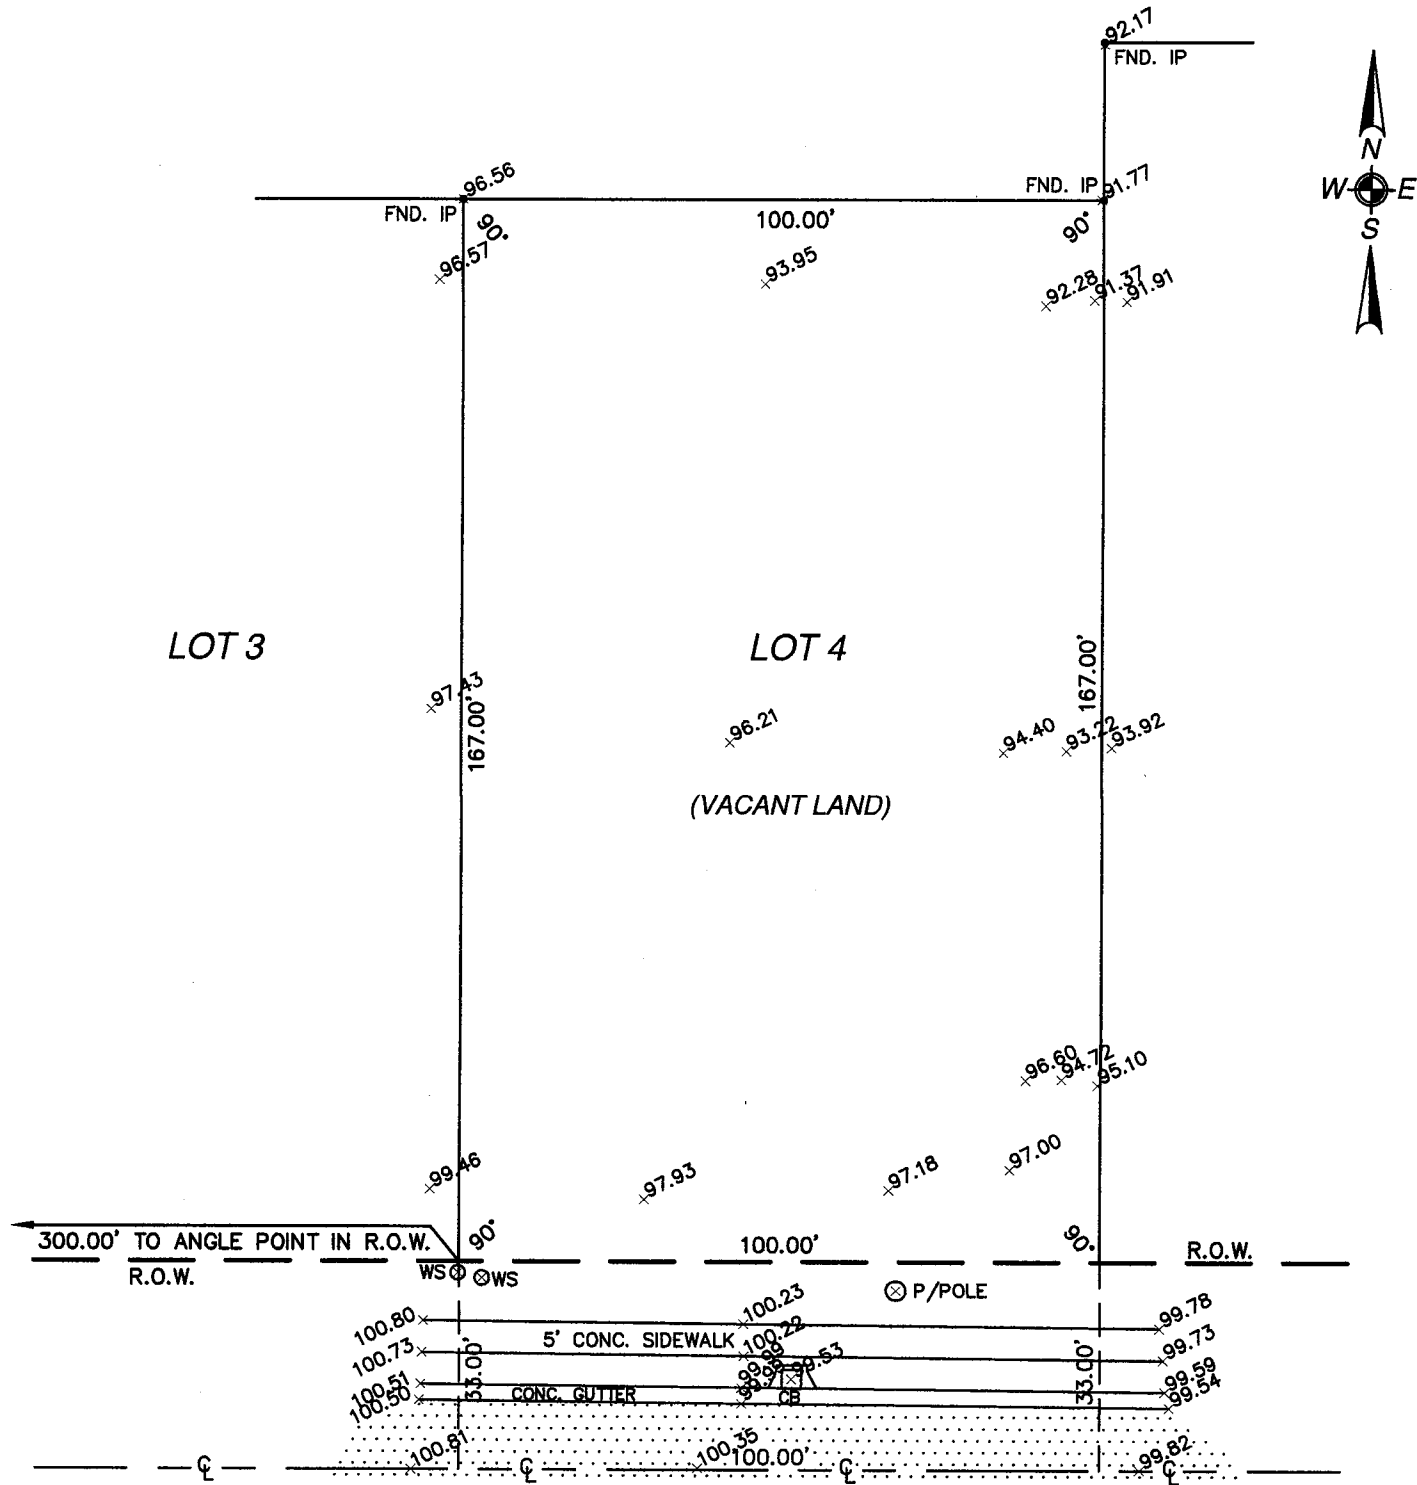

PARRISH STREET EXTENSION
(66' ROW)

REFERENCES:

1. NO ABSTRACT PROVIDED
2. ONTARIO COUNTY MAP No. 2839

CERTIFICATION:

I, ROBERT S. BANNERMAN, HEREBY CERTIFY TO; DANIEL R. O'BINE, THAT THIS MAP WAS PREPARED FROM THE NOTES OF AN INSTRUMENT SURVEY COMPLETED UNDER MY DIRECTION ON 02/26/2020.

 2-26-20
ROBERT S. BANNERMAN L.S. 050507 DATE



TITLE: INSTRUMENT SURVEY MAP	Robert S. Bannerman, L.S. Survey & Mapping 187 WIDGER ROAD, SPENCERPORT, NEW YORK 14559-9744 (585)293-2988 RBANNERMAN@ROCHESTER.RR.COM	PROJECT SURVEYOR: R.S.B.
PROJECT: 5124 PARRISH STREET EXTENSION LOT 4, WOODEN SUBDIVISION TOWN OF CANANDAIGUA, COUNTY OF ONTARIO, STATE OF NEW YORK	UNAUTHORIZED ALTERATIONS OR ADDITIONS TO A SURVEY MAP BEARING THE SEAL OF A LICENSED LAND SURVEYOR IS A VIOLATION OF ARTICLE 145, SECTION 7209, SUBDIVISION 2 OF THE NEW YORK STATE EDUCATION LAW	DRAFTED BY: R.S.B. CHECKED BY: R.J.P. SCALE: 1"=30' DATE: 02/26/2020