


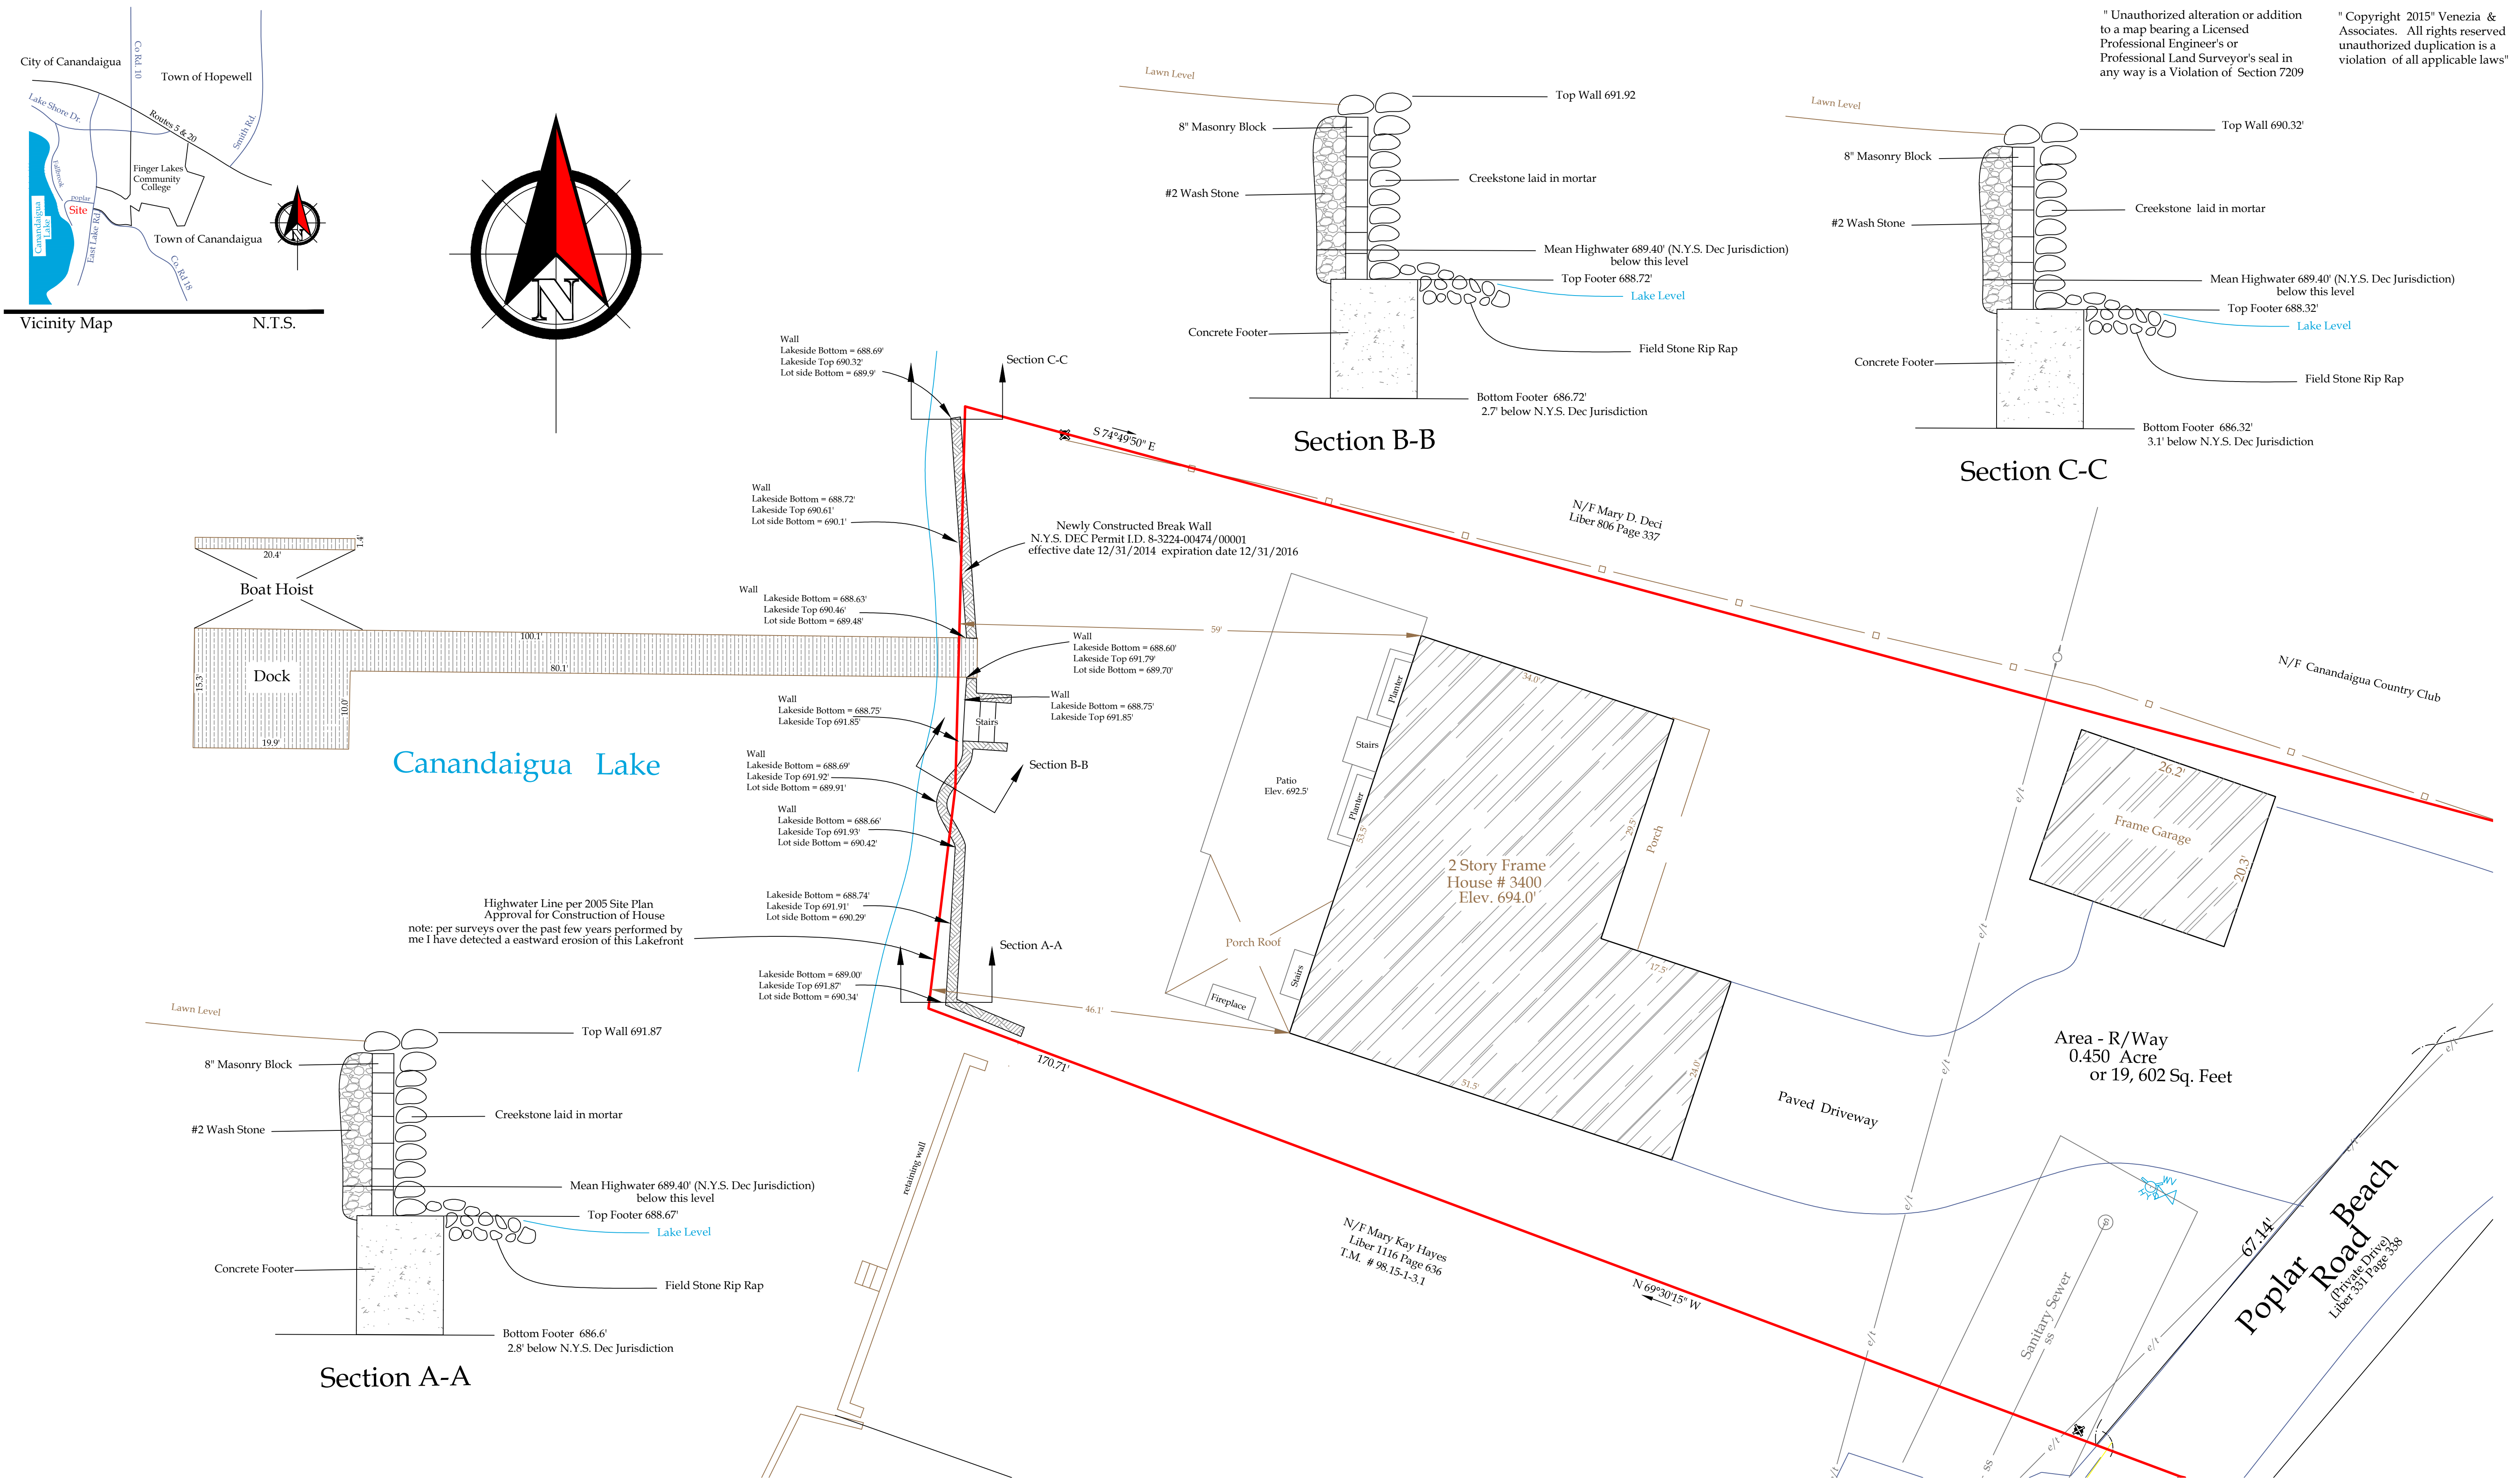

" Unauthorized alteration or addition to a map bearing a Licensed Professional Engineer's or Professional Land Surveyor's seal in any way is a Violation of Section 7209

" Copyright 2015" Venezia & Associates. All rights reserved unauthorized duplication is a violation of all applicable laws"