
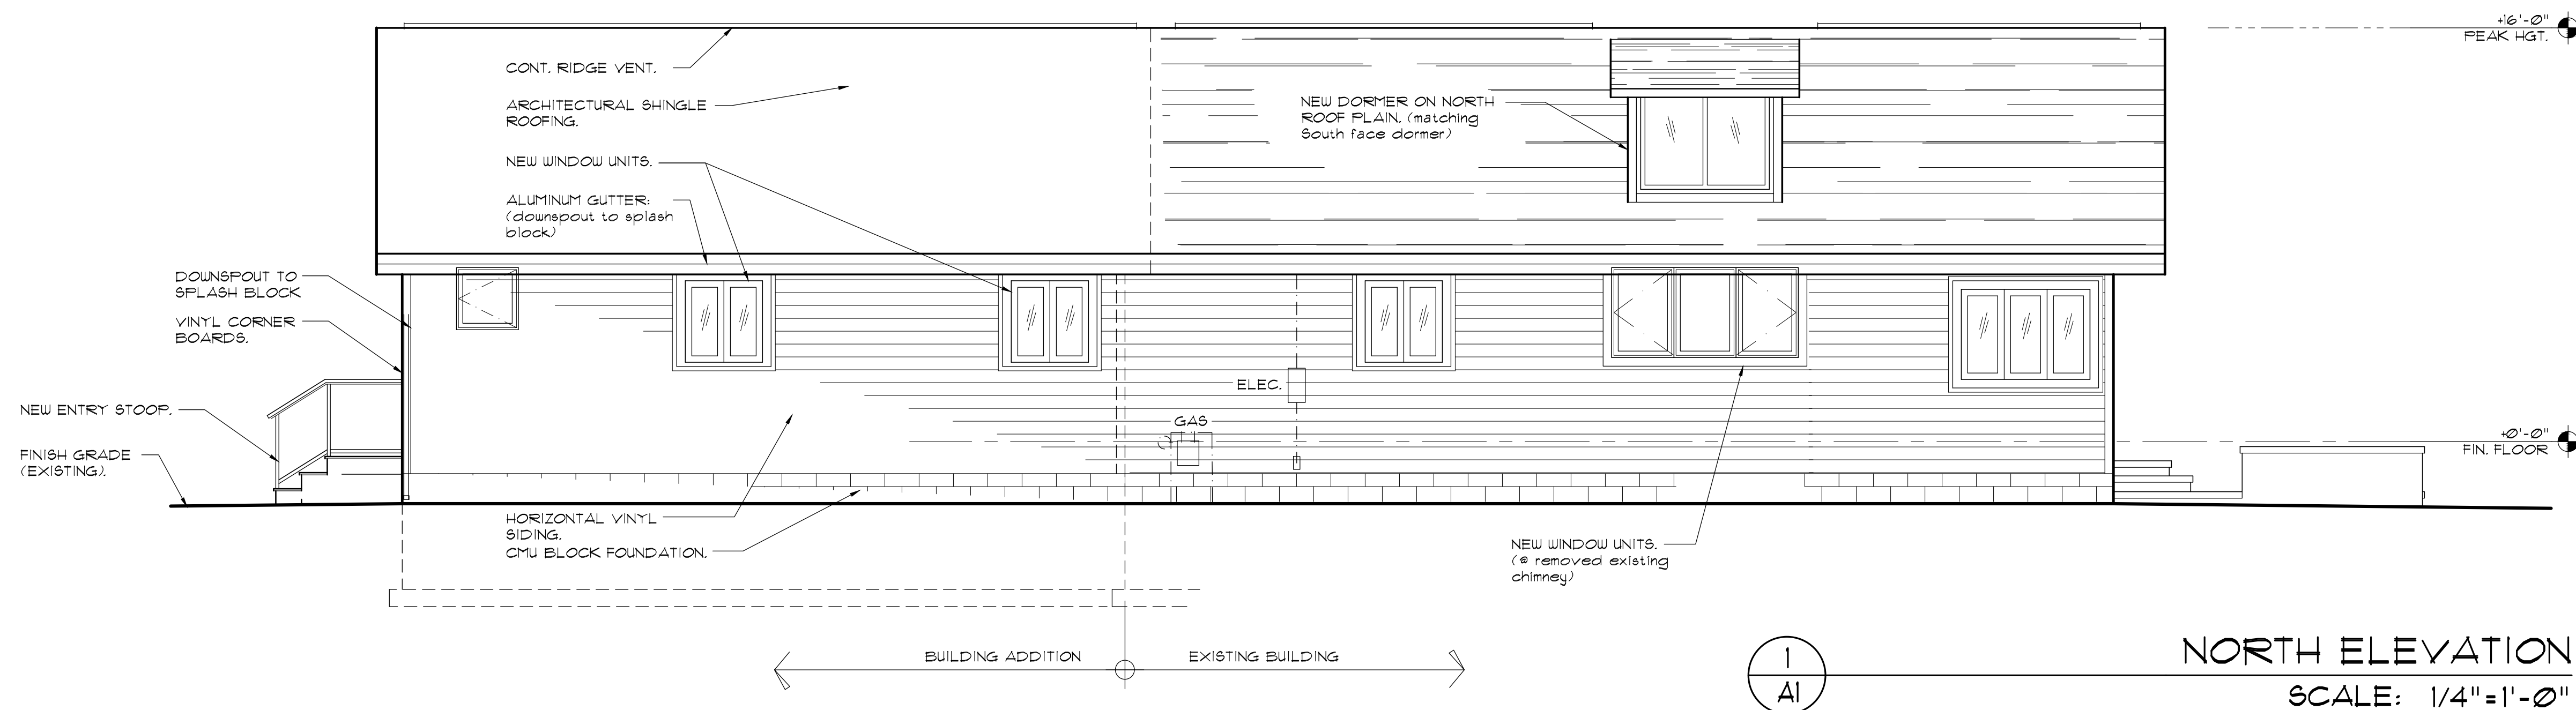
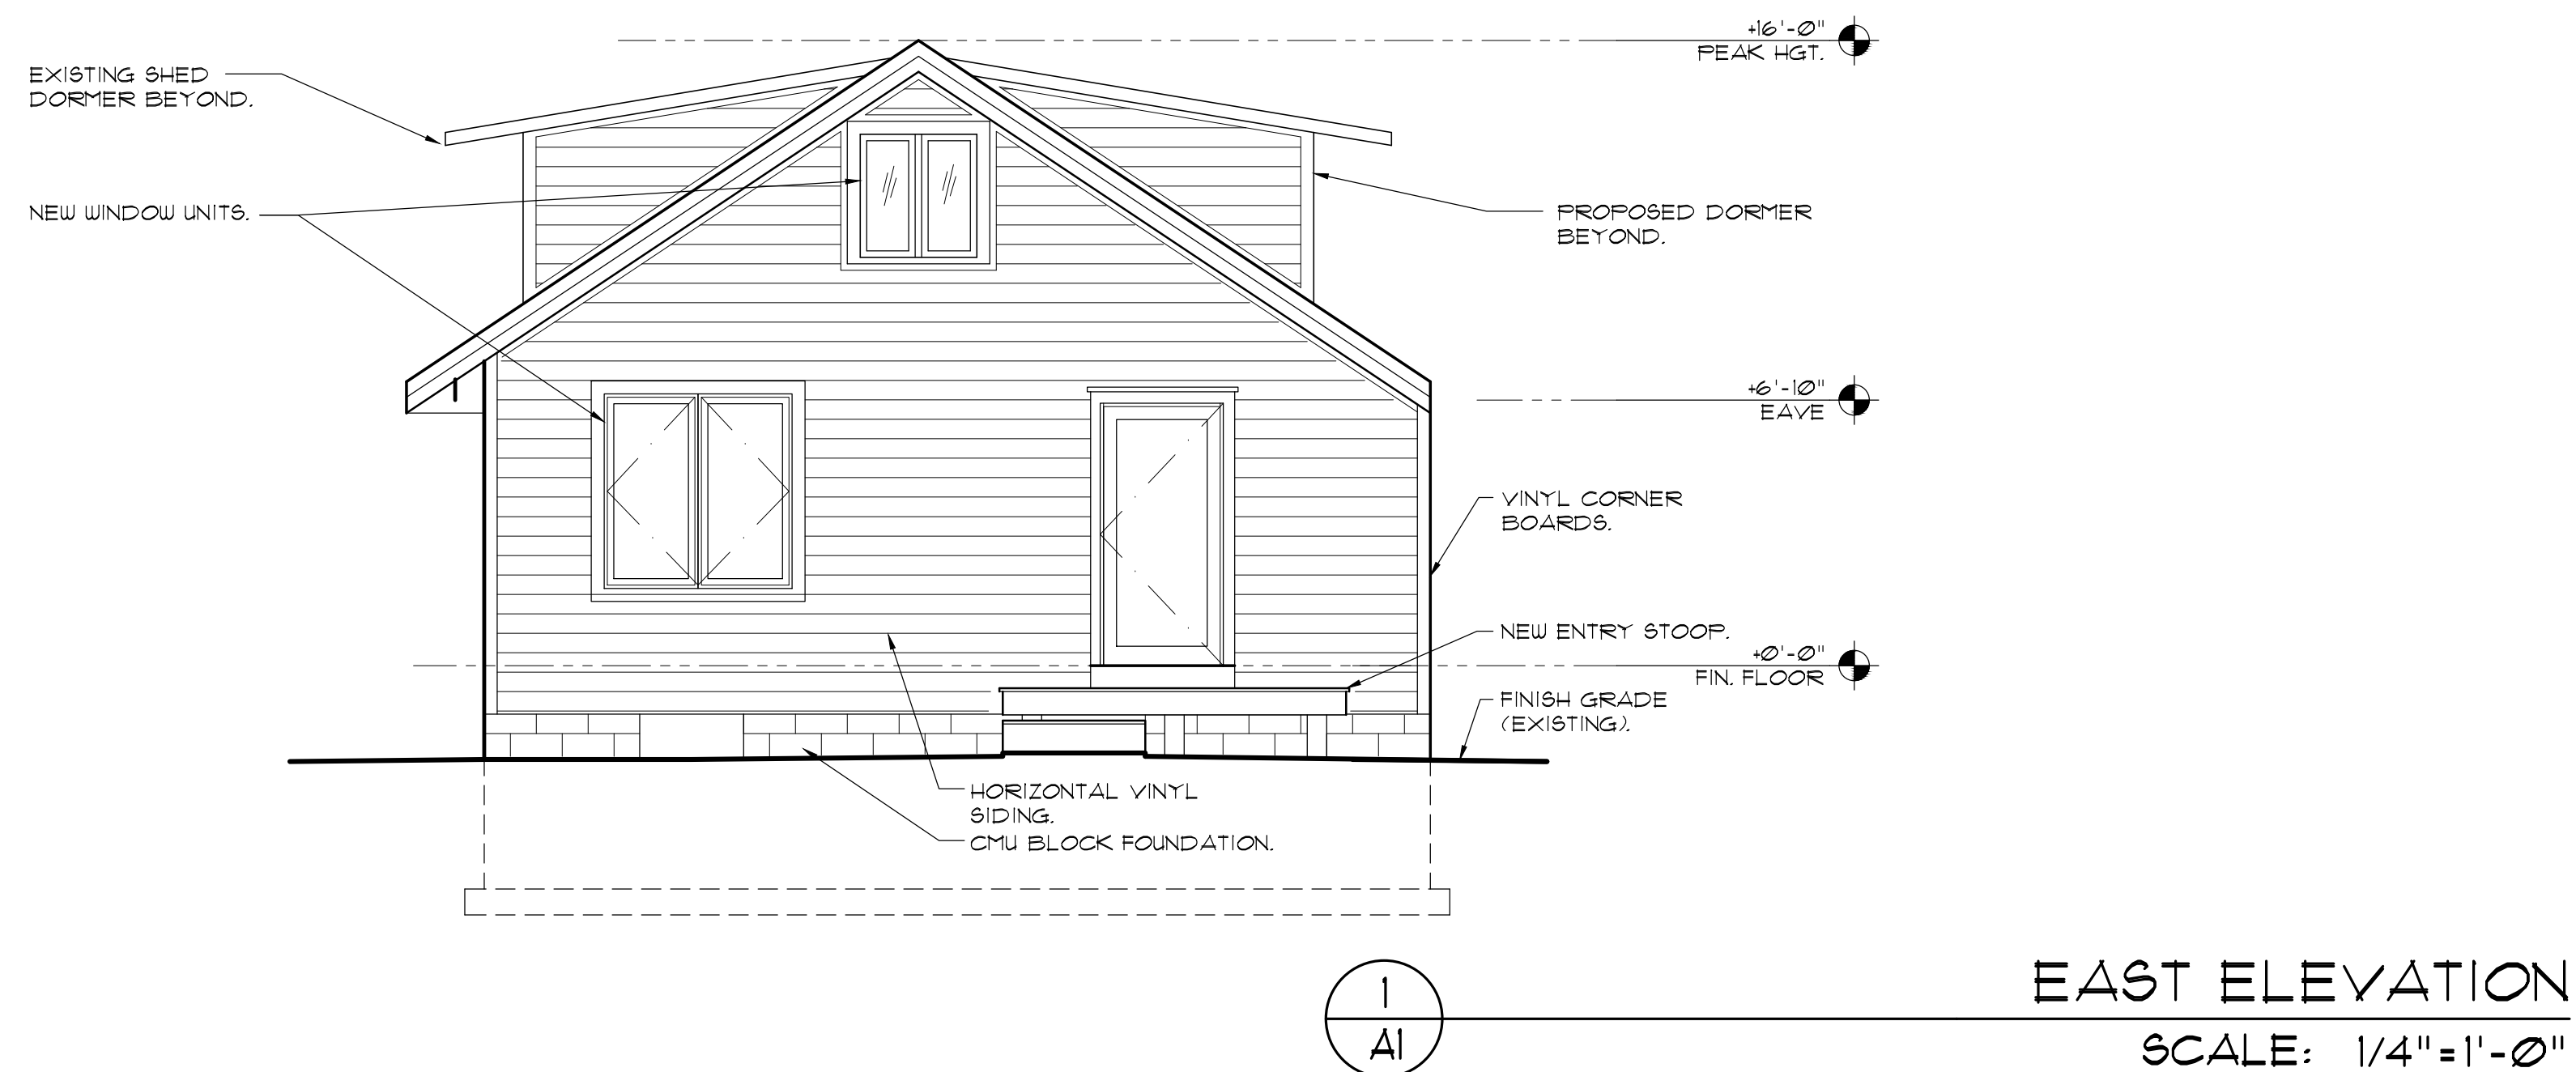


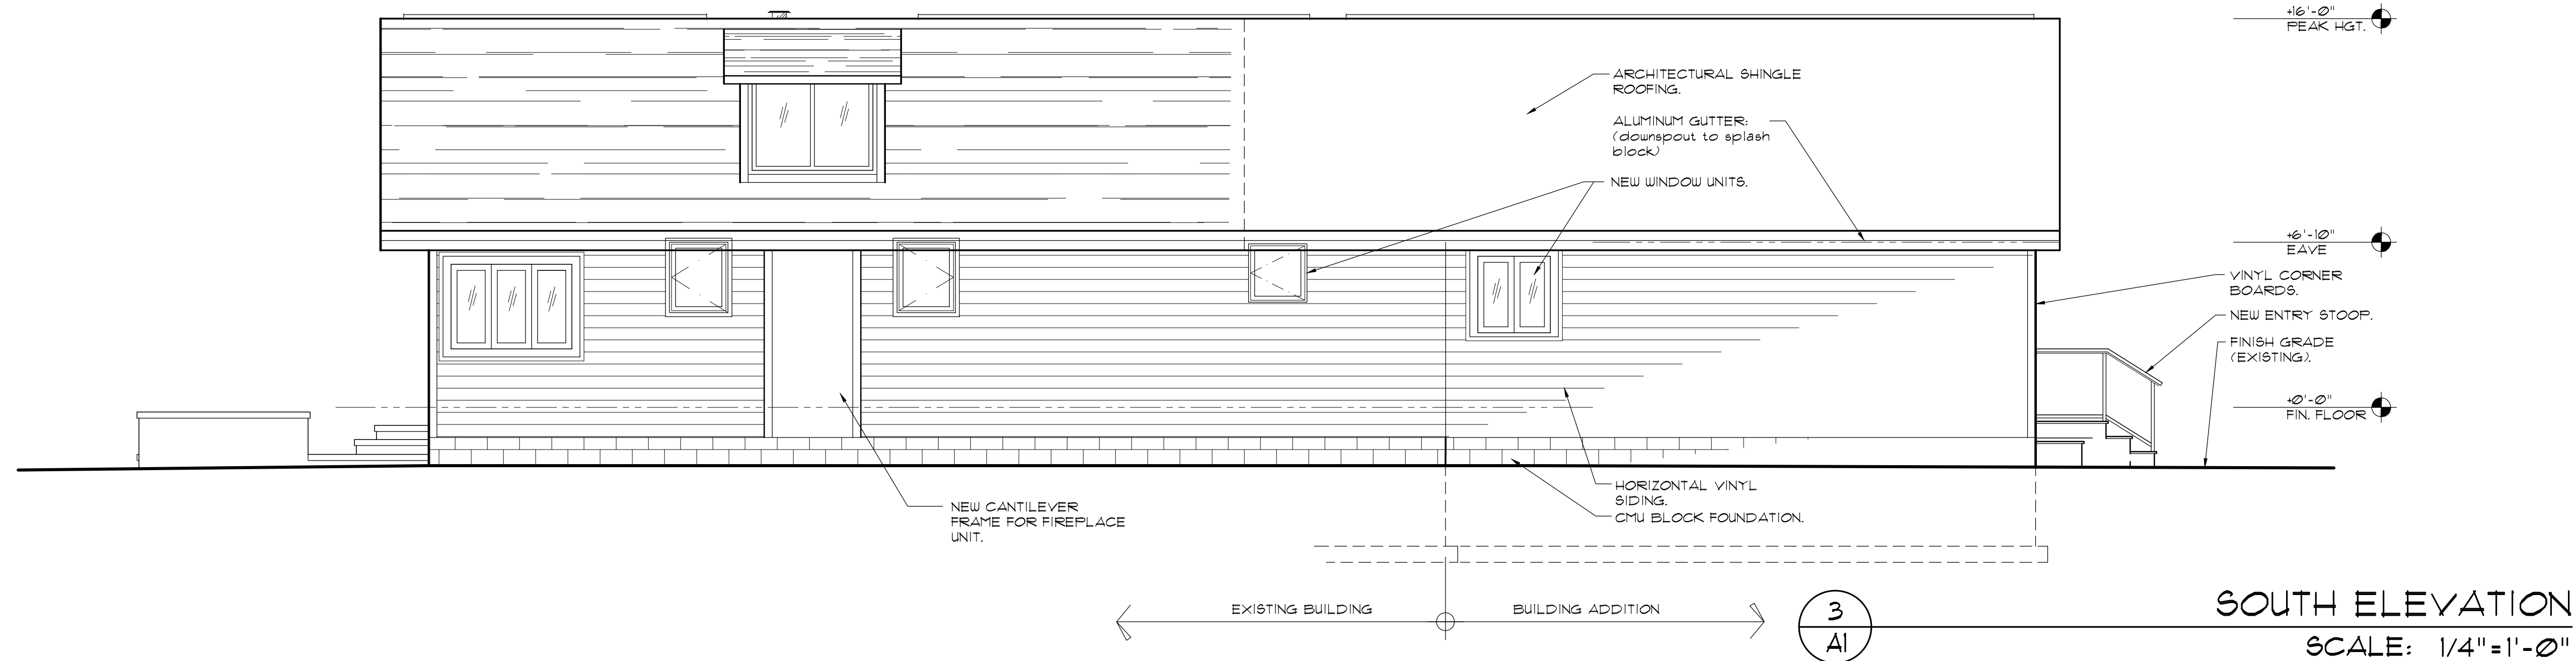

HANLON ARCHITECTS

1300 UNIVERSITY AVENUE
ROCHESTER, NY 14607
WWW.HANLONARCHITECTS.COM

T. 585.233.8440
F. 585.865.6571

BATTISTI RESIDENCE
3542 SANDY BEACH DRIVE
CANANDAIGUA, NEW YORK

REVISED:

DATE: 10-6-20

EXTERIOR
ELEVATIONS

DRAWING TITLE:

A1

SHEET NO:

PROJECT NO: 20-130