

Site Details:
Existing Zoning is Residential Lake District (RLD)
Minimum Lot Size: 20,000 SQ. FT. (12,598 SQ FT EXT.)
Minimum Lot Width: 125 FT
Front Setback: 55 FT.
Rear Setback: 30 FT.
Side Setback: 10 FT.
Maximum Building Height = 25 FT.
Maximum Building Coverage on Lot = 20%
Maximum Lot Coverage = 30%

Contours derived from NAVD88 Datum


Flood Zones AE & X Per Community Panel
No. 360598 0020 C Last Dated March 3, 1997.

Existing Lot Coverage Calculations: Sq.Ft
House..... 915.0
Garage..... 907.0
Driveways..... 1340.0
Deck..... 37.0
Shed..... 50.0
Walkway..... 203.0
Patio..... 818.0

Total Coverage..... 4,270.0
Total Site Area..... 12,598.0
Building Coverage..... 14.5%
Total Lot Coverage..... 33.9%

" Unauthorized alteration or addition
to a map bearing a Licensed
Professional Engineer's or
Professional Land Surveyor's seal in
any way is a Violation of Section 7209"

" Copyright 2020" Venezia &
Associates. All rights reserved
unauthorized duplication is a
violation of all applicable laws"

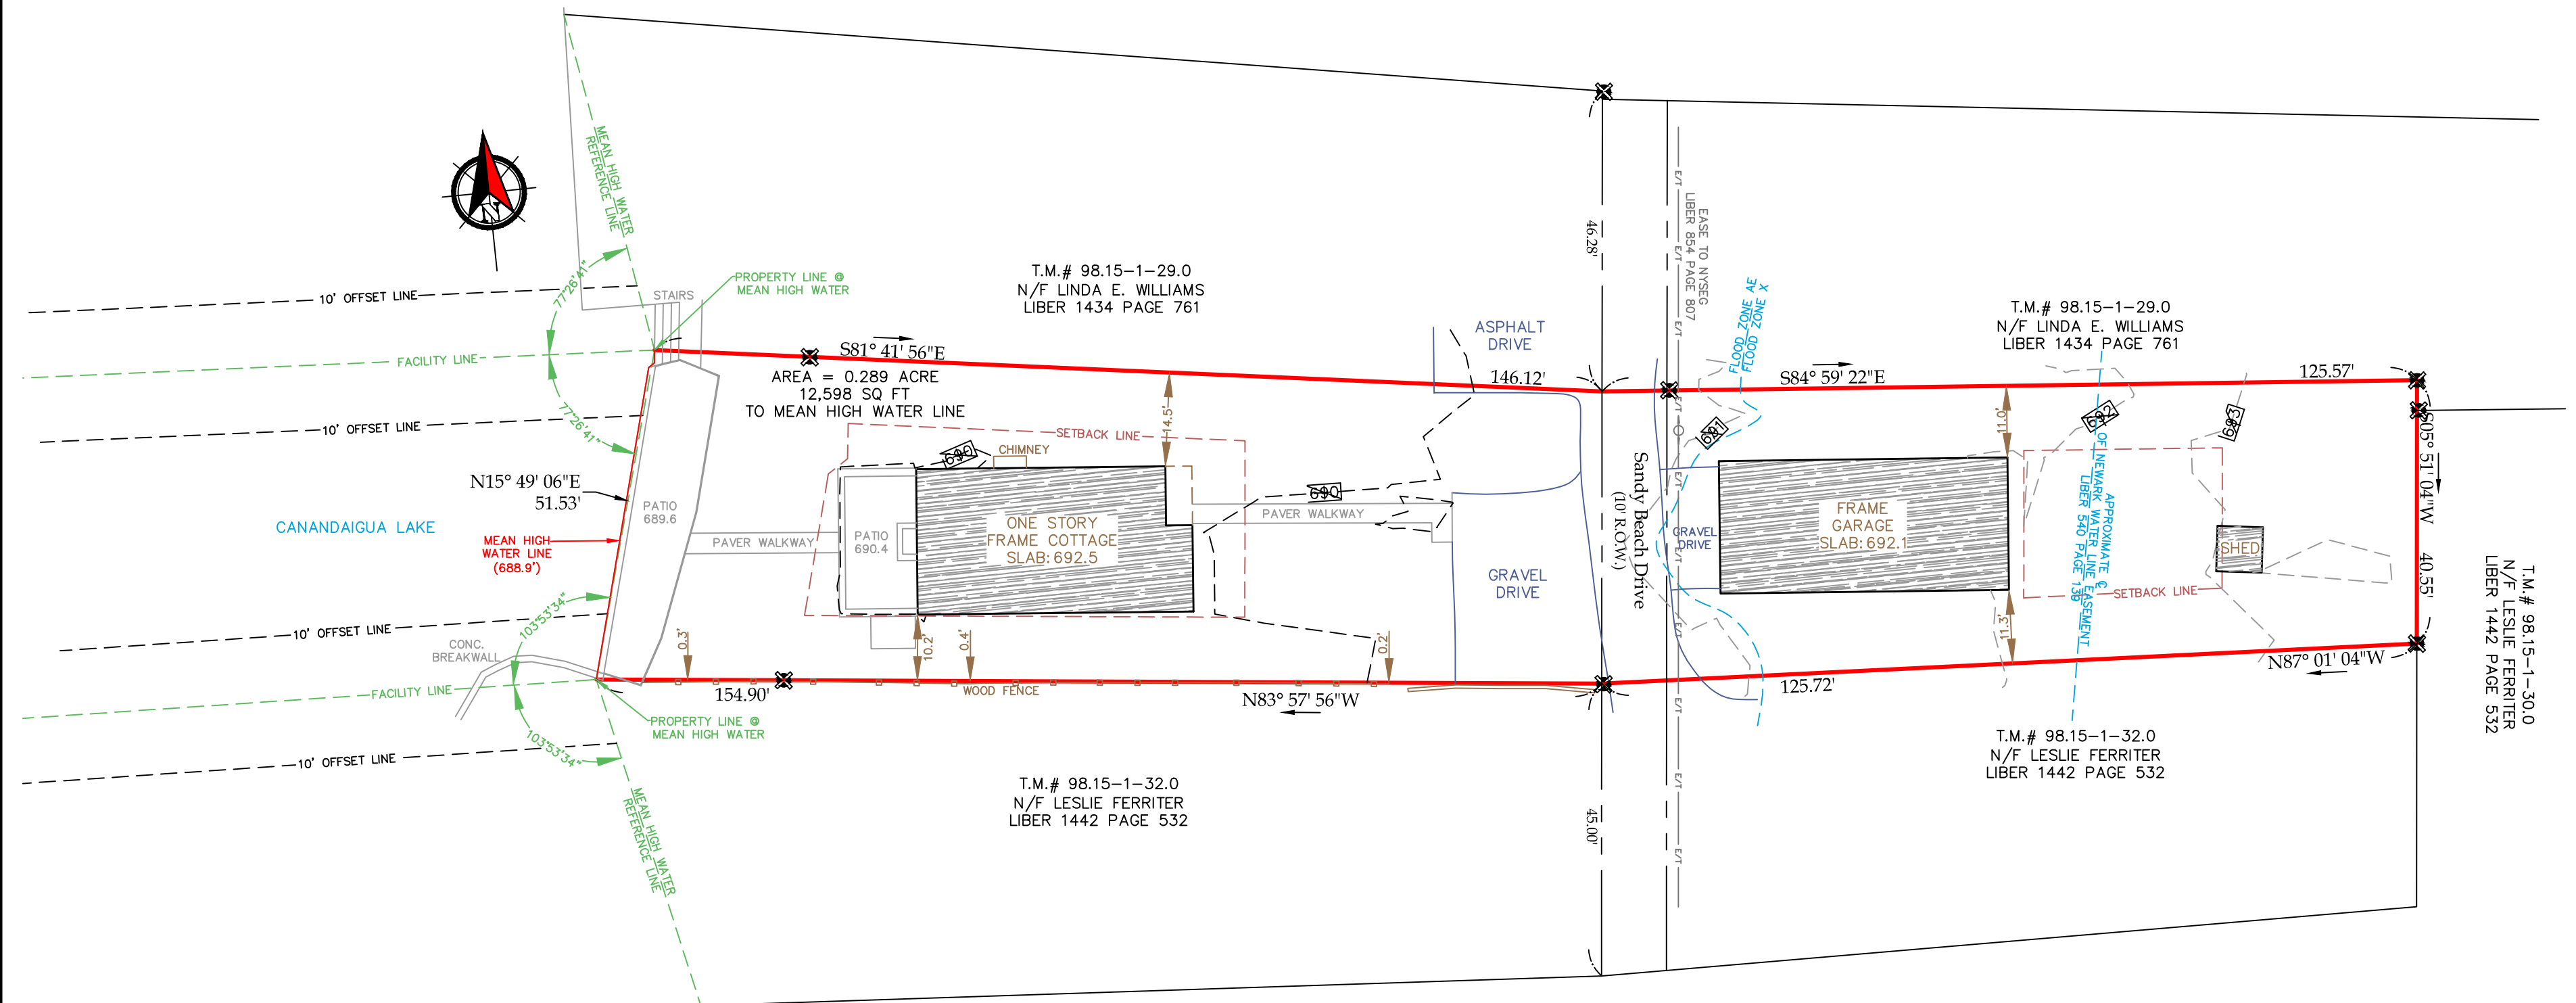

This is to certify that I am a
Licensed Land Surveyor and that this plan
was completed on 9/15/2020
from notes of an instrument survey
performed on 9/08/2020



Anthony A. Venezia
signed
License No. 050864

Legend	
⊗ Iron pin or pipe found	▲ P.K. nail found
⊗ Iron pin set	▲ P.K. nail set
● Drill hole	□ Concrete Monument
○ Utility pole	⊕ Benchmark
— E/T —	— Utility lines —
— E/T —	— R.O.W. line —
— Property lines —	
— Centerline —	

Existing Conditions Plate prepared for:

Marcello & Stacy Battisti

Showing Land
At
3542 Sandy Beach Drive
Town of Canandaigua
County of Ontario State of New York

Tax Map# 98.15-1-33.000
Job # 20181 EXT-1
Scale: 1" = 20'



www.veneziasurvey.com

5120 Laura Lane

Canandaigua New York, 14424

(585)396-3267

Fax. No. (585) 396-0131

E-mail rocco@veneziasurvey.com