


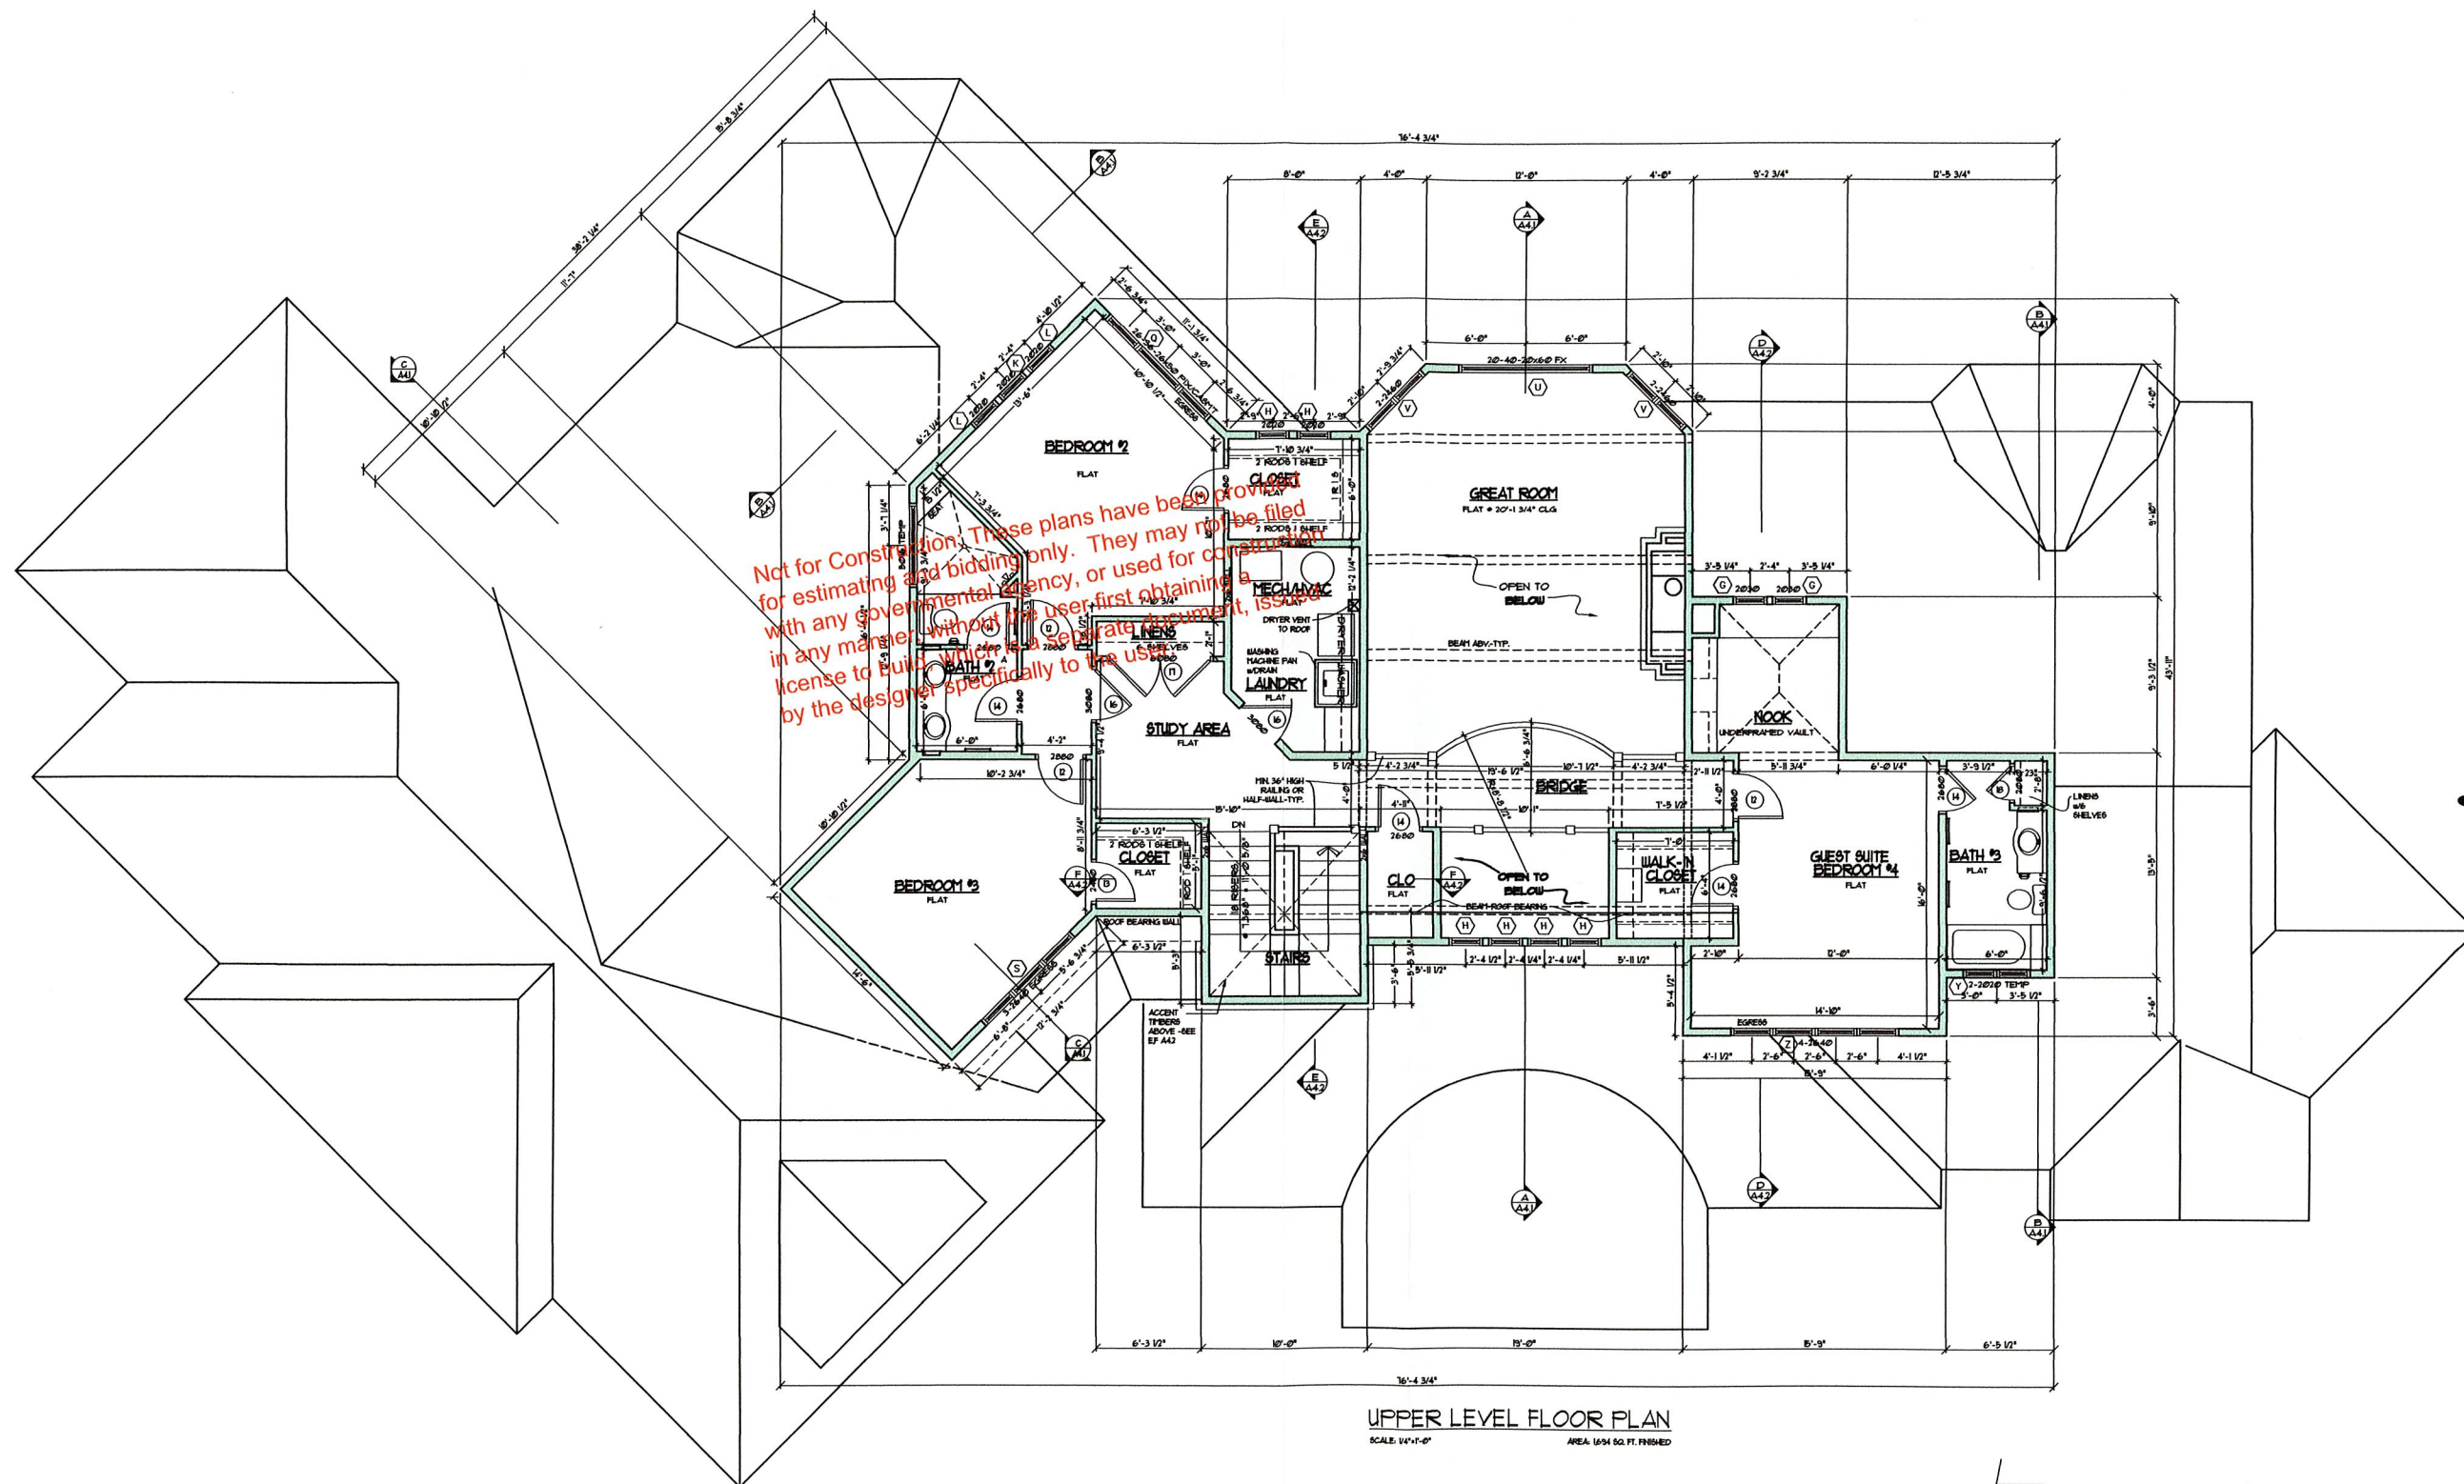

WALL LEGEND	
	CONCRETE FOUNDATION WALL
	CONCRETE FOUNDATION WALL 2x FULLING WALL (FULL HEIGHT)
	2x STUD WALL
	STUD WALL WITH MANSARD HEIGHT (4") STONE VENEER
	STUD WALL w/ FULL HEIGHT STONE VENEER
	10" WIDE CONC. FND. WALL w/ 4" BRICK LEDGE
	BEAM ABOVE
	POINT LOAD FROM ABOVE

NOTE:
ALL EXTERIOR FRAMED WALLS TO BE 2x4. ALL INTERIOR WALLS TO BE 2x4 UNLESS OTHERWISE SPECIFIED. DIMENSIONS ARE TO STUD FACE.
FRAME WALLS SHOWN AS 2x4x10.75x8-0x10-0.
DOOR AND WINDOW SIZES TO BE READ AS FEET AND INCHES. 2440 IS 7'-4" WIDE BY 6'-8" HIGH.

