


n/f George N. Jr. & Charlotte E. Stanton
L-1115, P-176

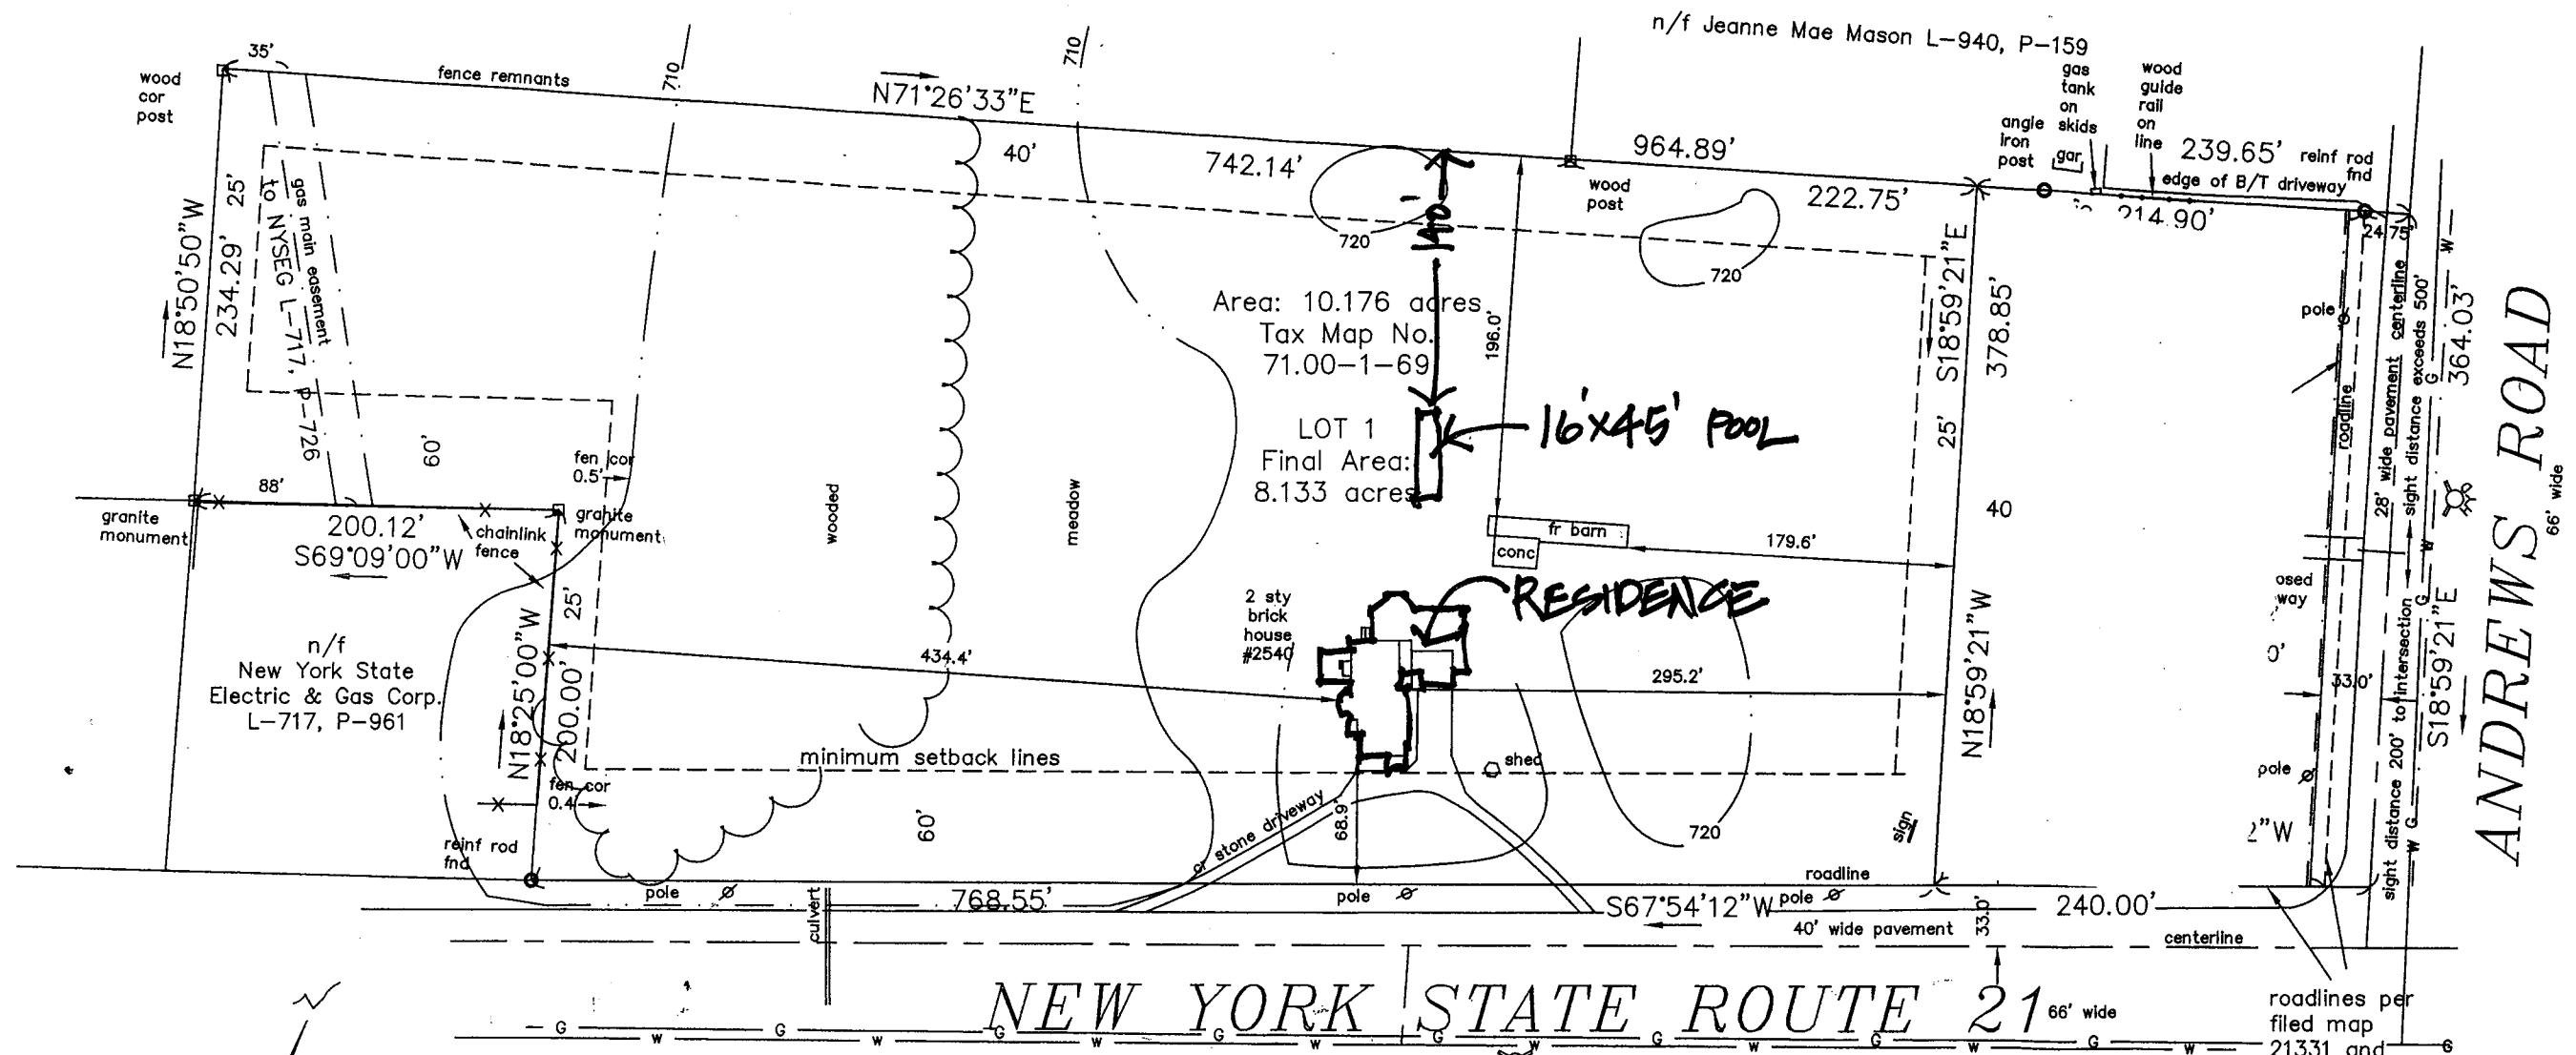

North per map 21331

RECEIVED

TOWN OF CANANDAIGUA
DEVELOPMENT OFFICE

JUL 14 2017

FOR REVIEW

COUNTY
ROAD 22

2540 NYS RTE 21
PROPOSED POOL
7.14.17 1"=100'

NOTES

OWNER : David & Patricia Hanlon
2540 State Route 21
Canandaigua, New York 14424

Contours shown are approximate USGS Datu

Area is in Flood Zone X per FIRM Map 3605
dated March 3, 1997