

Deed Reference:
Melanie S. Wolk , Esq. to Travis Woolley by
Referee's Deed in Foreclosure filed December
14, 2018 in Liber 1419 of Deeds at Page 913.

Abstract Reference:
This survey is subject to any facts an updated
abstract of title may reveal.

Map Reference:
Map of survey prepared for Edward F. &
Coralee P. Sullivan by Venezia and Assoc.
Dated August 18, 1988 File No. 88-72.

Map showing lands owned by William W. &
Muriel N. Coleman Filed June 9, 1978 as
Ontario County filed Map No. 8329.

Map of survey prepared for Estate of Coralee
P. Sullivan by Venezia & Assoc. being Job No.
A484.

" Unauthorized alteration or addition
to a map bearing a Licensed
Professional Engineer's or
Professional Land Surveyor's seal in
any way is a Violation of Section 7209"


" Copyright 2018" Venezia &
Associates. All rights reserved
unauthorized duplication is a
violation of all applicable laws"

N/F Richard J. Slack
Liber 1065 Page 672


N/F Terence Molkenthin
& Zora Daily
Liber 1049 Page 151

N/F Raymond, Abbie &
Jay Dutcher
Liber 652 Page 1100

N/F Raymond, Abbie &
Jay Dutcher
Liber 652 Page 1100

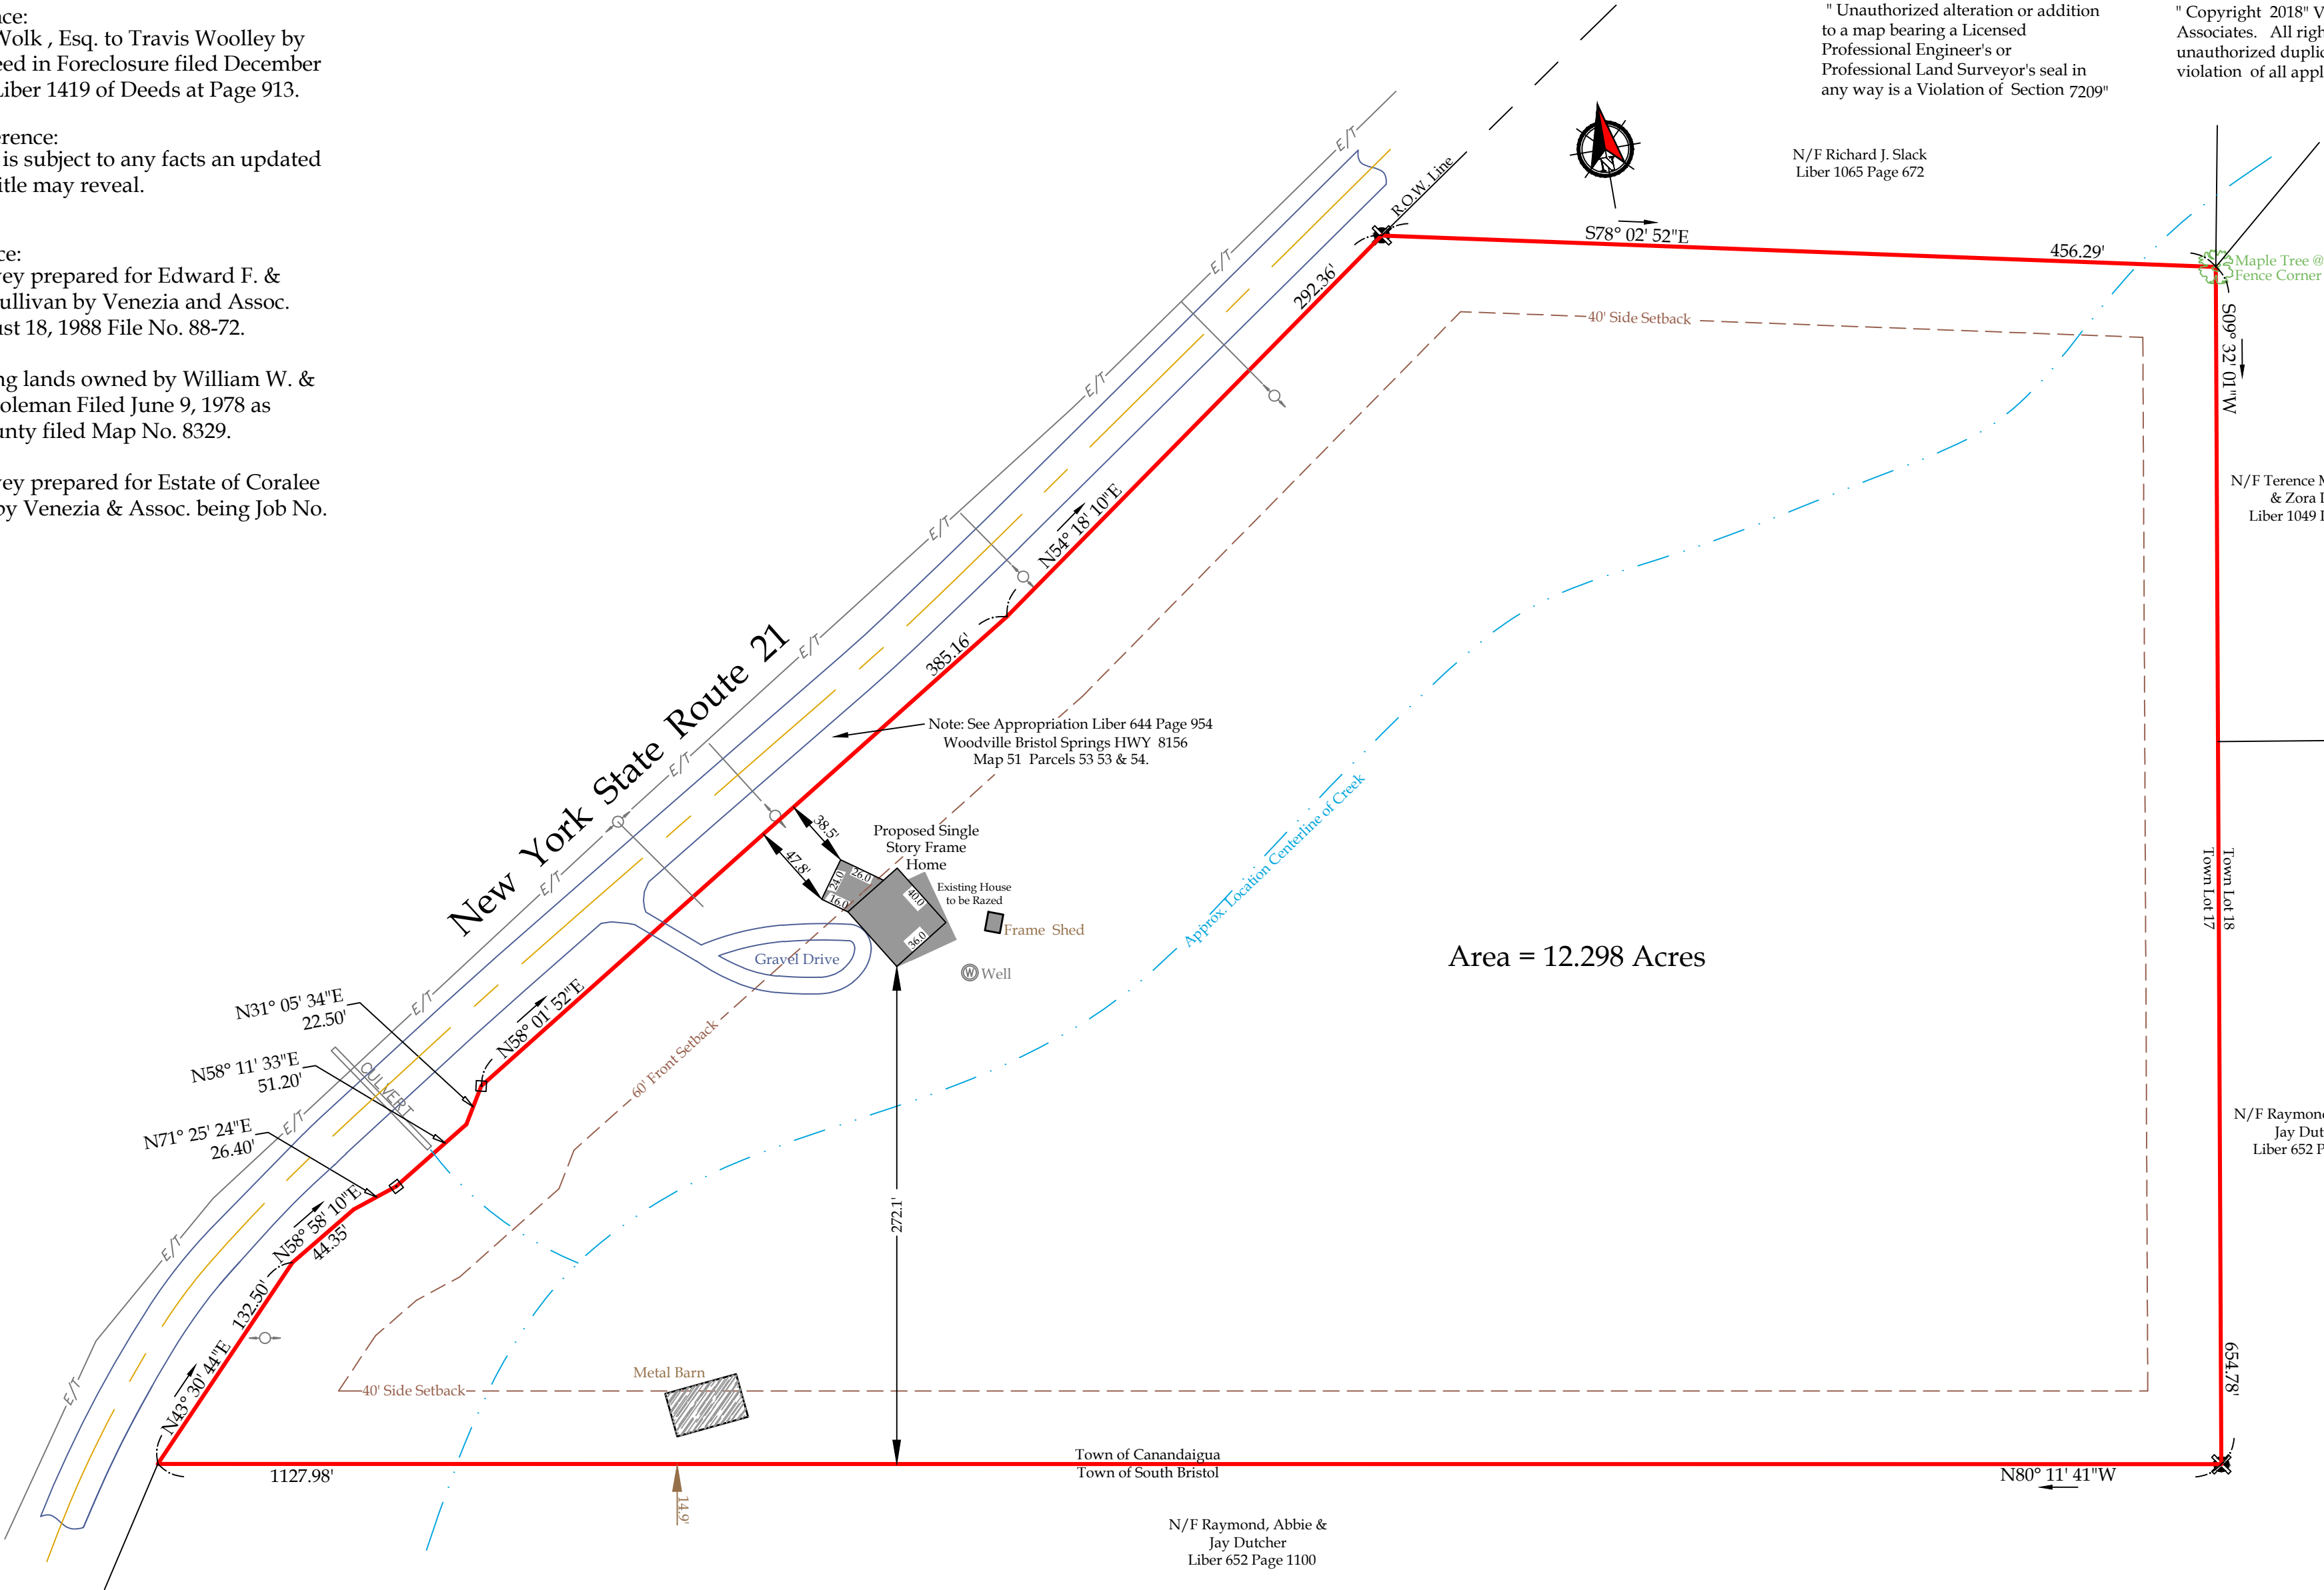

This is to certify that I am a
Licensed Land Surveyor and that this plan
was completed on 11/6/2019
from notes of an instrument survey
performed on 12/04/2018

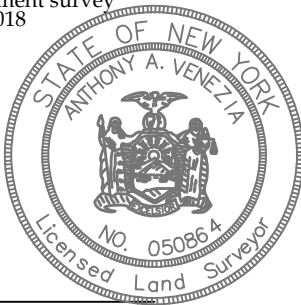

Anthony A. Venezia
signed
License No. 050864

- Legend
- Iron pin or pipe found
 - Iron pin set
 - Drill hole
 - Utility pole
 - E/T
 - P.K. nail found
 - P.K. nail set
 - Concrete Monument
 - Benchmark
 - Utility lines
 - R.O.W. line
 - Property lines
 - Centerline

Sketch Plan prepared for:

Travis & Melissa Woolley

Tax Map# 153.00-1-51.0
Scale: 1" = 70'
Job # 18211

Showing Land
In
Town Lot 17

County of Ontario

State of New York

VENEZIA
LAND SURVEYORS AND CIVIL ENGINEERS

www.veneziasurvey.com

5120 Laura Lane

Canandaigua New York, 14424

(585)396-3267

Fax. No. (585) 396-0131

E-mail rocco@veneziasurvey.com