


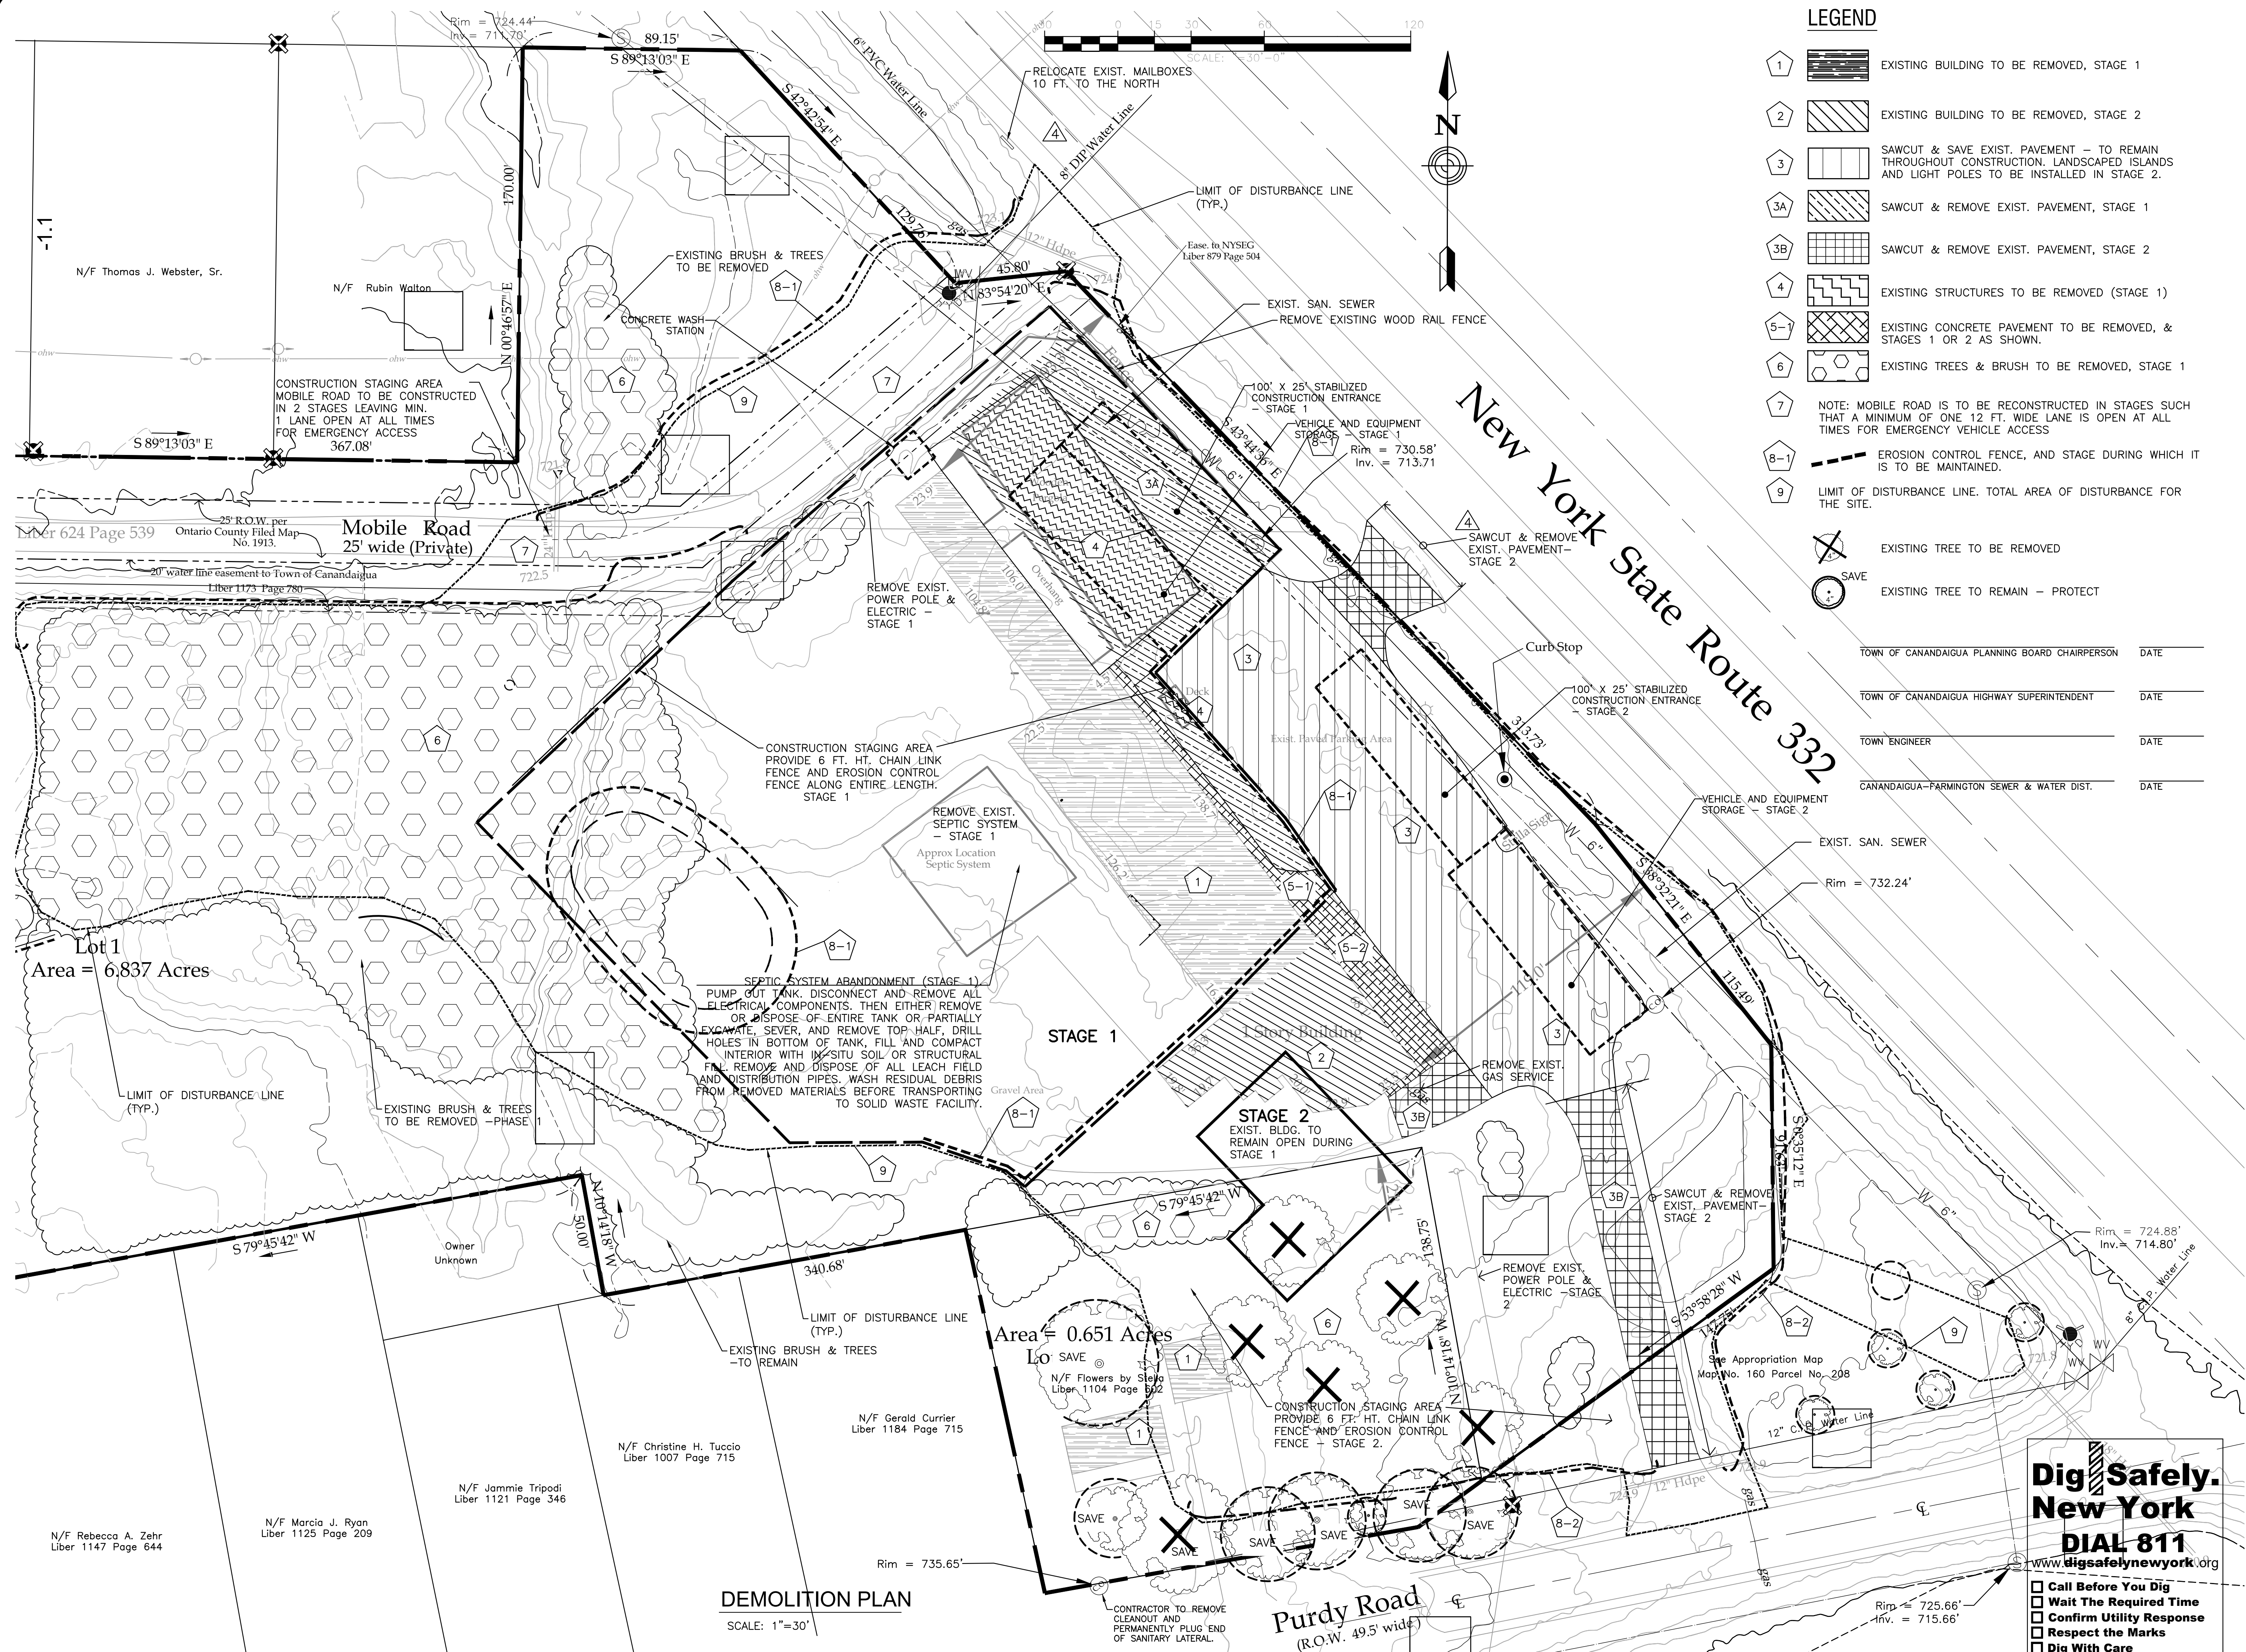

Phone (585) 218-0300
Fax (585) 218-0372

McCord

Landscape Architecture, PLLC

2129 Five Mile Line Road
Penfield, New York 14526

COPYRIGHT © 2015
McCORD SNYDER LANDSCAPE
ARCHITECTURE, PLLC

DRAWING ALTERATION

IT IS A VIOLATION OF LAW FOR ANY PERSON, UNLESS ACTING UNDER THE DIRECTION OF LICENSED ARCHITECT, PROFESSIONAL ENGINEER, LANDSCAPE ARCHITECT, OR SURVEYER TO ALTER ANY ITEM ON THIS DOCUMENT ANY WAY.

ANY LICENSEE WHO ALTERS THIS DOCUMENT IS REQUIRED BY LAW TO AFFIX HIS OR HER SEAL AND THE NOTATION "ALTERED BY" FOLLOWED BY HIS OR HER SIGNATURE AND A SPECIFIC DESCRIPTION OF THE ALTERATION.

PROJECT

Y

$$\begin{array}{r} 188 \\ Y \end{array} \cdot 332, \begin{array}{r} \\ Y \end{array} \cdot Y$$


TITLE OF DRAWING

DATE 9/18/15

DRAWN BY IAG

CHECKED BY _____ DCM

SCALE 1"=30'

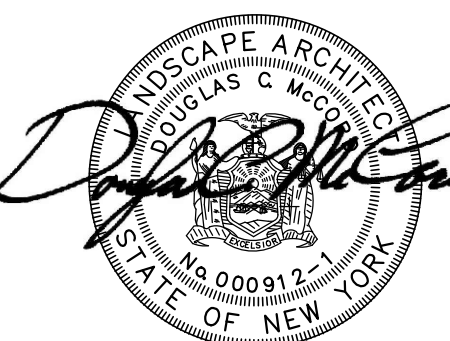

8			
7			
6	ADDED CLEARING FOR FILL AREA	6/14 2016	U
5	REVS PER TOWN ENGINEER	2/3 2016	U
4	REVISIONS PER NYSOT	1/28 2016	U
3	GENERAL REVISIONS	12/21 2015	U
2	GENERAL REVISIONS	11/30 2015	U
1	GENERAL REVISIONS	10/22 2015	U
	REVISIONS	DATE	

PROJECT NO.

870

DRAWING NO. M-1