


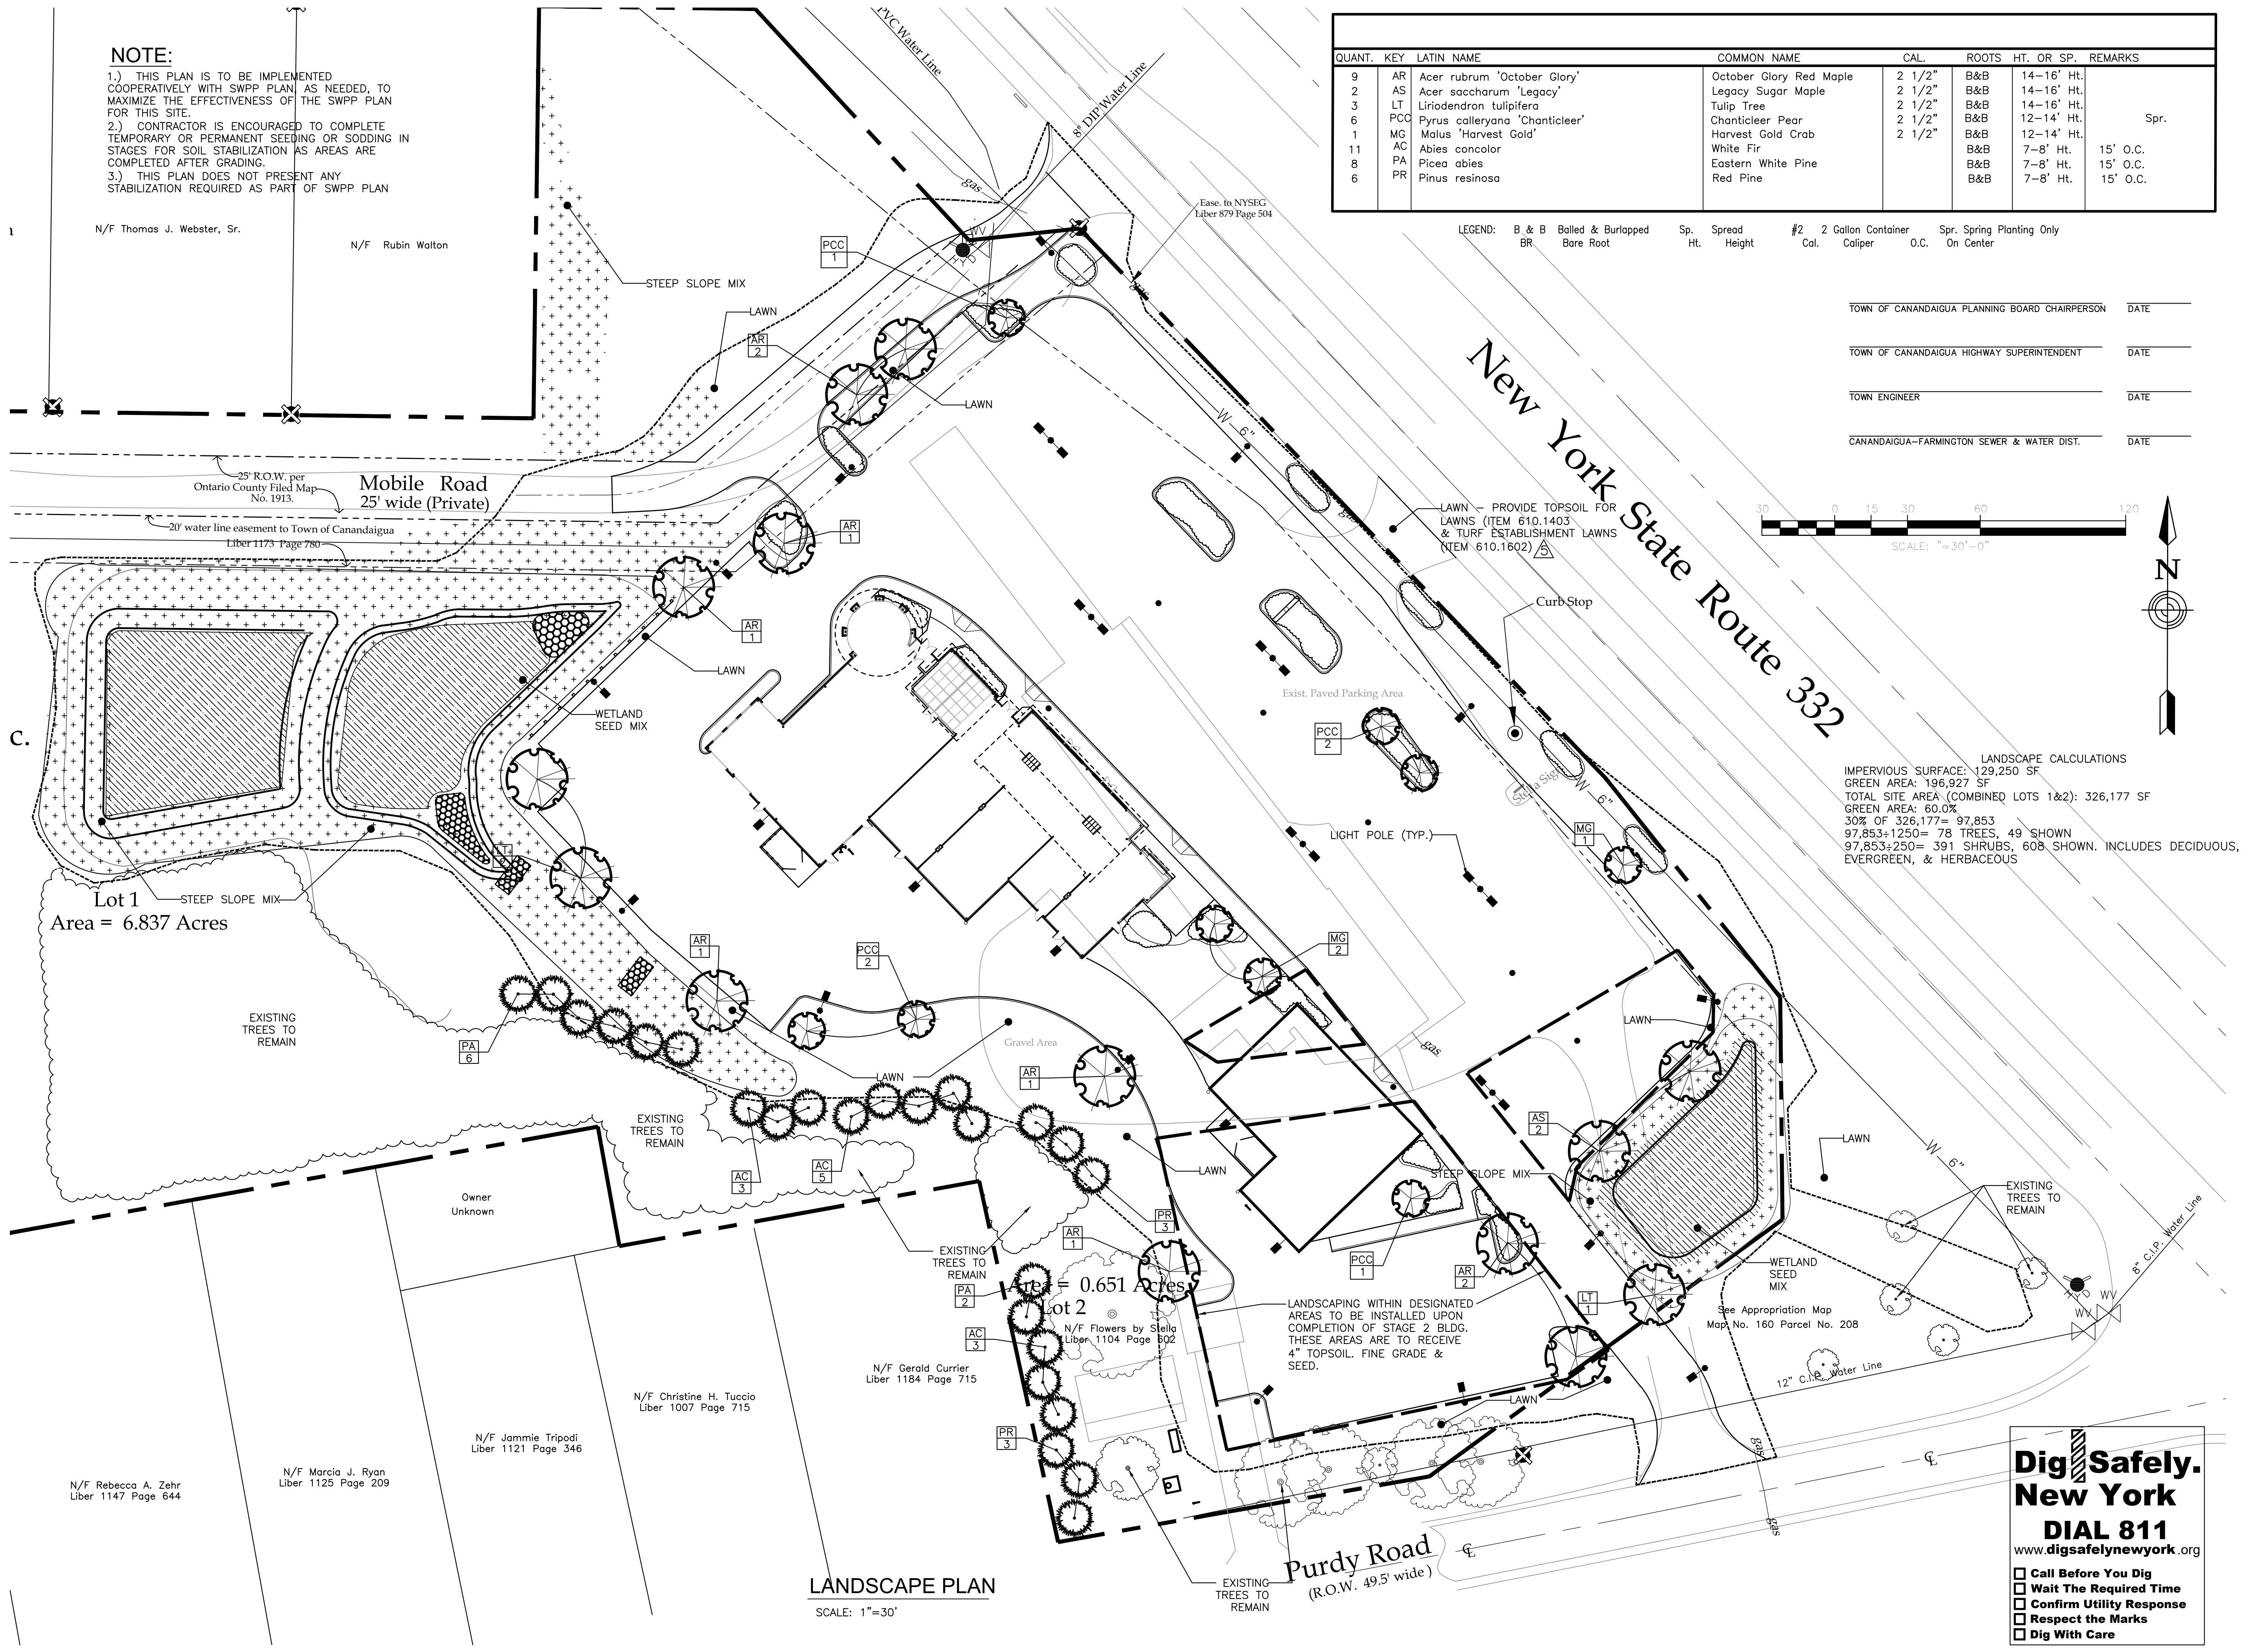

MLA

Phone (585) 218-0300
Fax (585) 218-0372

McCord

Landscape Architecture, PLLC

2129 Five Mile Line Road
Penfield, New York 14526

COPYRIGHT © 2015
McCord SNYDER LANDSCAPE
ARCHITECTURE, PLLC

DRAWING ALTERATION

IT IS A VIOLATION OF LAW FOR ANY PERSON, UNLESS ACTING UNDER THE DIRECTION OF LICENSED ARCHITECT, PROFESSIONAL ENGINEER, LANDSCAPE ARCHITECT, OR LAND SURVEYER TO ALTER ANY ITEM ON THIS DOCUMENT IN ANY WAY.

ANY LICENSEE WHO ALTERS THIS DOCUMENT IS REQUIRED BY LAW TO AFFIX HIS OR HER SEAL AND THE NOTATION "ALTERED BY" FOLLOWED BY HIS OR HER SIGNATURE AND SPECIFIC DESCRIPTION OF THE ALTERATION.

PROJECT

Y

188
Y .332,
Y .Y

TITLE OF DRAWING

&

DATE

9/18/15

DRAWN BY


LAG

CHECKED BY

DCM

SCALE

1"=30'

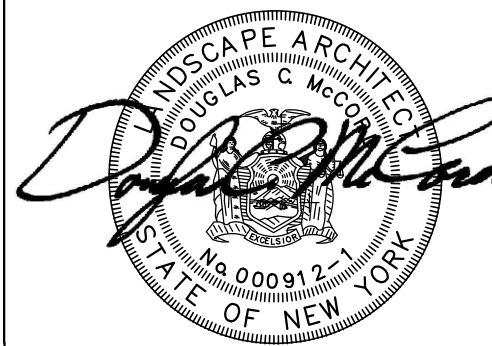

8			
7			
6			
5	REVISIONS PER NYSDOT	2/22 2016	LAG
4	REVS PER TOWN ENGINEER	2/3 2016	LAG
3	REVISIONS PER NYSDOT	1/28 2016	LAG
2	GENERAL REVISIONS	1/8 2016	LAG
1	GENERAL REVISIONS	11/30 2015	LAG
	REVISIONS	DATE	BY

PROJECT NO.

870

DRAWING NO.

L-1