


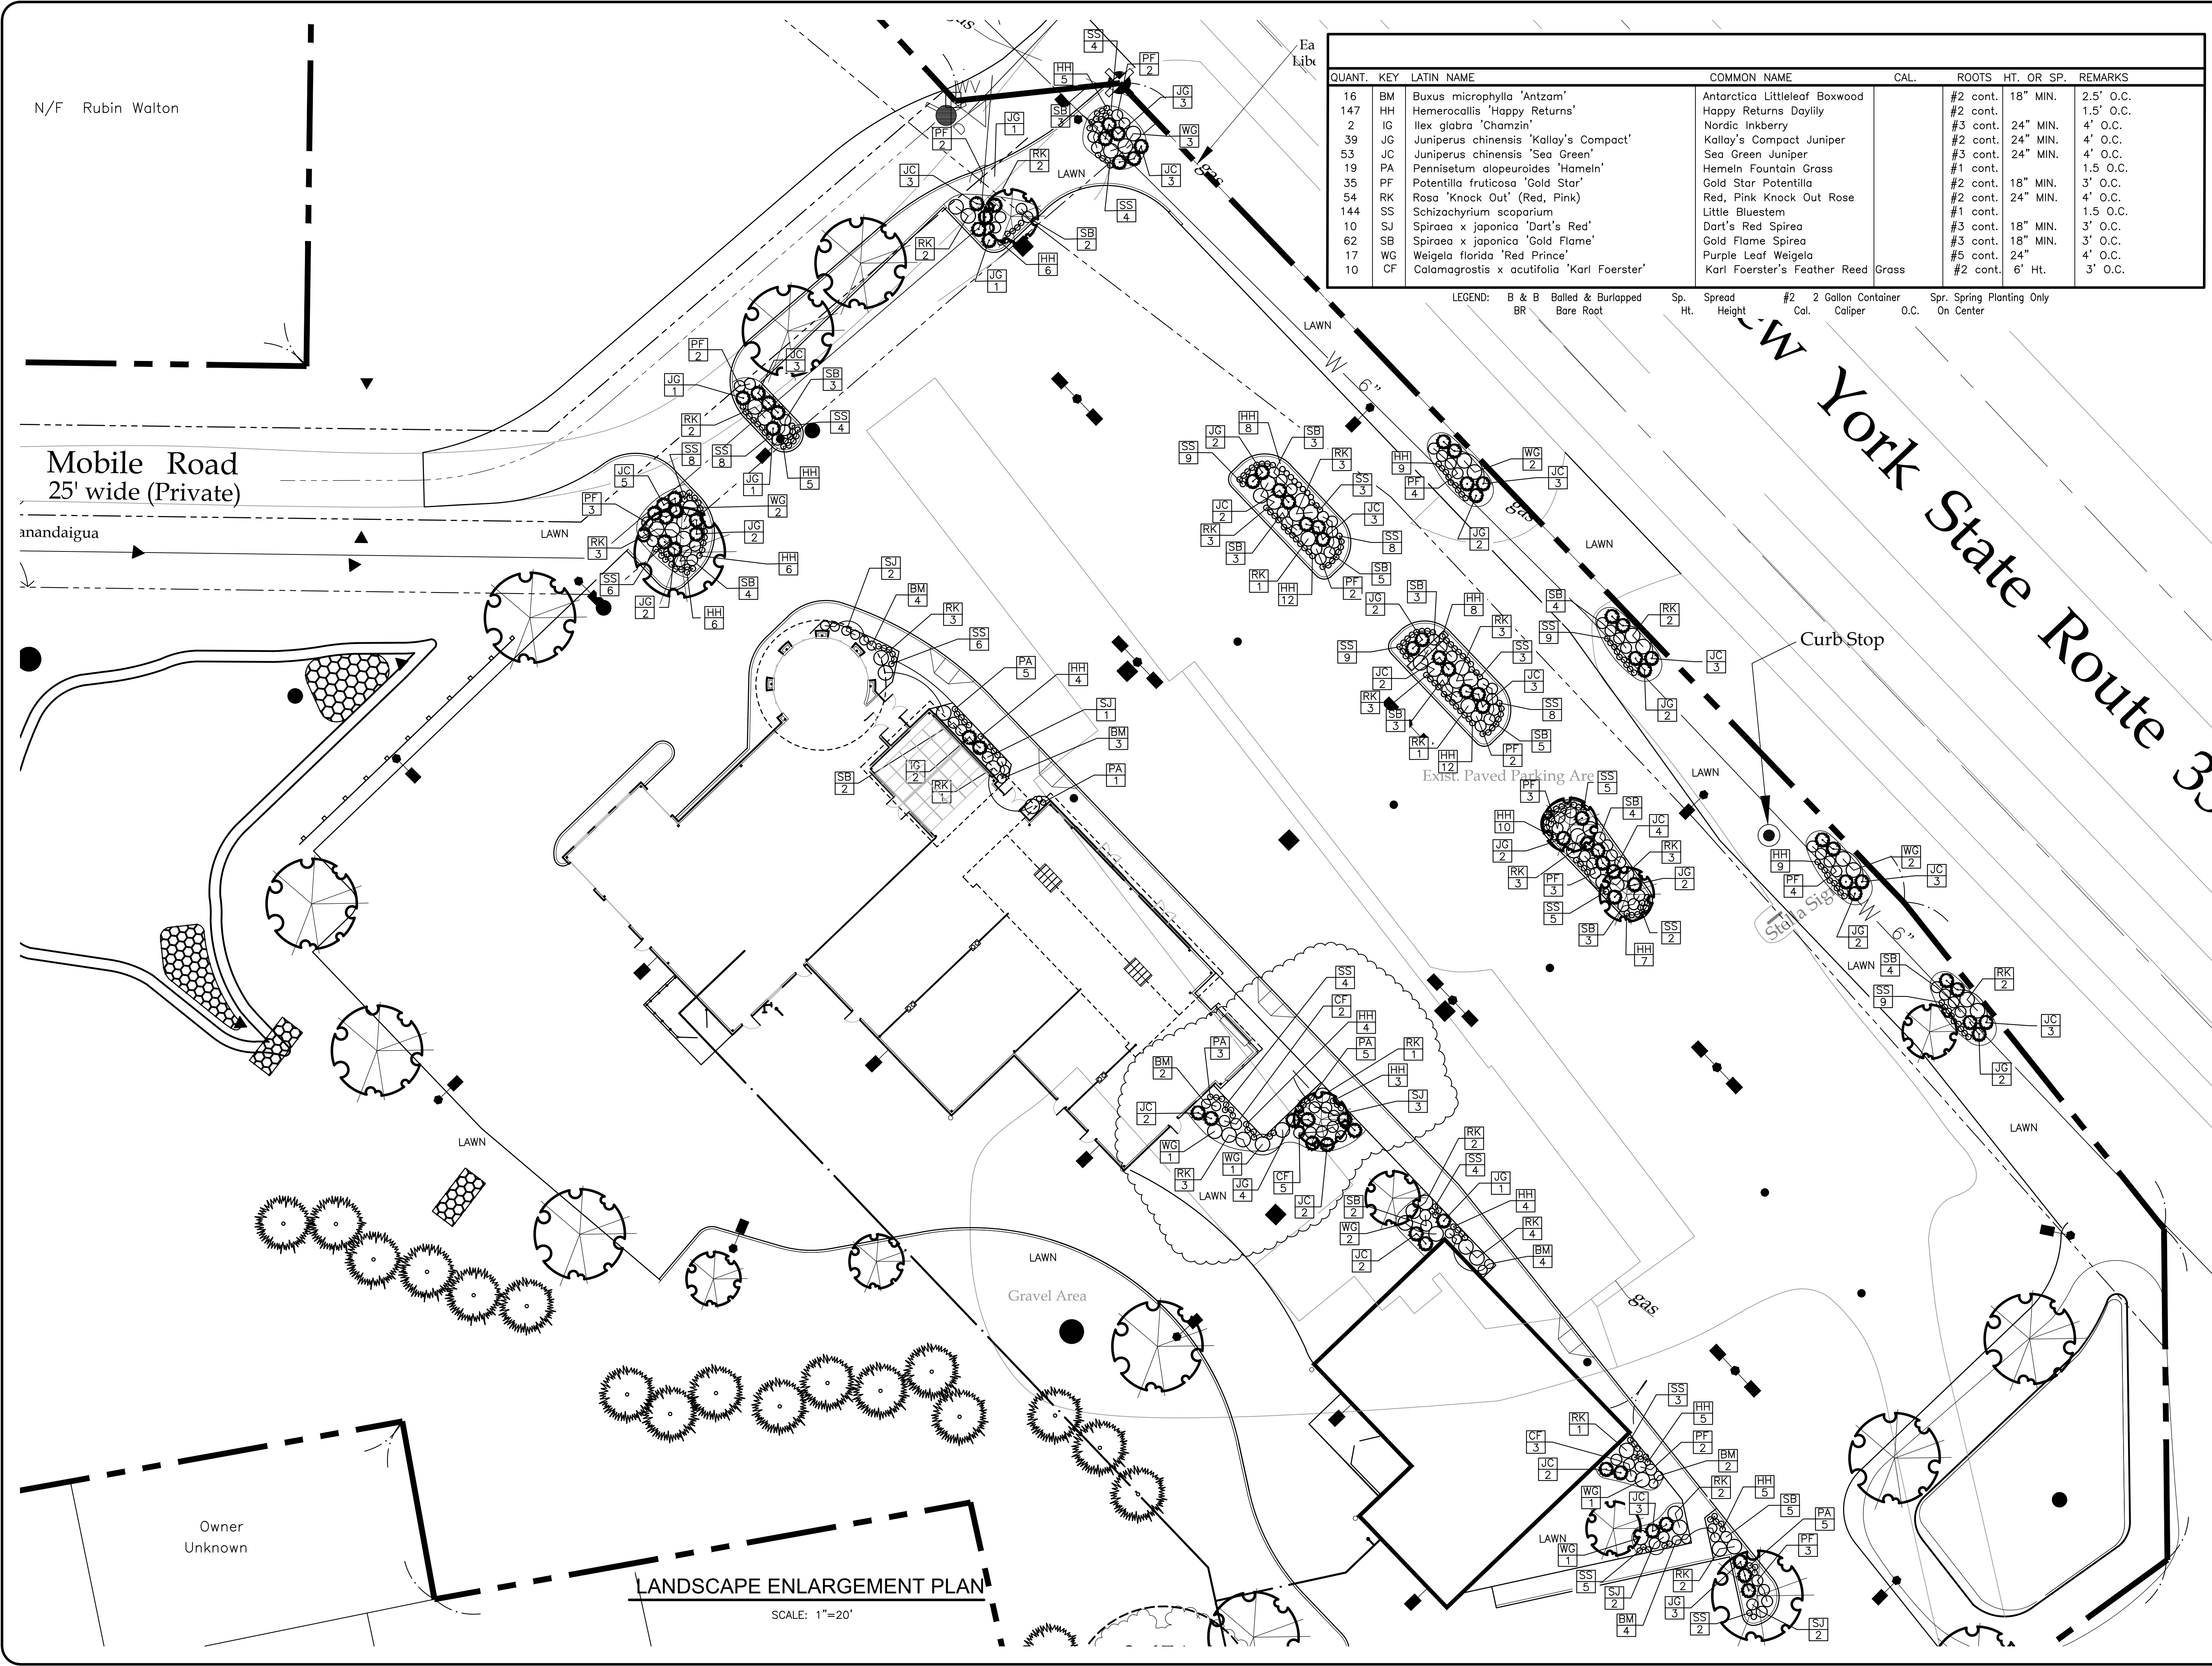

QUANT.	KEY	LATIN NAME	COMMON NAME	CAL.	ROOTS	HT. OR SP.	REMARKS
16	BM	Buxus microphylla 'Antzam'	Antarctica Littleleaf Boxwood		#2 cont.	18" MIN.	2.5' O.C.
147	HH	Hemerocallis 'Happy Returns'	Happy Returns Daylily		#2 cont.		1.5' O.C.
2	IG	Ilex glabra 'Chamzin'	Nordic Inkberry		#3 cont.	24" MIN.	4' O.C.
39	JG	Juniperus chinensis 'Kallay's Compact'	Kallay's Compact Juniper		#2 cont.	24" MIN.	4' O.C.
53	JC	Juniperus chinensis 'Sea Green'	Sea Green Juniper		#3 cont.	24" MIN.	4' O.C.
19	PA	Pennisetum alopecuroides 'Hameln'	Hameln Fountain Grass		#1 cont.		1.5' O.C.
35	PF	Potentilla fruticosa 'Gold Star'	Gold Star Potentilla		#2 cont.	18" MIN.	3' O.C.
54	RK	Rosa 'Knock Out' (Red, Pink)	Red, Pink Knock Out Rose		#2 cont.	24" MIN.	4' O.C.
144	SS	Schizachyrium scoparium	Little Bluestem		#1 cont.		1.5' O.C.
10	SJ	Spiraea x japonica 'Dart's Red'	Dart's Red Spirea		#3 cont.	18" MIN.	3' O.C.
62	SB	Spiraea x japonica 'Gold Flame'	Gold Flame Spirea		#3 cont.	18" MIN.	3' O.C.
17	WG	Weigela florida 'Red Prince'	Purple Leaf Weigela		#5 cont.	24"	4' O.C.
10	CF	Calamagrostis x acutifolia 'Karl Foerster'	Karl Foerster's Feather Reed	Grass	#2 cont.	6' Ht.	3' O.C.

LEGEND: B & B Balled & Burlapped BR Bare Root Sp. Spread #2 2 Gallon Container Spr. Spring Planting Only
Ht. Height Cal. Caliper O.C. On Center

MLA

Phone (585) 218-0300
Fax (585) 218-0372

McCord

Landscape Architecture, PLLC

2129 Five Mile Line Road
Penfield, New York 14526

COPYRIGHT © 2015
McCord Snyder Landscape
Architecture, PLLC

DRAWING ALTERATION
IT IS A VIOLATION OF LAW FOR ANY PERSON, UNLESS
ACTING UNDER THE DIRECTION OF LICENSED ARCHITECT,
PROFESSIONAL ENGINEER, LANDSCAPE ARCHITECT, OR LAND
SURVEYER TO ALTER ANY ITEM ON THIS DOCUMENT IN
ANY WAY.
ANY LICENSEE WHO ALTERS THIS DOCUMENT IS REQUIRED
BY LAW TO AFFIX HIS OR HER SEAL AND THE NOTATION
"ALTERED BY" FOLLOWED BY HIS OR HER SIGNATURE AND
SPECIFIC DESCRIPTION OF THE ALTERATION.

PROJECT

Y

188
Y .332,
Y .Y

TITLE OF DRAWING

DATE

9/18/15

DRAWN BY


LAG

CHECKED BY

DCM

SCALE

1"=20'

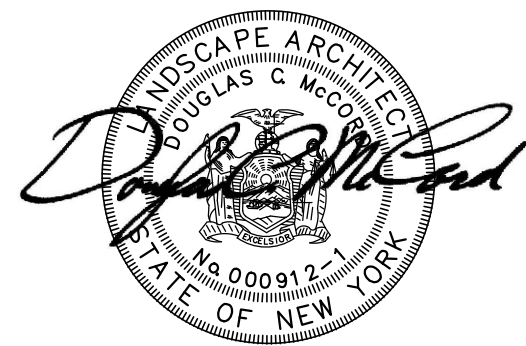

8			
7			
6			
5	REVS PER BLDG FOOTPRINT	9/6 2016	DCM
4	REVS PER TOWN ENGINEER	2/3 2016	LAG
3	GENERAL REVISIONS	1/8 2016	LAG
2	GENERAL REVISIONS	11/30 2015	LAG
1	GENERAL REVISIONS	10/22 2015	LAG
		DATE	BY

PROJECT NO.

870

DRAWING NO.

L-2