



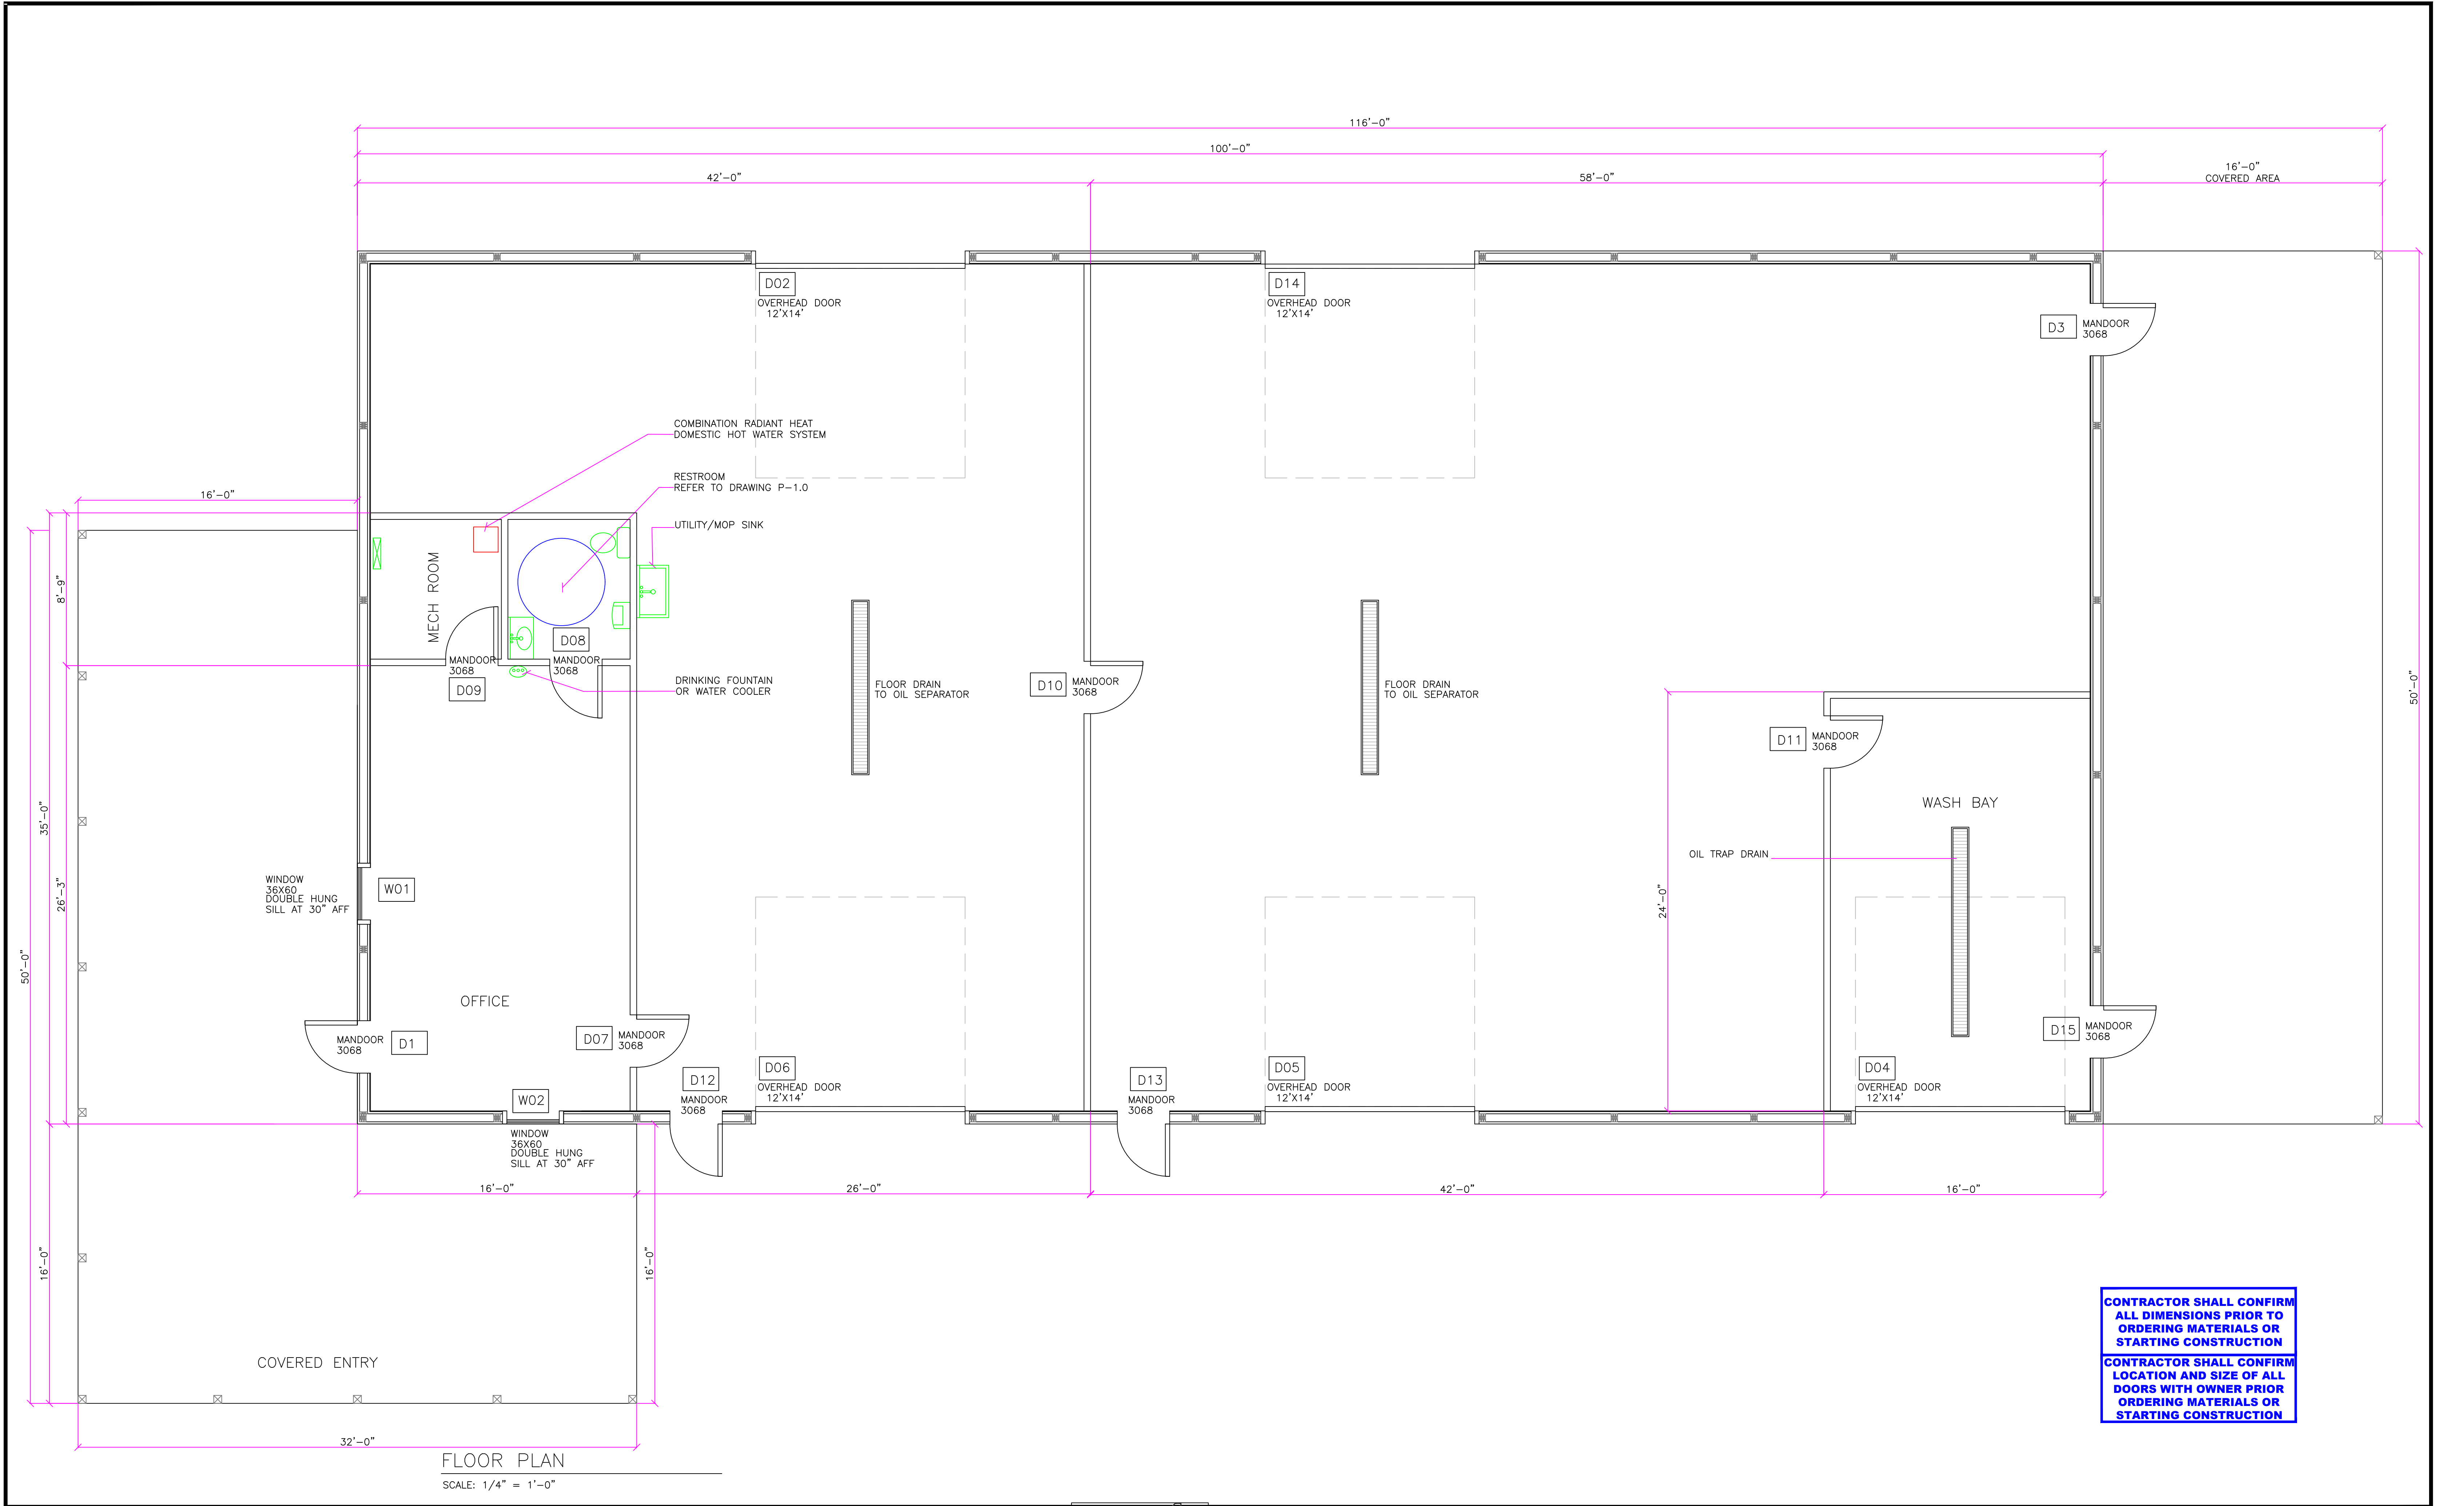

WARNING IT IS A VIOLATION OF SECTION 7209, SUBDIVISION 2, OF THE NEW YORK STATE EDUCATION LAW FOR ANY PERSON, OTHER THAN WHOSE SEAL APPEARS ON THIS DRAWING, TO ALTER IN ANY WAY AN ITEM ON THIS DRAWING. IF AN ITEM IS ALTERED, THE ALTERING ENGINEER SHALL AFFIX TO THE ITEM HIS SEAL AND THE NOTATION "ALTERED BY" FOLLOWED BY HIS SIGNATURE AND THE DATE OF SUCH ALTERATION, AND A SPECIFIC DESCRIPTION OF THE ALTERATION.		DRAWN BY: <u>JTM</u>			
PROJ. ENGR.: <u>JTM</u>		1	03/30/22	REVISED PROJECT TITLE	
PROJ. MNGR.: <u>JTM</u>		0	01/18/22	FOR APPROVAL	
CHECKED BY: <u>JTM</u>		NO.	DATE	DESCRIPTION	
		REVISIONS			
		STATE OF NEW YORK THOMAS MCCORMICK 076843 REGISTERED PROFESSIONAL ENGINEER		McCormick Engineering P.C. 294 Skuse Road Geneva, New York 14456 (585) 721-7219	
		JOB No.		21-328	
		Scale: AS NOTED		03/22	DWG. A-2.0

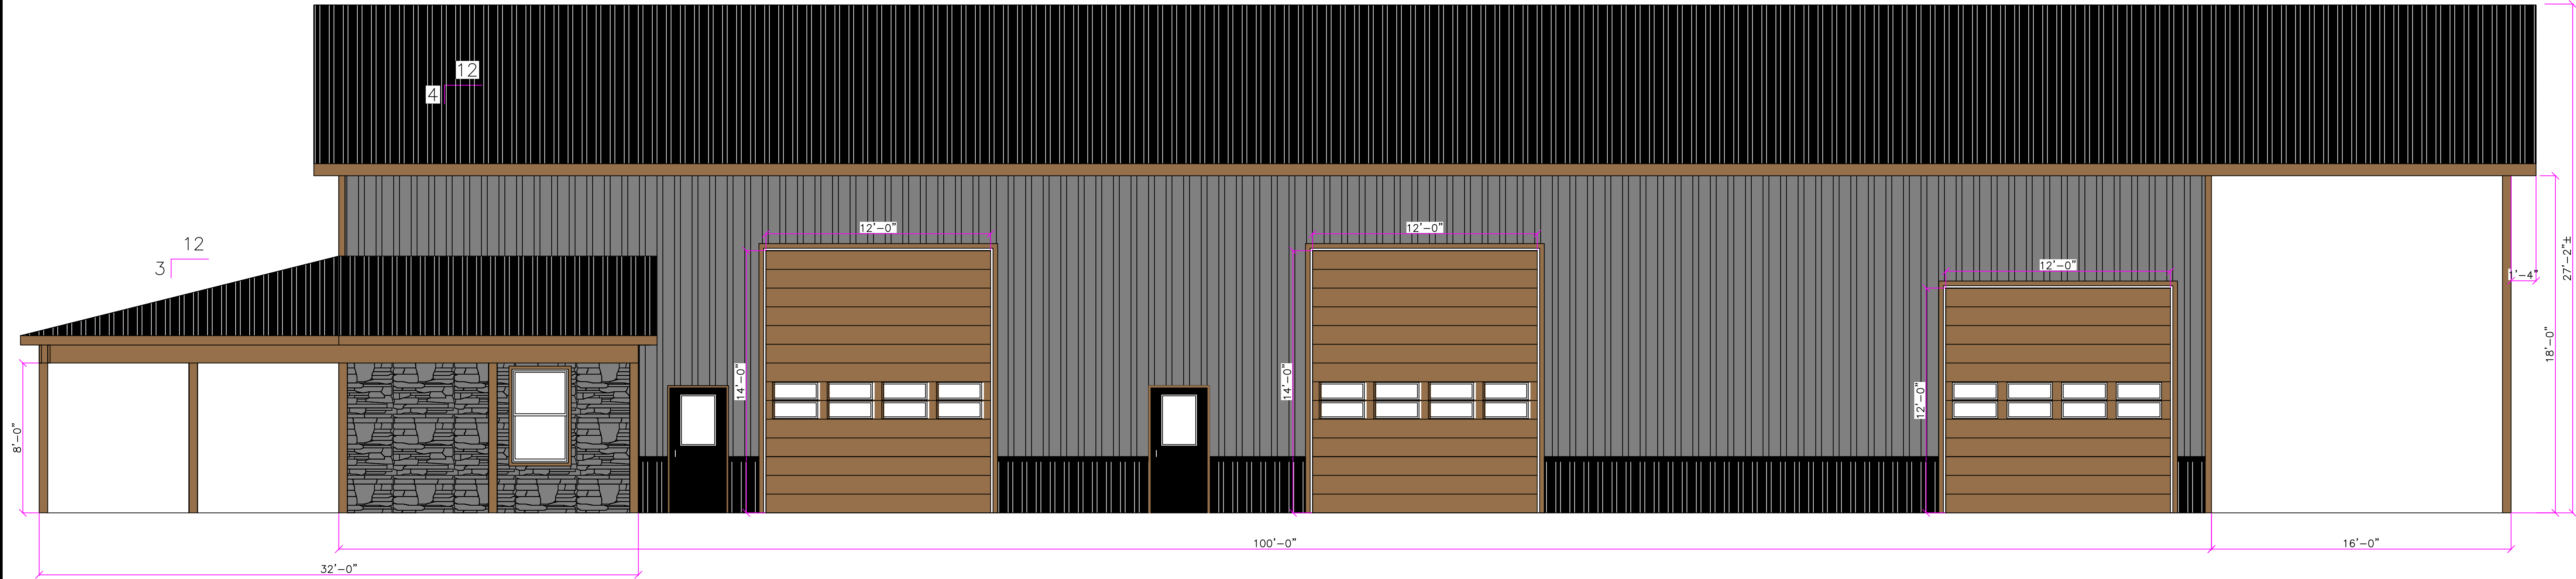


ELEVATION VIEW – SOUTH

SCALE: 1/4" = 1'-0"

FINISH SUMMARY

LOCATION	MATERIAL	COLOR
ROOF	METAL	BLACK/CHARCOAL
SIDING	METAL	GRAY
WAINSCOT	METAL	BLACK/CHARCOAL
TRIM	METAL	BROWN WEATHERED WOOD
MANDOORS	METAL	BLACK
OVERHEAD DOORS	METAL	BROWN WEATHERED WOOD
WALLS AT PORCH	STONE	NATURAL GRAY

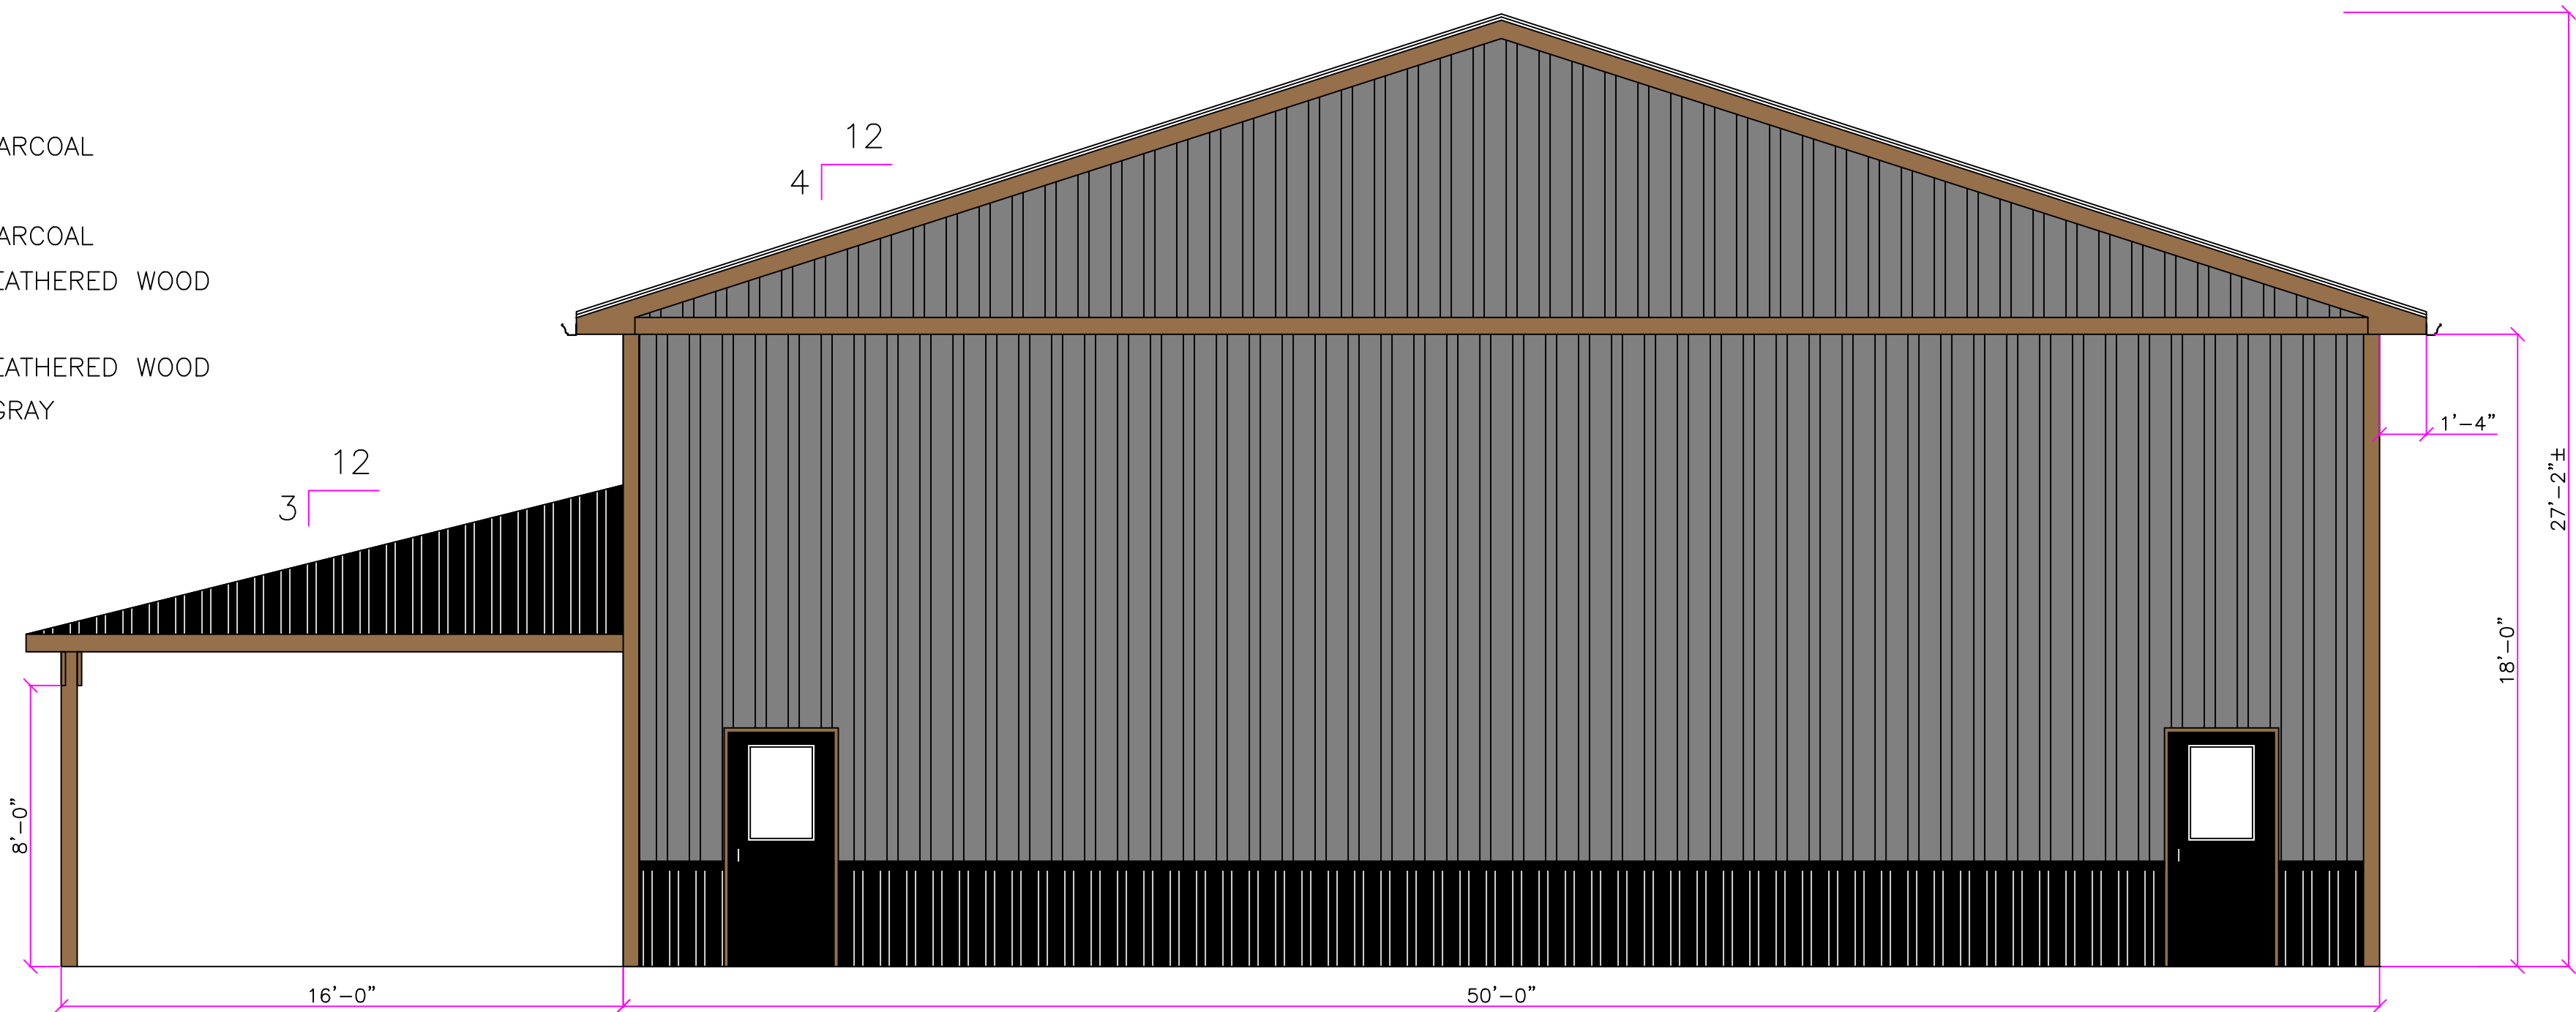

ELEVATION VIEW – EAST

SCALE: 1/4" = 1'-0"

WARNING

IT IS A VIOLATION OF SECTION 7209, SUBDIVISION 2, OF THE NEW YORK STATE EDUCATION LAW FOR ANY PERSON, OTHER THAN WHOSE SEAL APPEARS ON THIS DRAWING, TO ALTER IN ANY WAY AN ITEM ON THIS DRAWING. IF AN ITEM IS ALTERED, THE ALTERING ENGINEER SHALL AFFIX TO THE ITEM HIS SEAL AND THE NOTATION "ALTERED BY" FOLLOWED BY HIS SIGNATURE AND THE DATE OF SUCH ALTERATION, AND A SPECIFIC DESCRIPTION OF THE ALTERATION.

DRAWN BY: JTM

PROJ. ENGR.: JTM

PROJ. MNGR.: JTM

CHECKED BY: JTM

103/30/22REVISED PROJECT TITLE

001/18/22FOR APPROVAL

NO. DATE DESCRIPTION

REVISIONS

SEAL

STATE OF NEW YORK

THOMAS MCCORMICK

076843

REGISTERED PROFESSIONAL ENGINEER

McCormick Engineering P.C.

294 Skuse Road
Geneva, New York 14456

(585) 721-7219

DIVERSIFIED EQUIPMENT, LLC

1947 STATE RTE 332

Canandaigua, New York

(T) Canandaigua, Ontario County

TAX ID No. 56.00-1-13.210

ELEVATION VIEWS

Scale:
AS NOTED

03/22

DWG. A-2.1



FINISH SUMMARY		
LOCATION	MATERIAL	COLOR
ROOF	METAL	BLACK/CHARCOAL
SIDING	METAL	GRAY
WAINSCOT	METAL	BLACK/CHARCOAL
TRIM	METAL	BROWN WEATHERED WOOD
MANDOORS	METAL	BLACK
OVERHEAD DOORS	METAL	BROWN WEATHERED WOOD
WALLS AT PORCH	STONE	NATURAL GRAY

WARNING IT IS A VIOLATION OF SECTION 7209, SUBDIVISION 2, OF THE NEW YORK STATE EDUCATION LAW FOR ANY PERSON OTHER THAN WHOSE SEAL APPEARS ON THIS DRAWING, TO ALTER IN ANY WAY AN ITEM ON THIS DRAWING. IF AN ITEM IS ALTERED, THE ALTERING ENGINEER SHALL AFFIX TO THE ITEM HIS SEAL AND THE NOTATION "ALTERED BY" FOLLOWED BY HIS SIGNATURE AND THE DATE OF SUCH ALTERATION, AND A SPECIFIC DESCRIPTION OF THE ALTERATION.	DRAWN BY: JTM						294 Skuse Road Geneva, New York 14456 (585) 721-7219	DIVERSIFIED EQUIPMENT, LLC 1947 STATE RTE 332 Canandaigua, New York (T) Canandaigua, Ontario County TAX ID No. 56.00-1-13.210	ELEVATION VIEWS		
	PROJ. ENGR.: JTM	1	03/30/22	REVISED PROJECT TITLE							
	PROJ. MNGR.: JTM	0	01/18/22	FOR APPROVAL							
	CHECKED BY: JTM	NO.	DATE	DESCRIPTION							
	REVISIONS										
						JOB No. 21-328			Scale: AS NOTED	03/22	DWG. A-2.2