


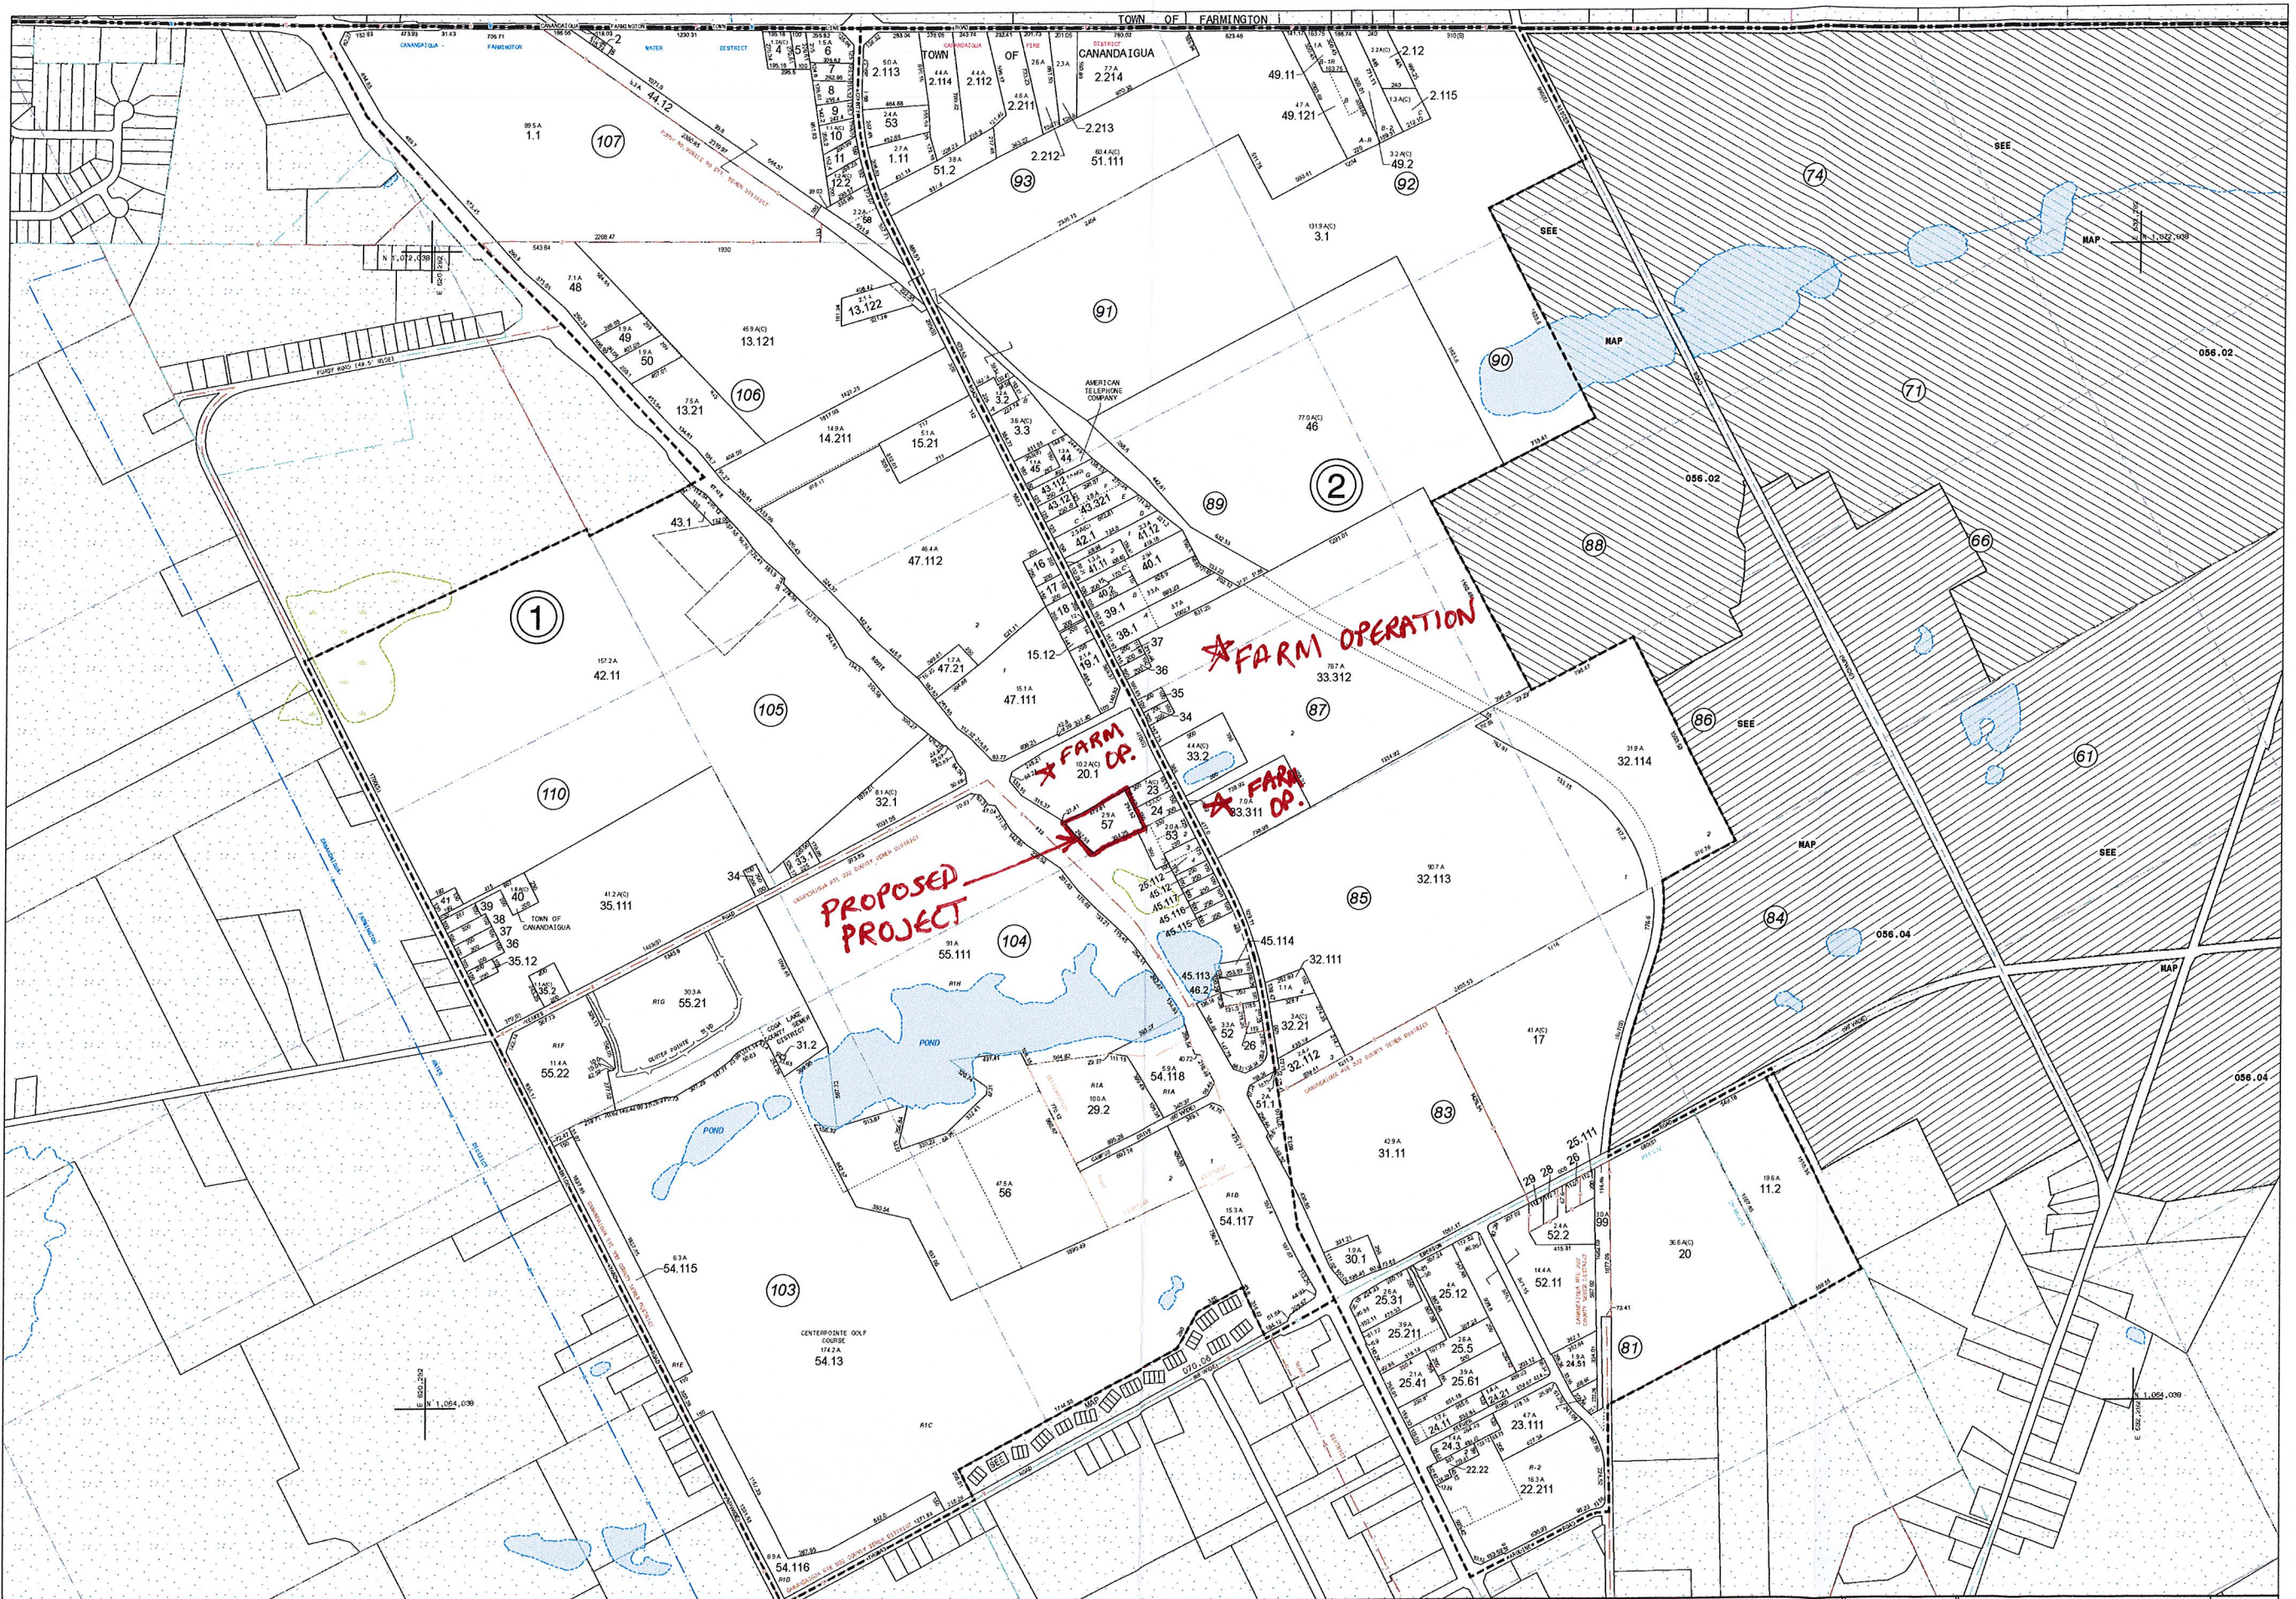



PREPARED BY
ONTARIO COUNTY
REAL PROPERTY TAX SERVICES AGENCY
CANANDAIGUA, NEW YORK
MAP CONVERTED TO GIS FORMAT BY BERGMANN ASSOCIATES (2013)

NOTES

THIS MAP WAS PREPARED FOR TAX PURPOSES ONLY AND IS NOT TO BE REPRODUCED OR USED FOR SURVEYING OR CONVEYANCING.

REVISION TABLE

DATE	MADE BY	CHANGES OR ADDITIONS

SPECIAL DISTRICTS

FIRE	CANANDAIGUA FIRE DISTRICT
LIGHT	CENTERPOINT PARK LIGHTING
SCHOOL	ENLARGED CANANDAIGUA CITY SCHOOL
SEWER	RYE 333 SEWER DISTRICT
WATER	CANANDAIGUA-FARMINGTON
WATER	PLISSE ROAD EXTENSION

LEGEND

PROPERTY LINE	STREAM OR DITCH	EASEMENT LINE
ORIGINAL SUBLOT LINE	FIRE DISTRICT LINE	REFERENCE LINE
BLOCK LIMIT	LIGHTING DISTRICT LINE	TAX MAP BLOCK NO.
GREAT LOT LINE	SEWER DISTRICT LINE	TAX MAP PARCEL NO.
MUNICIPAL LINES	SCHOOL DISTRICT LINE	SUBDIVISION LOT NO.
THE LINES	WATER DISTRICT LINE	GREAT LOT NO.
MISCELLANEOUS ROADS	SEWER DISTRICT LINE	

DENOTES COMMON OWNER

CALCULATED ACRES
DEED ACRES
SCALED DIMENSION
DEED DIMENSION

118.00-1.11
1.4
1.4
1.4

7.5 AC
17.5 AC
225.00
173.33

SHEET INDEX

041.00	042.00	043.00
055.00	056.00	057.00
069.00	070.00	070.00

TOWN OF CANANDAIGUA
ONTARIO COUNTY, NEW YORK
GRAPHIC SCALE
1" = 400'
MAP DATE: 3/1/2017

056.00