

popeyes®

LOUISIANA KITCHEN

STORE #

ADDRESS:

3225 State Route 364
CANANDAIGUA, NY




EXTERIOR PROGRAM

BUILDING SIGNAGE

& GROUND PRODUCTS

FOR PILOT PROGRAM

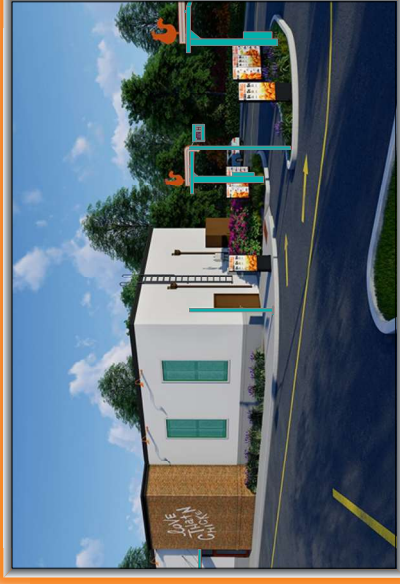

PLEASE REVIEW DIMENSIONS
AND INITIAL EACH IF APPROVED.
UPON APPROVAL, THE PACKAGE
WILL BE RELEASED TO PRODUCTION




YOUR ONE STOP SHOP FOR SIGNAGE AND BUILDING ELEMENTS

1
A2.2

LEFT SIDE ELEVATION

SCALE: 1/8"=1'

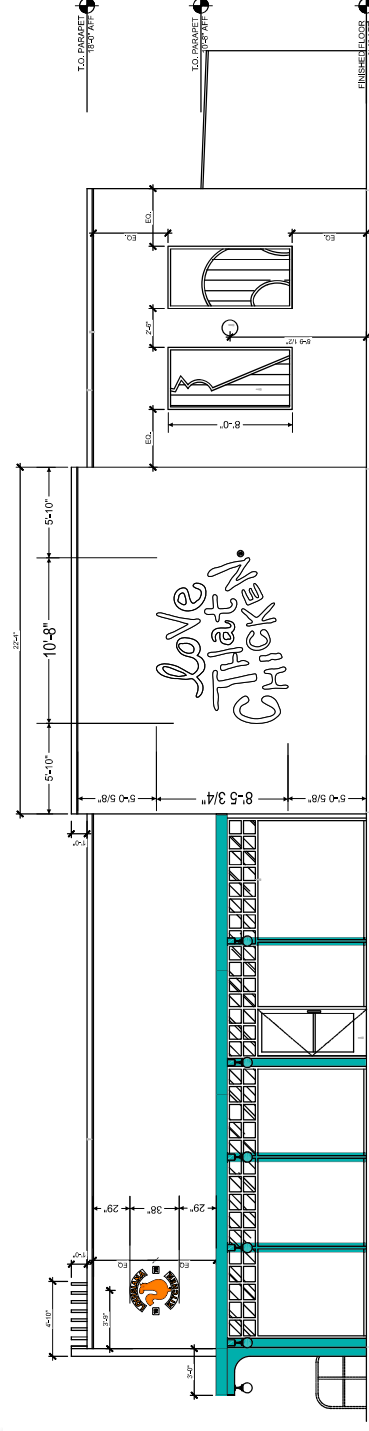

2 RIGHT SIDE ELEVATION
A2.2 SCALE: 1/8"=1'

Drawn by: D. MADDEN	Scale: NOTED	Weight: NOTED	Area: NOTED	Sides: NOTED	Client Signature:	Qty: 1 Client: 	Phone: 855-346-9898 	Phone: 417-831-7570 
Title: SIDE ELEVATIONS					Signature Date:			

The data in this document incorporate proprietary rights of Elemoose. Any party accepting this document does so in confidence and agrees that it shall not be duplicated, in whole or in part, nor disclosed to others without written consent of Elemoose.

[illegible]


Drawn by: D. MADDEN	Scale: NOTED	Weight:	Area:	Sides:	Client Signature:	Qty:	 Client:	 Phone: 855-346-9898	 Phone: 417-831-7570
Title: CANOPY LAYOUT					Signature Date:				

The data in this document incorporate proprietary rights of Elemoose. Any party accepting this document does so in confidence and agrees that it shall not be duplicated, in whole or in part, nor disclosed to others without written consent of Elemoose.

N1


FRONT VIEW
SCALE: 1/2" = 1'

QTY: 1
AREA: 41.28 FT²

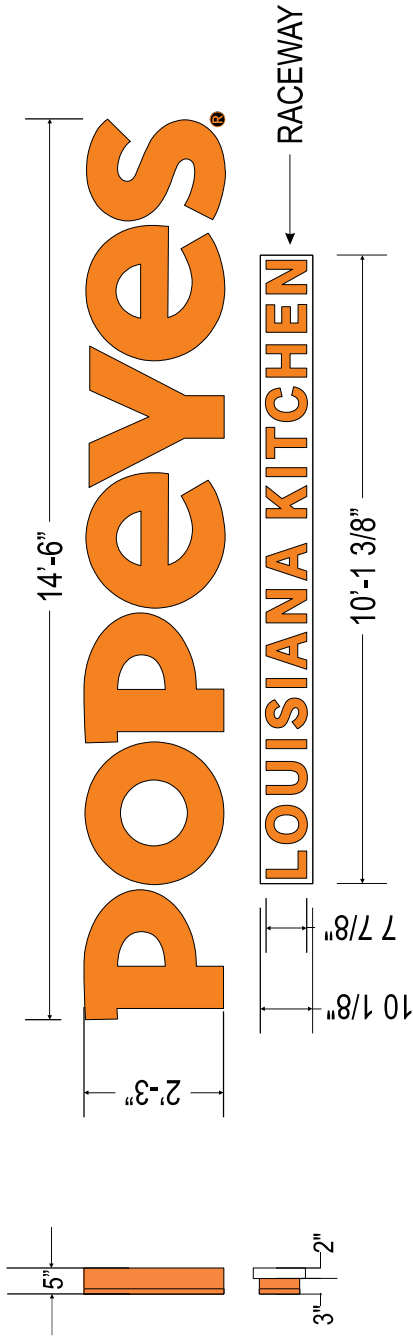

ELECTRICAL INFORMATION			
This Sign To Be Constructed And Installed According To Article Code 250 & 600 Of Nec. Grounding And Bonding Of Sign As Per Nec 250			
Power Supply Info. (TBD <i>qty</i>) SloanLED power supply (60C280W) power req. total Variable Input: 100VAC-277VAC / 50-60Hz / 0.80A Output: 60W @ 12VDC, Class 2			
LED Info. (TBD <i>qty</i>) SloanLED Prism (6500K) 1.12 watts / module			

COLOR CALLOUTS	
a	PMS 3564C - 3630 TANGERINE VINYL
b	WHITE - ARLON 020

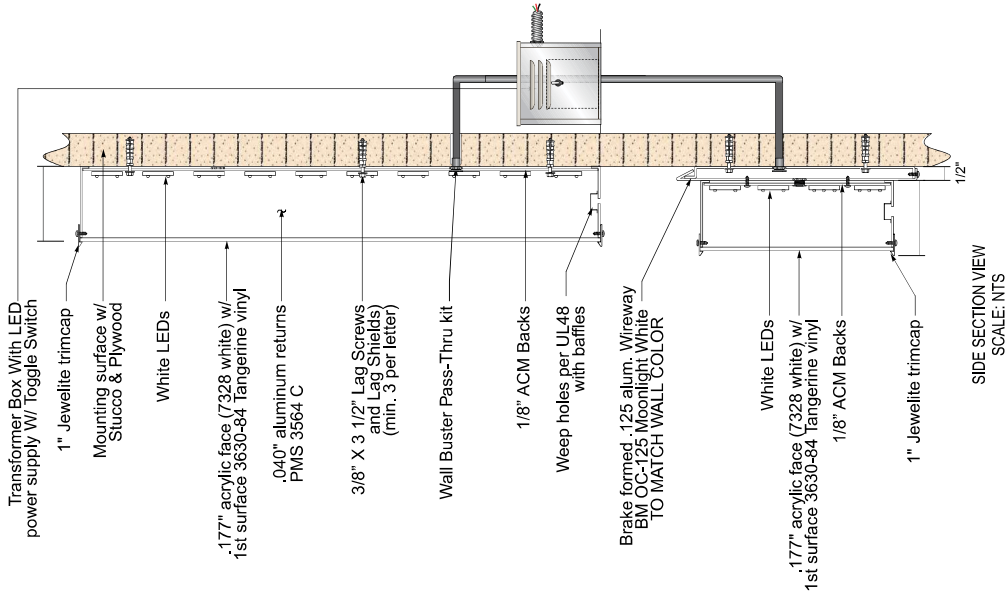


Drawn by: D. MADDEN	Scale: NOTED	Weight: NOTED	Area: NOTED	Sides:	Client Signature:	Qty:	Client:	Phone: 855-346-9898	Phone: 417-831-7570
Title: IL-27 - CHANNEL LETTERING					Signature Date:				
					CAPITAL SIGNS & AWWINGS				eleenloose imagination fabrication

The data in this document incorporate proprietary rights of Eleenloose. Any party accepting this document does so in confidence and agrees that it shall not be duplicated, in whole or in part, nor disclosed to others without written consent of Eleenloose.

N11


FRONT VIEW
SCALE: 1/2"=1'

QTY: 1
AREA: 14.6 FT²

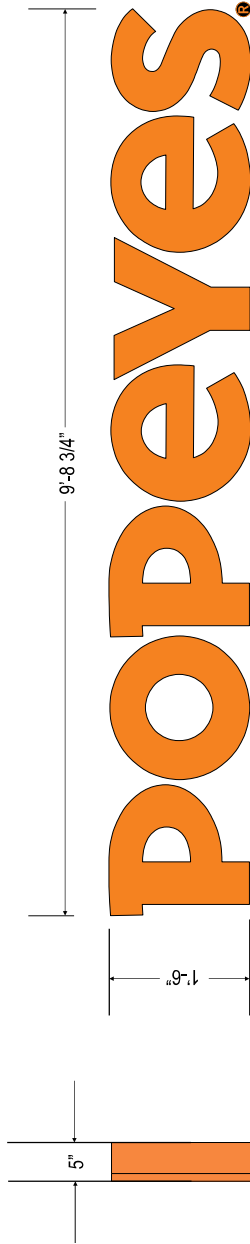

ELECTRICAL INFORMATION				
This Sign To Be Constructed And Installed According To Article Code 250 & 600 Of Nec. Grounding And Bonding Of Sign As Per Nec 250				
Power Supply Info. (TBD qty) SloanLED power supply (60C260W) power req. total Variable Input: 100VAC-277VAC / 50-60Hz / 0.80A Output: 60W @ 12VDC, Class 2				
LED Info. (TBD qty) SloanLED Prism (6500K) 1.12 watts / module				

COLOR CALLOUTS	
a	PMS 3564C - 3630 TANGERINE VINYL
b	WHITE - ARLON 020

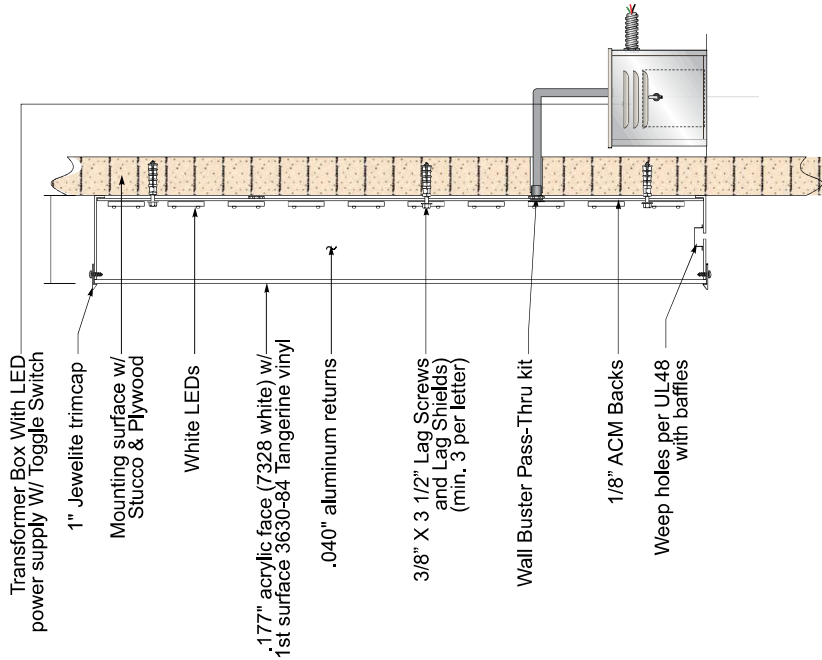


Drawn by: D. MADDEN	Scale: NOTED	Weight: NOTED	Area: NOTED	Sides:	Client Signature:	Qty:	Client: 	Phone: 855-346-9898	 CAPITAL SIGNS & AWNINGS	 eleenLoose imagination fabrication	Phone: 417-831-7570
Title: IL-18 - CHANNEL LETTERING						Signature Date:					

The data in this document incorporate proprietary rights of EleenLoose. Any party accepting this document does so in confidence and agrees that it shall not be duplicated, in whole or in part, nor disclosed to others without written consent of EleenLoose.


N6

FRONT VIEW
SCALE: 1 1/2"=1'

QTY: 1
AREA: 10.3 FT2

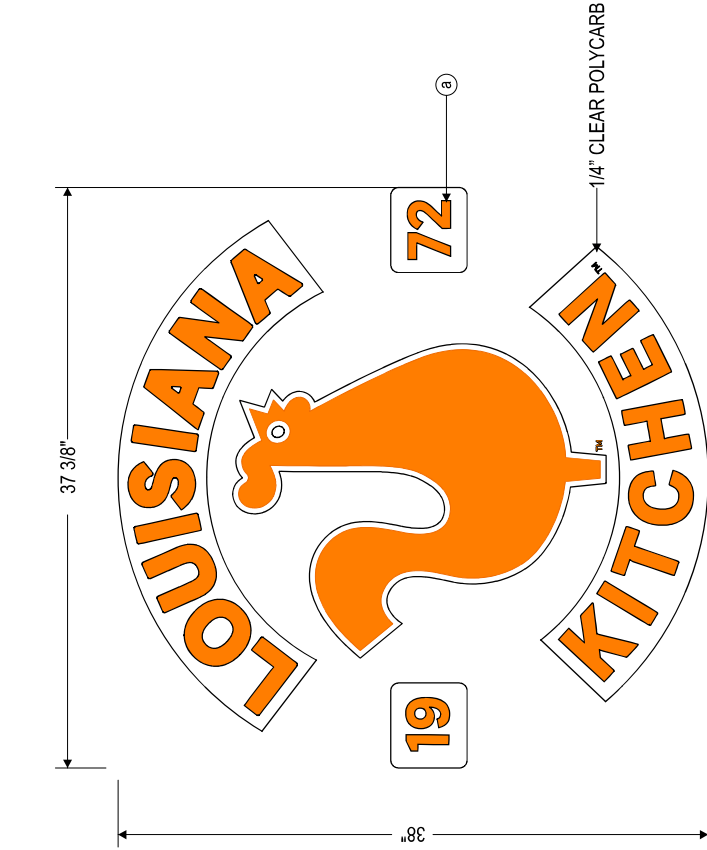

FRONT VIEW

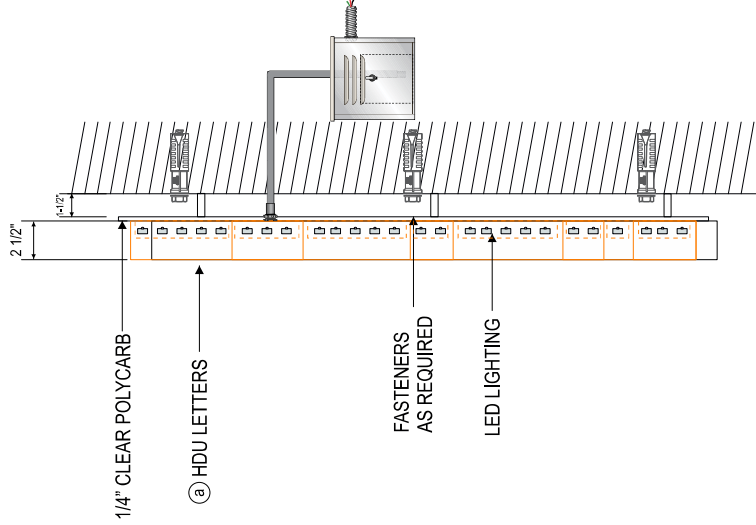

SECTION VIEW

ELECTRICAL INFORMATION

This Sign To Be Constructed And Installed
According To Article Code 250 & 600 Of Nec,
Grounding And Bonding Of Sign As Per Nec 250

Power Supply Info.
(TBD qty) SloanLED power supply (60C260W) power req.
total Variable Input: 100VAC~277VAC / 50-60Hz / 0.80A
Output: 60W @ 12VDC, Class 2

LED Info.
(TBD qty) SloanLED Prism (6500K)
1.12 watts / module

Drawn by:

D. MADDEN

Scale:

NOTED

Weight:

NOTED

Area:

NOTED

Sides:

Client Signature:

Title:

WALL SEAL (HALO LIT)

Signature Date:

Qty:

Client:



Phone: 855-346-9898




Phone: 417-831-7570

The data in this document incorporate proprietary rights of Elemoose. Any party accepting this document does so in confidence and agrees that it shall not be duplicated, in whole or in part, nor disclosed to others without written consent of Elemoose.


N3

FRONT VIEW
SCALE: 3/4"=1'

QTY: 1
AREA: 38 FT2

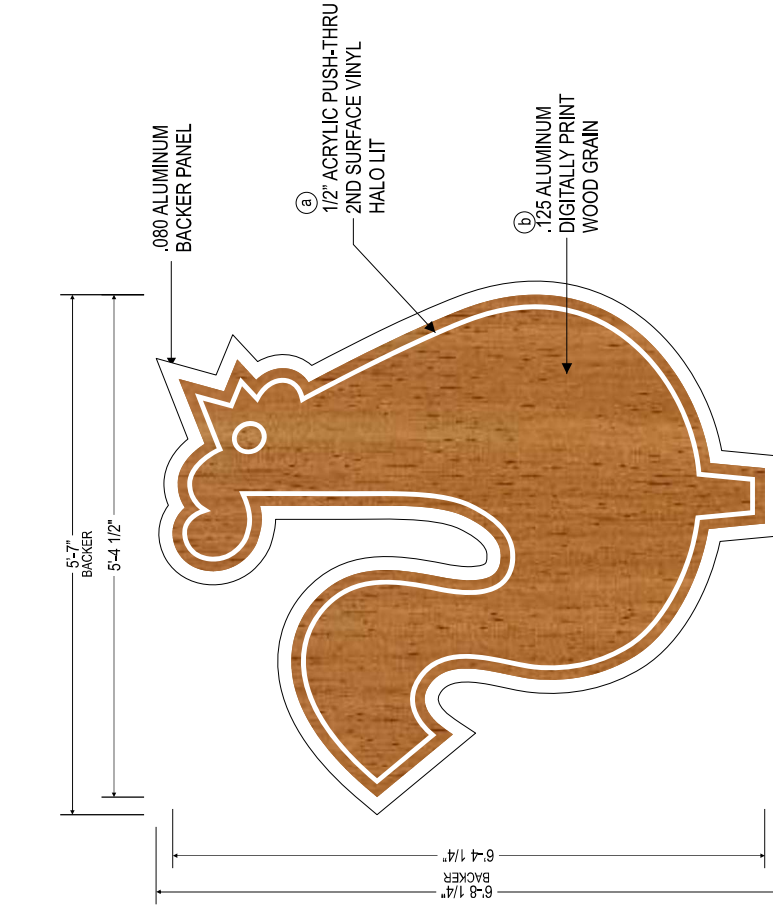

FRONT VIEW

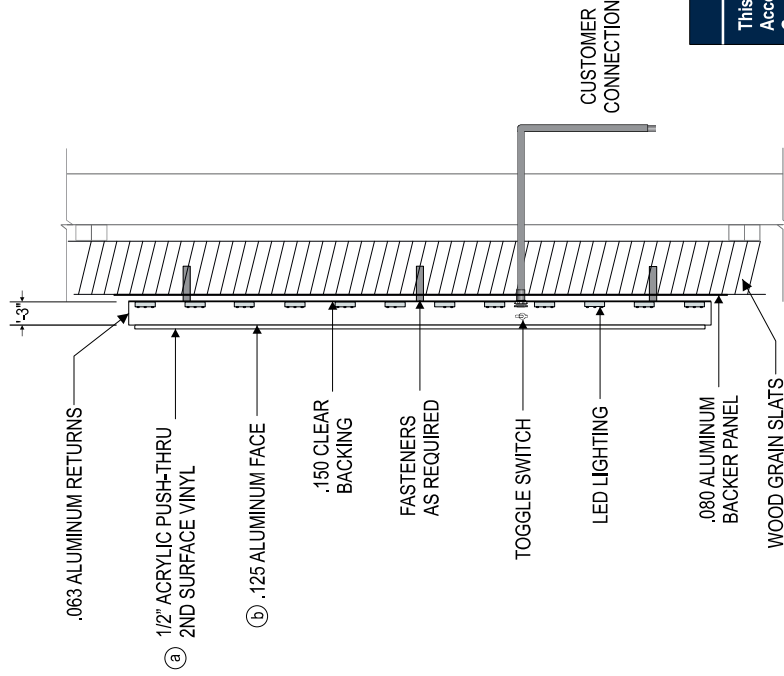

SECTION VIEW

ELECTRICAL INFORMATION

This Sign To Be Constructed And Installed According To Article Code 250 & 600 Of Nec. Grounding And Bonding Of Sign As Per Nec 250

Power Supply Info.
(TBD **QTY**) SloanLED power supply (60C260W) power req. total Variable Input: 100VAC~277VAC / 50-60Hz / 0.80A
Output: 60W @ 12VDC, Class 2

LED Info.
(TBD **QTY**) SloanLED Prism (6500K)
1:12 watts / module

Drawn by: D. MADDEN	Scale: NOTED	Weight: NOTED	Area: NOTED	Sides:	Client Signature:	Qty:	Client: 	Phone: 855-346-9898	 CAPITAL SIGNS & AWNINGS	 eleemoose imagination fabrication	Phone: 417-831-7570
	Title: ILLUMINATED POPPY LOGO										



The data in this document incorporate proprietary rights of Eleemoose. Any party accepting this document does so in confidence and agrees that it shall not be duplicated, in whole or in part, nor disclosed to others without written consent of Eleemoose.

N8

FRONT VIEW
SCALE: 3/4"=1'

QTY: 1 EACH
AREA: 86.7 FT2

10'-3"

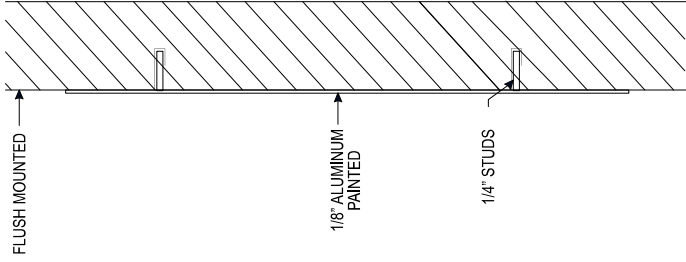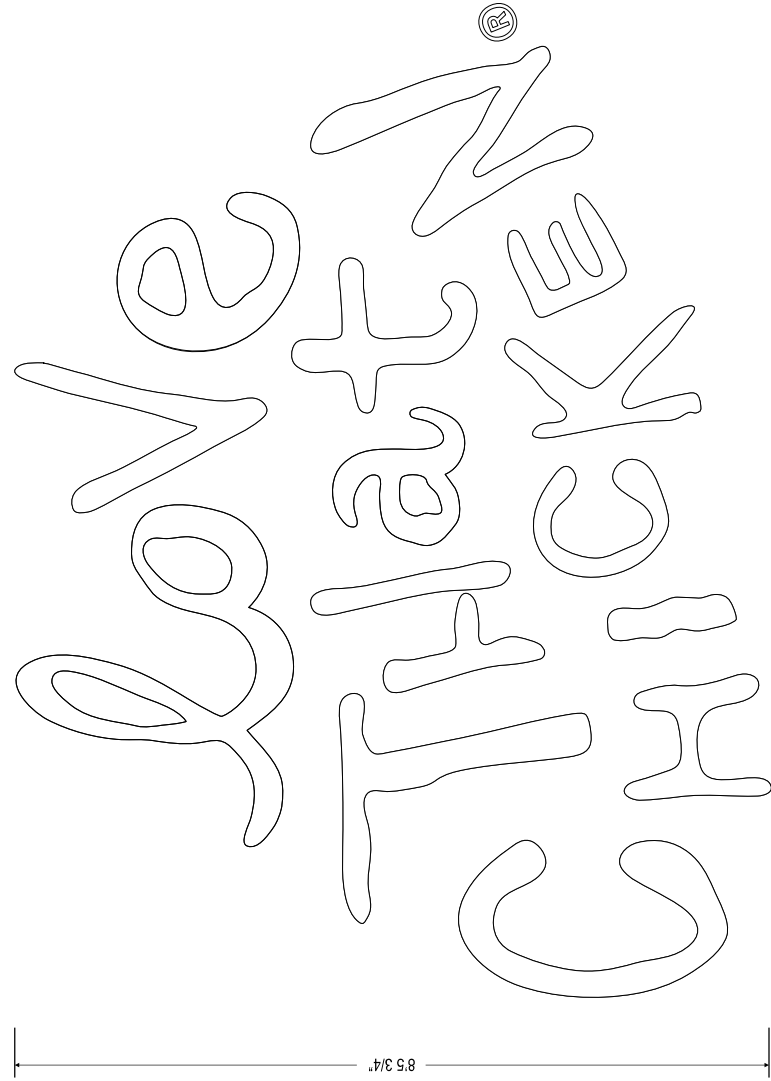

COLOR CALLOUTS
a WHITE - ACRYLIC

Drawn by: D. MADDEN	Scale:	Weight:	Area: NOTED	Sides:	Client Signature:	Qty:	Client: 	 CAPITAL SIGNS & AWNINGS	 eleenoose imagination fabrication	Phone: 855-346-9898	Phone: 417-831-7570
LOVE THAT CHICKEN											

The data in this document incorporate proprietary rights of Eleenoose. Any party accepting this document does so in confidence and agrees that it shall not be duplicated, in whole or in part, nor disclosed to others without written consent of Eleenoose.

N13

FRONT VIEW
SCALE: 1"=1'

QTY: 1 EACH
AREA: 49 FT2



COLOR CALLOUTS
(a) WHITE - ACRYLIC

Drawn by: D. MADDEN	Scale:	Weight:	Area: NOTED	Sides:	Client Signature:	Qty:		Client: 	Phone: 855-346-9898	 CAPITAL SIGNS & AWNINGS	 eleemoose imagination fabrication	Phone: 417-831-7570
						Signature Date:						
FAMOUS LA. KITCHEN												


The data in this document incorporate proprietary rights of Eleemoose. Any party accepting this document does so in confidence and agrees that it shall not be duplicated, in whole or in part, nor disclosed to others without written consent of Eleemoose.

N7

FRONT VIEW
SCALE: 3/4"=1'

QTY: 1 EACH
AREA: 98 FT2

COLOR CALLOUTS	
a	3M WOOD GRAIN PRINT
b	PMS 3564C - 3630 TANGERINE

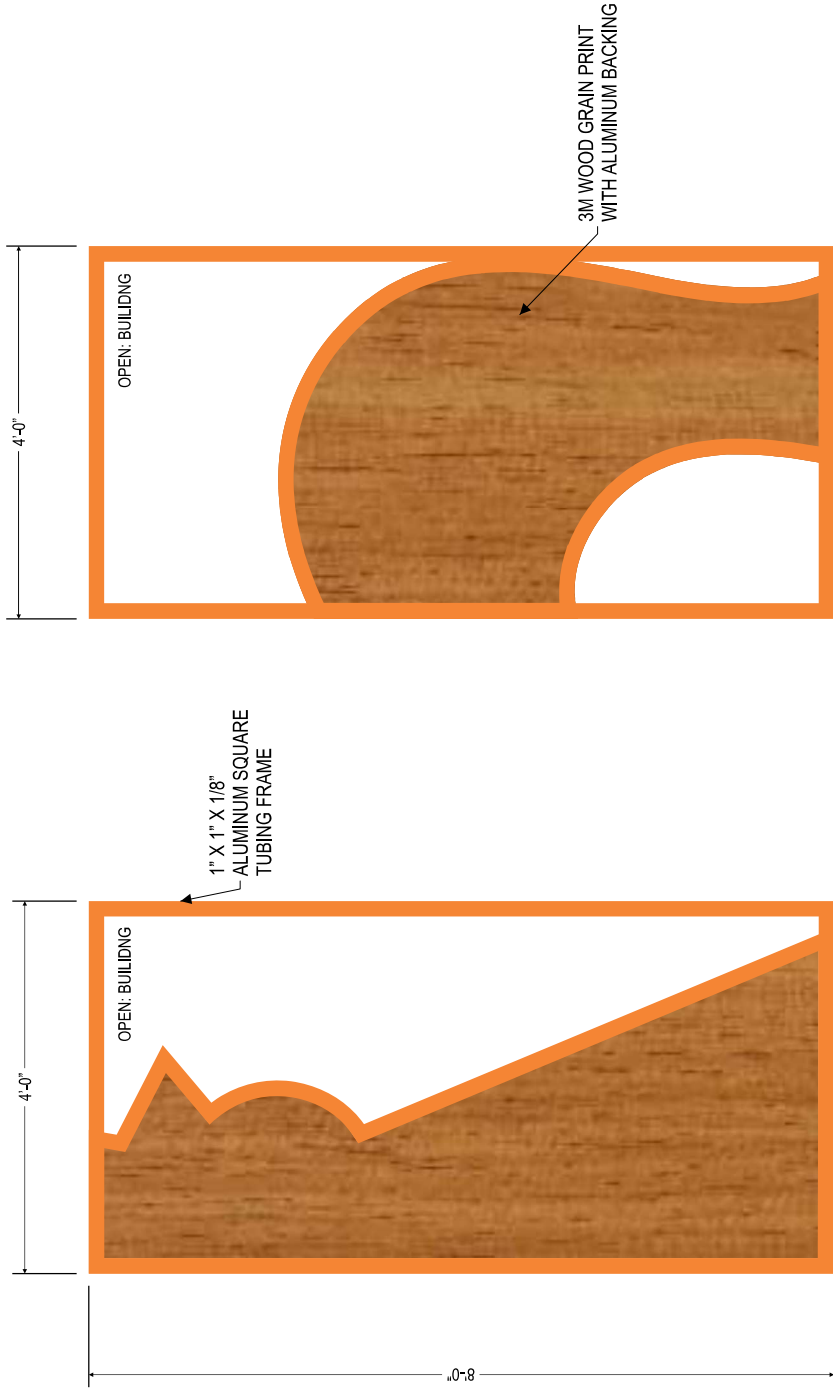

FRONT VIEW

Drawn by: D. MADDEN	Scale: N.T.S.	Weight: NOTED	Sides:	Client Signature:	Qty:	Client: 	Phone: 855-346-9898			Phone: 417-831-7570
Title: SHUTTERS: WOOD GRAIN PRINT					Signature Date:					

The data in this document incorporate proprietary rights of Elemloose. Any party accepting this document does so in confidence and agrees that it shall not be duplicated, in whole or in part, nor disclosed to others without written consent of Elemloose.

N25.a N25.b N25.c

FRONT VIEW
SCALE: NOTED

VERBIAGE TBD




QTY: 2
AREA: NOTED

COLOR CALLOUTS
a PMS 3564 C



ELECTRICAL INFORMATION

This Sign To Be Constructed And Installed According To Article Code 250 & 600 Of Nec. Grounding And Bonding Of Sign As Per Nec 250

Power Supply Info.
(TBD **div**) SloanLED power supply (60C260W) power req. total Variable Input: 100VAC-277VAC / 50-60Hz / 0.80A Output: 60W @ 12VDC, Class 2
LED Info.
(TBD **div**) SloanLED Prism (6500K) 1,12 watts / module

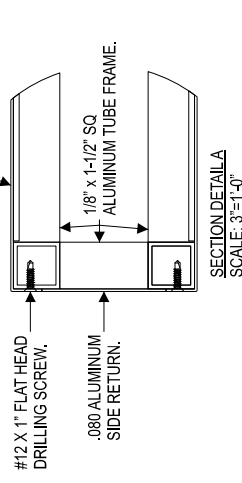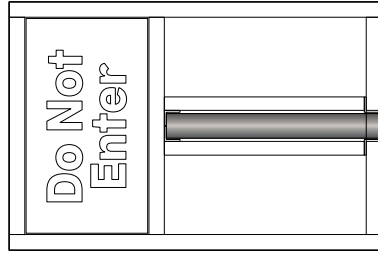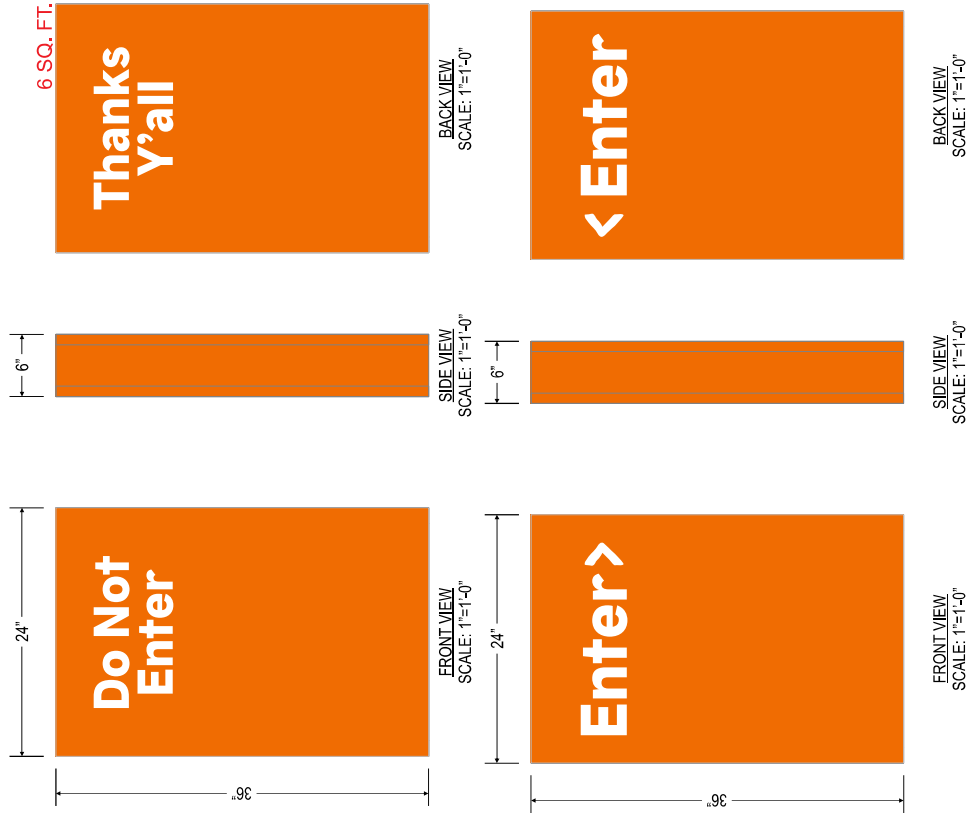

MOUNTING OPTION #1
SCALE: 1"=1'-0"

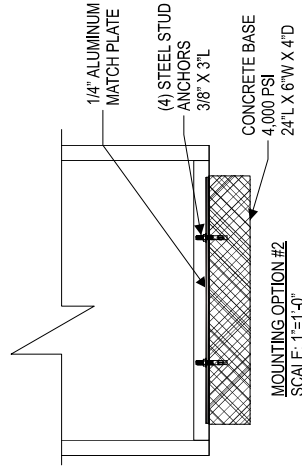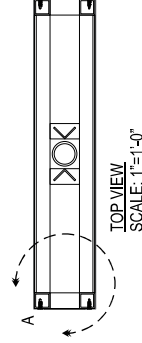

Drawn by:
D. MADDEN

Scale: Weight: Area: NOTED Sides:

Client Signature:

Qty:

Client:



Phone: 855-346-9898



Phone: 417-831-7570

Title: DIRECTIONAL SIGNS

Signature Date:





The data in this document incorporate proprietary rights of Elenmoose. Any party accepting this document does so in confidence and agrees that it shall not be duplicated, in whole or in part, nor disclosed to others without written consent of Elenmoose.

N2 N12

FRONT VIEW
SCALE: 3/8"=1'

QTY: 1 EACH
AREA: TBD FT2

COLOR CALLOUTS
a 3M WOOD GRAIN PRINT

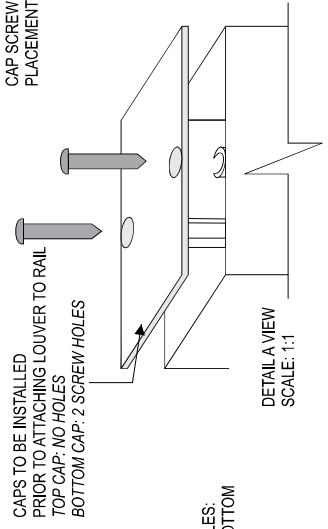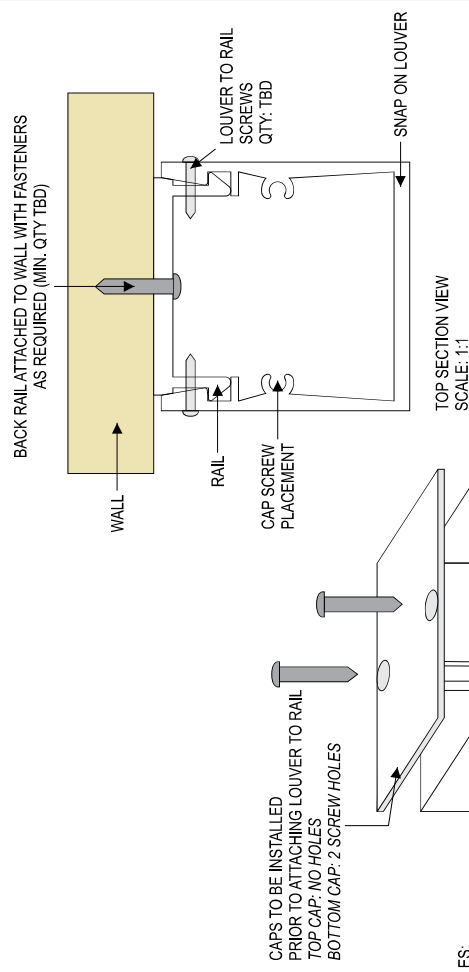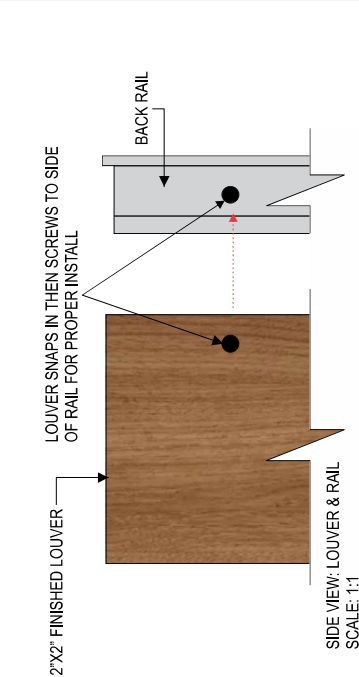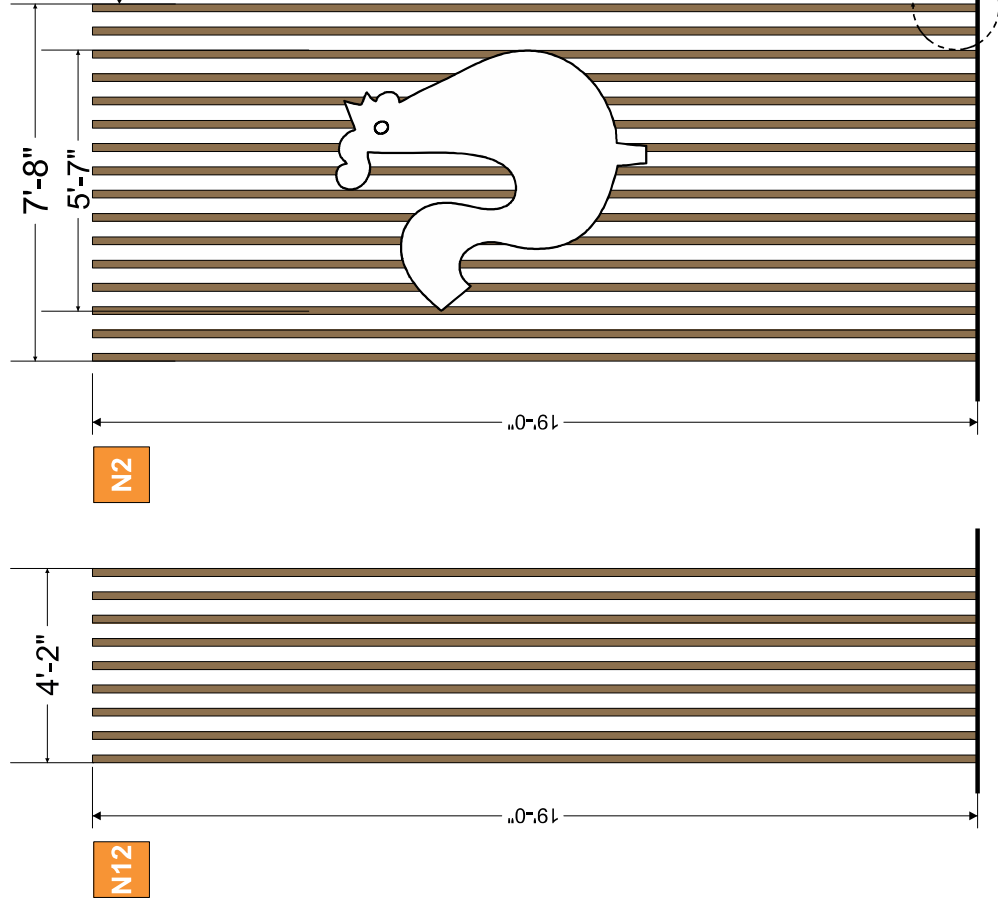

Drawn by: D. MADDEN	Scale: NOTED	Weight: NOTED	Area: NOTED	Sides: 2	Client Signature:	Qty:	Client: 	Phone: 855-346-9898			Phone: 417-831-7570
						Signature Date:					

WOOD GRAIN WALL SLATS

The data in this document incorporate proprietary rights of EleenLoose. Any party accepting this document does so in confidence and agrees that it shall not be duplicated, in whole or in part, nor disclosed to others without written consent of EleenLoose.

N23	N24
-----	-----

DT MENU CANOPY QTY: 2
AREA: TBD FT2

COLOR CALLOUTS

a	3M WOOD GRAIN PRINT
b	PMS 326C - TEAL


ELECTRICAL INFORMATION

This Sign To Be Constructed And Installed According To Article Code 250 & 600 Of Nec. Grounding And Bonding Of Sign As Per Nec 250

Power Supply Info.
(TBD city) SloanLED power supply (60C260W) power req.
total Variable Input: 100VAC~277VAC / 50-60Hz / 0.80A
Output: 60W @ 12VDC, Class 2

FD Info

(TBD qty) SloanLED Prism (6500K)

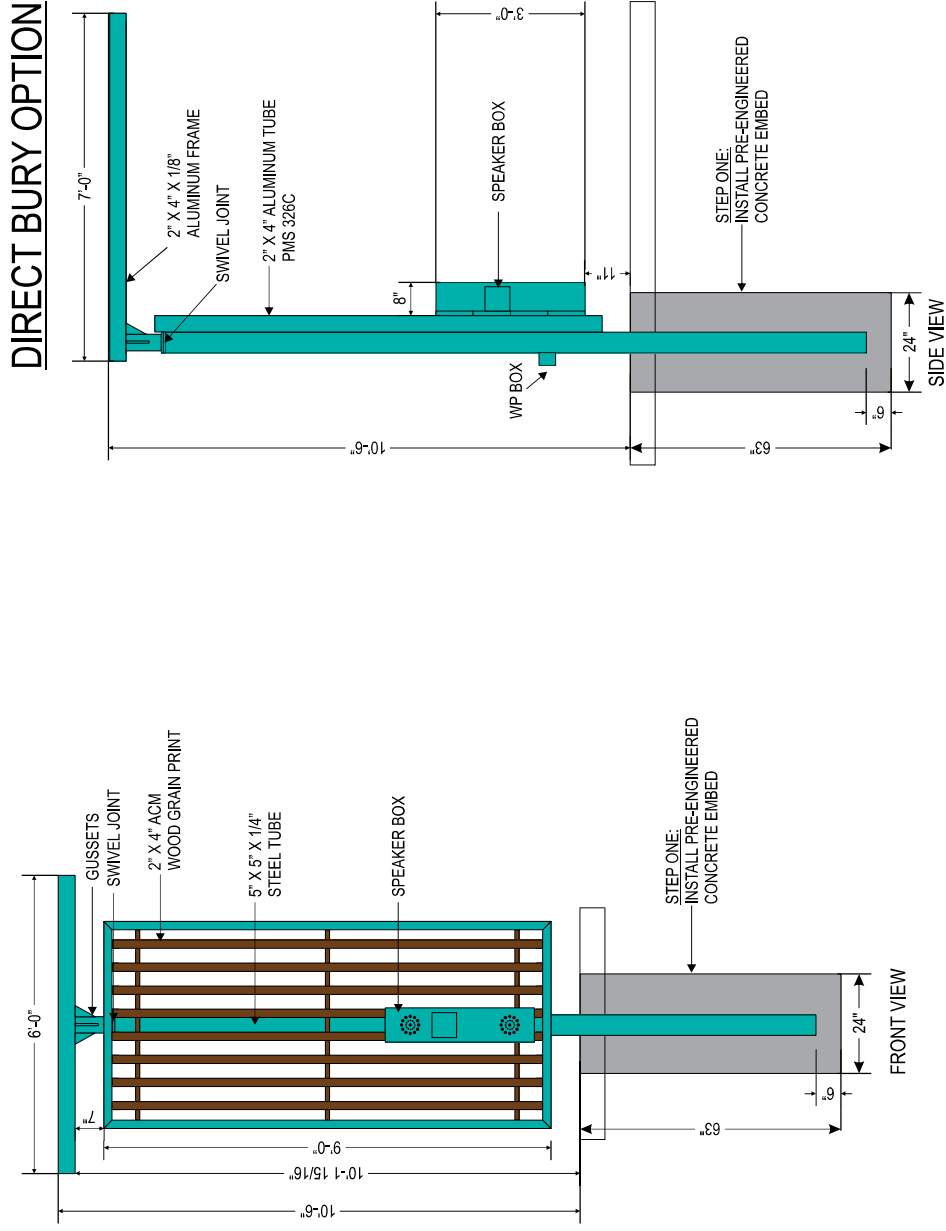

Drawn by: D. MADDEN	Scale:	Weight:	Area:	Sides:	Client Signature: Signature Date:
	NOTED	NOTED	NOTED		
Title: DT MENU CANOPY AND LIGHT POSTS					Qty:
					Client:
					
					
					
					Phone: 855-346-9898
					Phone: 417-831-7570


The data in this document incorporate proprietary rights of Elemoose. Any party accepting this document does so in confidence and agrees that it shall not be duplicated, in whole or in part, nor disclosed to others without written consent of Elemoose.

N5 N10


FRONT VIEW
SCALE: NOTED

QTY: 5
AREA: TBD FT2


COLOR CALLOUTS
a PMS 326C - TEAL

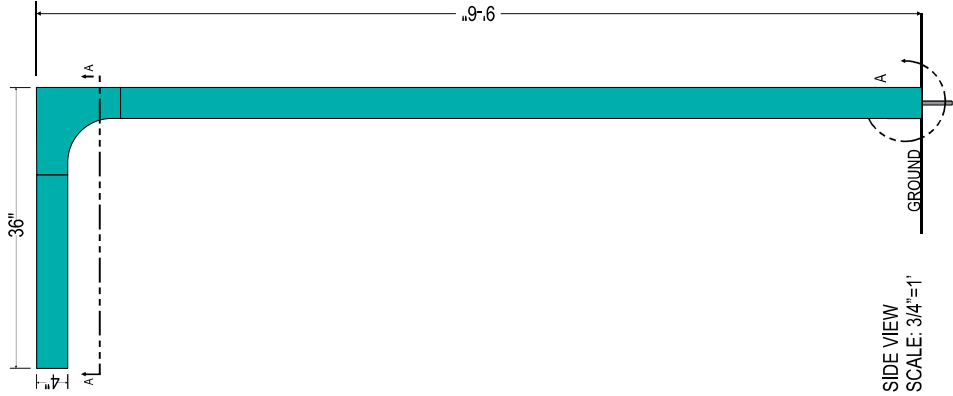

SIDE VIEW
SCALE: 3/4"=1'

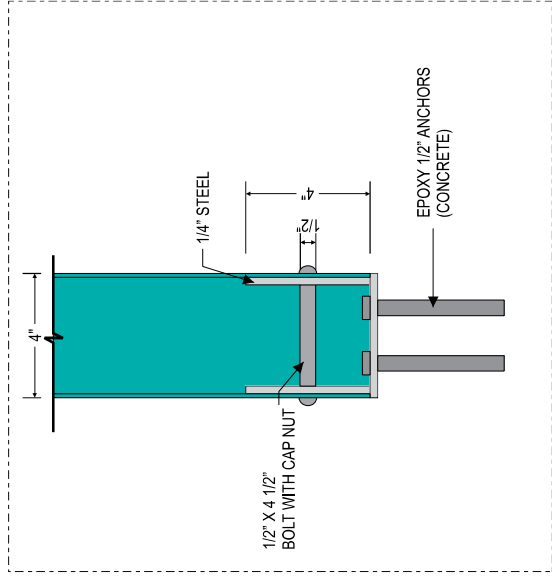

DETAIL A
SCALE: 3"=1'

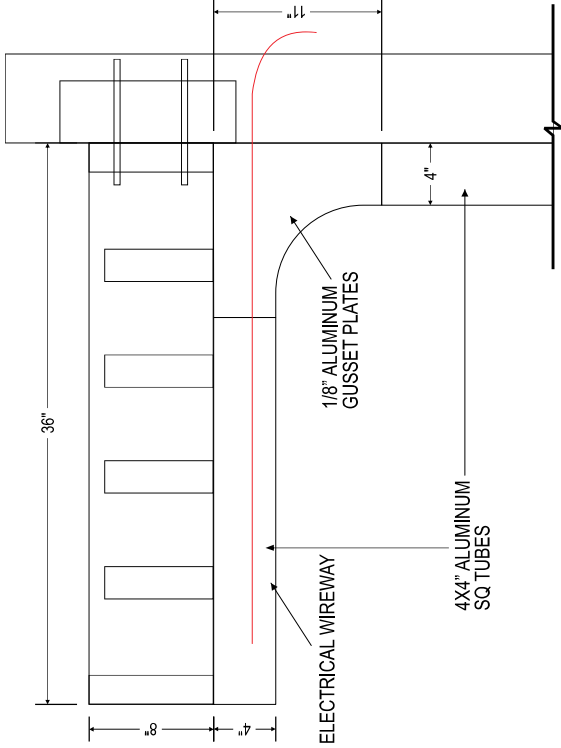

SECTION A
SCALE: 1 1/2"=1'

Drawn by:
D. MADDEN

Scale:

Weight:

Area:
NOTED

Sides:

Client Signature:

Qty:

Client:



Phone:
855-346-9898



Phone:
417-831-7570







Title:

SUPPORT POLES W/ GUSSETS

Signature Date:

The data in this document incorporate proprietary rights of EleenLoose. Any party accepting this document does so in confidence and agrees that it shall not be duplicated, in whole or in part, nor disclosed to others without written consent of EleenLoose.

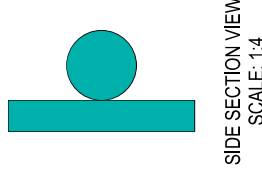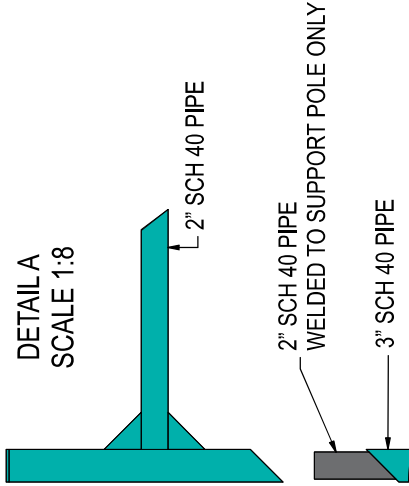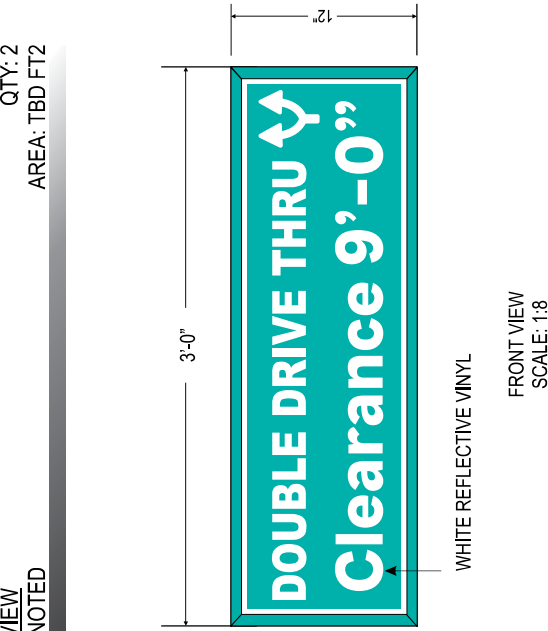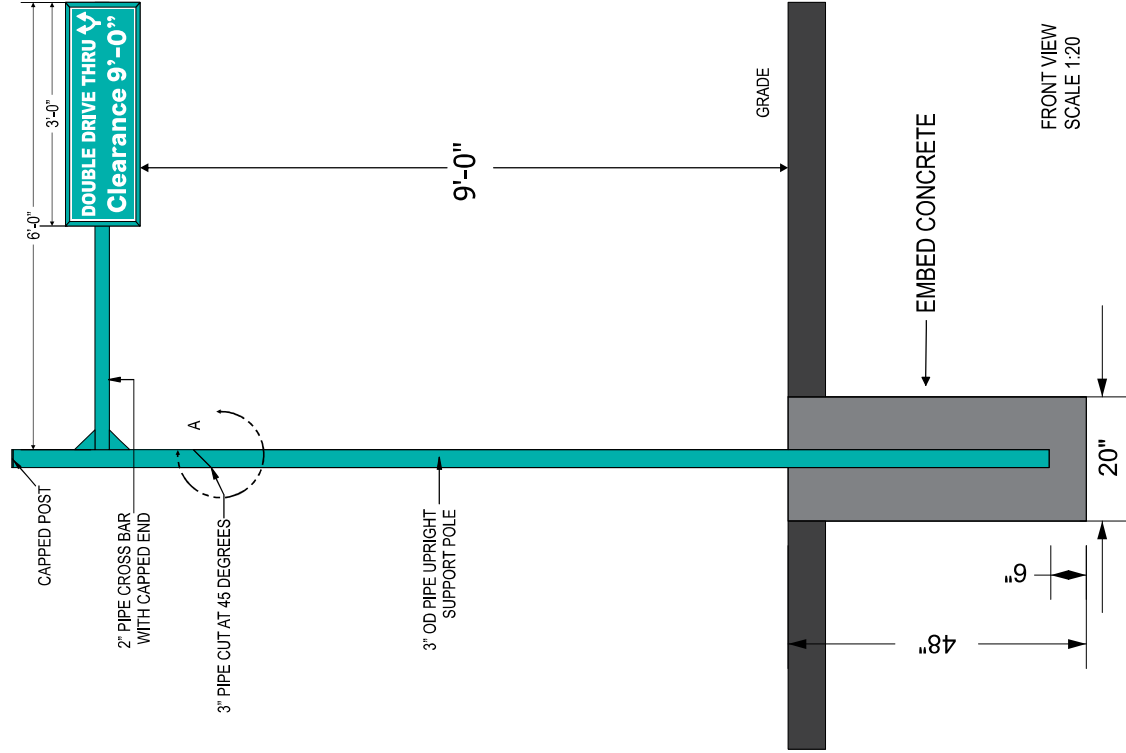

N22

FRONT VIEW

SCALE: NOTED

QTY: 2

AREA: TBD FT2

COLOR CALLOUTS

a

PMS 326C TEAL

Drawn by: D. MADDEN	Scale:	Weight:	Area: NOTED	Sides:	Client Signature:	Qty:	Client:		Phone: 855-346-9898		 elemoose imagination fabrication	Phone: 417-831-7570
					Signature Date:							
CLEARANCE POLE												

The data in this document incorporate proprietary rights of Elemoose. Any party accepting this document does so in confidence and agrees that it shall not be duplicated, in whole or in part, nor disclosed to others without written consent of Elemoose.


N4.a N9.a

FRONT VIEW
SCALE: NOTED

AREA: TBD FT2


COLOR CALLOUTS	
a	3M WOOD GRAIN PRINT
b	PMS 326C - TEAL

OVERALL LENGTH TBD BY LOCATION REQUIREMENTS
(CLOSED CANOPY TO BE USED FOR DOORWAYS/ENTRY)

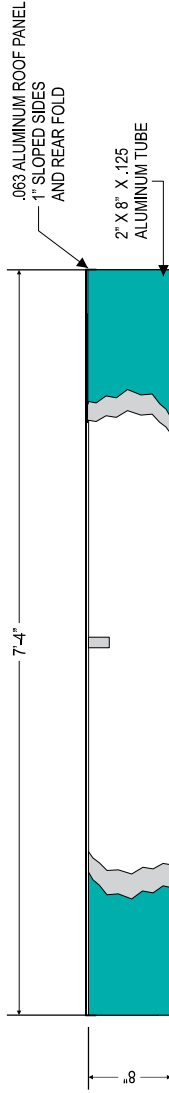


FRONT VIEW
SCALE: 1"=1'

N4.a

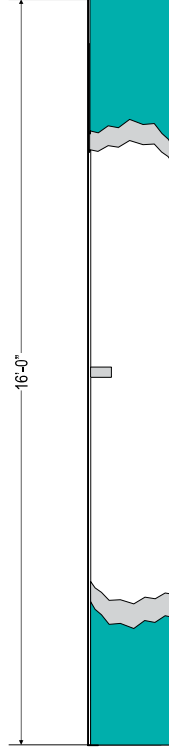


FRONT VIEW
SCALE: 1"=1'

N9.a

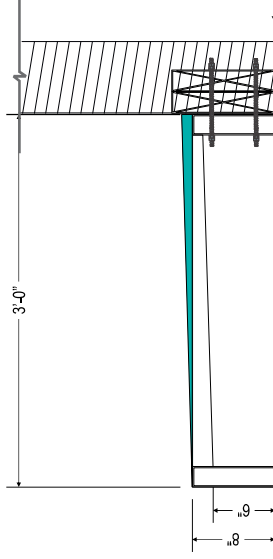

LIGHTING NOT INCLUDED; PROVIDED BY OTHERS

SIDE SECTION
SCALE: 1"=1'

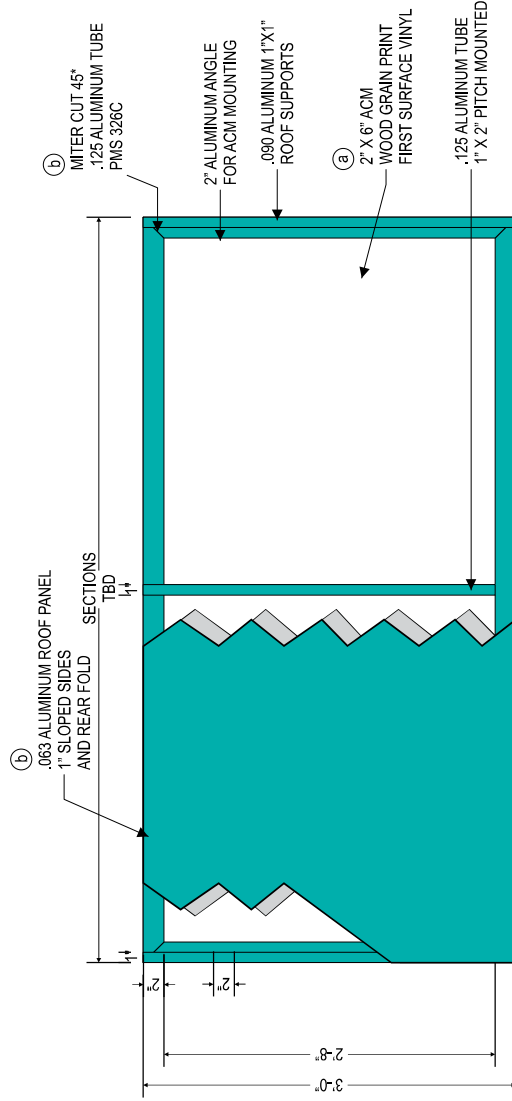

TOP SECTION
SCALE: 1"=1'

Drawn by: D.MADDEN	Scale: 1"=1'	Weight: TBD	Area: TBD	Sides: N/A	Client Signature:	Qty:	Client:	Phone: 855-346-9898	 CAPITAL SIGNS & AWNINGS imagination fabrication	 elemloose imagination fabrication	Phone: 417-831-7570
					Signature Date:						
ENTRANCE CANOPY (CLOSED TOP)											

The data in this document incorporate proprietary rights of Elemloose. Any party accepting this document does so in confidence and agrees that it shall not be duplicated, in whole or in part, nor disclosed to others without written consent of Elemloose.


N4.b N4.c N9.b

FRONT VIEW
SCALE: NOTED


AREA: TBD FT2

COLOR CALLOUTS		
a	EARL WALNUT	
b	PMS 326C - TEAL	

LIGHTING NOT INCLUDED: PROVIDED BY OTHERS

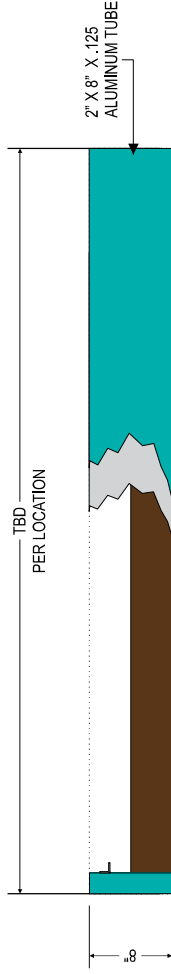


FRONT VIEW
SCALE: 1"=1'

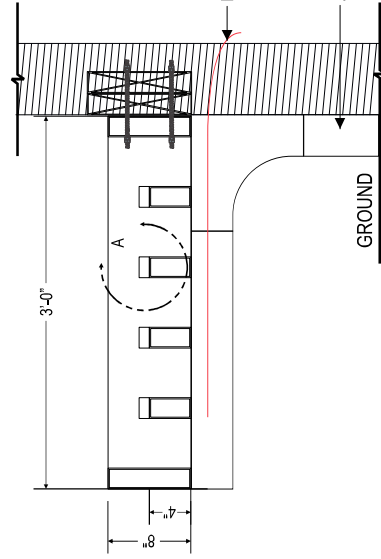

SIDE SECTION
SCALE: 1"=1'

OVERALL LENGTH TBD BY LOCATION REQUIREMENTS
(CANOPY WILL WRAP AROUND FRONT/ENTRANCE)

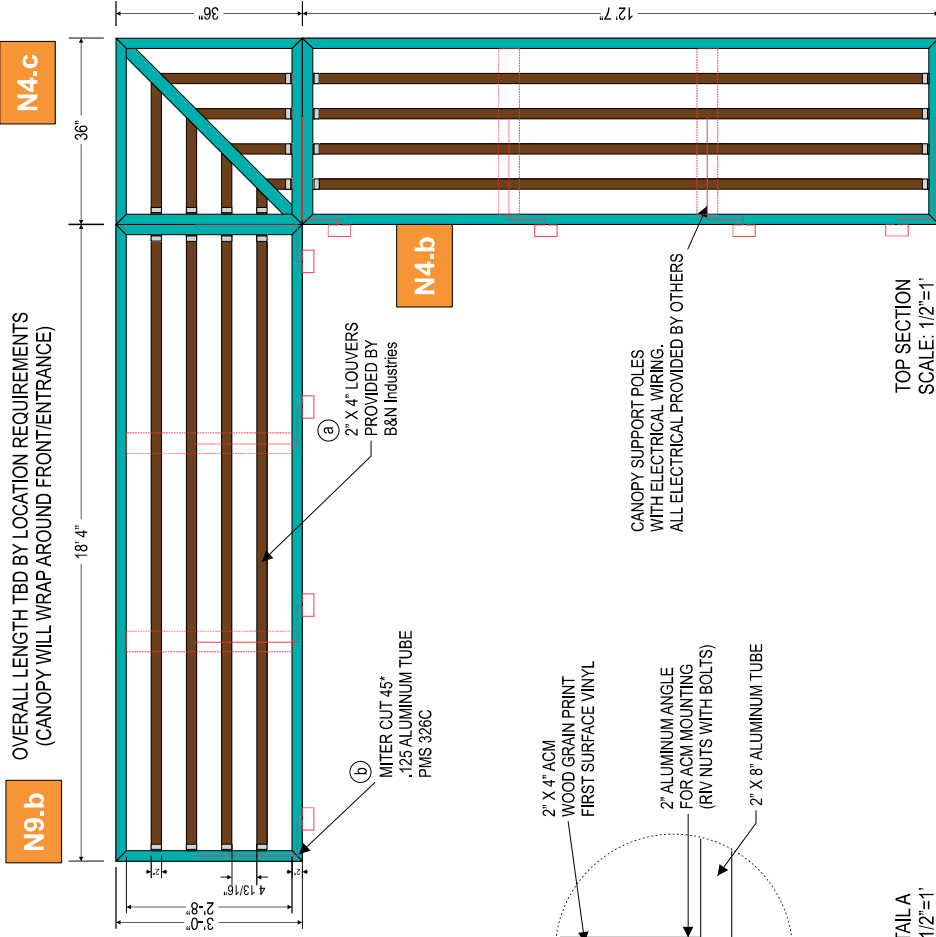

SLAT DETAIL A
SCALE: 1 1/2"=1'

CANOPY SUPPORT POLES
WITH ELECTRICAL WIRING.
ALL ELECTRICAL PROVIDED BY OTHERS

TOP SECTION
SCALE: 1/2"=1'

Drawn by: D.MADDEN	Scale: NOTED	Weight: TBD	Area: TBD	Sides: N/A	Client Signature:	Qty:	Client:	Phone: 855-346-9898	Phone: 417-831-7570
	Signature Date:								
Title: ENTRANCE CANOPY OPEN					  				

The data in this document incorporate proprietary rights of Elemloose. Any party accepting this document does so in confidence and agrees that it shall not be duplicated, in whole or in part, nor disclosed to others without written consent of Elemloose.

N14.b


FRONT VIEW
SCALE: NOTED

AREA: TBD FT2


COLOR CALLOUTS

a EARL WALNUT


b PMS 326C - TEAL

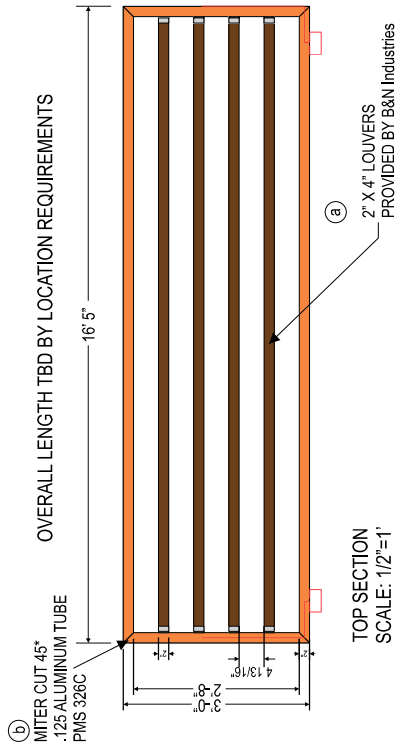


LIGHTING NOT PRESENT

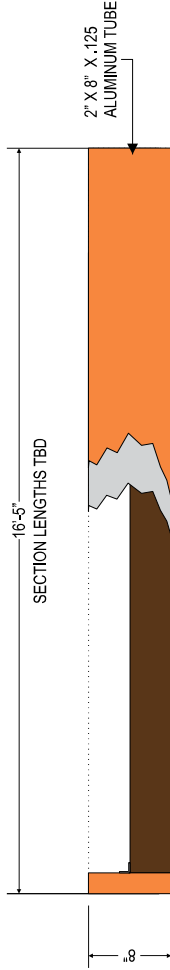

FRONT VIEW
SCALE: 1"=1'

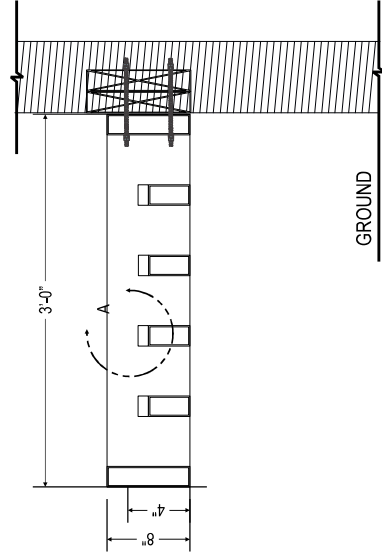

SIDE SECTION
SCALE: 1"=1'

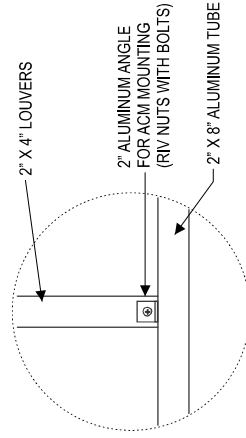

SLAT DETAIL A
SCALE: 1 1/2"=1'

Drawn by:
D.MADDEN

Scale:
NOTED

Weight:
TBD

Area:
TBD

Sides:
N/A

Client Signature:

Qty:

Client:



Phone:
855-346-9898



Phone:
417-831-7570

Title:

DT WALL CANOPY OPEN

Signature Date:

The data in this document incorporate proprietary rights of Elemoose. Any party accepting this document does so in confidence and agrees that it shall not be duplicated, in whole or in part, nor disclosed to others without written consent of Elemoose.


N14.a N14.c N14.d N14.e

FRONT VIEW
SCALE: NOTED

AREA: TBD FT2


COLOR CALLOUTS
a MATCH TANGERINE

OVERALL LENGTH TBD BY LOCATION REQUIREMENTS
(CLOSED CANOPY TO WRAP DRIVE-THRU WALL)

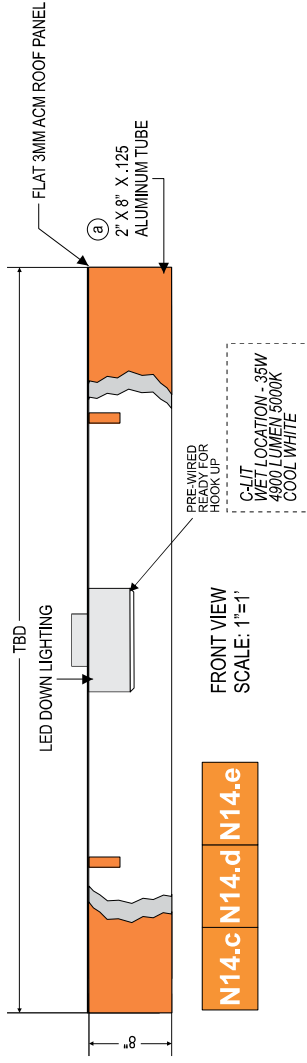


N14.c N14.d N14.e


FRONT VIEW
SCALE: 1"=1'

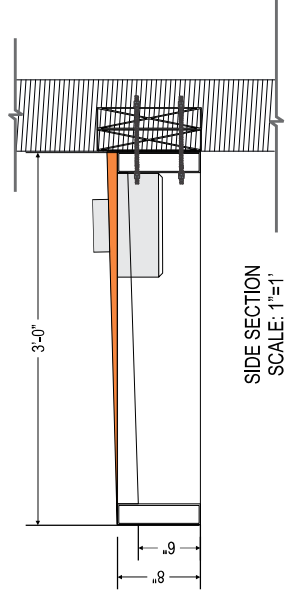

SIDE SECTION
SCALE: 1"=1'

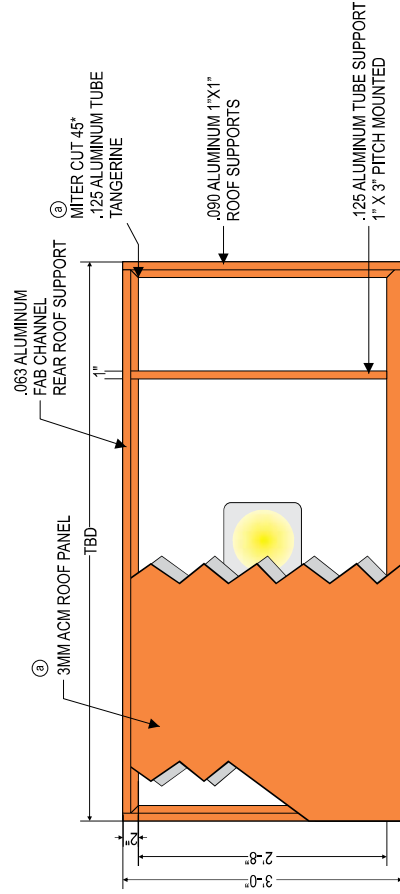

TOP SECTION A
SCALE: 3/4"=1'

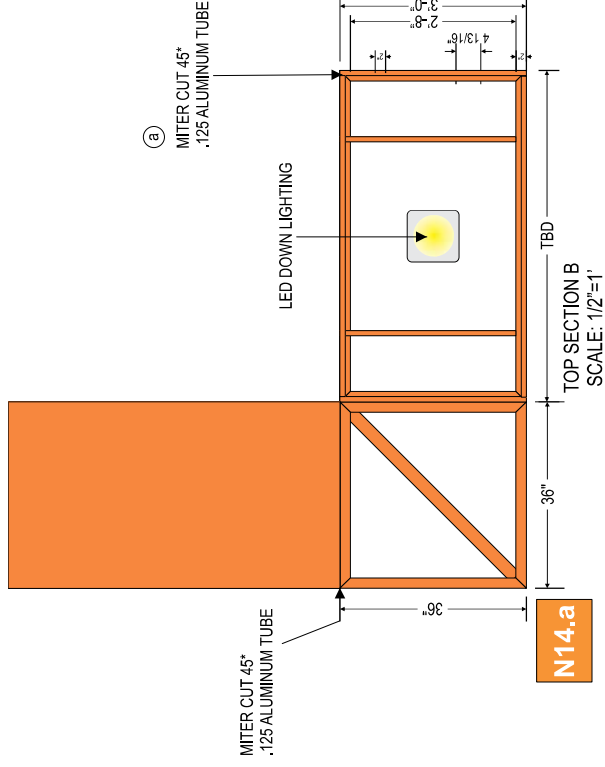

N14.a

Drawn by:	Scale:	Weight:	Area:	Sides:	Client Signature:	Qty:	Signature Date:
D.MADDEN	NOTED	TBD	TBD	N/A			

Title: DT WALL CANOPY - CLOSED



Phone: 855-346-9898
Phone: 417-831-7570

The data in this document incorporate proprietary rights of EleenLoose. Any party accepting this document does so in confidence and agrees that it shall not be duplicated, in whole or in part, nor disclosed to others without written consent of EleenLoose.