


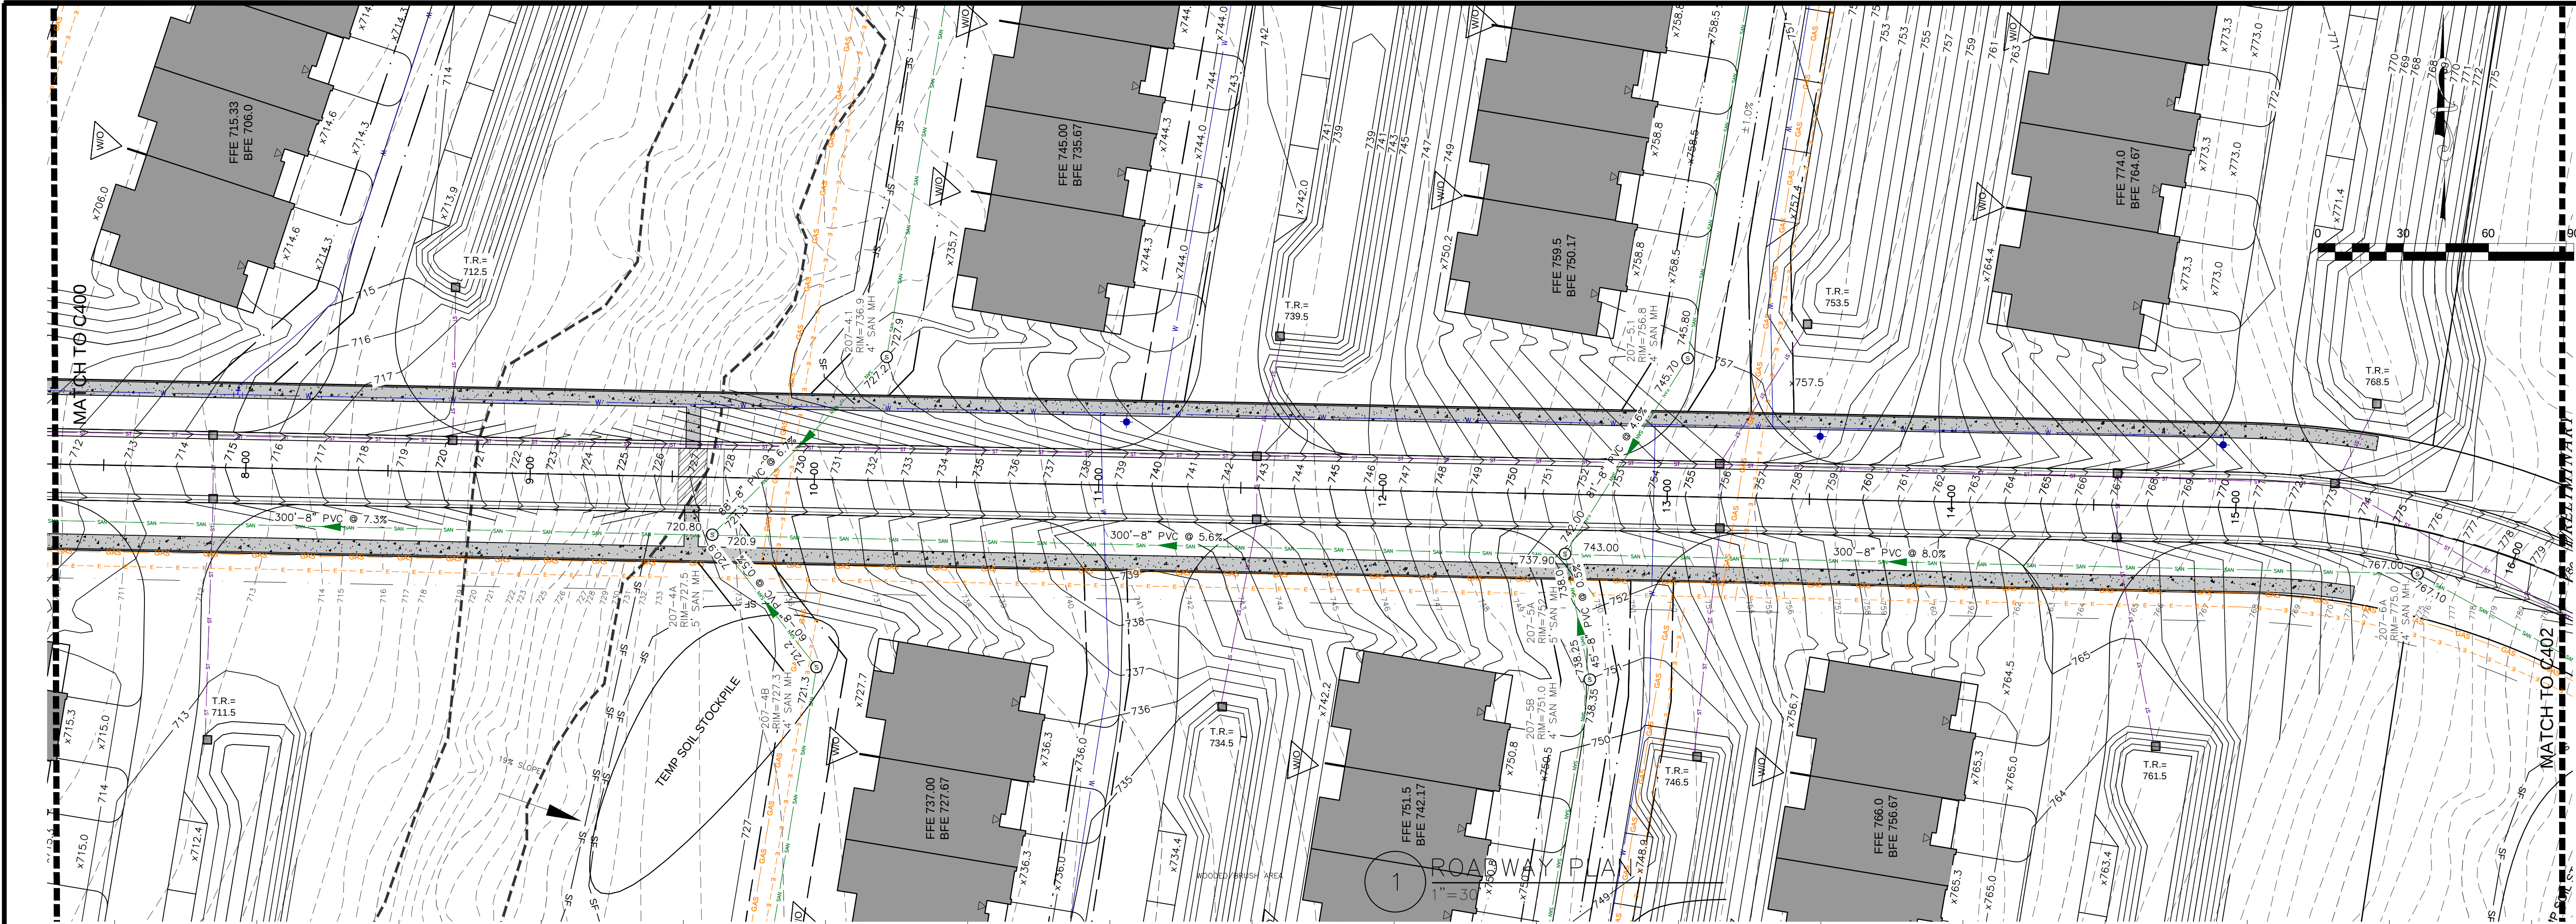

STATE OF NEW YORK
SEAL
BREMAN A. M. D.
PROFESSIONAL ENGINEER
19182

STAMP

STAMP

MARKS ENGINEERING

42 BREMAN ST.
CANANDAIGUA, NY 14424
www.marksengineering.com
Phone: 985-905-0360
Fax: 985-485-6205
info@marksengineering.com

REVISIONS

NO.	DATE	DESCRIPTION OF REVISION	BY
1	4/19/21	PER TOWN PRC MEETING	BAM
2	6/01/21	PER TOWN PLANNING BOARD REVIEW	BAM

SITE DEVELOPMENT PLANS PREPARED FOR:

CANANDAIGUA SHORES
TOWNHOME / RESIDENTIAL DEVELOPMENT
SHOWING LAND IN:
3535 STATE ROUTE 364 / 0000 COUNTY ROAD 18
TOWN OF CANANDAIGUA / HOPEWELL
COUNTY OF ONTARIO
STATE OF NEW YORK


DRAWING TITLE:

ROAD PLAN/PROF.

DRAWN BY:	BAM
DESIGNED BY:	BAM
CHECKED BY:	BAM
SCALE:	AS NOTED
JOB NO.:	20-243
DATE:	06/01/2021
TAX MAP#:	98.18-1-20.10

C401

7/1/2021 4:16:37 PM

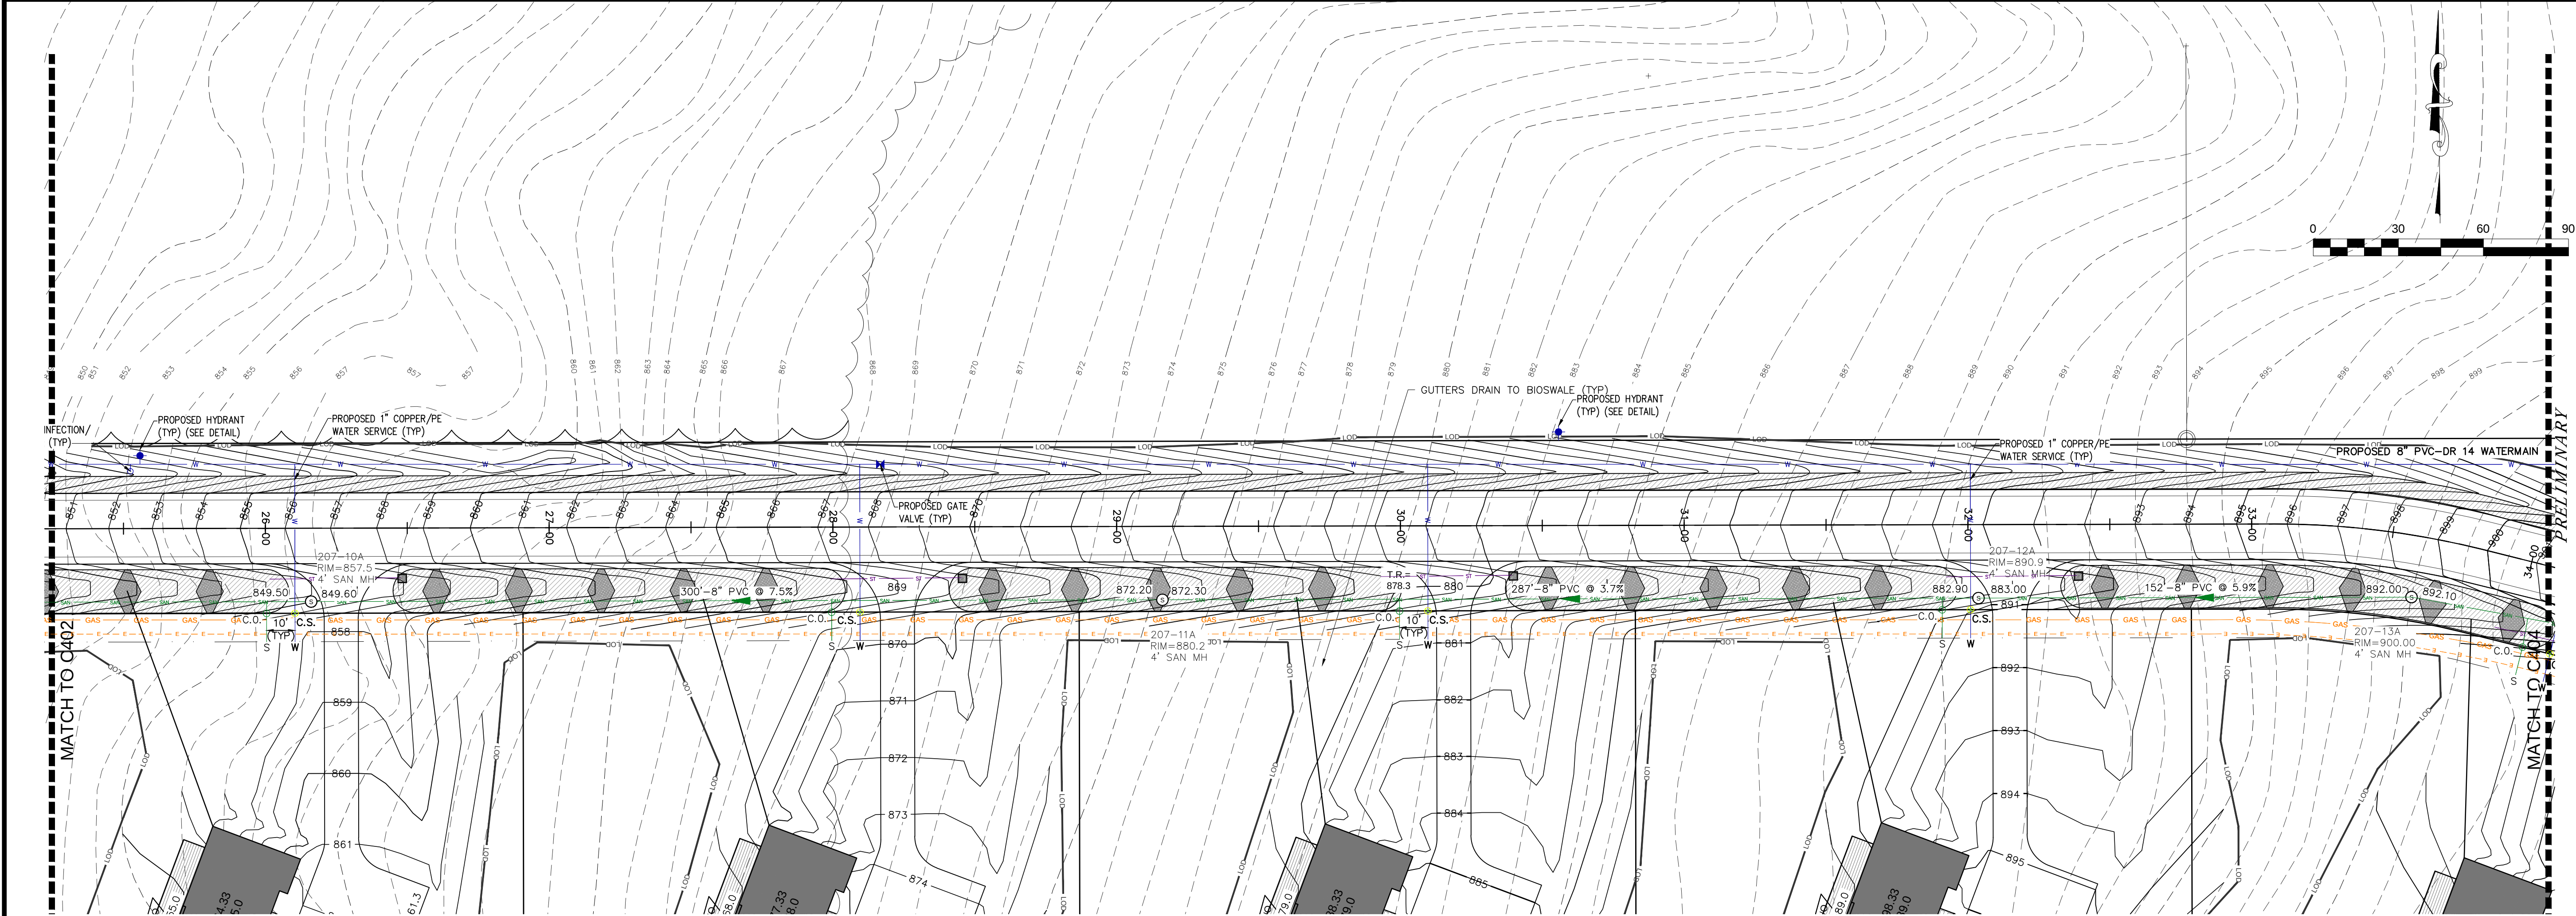

1 ROADWAY PLAN
1"=30'



2 ROAD PROFILE
1"=30' HORIZ 1"=10' VERT

MARKS ENGINEERING

42 BREMAN ST.
CANANDAIGUA, NY 14424
www.marksengineering.com

Phone: 985-985-0360
Fax: 985-485-6205
marks@marksengineering.com

STATE OF NEW YORK
BREMAN A. MARKS
Professional Engineer
No. 139182

STAMP

REVISIONS

NO.	DATE	DESCRIPTION OF REVISION	BY
1	4/19/21	PER TOWN PRC MEETING	BAM
2	8/10/21	PER TOWN PLANNING BOARD REVIEW	BAM

SITE DEVELOPMENT PLANS PREPARED FOR:

CANANDAIGUA SHORES
TOWNHOME / RESIDENTIAL DEVELOPMENT
SHOWING LAND IN:
3535 STATE ROUTE 364 / 0000 COUNTY ROAD 18
TOWN OF CANANDAIGUA / HOPEWELL
COUNTY OF ONTARIO
STATE OF NEW YORK

DRAWING TITLE:
ROAD PLAN/PROF.


DRAWN BY:	BAM
DESIGNED BY:	BAM
CHECKED BY:	BAM
SCALE:	AS NOTED
JOB NO.:	20-243
DATE:	06/01/2021
TAX MAP#:	98.18-1-20.10

C403


NOT FOR CONSTRUCTION

PRELIMINARY


7/1/2021 4:16:47 PM

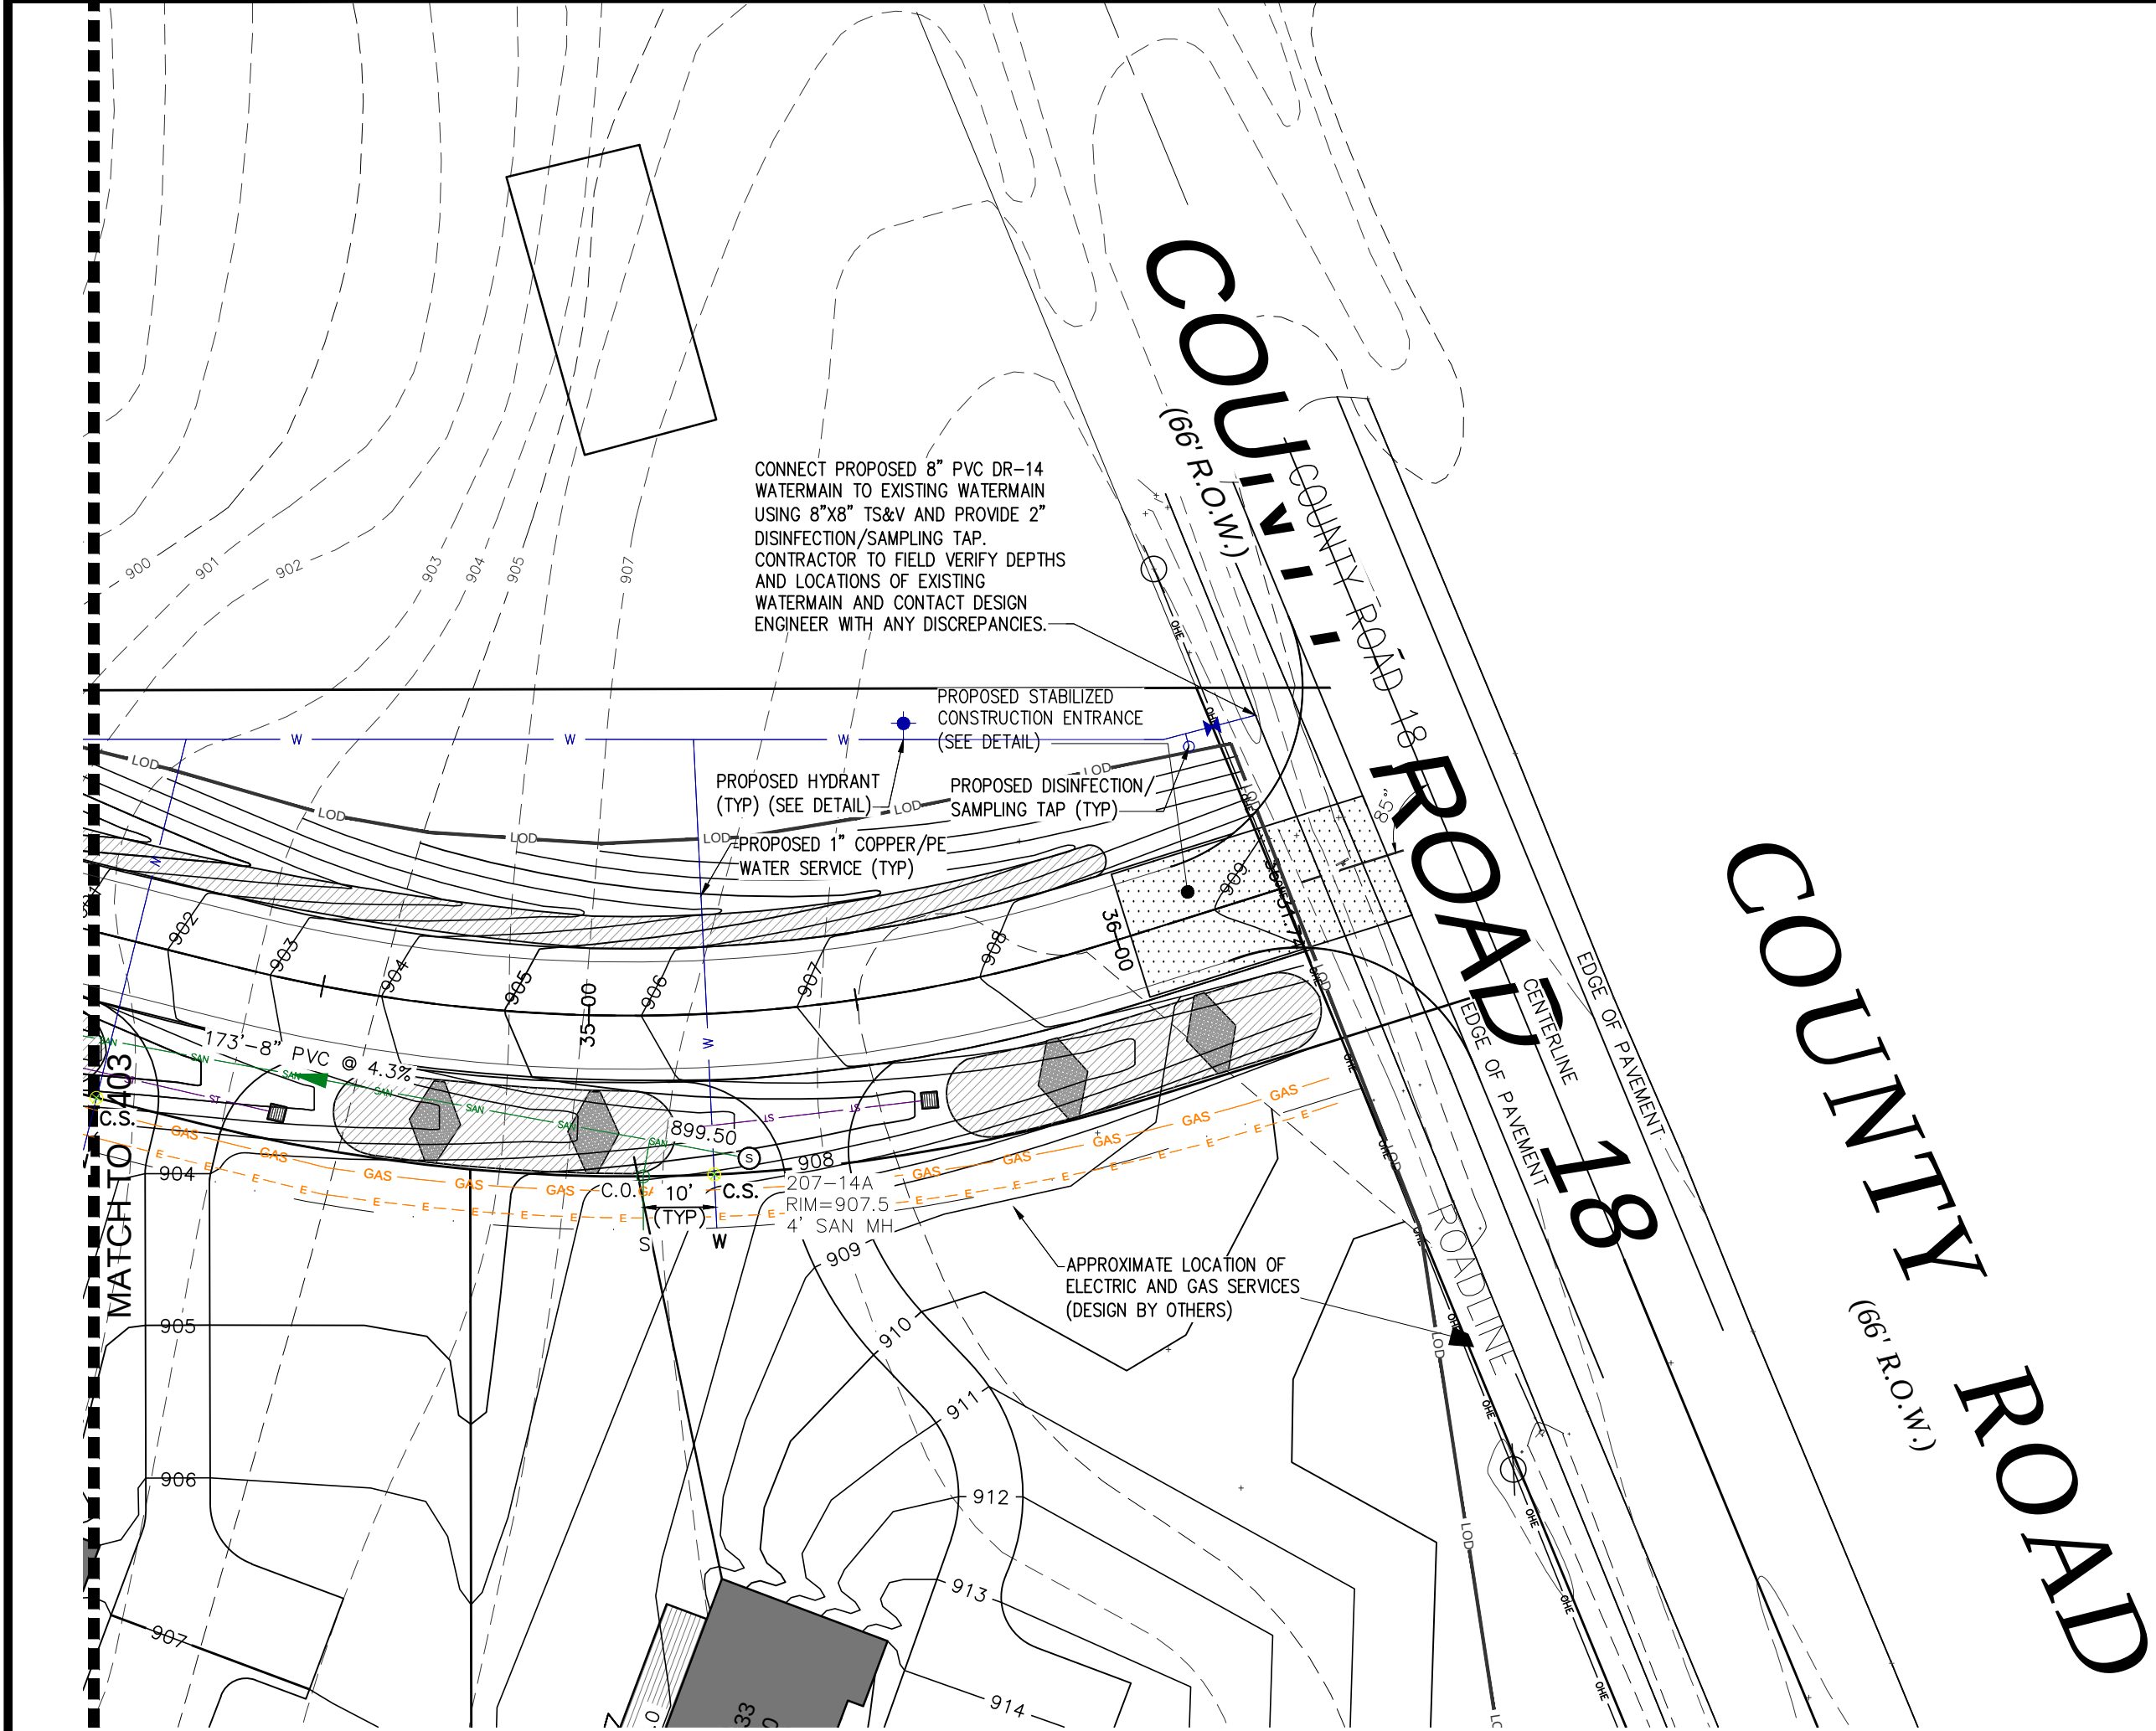


1 ROADWAY PLAN
1"=30'

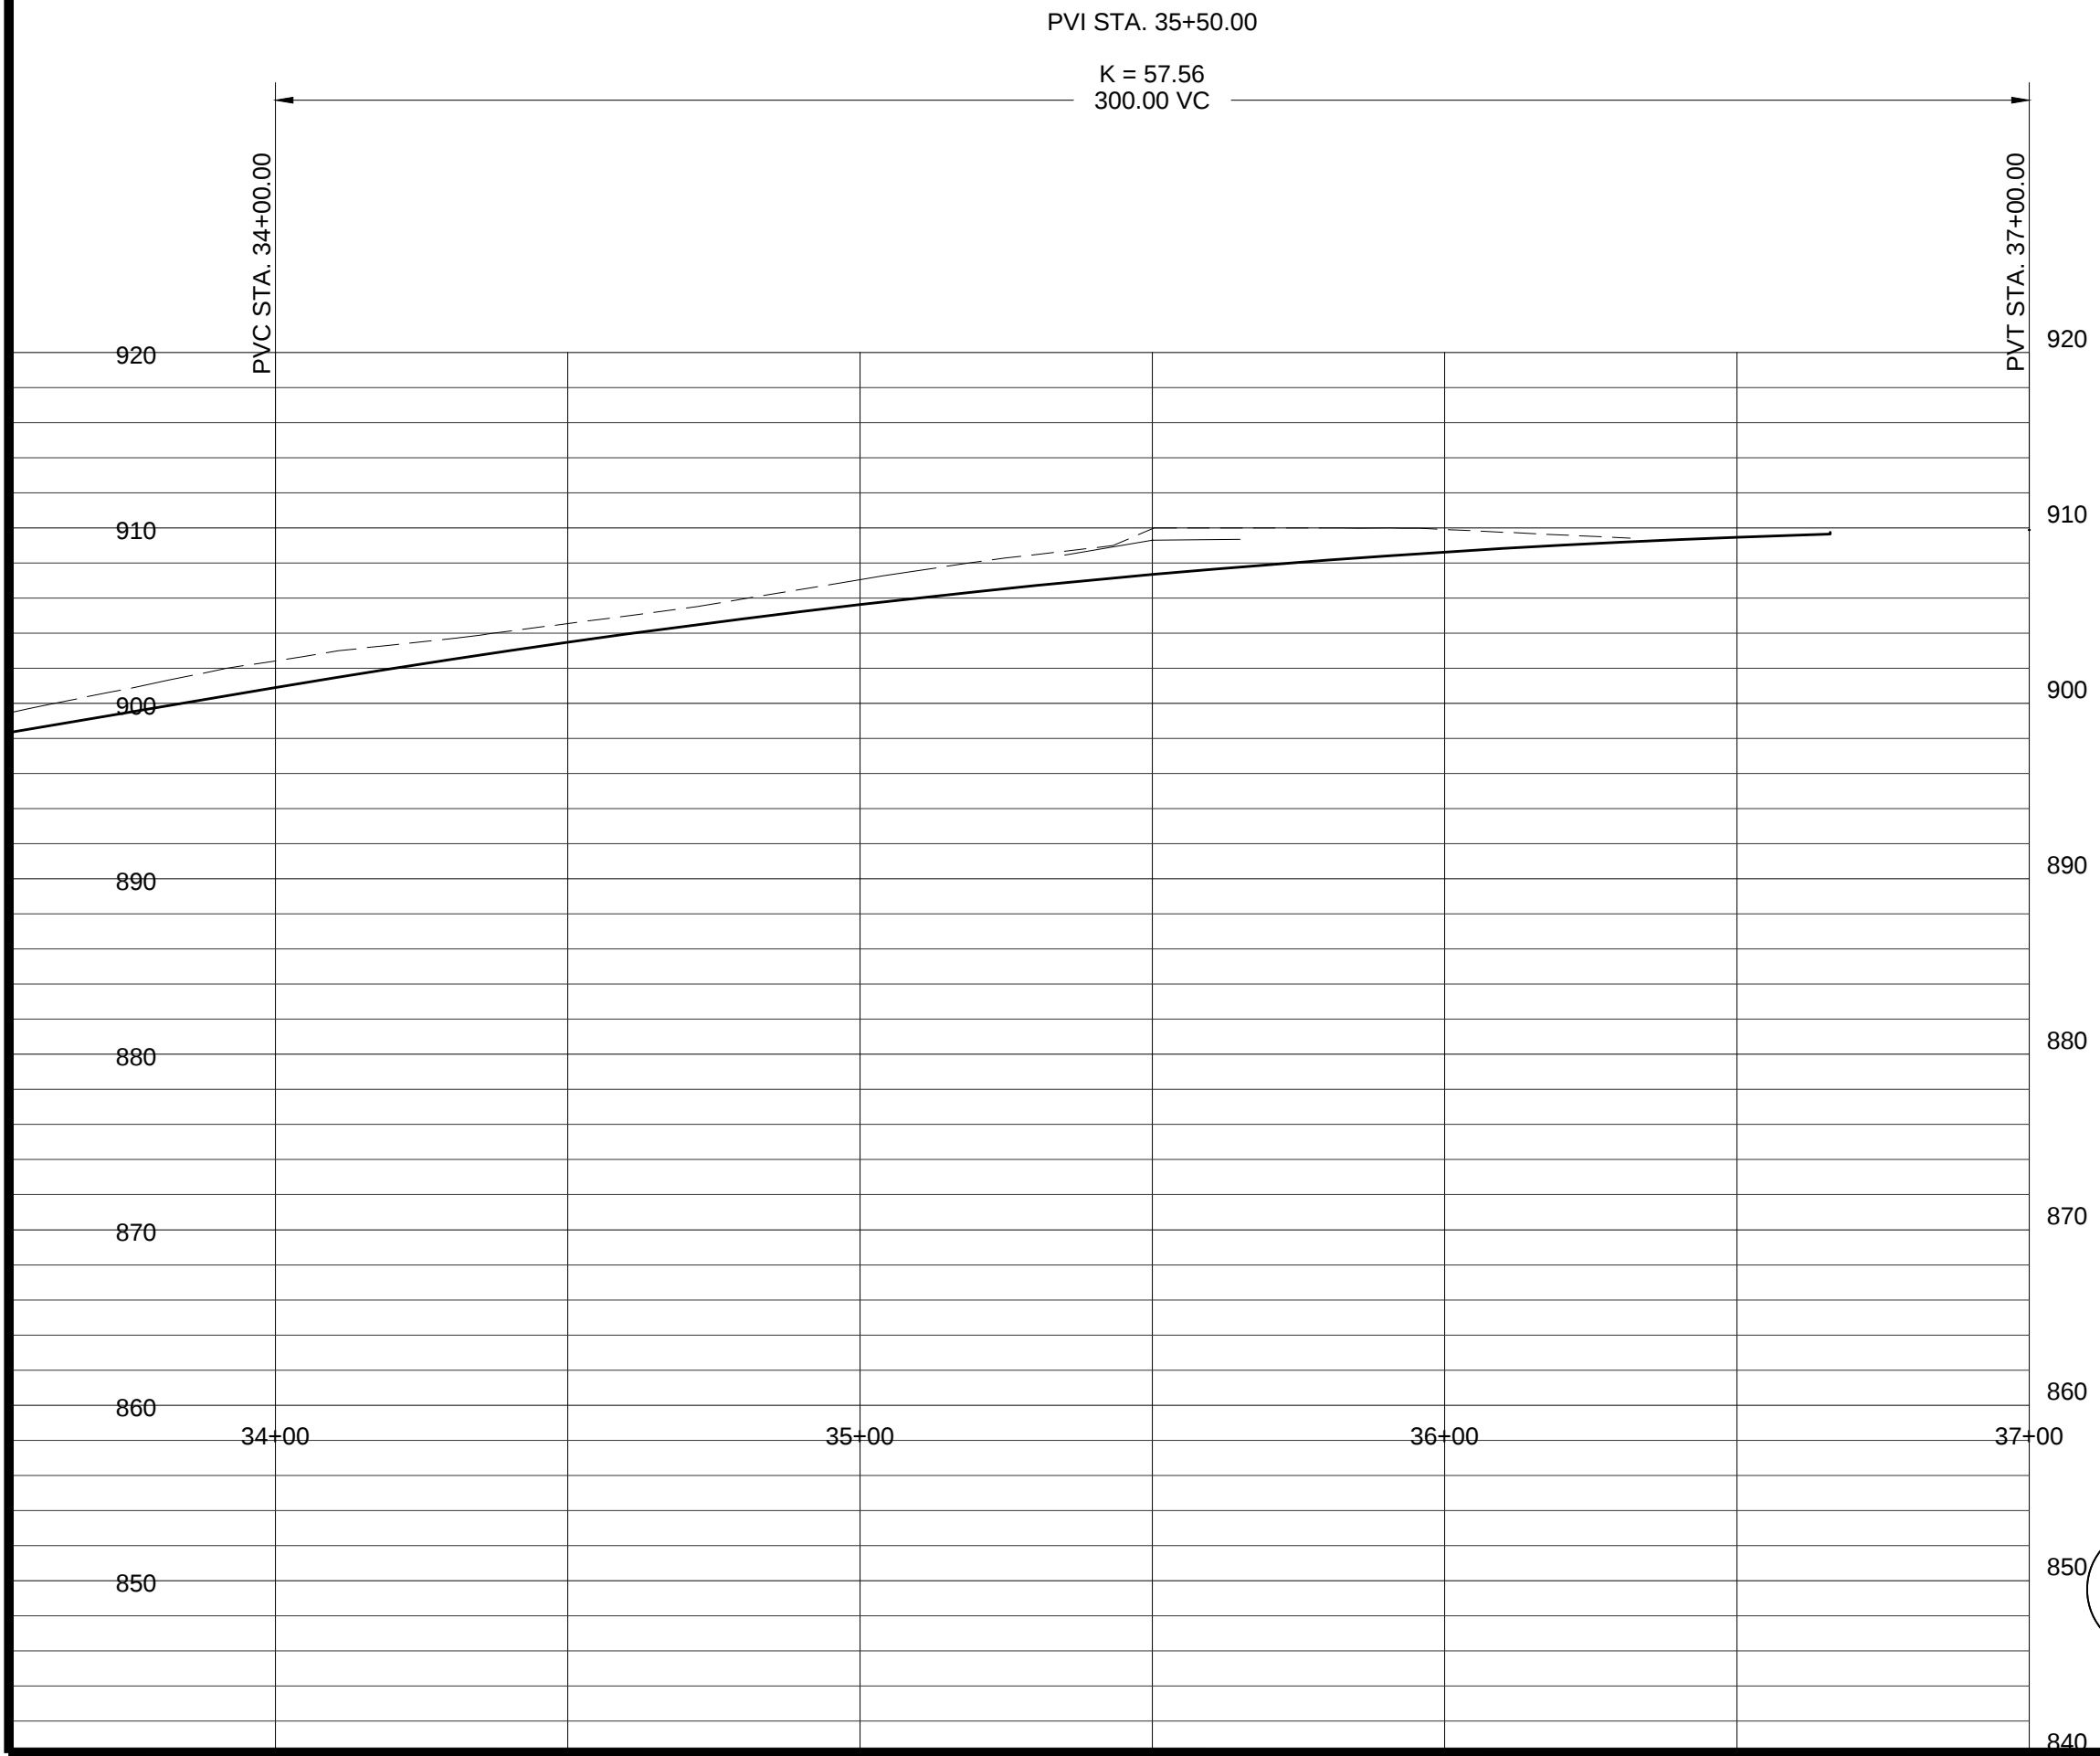

2 ROAD PROFILE
1"=30' HORIZ 1"=10' VERT

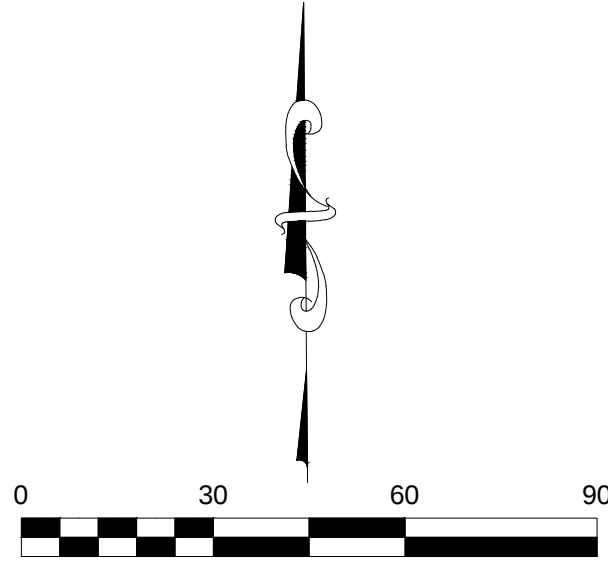

PRELIMINARY
NOT FOR CONSTRUCTION

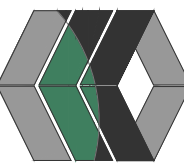

MarksEngineering



STAMP

42 BREMAN ST.
CANANDAIGUA, NY 14424
www.marksengineering.com bmarks@marksengineering.com

Phone: 985-985-0360
Fax: 985-485-6205

SITE DEVELOPMENT PLANS PREPARED FOR:

CANANDAIGUA SHORES

TOWNHOME / RESIDENTIAL DEVELOPMENT

SHOWING LAND IN:

3535 STATE ROUTE 364 / 0000 COUNTY ROAD 18

TOWN OF CANANDAIGUA / HOPEWELL

COUNTY OF ONTARIO

STATE OF NEW YORK

DRAWING TITLE:

ROAD PLAN/PROF.

DRAWN BY:

BAM

DESIGNED BY:

BAM

CHECKED BY:

BAM

SCALE:

AS NOTED

JOB NO.:

20-243

DATE:

06/01/2021

TAX MAP#:

98.18-1-20.10

C404

7/1/2021 4:16:52 PM