



N11 N12 N13 N14

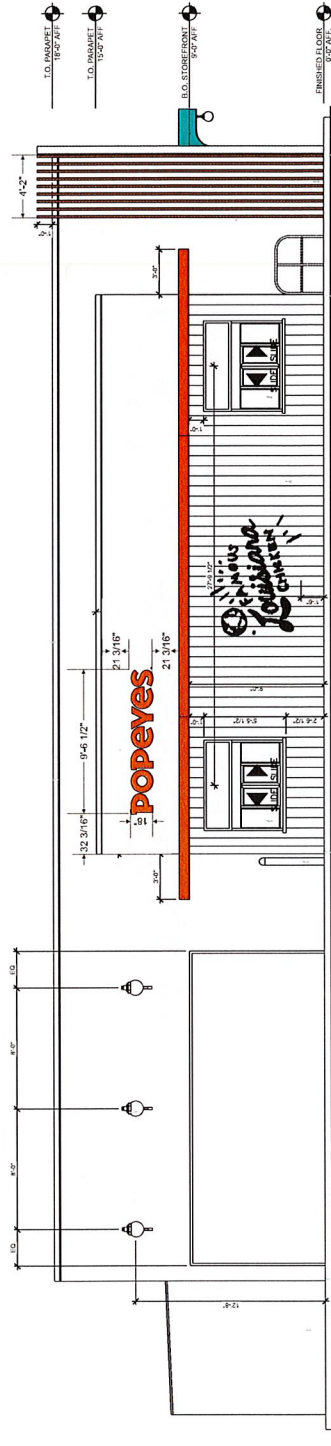

1 LEFT SIDE ELEVATION
SCALE: 1/8"=1'

N6 N7 N8 N9 N10

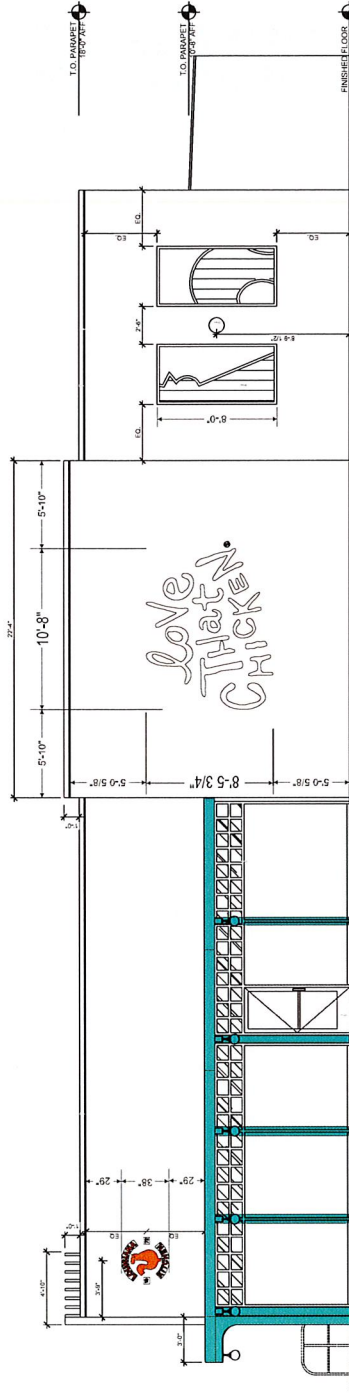


2 RIGHT SIDE ELEVATION
SCALE: 1/8"=1'

Drawn by: D. MADDEN	Scale: NOTED	Weight: NOTED	Area: NOTED	Sides: NOTED	Client Signature:	Qty:	Client:	Phone: 855-346-9898	Phone: 417-831-7570
Title: SIDE ELEVATIONS					Signature Date:	1		  	

The data in this document incorporate proprietary rights of Elemoose. Any party accepting this document does so in confidence and agrees that it shall not be duplicated, in whole or in part, nor disclosed to others without written consent of Elemoose.

LATHAM, NY

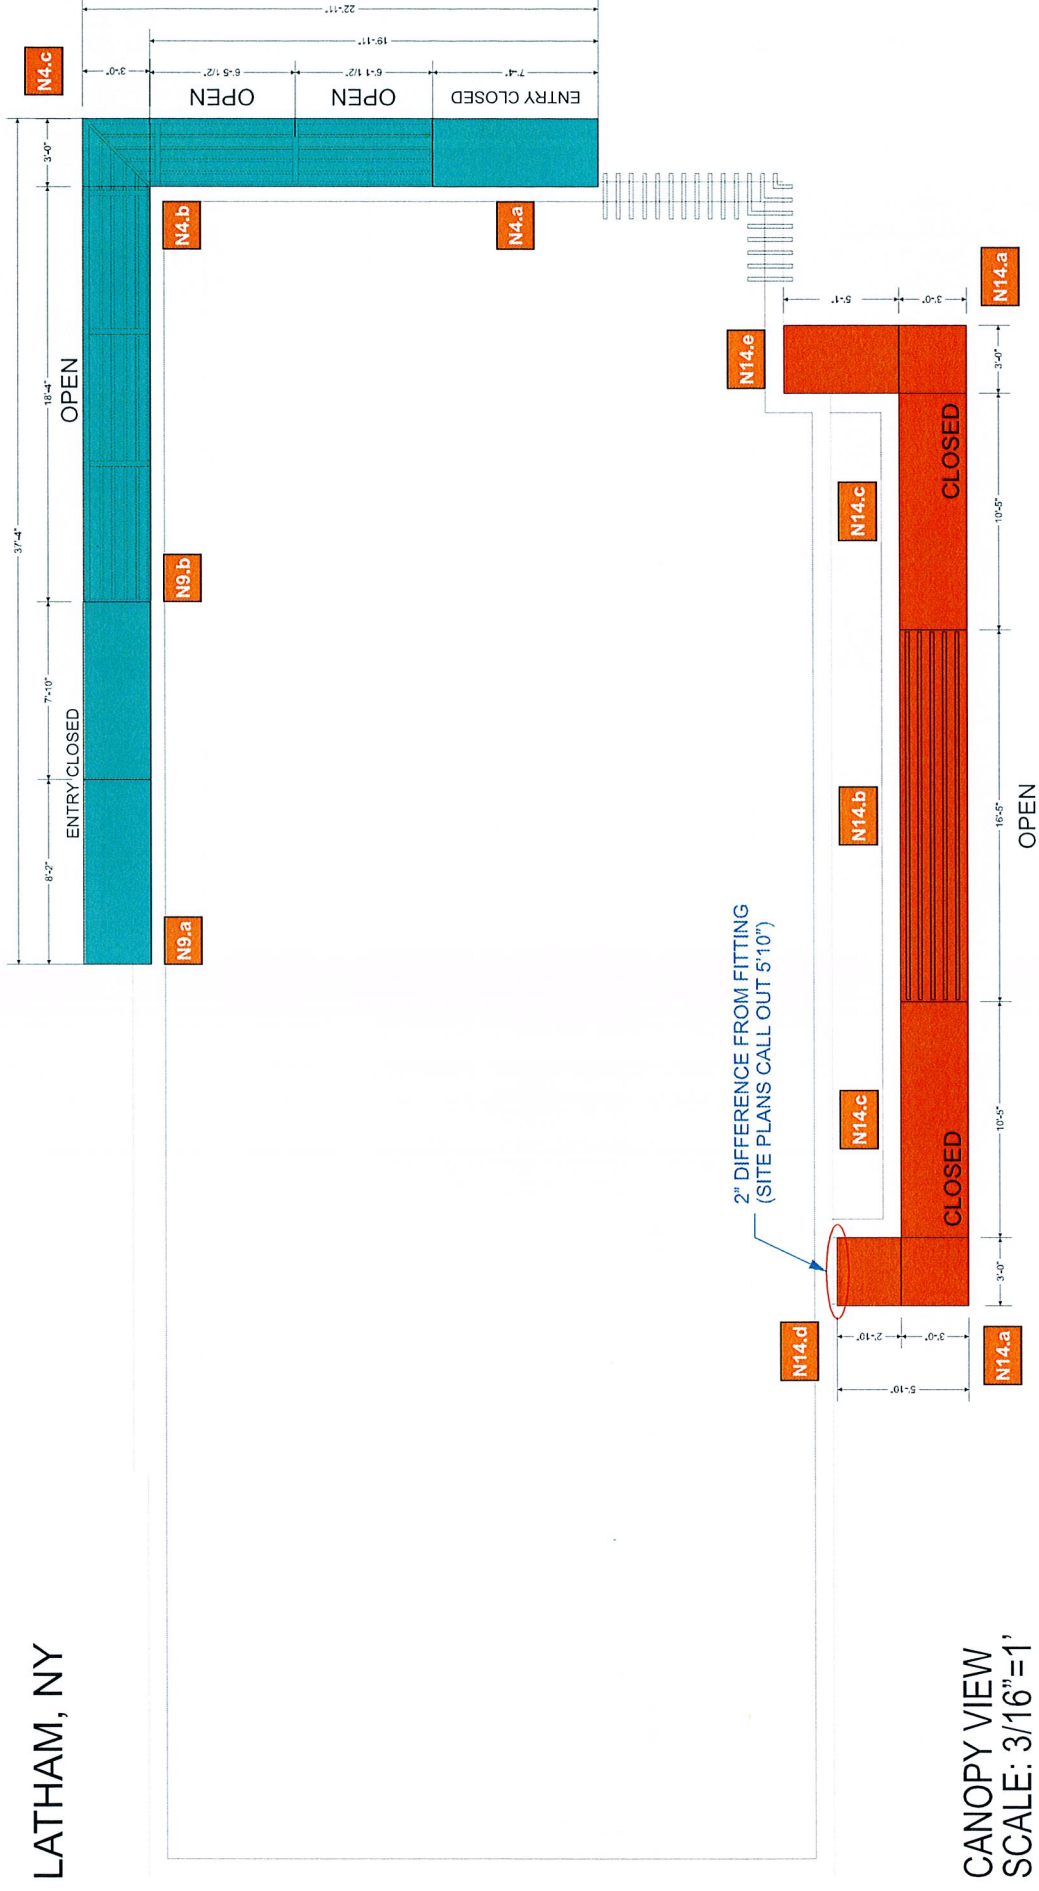


CANOPY VIEW
SCALE: 3/16"=1'

Drawn by: D. MADDEN	Scale: NOTED	Weight:	Area:	Sides:	Client Signature:	Qty:	Client:	Phone: 855-346-9898	Phone: 417-831-7570
Title: CANOPY LAYOUT					Signature Date:				 eleemoose Investigation Association
CAPITAL SIGNS & AWNINGS									
The data in this document incorporate proprietary rights of Eleemoose. Any party accepting this document does so in confidence and agrees that it shall not be duplicated, in whole or in part, nor disclosed to others without written consent of Eleemoose.									

N1

FRONT VIEW
SCALE: 1/2"=1'

QTY: 1
AREA: 41.28 FT²

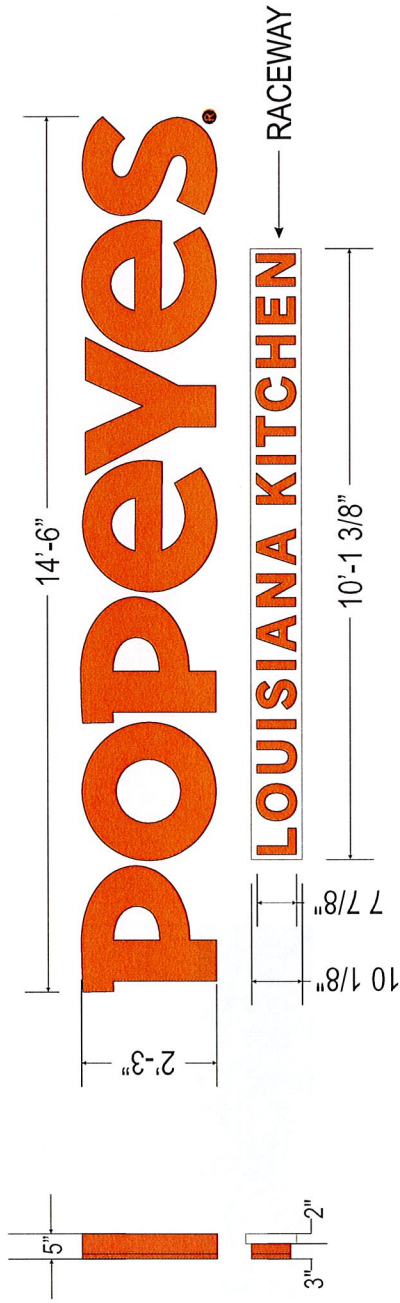

ELECTRICAL INFORMATION


This Sign To Be Constructed And Installed
According To Article Code 250 & 600 Of Nec.
Grounding And Bonding Of Sign As Per Nec 250

Power Supply Info.
(TBD qty) SloanLED power supply (60C260W) power req.
total Variable Input: 100VAC-277VAC / 50-60Hz / 0.80A
Output: 60W @ 12VDC, Class 2

LED Info.
(TBD qty) SloanLED Prism (6500K)
1.12 watts / module

COLOR CALLOUTS

- a PMS 3564-C - 3630 TANGERINE VINYL
- b WHITE - ARLON 020

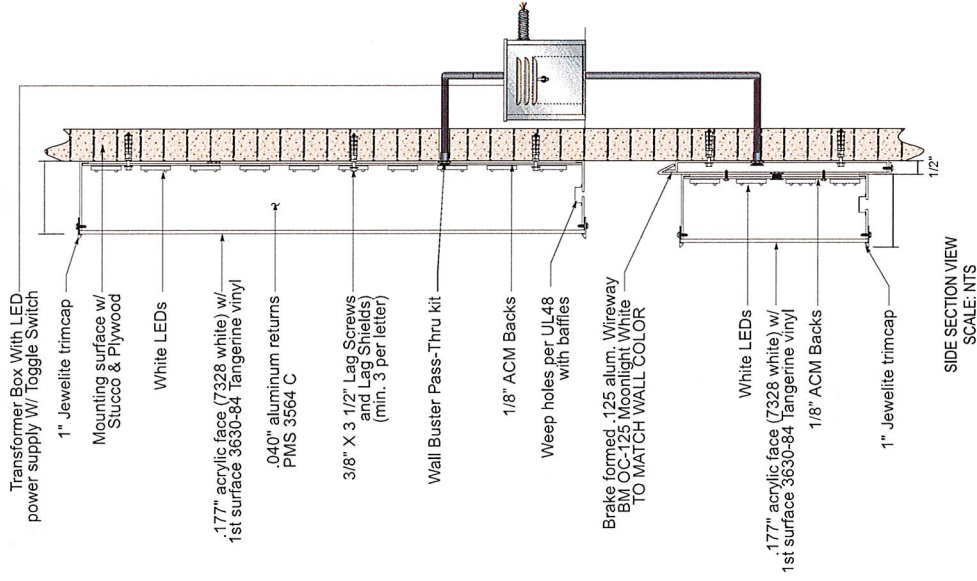

Drawn by:

D. MADDEN

Scale:

NOTED

Weight:

NOTED

Area:

NOTED

Sides:

Client Signature:

Qty:

Client:



Phone: 855-346-9898



Phone: 417-831-7570





IL-27 - CHANNEL LETTERING

The data in this document incorporate proprietary rights of Eleemoose. Any party accepting this document does so in confidence and agrees that it shall not be duplicated, in whole or in part, nor disclosed to others without written consent of Eleemoose.

COLOR CALLOUTS	
a	PMS 3564C - 3630 TANGERINE VINYL
b	WHITE - ARLON 020

QTY: 1
AREA: 14.6 FT2

N11 FRONT VIEW
SCALE: 1/2"=1'

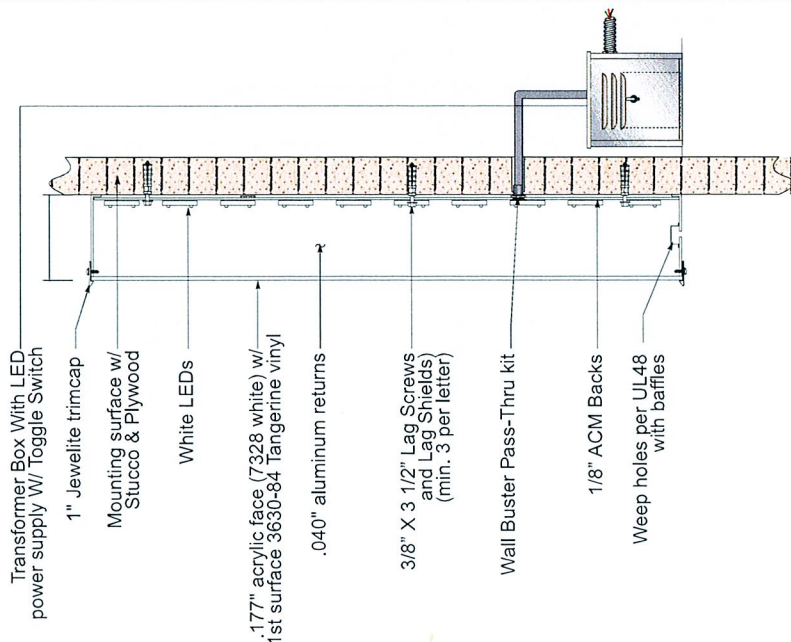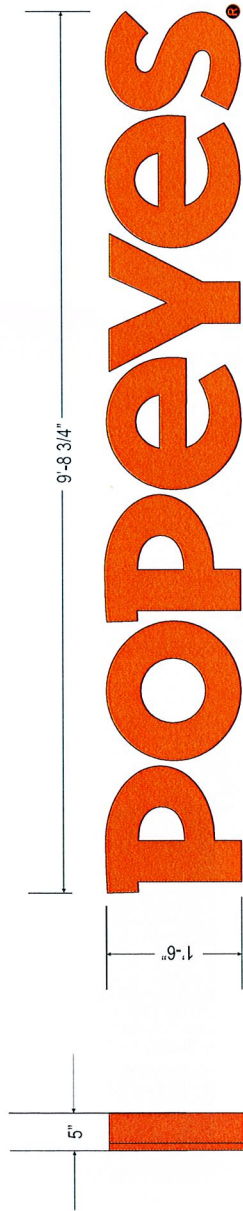


ELECTRICAL INFORMATION				
This Sign To Be Constructed And Installed According To Article Code 250 & 600 Of Nec. Grounding And Bonding Of Sign As Per Nec 250				
Power Supply Info. (TBD qty) SloanLED power supply (60C260W) power req. total Variable Input: 100VAC-277VAC / 50-60Hz / 0.80A Output: 60W @ 12VDC, Class 2				
LED Info. (TBD qty) SloanLED Prism (6500K) 1.12 watts / module				

Drawn by: D. MADDEN	Scale: NOTED	Weight: NOTED	Area: NOTED	Series:	Client Signature:	Qty:	Client:	Phone: 855-346-9898	Phone: 417-831-7570
Title: IL-18 - CHANNEL LETTERING					Signature Date:				
					  				

The data in this document incorporate proprietary rights of Elemoose. Any party accepting this document does so in confidence and agrees that it shall not be duplicated, in whole or in part, nor disclosed to others without written consent of Elemoose.

QTY: 1
 AREA: 10.3 FT²

N6 FRONT VIEW
 SCALE: 1 1/2"=1'

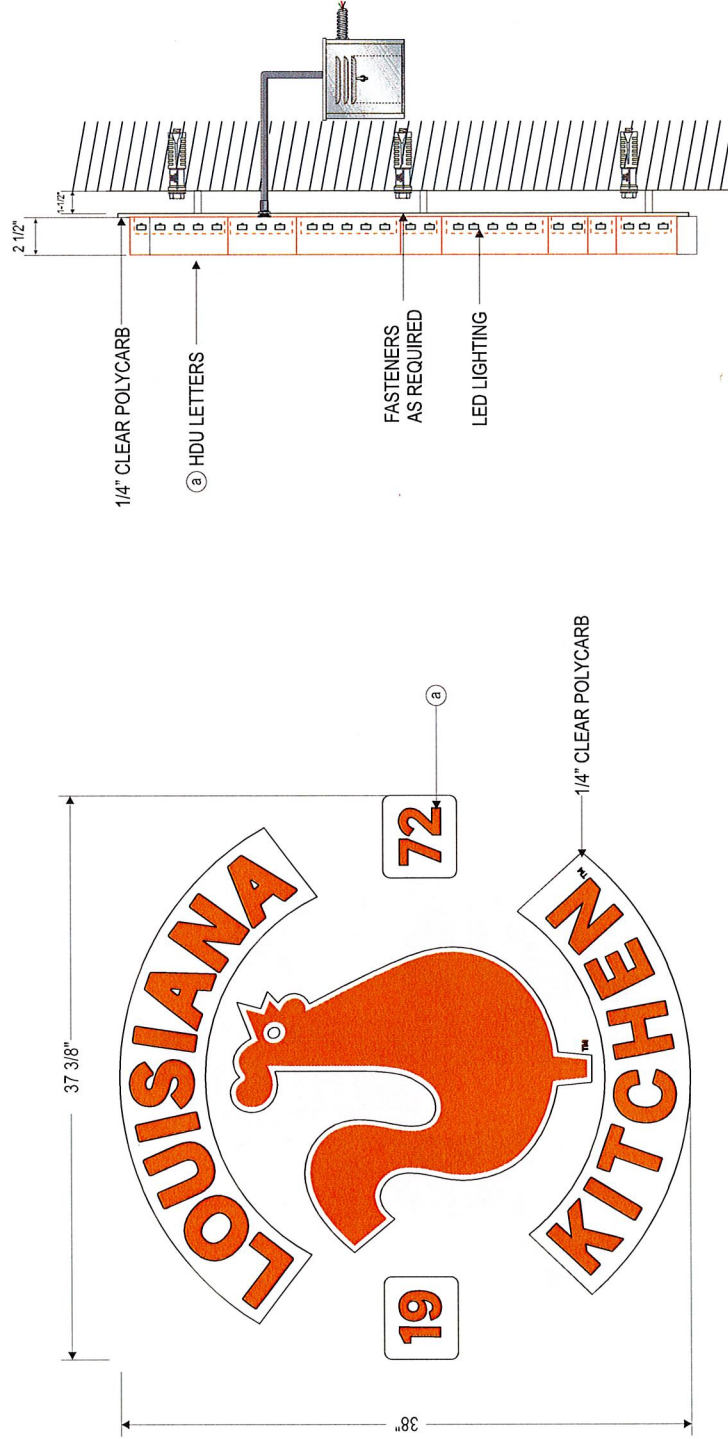


Drawn by: D. MADDEN	Scale: NOTED	Weight: NOTED	Area: NOTED	Sides:	Client Signature:	Qty:	Client:	Phone: 855-346-9898	Phone: 417-831-7570
Title: WALL SEAL (HALO LIT)					Signature Date:		  		

The data in this document incorporate proprietary rights of Elemoose. Any party accepting this document does so in confidence and agrees that it shall not be duplicated, in whole or in part, nor disclosed to others without written consent of Elemoose.

COLOR CALLOUTS	
(a)	WHITE - ARLON 020
(b)	3M WOOD GRAIN PRINT

N3 FRONT VIEW
SCALE: 3/4"=1'

QTY: 1
AREA: 38 FT2

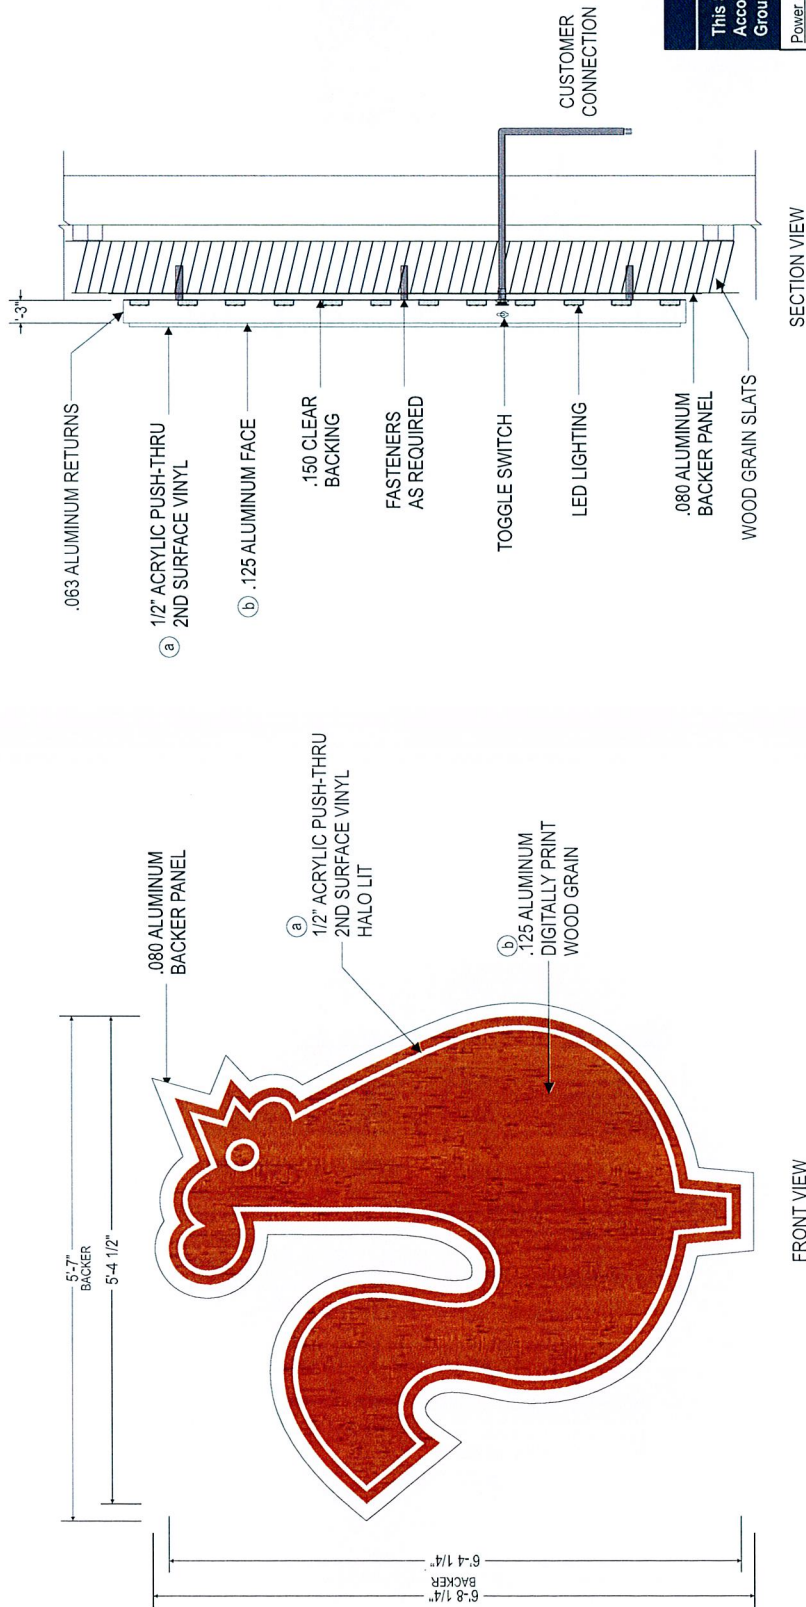

ELECTRICAL INFORMATION
This Sign To Be Constructed And Installed According To Article Code 250 & 600 Of Nec. Grounding And Bonding Of Sign As Per Nec 250

Power Supply Info.
(TBD qty) SloanLED power supply (60C260W) power req. total Variable Input: 100VAC-277VAC / 50-60Hz / 0.80A Output: 60W @ 12VDC, Class 2

LED Info.
(TBD qty) SloanLED Prism (6500K) 1.12 watts / module

Phone: 855-346-9898

Phone: 417-831-7570

eleemoose
illumination & signage

CAPITAL
SIGNS & AWNINGS

Client:

Qty:

Signature:

Signature Date:

ILLUMINATED POPPY LOGO



The data in this document incorporate proprietary rights of Eleemoose. Any party accepting this document does so in confidence and agrees that it shall not be duplicated, in whole or in part, nor disclosed to others without written consent of Eleemoose.

COLOR CALLOUTS
(a) WHITE - ACRYLIC

QTY: 1 EACH
AREA: 86.7 FT²

N8 FRONT VIEW
SCALE: 3/4"=1'

10'-8"

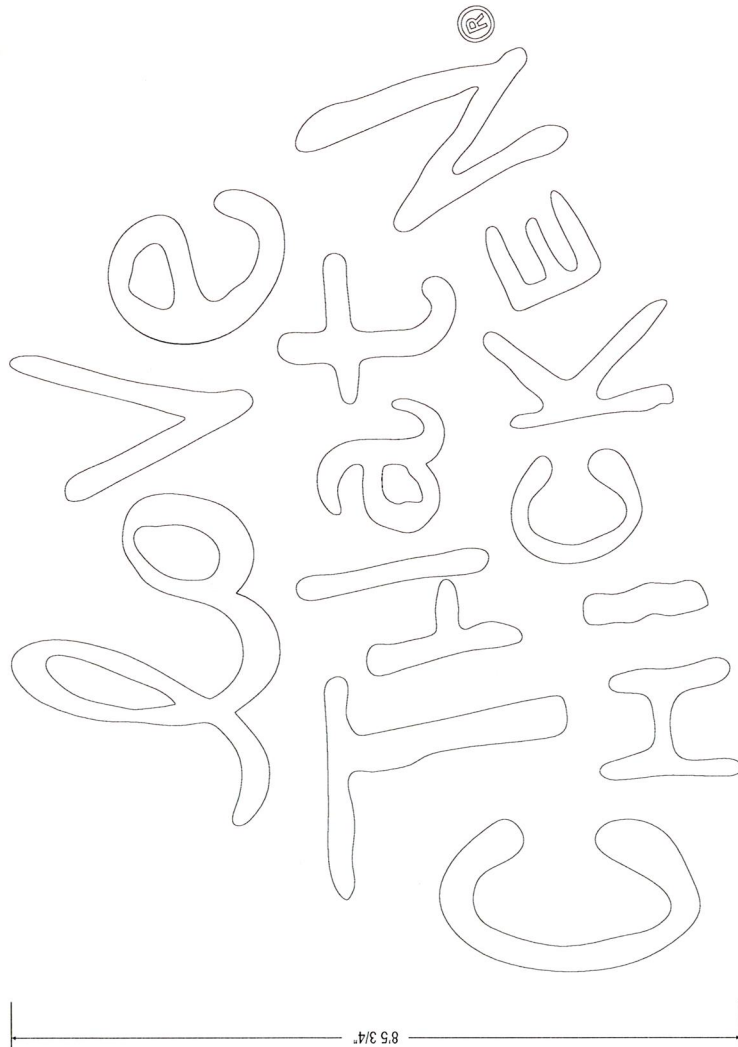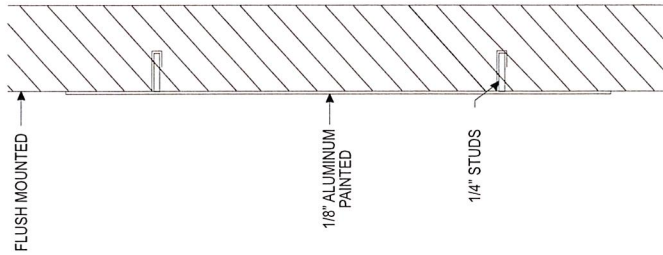



Drawn by: D. MADDEN	Scale:	Weight:	Area: NOTED	Sides:	Client Signature:	Qty:	Client:	Phone: 855-346-9898	Phone: 417-831-7570
Title:	LOVE THAT CHICKEN				Signature Date:				



The data in this document incorporate proprietary rights of Elemoose. Any party accepting this document does so in confidence and agrees that it shall not be duplicated, in whole or in part, nor disclosed to others without written consent of Elemoose.

QTY: 1 EACH
 AREA: 49 FT2

N13 FRONT VIEW
 SCALE: 1"=1'

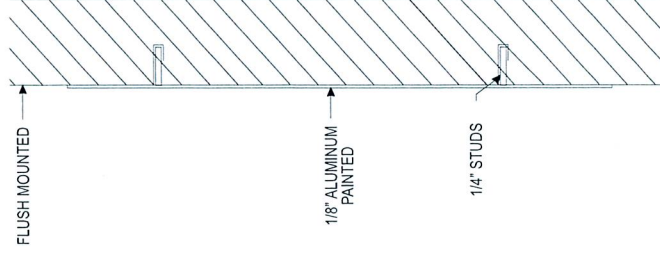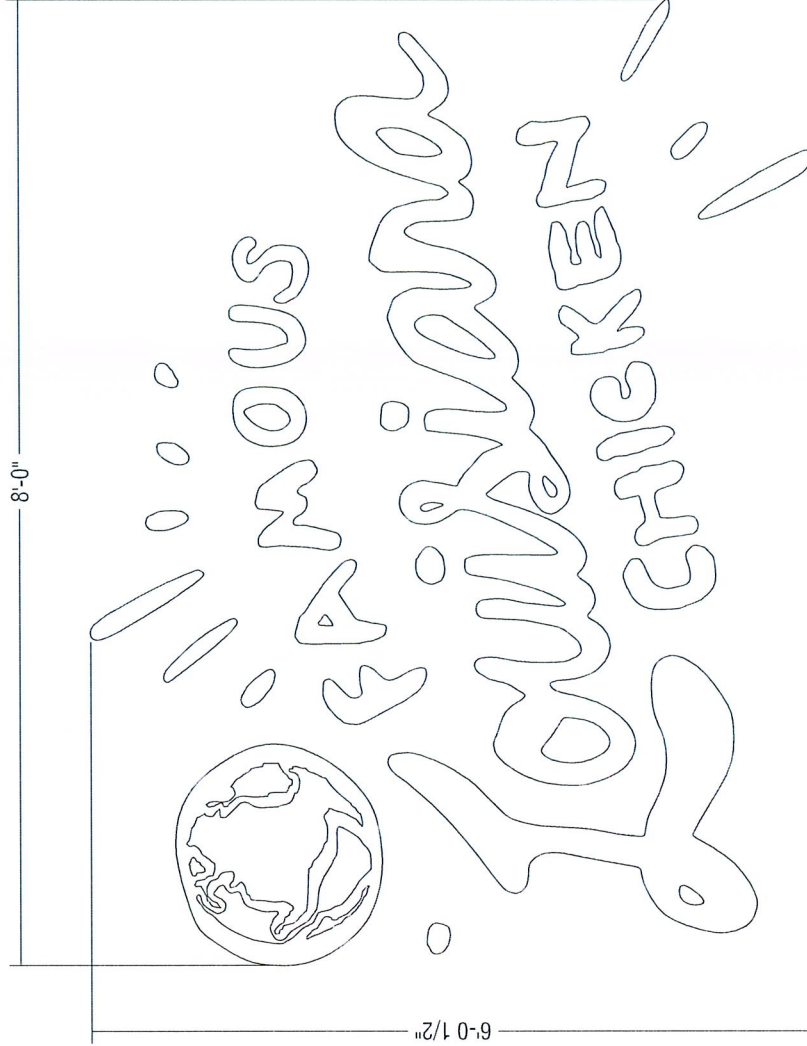

Drawn by: D. MADDEN					Scale:	Weight:	Area: NOTED	Sides:	Client Signature:		Qty:	Client: 	Phone: 855-346-9898 	Phone: 417-831-7570 
Title: FAMOUS LA. KITCHEN									Signature Date:					


The data in this document incorporate proprietary rights of Eleenmoose. Any party accepting this document does so in confidence and agrees that it shall not be duplicated, in whole or in part, nor disclosed to others without written consent of Eleenmoose.

N7
 FRONT VIEW
 SCALE: 3/4"=1'

QTY: 1 EACH
 AREA: 98 FT2

COLOR CALLOUTS



- a** 3M WOOD GRAIN PRINT
- b** PMS 3564C - 3630 TANGERINE

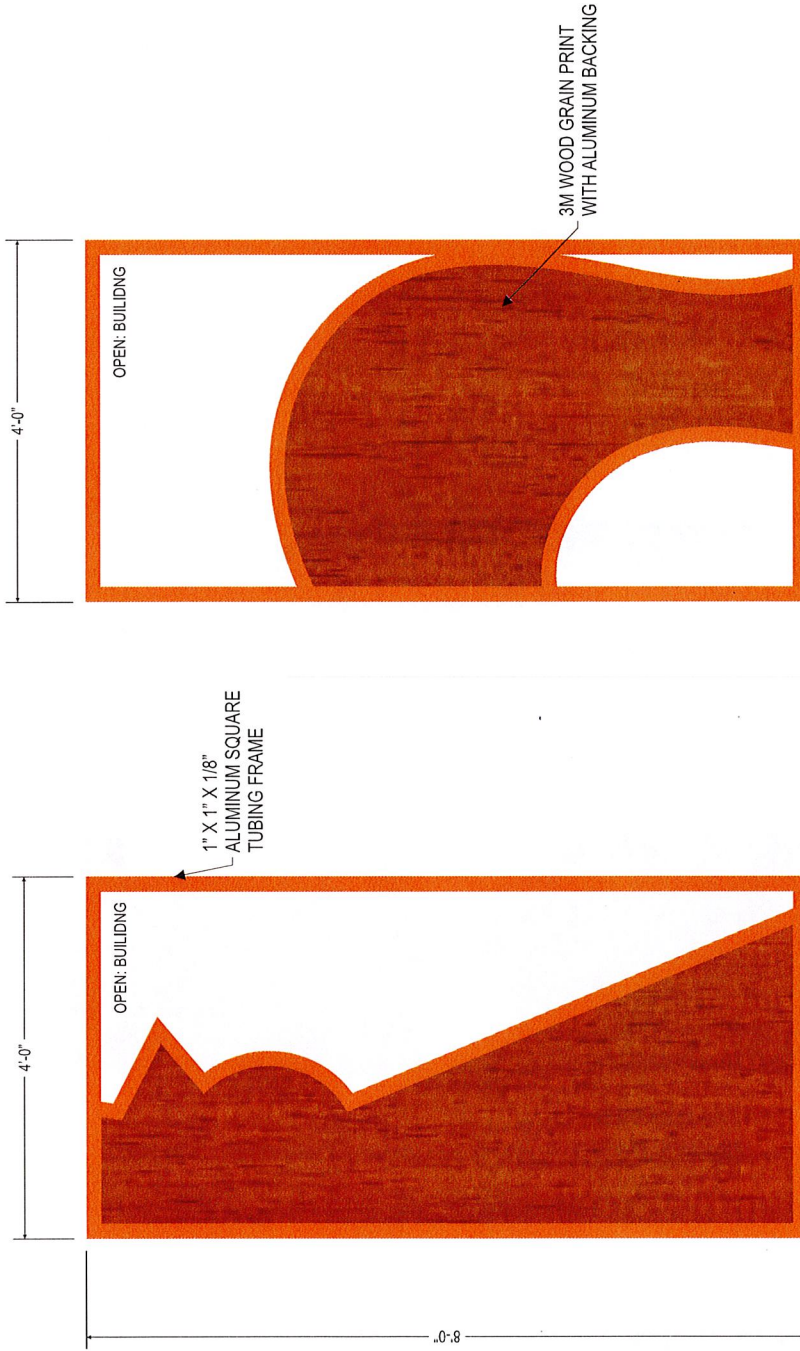

FRONT VIEW

Drawn by: D. MADDEN	Scale: N.T.S.	Weight: N.T.S.	Area: NOTED	Sides:	Client Signature:	Qty:	Client:	Phone: 855-346-9898	Phone: 417-831-7570
Title: SHUTTERS: WOOD GRAIN PRINT					Signature Date:		LOUISIANA 19 KITCHEN 72	CAPITAL SIGNS & AWINGS	elenMoose imagination association


The data in this document incorporate proprietary rights of Elemoose. Any party accepting this document does so in confidence and agrees that it shall not be duplicated, in whole or in part, nor disclosed to others without written consent of Elemoose.

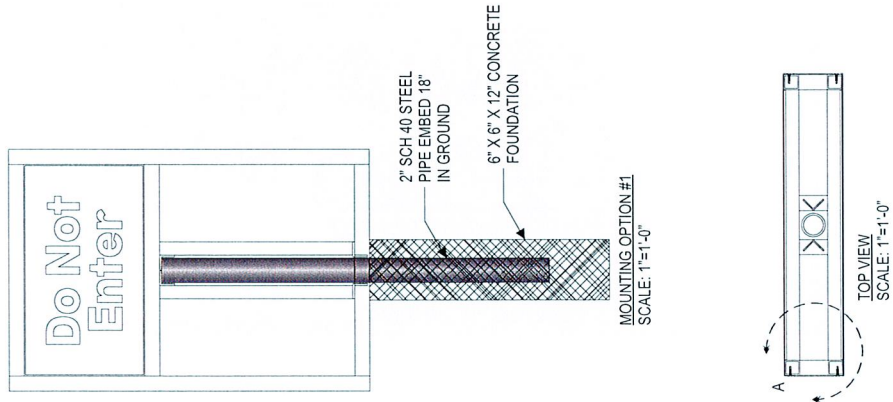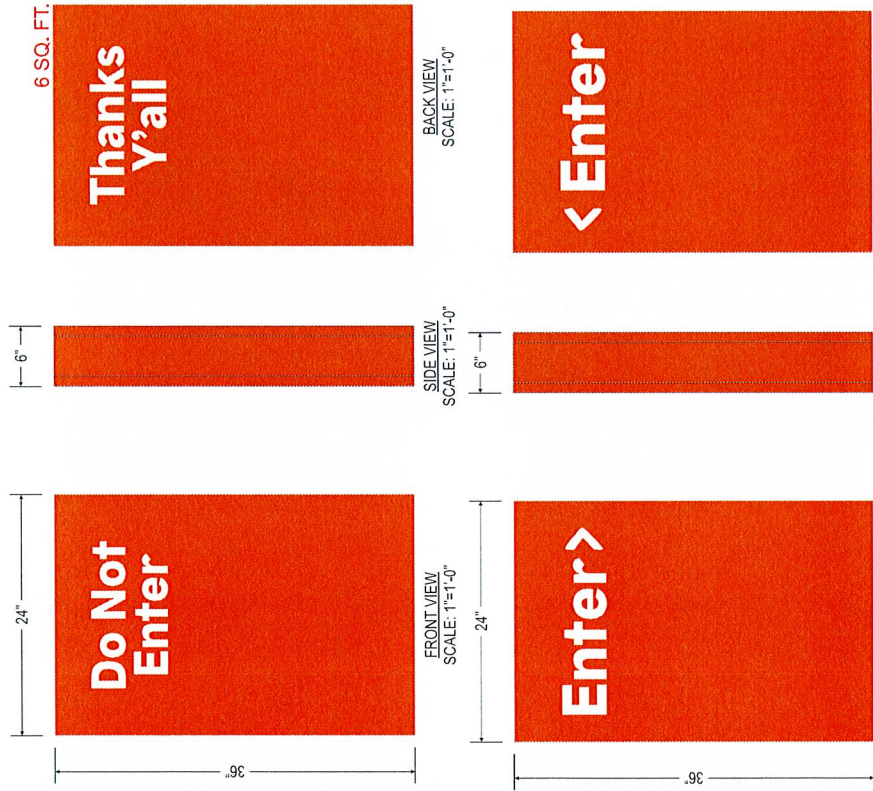


The data in this document incorporate proprietary rights of Elemoose. Any party accepting this document does so in confidence and agrees that it shall not be duplicated, in whole or in part, nor disclosed to others without written consent of Elemoose.



SIDE VIEW
SCALE: 3/4"=1'

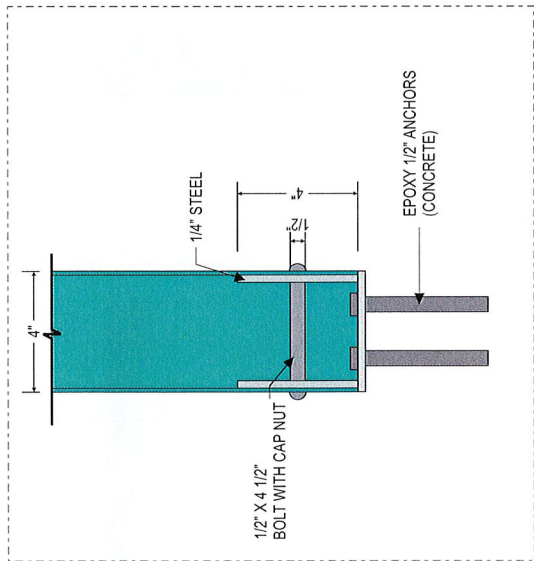

DETAIL A
SCALE: 3"=1'


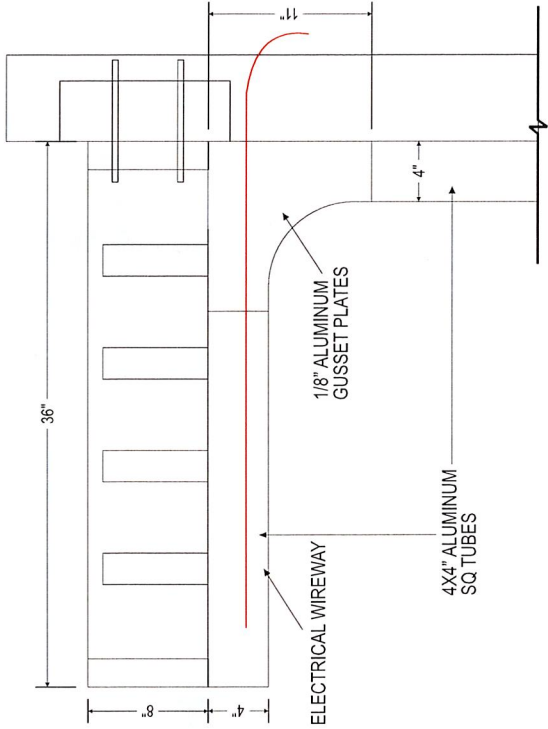


SECTION A
SCALE: 1 1/2"=1'


Drawn by: D. MADDEN	Scale:	Weight:	Area: NOTED	Sides:	Client Signature:	Qty:	Client:	Phone: 855-346-9898	Phone: 417-831-7570
Signature Date:						LOUISIANA KITCHEN CAPITAL SIGNS & AWINGS eleenloose			
SUPPORT POLES W/ GUSSETS The data in this document incorporate proprietary rights of Eleemoose. Any party accepting this document does so in confidence and agrees that it shall not be duplicated, in whole or in part, nor disclosed to others without written consent of Eleemoose.									

QTY: 2
 AREA: TBD FT2


N22 FRONT VIEW
 SCALE: NOTED

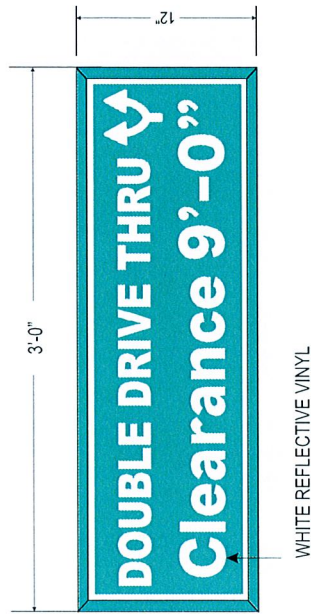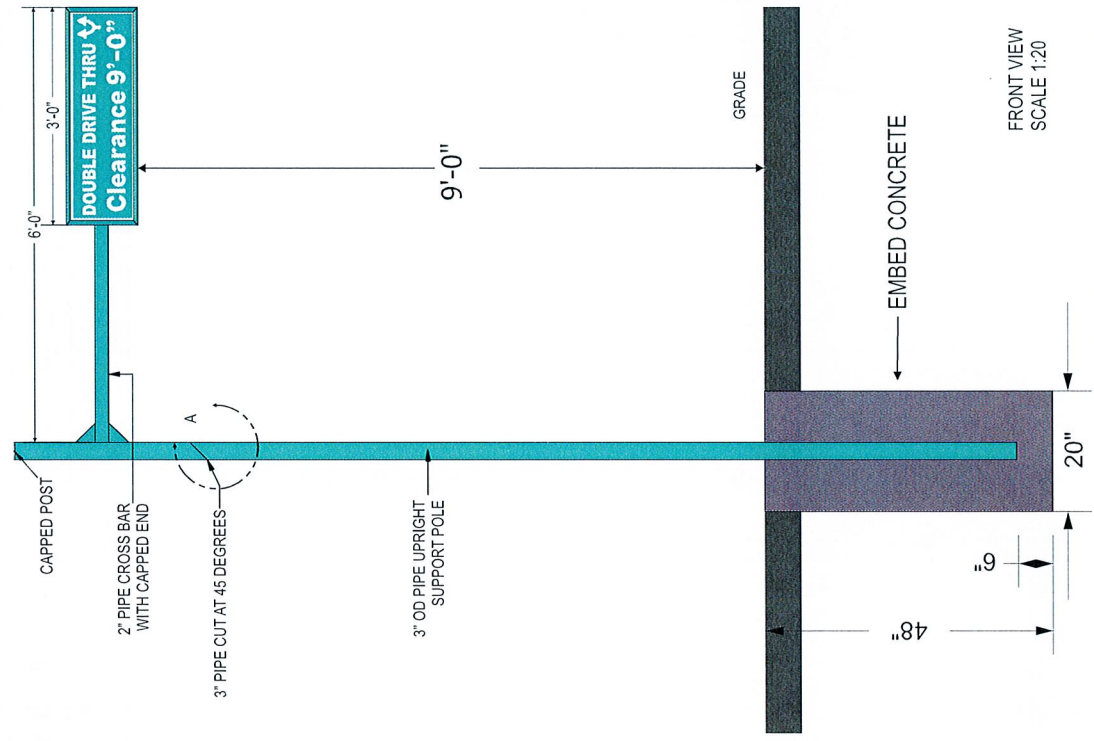

FRONT VIEW
 SCALE: 1:8

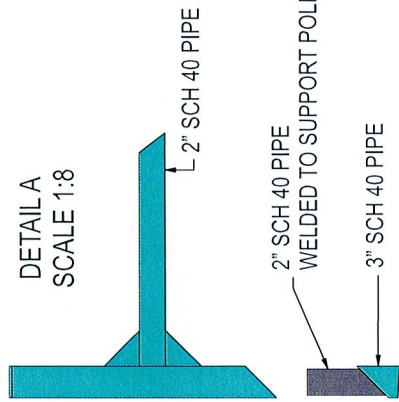

DETAIL A
 SCALE 1:8

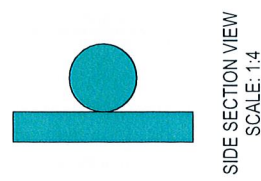

SIDE SECTION VIEW
 SCALE: 1:4

Drawn by: D. MADDEN	Scale:	Weights:	Area: NOTED	Slides:	Client Signature:	Qty:	Client:	Phone: 855-346-9898	 CAPITAL SIGNS & AWNINGS	 Phone: 417-831-7570
CLEARANCE POLE					Signature Date:					

The data in this document incorporate proprietary rights of Eleemoose. Any party accepting this document does so in confidence and agrees that it shall not be duplicated, in whole or in part, nor disclosed to others without written consent of Eleemoose.

COLOR CALLOUTS

a 3M WOOD GRAIN PRINT


b PMS 326C - TEAL

N4.a **N9.a**

FRONT VIEW
SCALE: NOTED


AREA: TBD FT2

OVERALL LENGTH TBD BY LOCATION REQUIREMENTS
(CLOSED CANOPY TO BE USED FOR DOORWAYS/ENTRY)

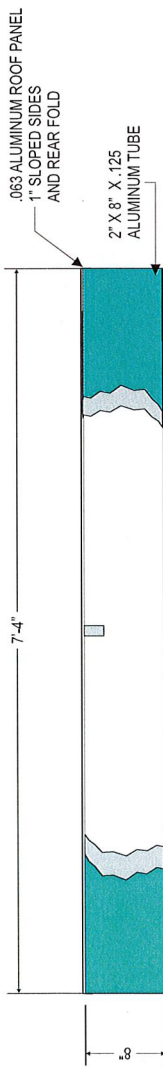


N4.a

FRONT VIEW
SCALE: 1"=1'

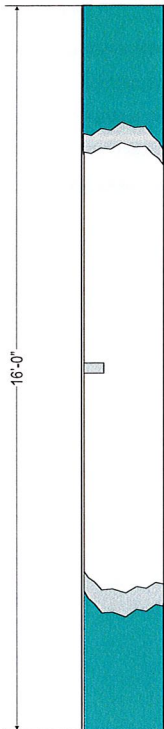

N9.a


FRONT VIEW
SCALE: 1"=1'

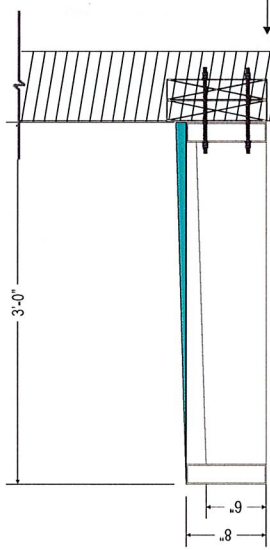

LIGHTING NOT INCLUDED: PROVIDED BY OTHERS

N9.a

SIDE SECTION
SCALE: 1"=1'

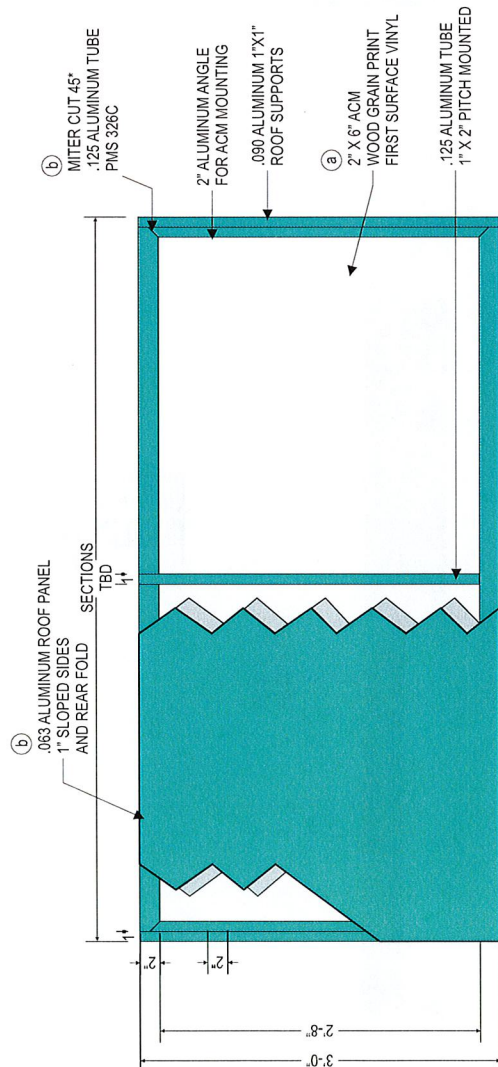

N4.a

TOP SECTION
SCALE: 1"=1'

Drawn by: D.MADDEN	Scale: 1"=1'	Weight: TBD	Area: TBD	Sides: N/A	Client Signature:	Qty:	Client:	Phone: 855-346-9898	Phone: 417-831-7570
Title: ENTRANCE CANOPY (CLOSED TOP)					Signature Date:		  		

The data in this document incorporate proprietary rights of Elemoose. Any party accepting this document does so in confidence and agrees that it shall not be duplicated, in whole or in part, nor disclosed to others without written consent of Elemoose.

COLOR CALLOUTS	
a	EARL WALNUT
b	PMS 326C - TEAL

N4.b

N4.c


N9.b

FRONT VIEW

SCALE: NOTED


AREA: TBD FT2

LIGHTING NOT INCLUDED: PROVIDED BY OTHERS

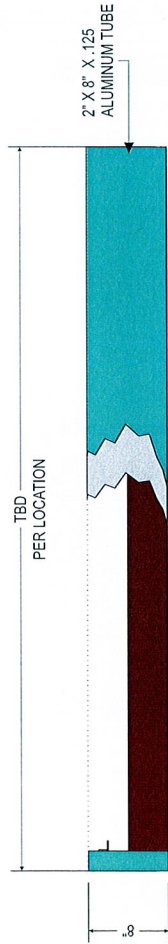

FRONT VIEW

SCALE: 1"=1'

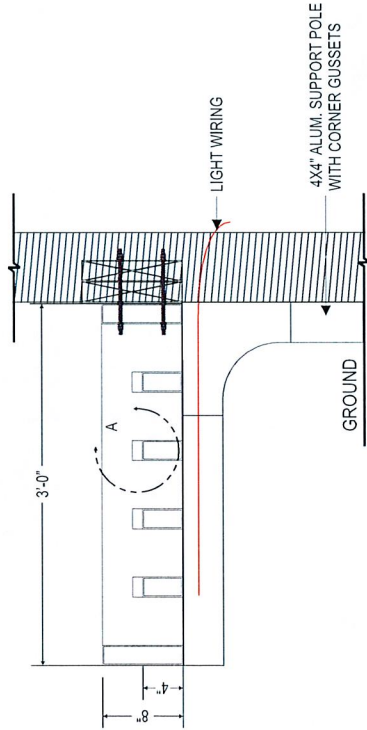


SIDE SECTION

SCALE: 1"=1'


N9.b

OVERALL LENGTH TBD BY LOCATION REQUIREMENTS
(CANOPY WILL WRAP AROUND FRONT/ENTRANCE)

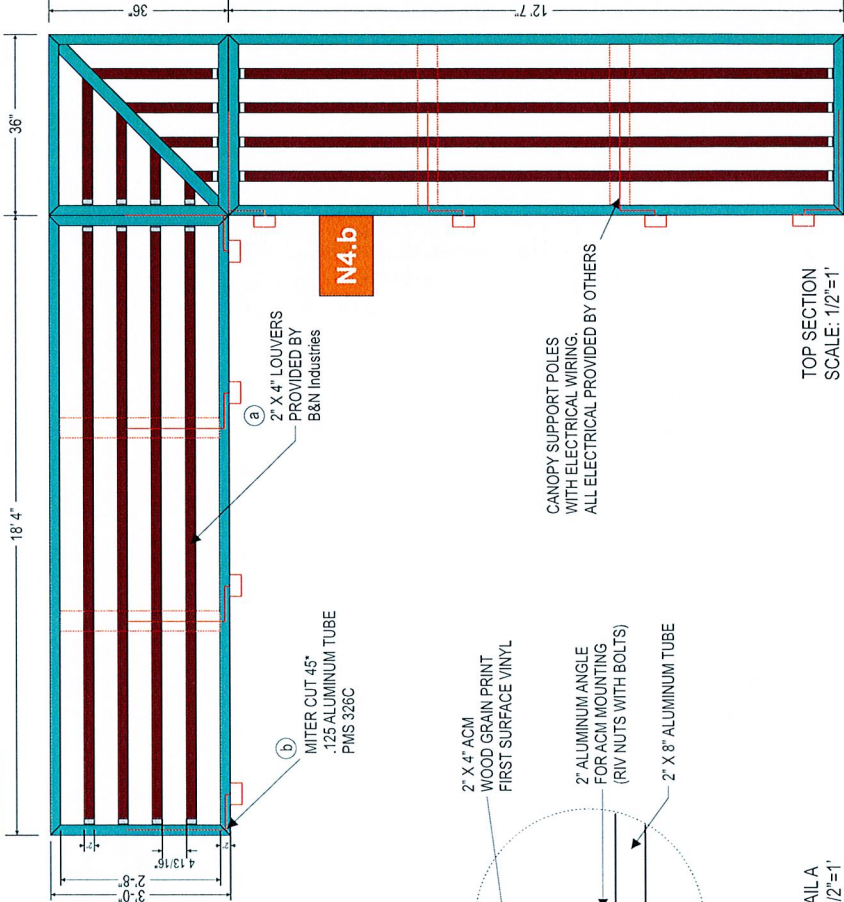

SLAT DETAIL A

SCALE: 1 1/2"=1'

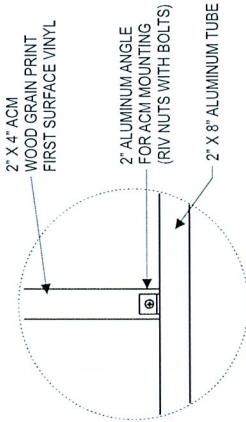

Drawn by: D.MADDEN	Scale: NOTED	Weight: TBD	Area: TBD	Sides: N/A	Client Signature:	Qty:	Client:	Phone: 855-346-9898	CAPITAL SIGNS & AWNINGS	eleen goose migration association	Phone: 417-831-7570

ENTRANCE CANOPY OPEN





Signature Date:

The data in this document incorporate proprietary rights of Eleenmoose. Any party accepting this document does so in confidence and agrees that it shall not be duplicated, in whole or in part, nor disclosed to others without written consent of Eleenmoose.

COLOR CALLOUTS	
a	EARL WALNUT
b	PMS 328C - TEAL

N14.b
FRONT VIEW
SCALE: NOTED

AREA: TBD FT2

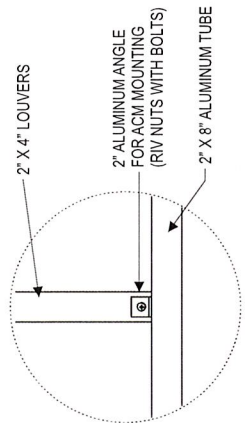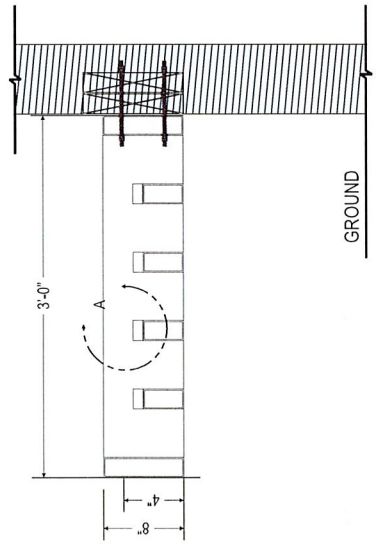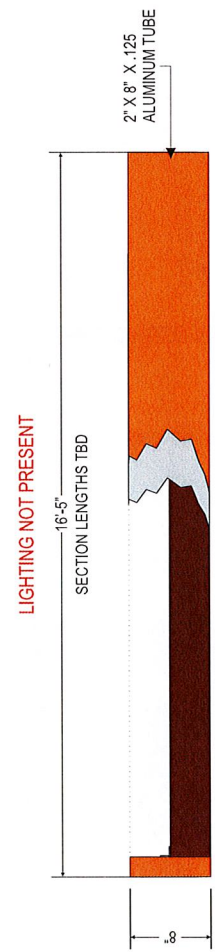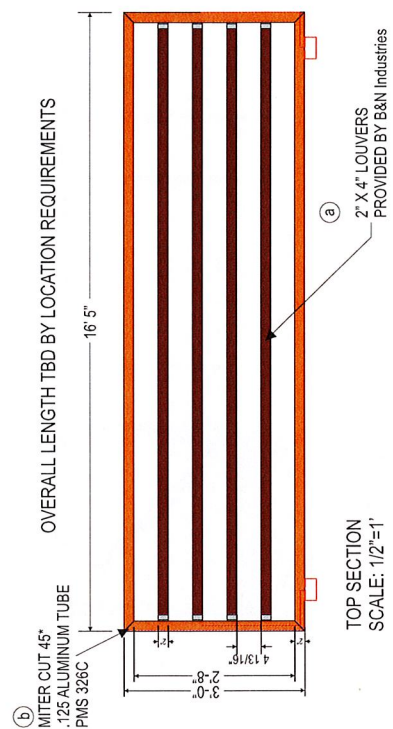


Drawn by: D.MADDEN	Scale: NOTED	Weight: TBD	Area: TBD	Sides: N/A	Client Signature:	Qty:	Client:	Phone: 855-346-9898	Phone: 417-831-7570
Title: DT WALL CANOPY OPEN						Signature Date:		  	

The data in this document incorporate proprietary rights of Eleemoose. Any party accepting this document does so in confidence and agrees that it shall not be duplicated, in whole or in part, nor disclosed to others without written consent of Eleemoose.



N14.a N14.c N14.d N14.e
FRONT VIEW
SCALE: NOTED

AREA: TBD FT2


OVERALL LENGTH TBD BY LOCATION REQUIREMENTS
(CLOSED CANOPY TO WRAP DRIVE-THRU WALL)

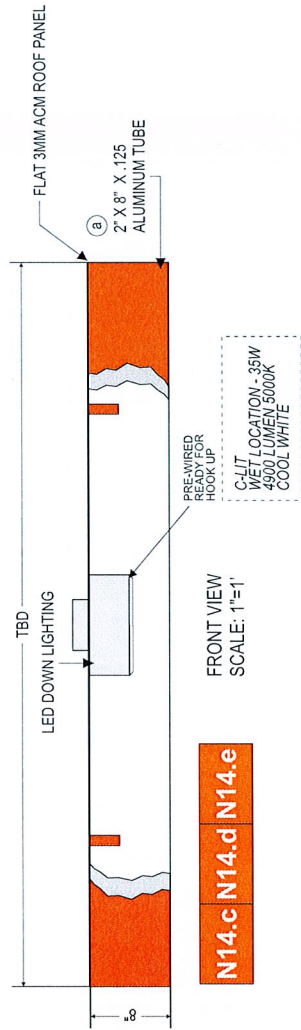

N14.c N14.d N14.e

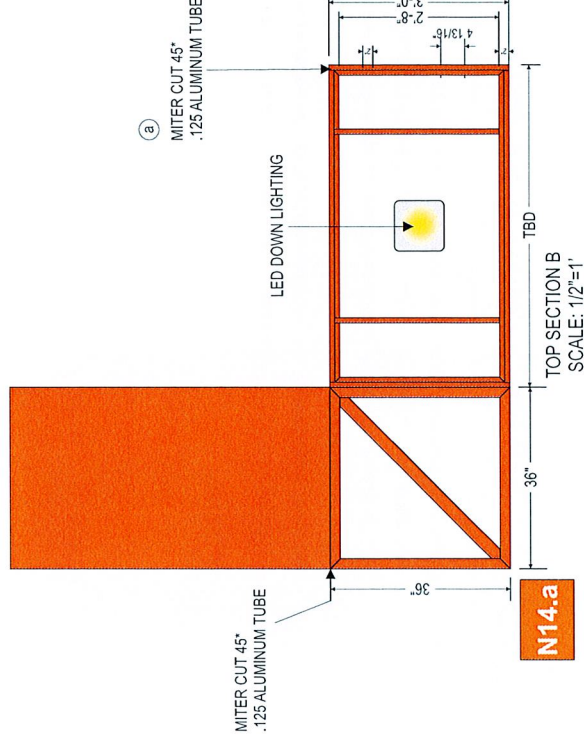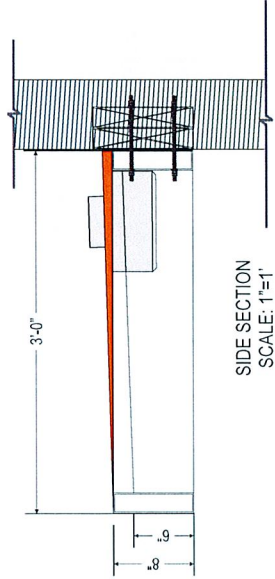

TOP SECTION A
SCALE: 3/4"=1'

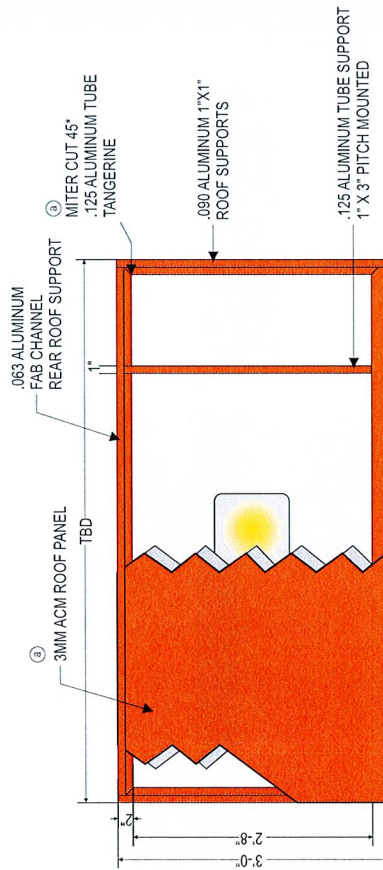

Drawn by: D.MADDEN	Scale: NOTED	Weight: TBD	Area: TBD	Sides: N/A	Client Signature:	Qty:	Client:		Phone: 855-346-9898	 eleemoose Independent Contractors	417-831-7570
Title: DT WALL CANOPY - CLOSED					Signature Date:		Phone:				

The data in this document incorporate proprietary rights of Eleemoose. Any party accepting this document does so in confidence and agrees that it shall not be duplicated, in whole or in part, nor disclosed to others without written consent of Eleemoose.