



LAWN SEED SPEC.

PREFERRED SEED
575 KENNEDY RD. BUFFALO NY 14227

MIX: SUMMER GREEN SUPREME
21% 3RD MILLENNIUM SRP TALL FESCUE
21% RHAMBLER SRP TALL FESCUE
21% TRAVERSE SRP TALL FESCUE
21% COCHISE IV TALL FESCUE
10% AMAZING 65 PERENNIAL RYEGRASS
6% BROOKLAWN KENTUCKY BLUEGRASS
SEEDING RATE: 8LBS/1000 SQ. FT.

REFERENCE NOTES SCHEDULE	
<u>SYMBOL</u>	<u>DESCRIPTION</u>
 3	NOMINAL RANDOM FLAGSTONE
<u>SYMBOL</u>	<u>DESCRIPTION</u>
 5	MULCH
<u>SYMBOL</u>	<u>DESCRIPTION</u>
 10	DECK

PLANT SCHEDULE


TREES	CODE	BOTANICAL NAME	COMMON NAME	SIZE	CONTAINER	QTY
	Cs	Cornus kousa 'Satom'	Red Kousa Dogwood	1.75"- 2" CAL.	B4B	1
	Mc	Malus x 'Coralbust'	Coralbust Crabapple	1.75"- 2" CAL.	B4B	1
	Nw	Nyssa sylvatica 'Wildfire'	Black Gum	2.5" Cal.	B4B	1
	Pr	Prunus x 'Kanzan'	kanzan cherry	1.75"- 2" CAL.	B4B	1
	Tg	Thuja occidentalis 'Green Giant'	Green Giant Arborvitae	4' Ht.	B4B	1
SHRUBS	CODE	BOTANICAL NAME	COMMON NAME	SIZE	CONTAINER	QTY
	Bg2	Buxus x 'Green Mountain'	Boxwood	3' Ht.	B4B	3
	Bg	Buxus x 'Green Velvet'	Boxwood	18" - 24"	B4B	5
	He	Hydrangea macrophylla 'Bailmer' TM	Endless Summer	5 gal.	Pot	3
	Pn	Physocarpus opulifolius	Ninebark	5 gal.	Pot	2
	Va	Viburnum rhytidophyllum 'Alleghany'	Leatherleaf Viburnum	7 gal.	Pot	3
ANNUALS/PERENNIALS	CODE	BOTANICAL NAME	COMMON NAME	SIZE	CONTAINER	QTY
	Ho	Hemerocallis x 'Stella de Oro'	Stella de Oro Daylily	1 gal.	Pot	15

FINAL LANDSCAPE PLAN APPROVAL

PLANNING BOARD CHAIRPERSON	DATE
TOWN HIGHWAY & WATER SUPERINTENDENT	DATE
TOWN ENGINEER	DATE

NOTE:
NO BUILDING PERMIT MAY BE ISSUED UNTIL FINAL LANDSCAPE PLAN APPROVAL HAS BEEN GRANTED & THE FINAL LANDSCAPE PLAN IS SIGNED BY THE PLANNING BOARD CHAIRPERSON

SHORELINE DEVELOPMENT NOTE:
IN ORDER TO MINIMIZE VISUAL IMPACTS OF SHORELINE DEVELOPMENT, THIS PLAN HAS ALLOCATED LANDSCAPING FOR SCREENING VIEWS OF THE EXISTING & PROPOSED STRUCTURES SO TO BE COMPLIANT WITH THE SHORELINE DEVELOPMENT GUIDELINES SET FORTH BY THE CANANDAIGUA COMPREHENSIVE PLAN.

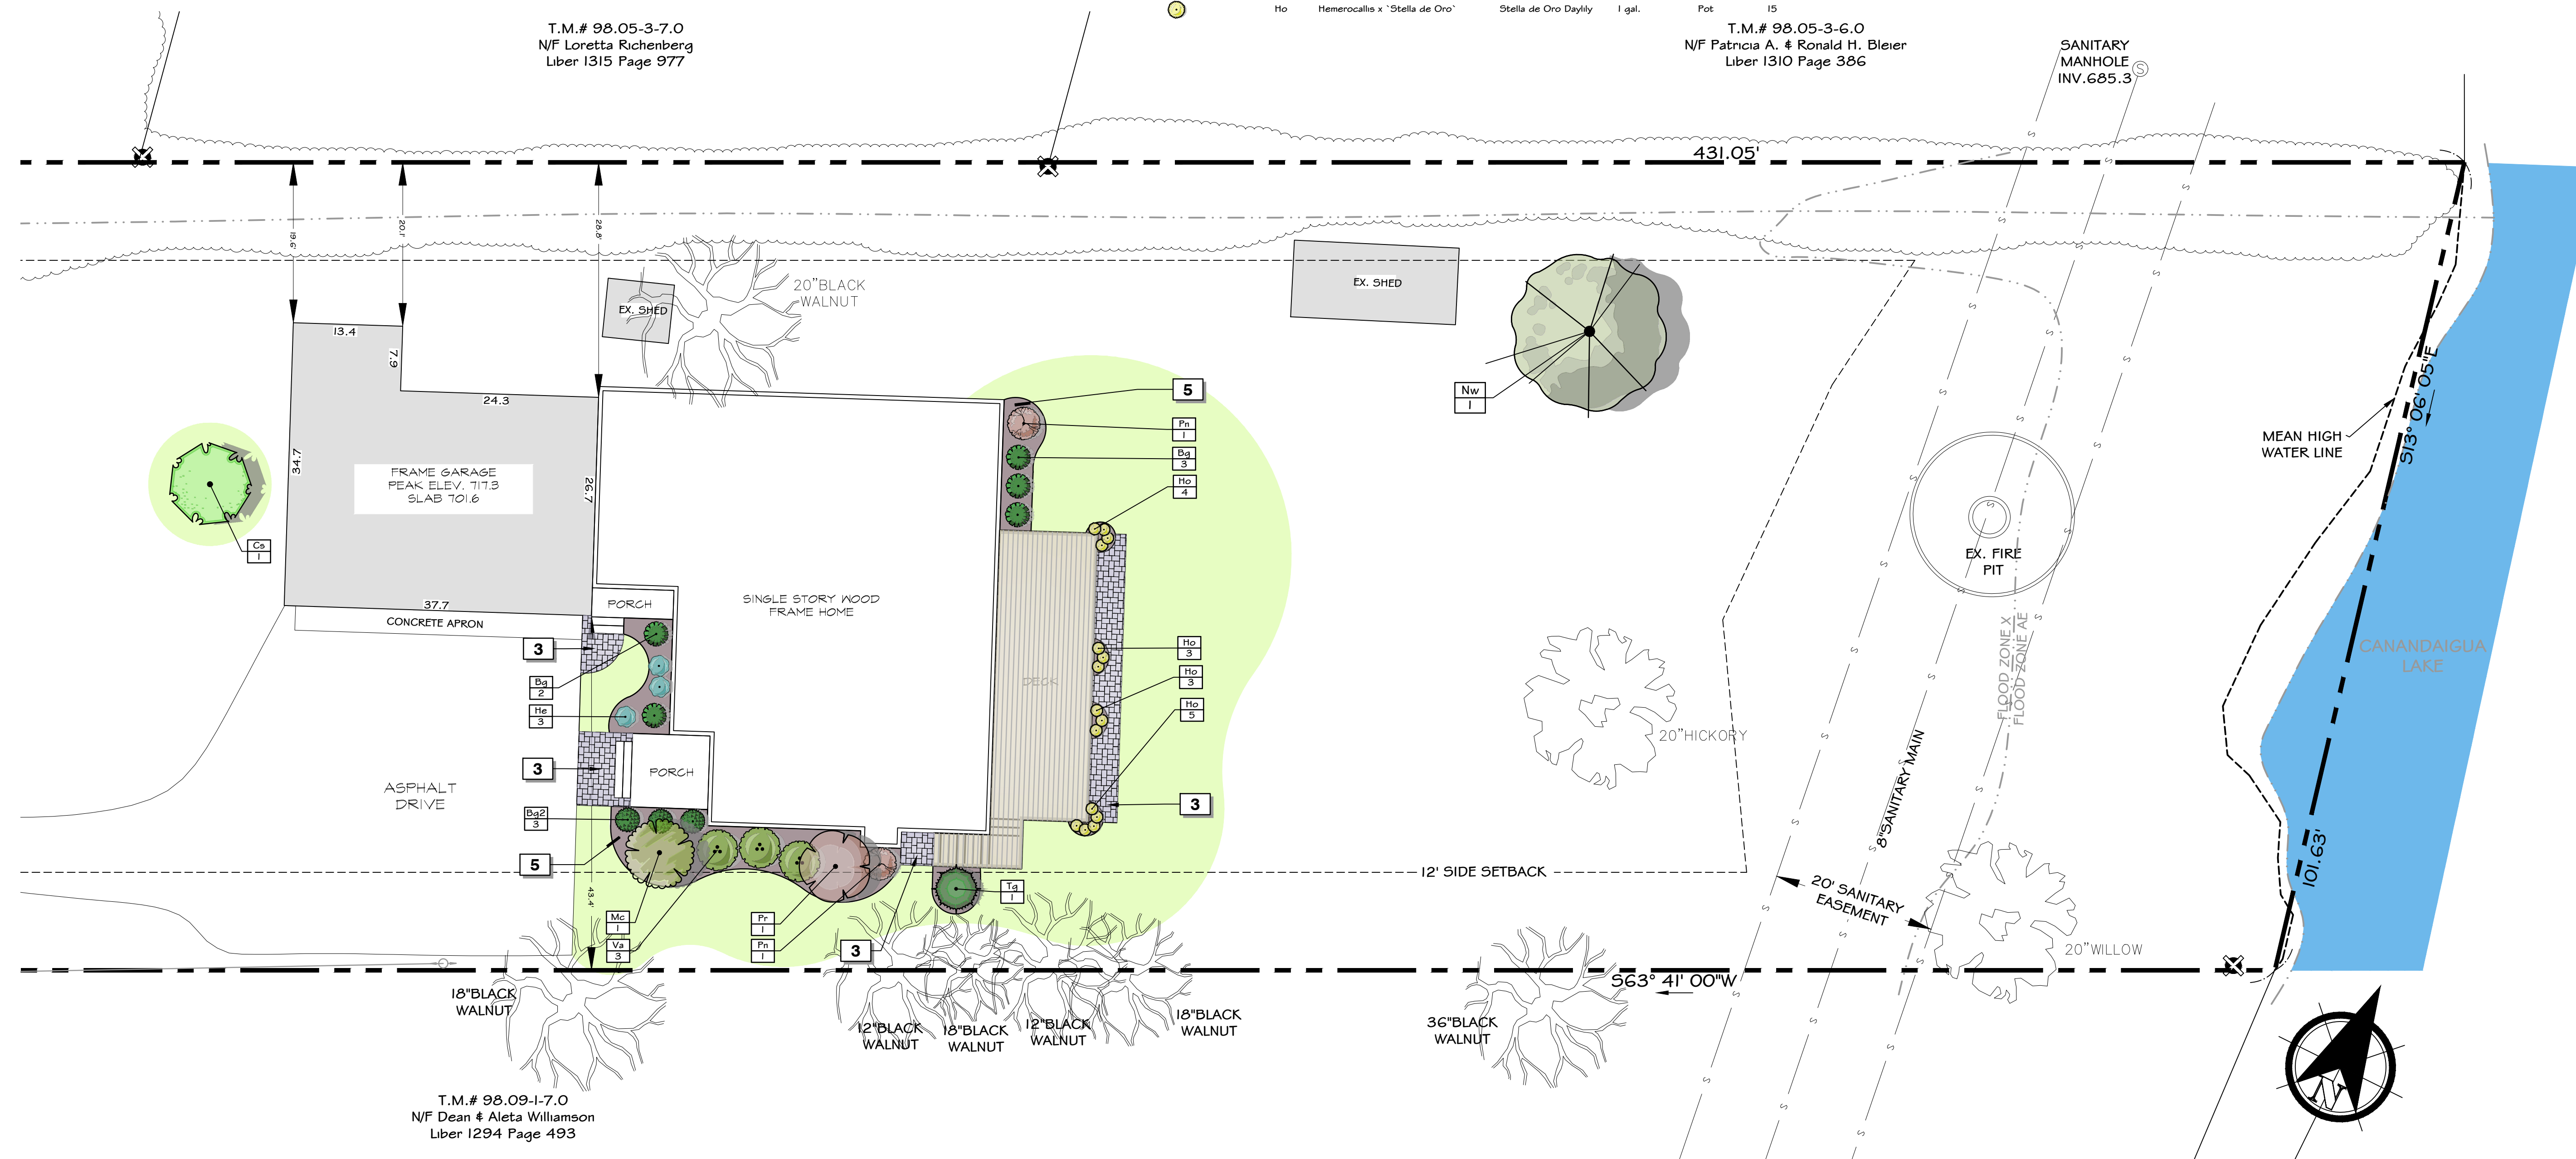

01 TITLE: LANDSCAPE PLAN
SCALE: 3/32" = 1'-0"




— 5120 Laura Lane

■ Canandaigua New York, 14424

[illegible]

DAN C. HACKETT
LANDSCAPE ARCHITECTURE
GENEVA, NY 14456
(P) 585.314.8414

License No. 001534 signed

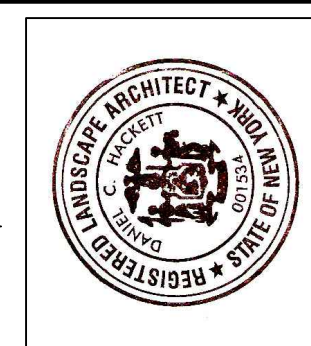

LANDSCAPE PLAN Prepared for:

Robyn Relph

Showing Land
at

County of Ontario State of New York

T.m. # 98.09-1-6.0
Scale 3/32"= 1'
File# 19152

— www.veneziasurvey.com

— (585)396-3267

— Fax, No. (585) 396-0131

— E-mail rocco@veneziasurvey.com