


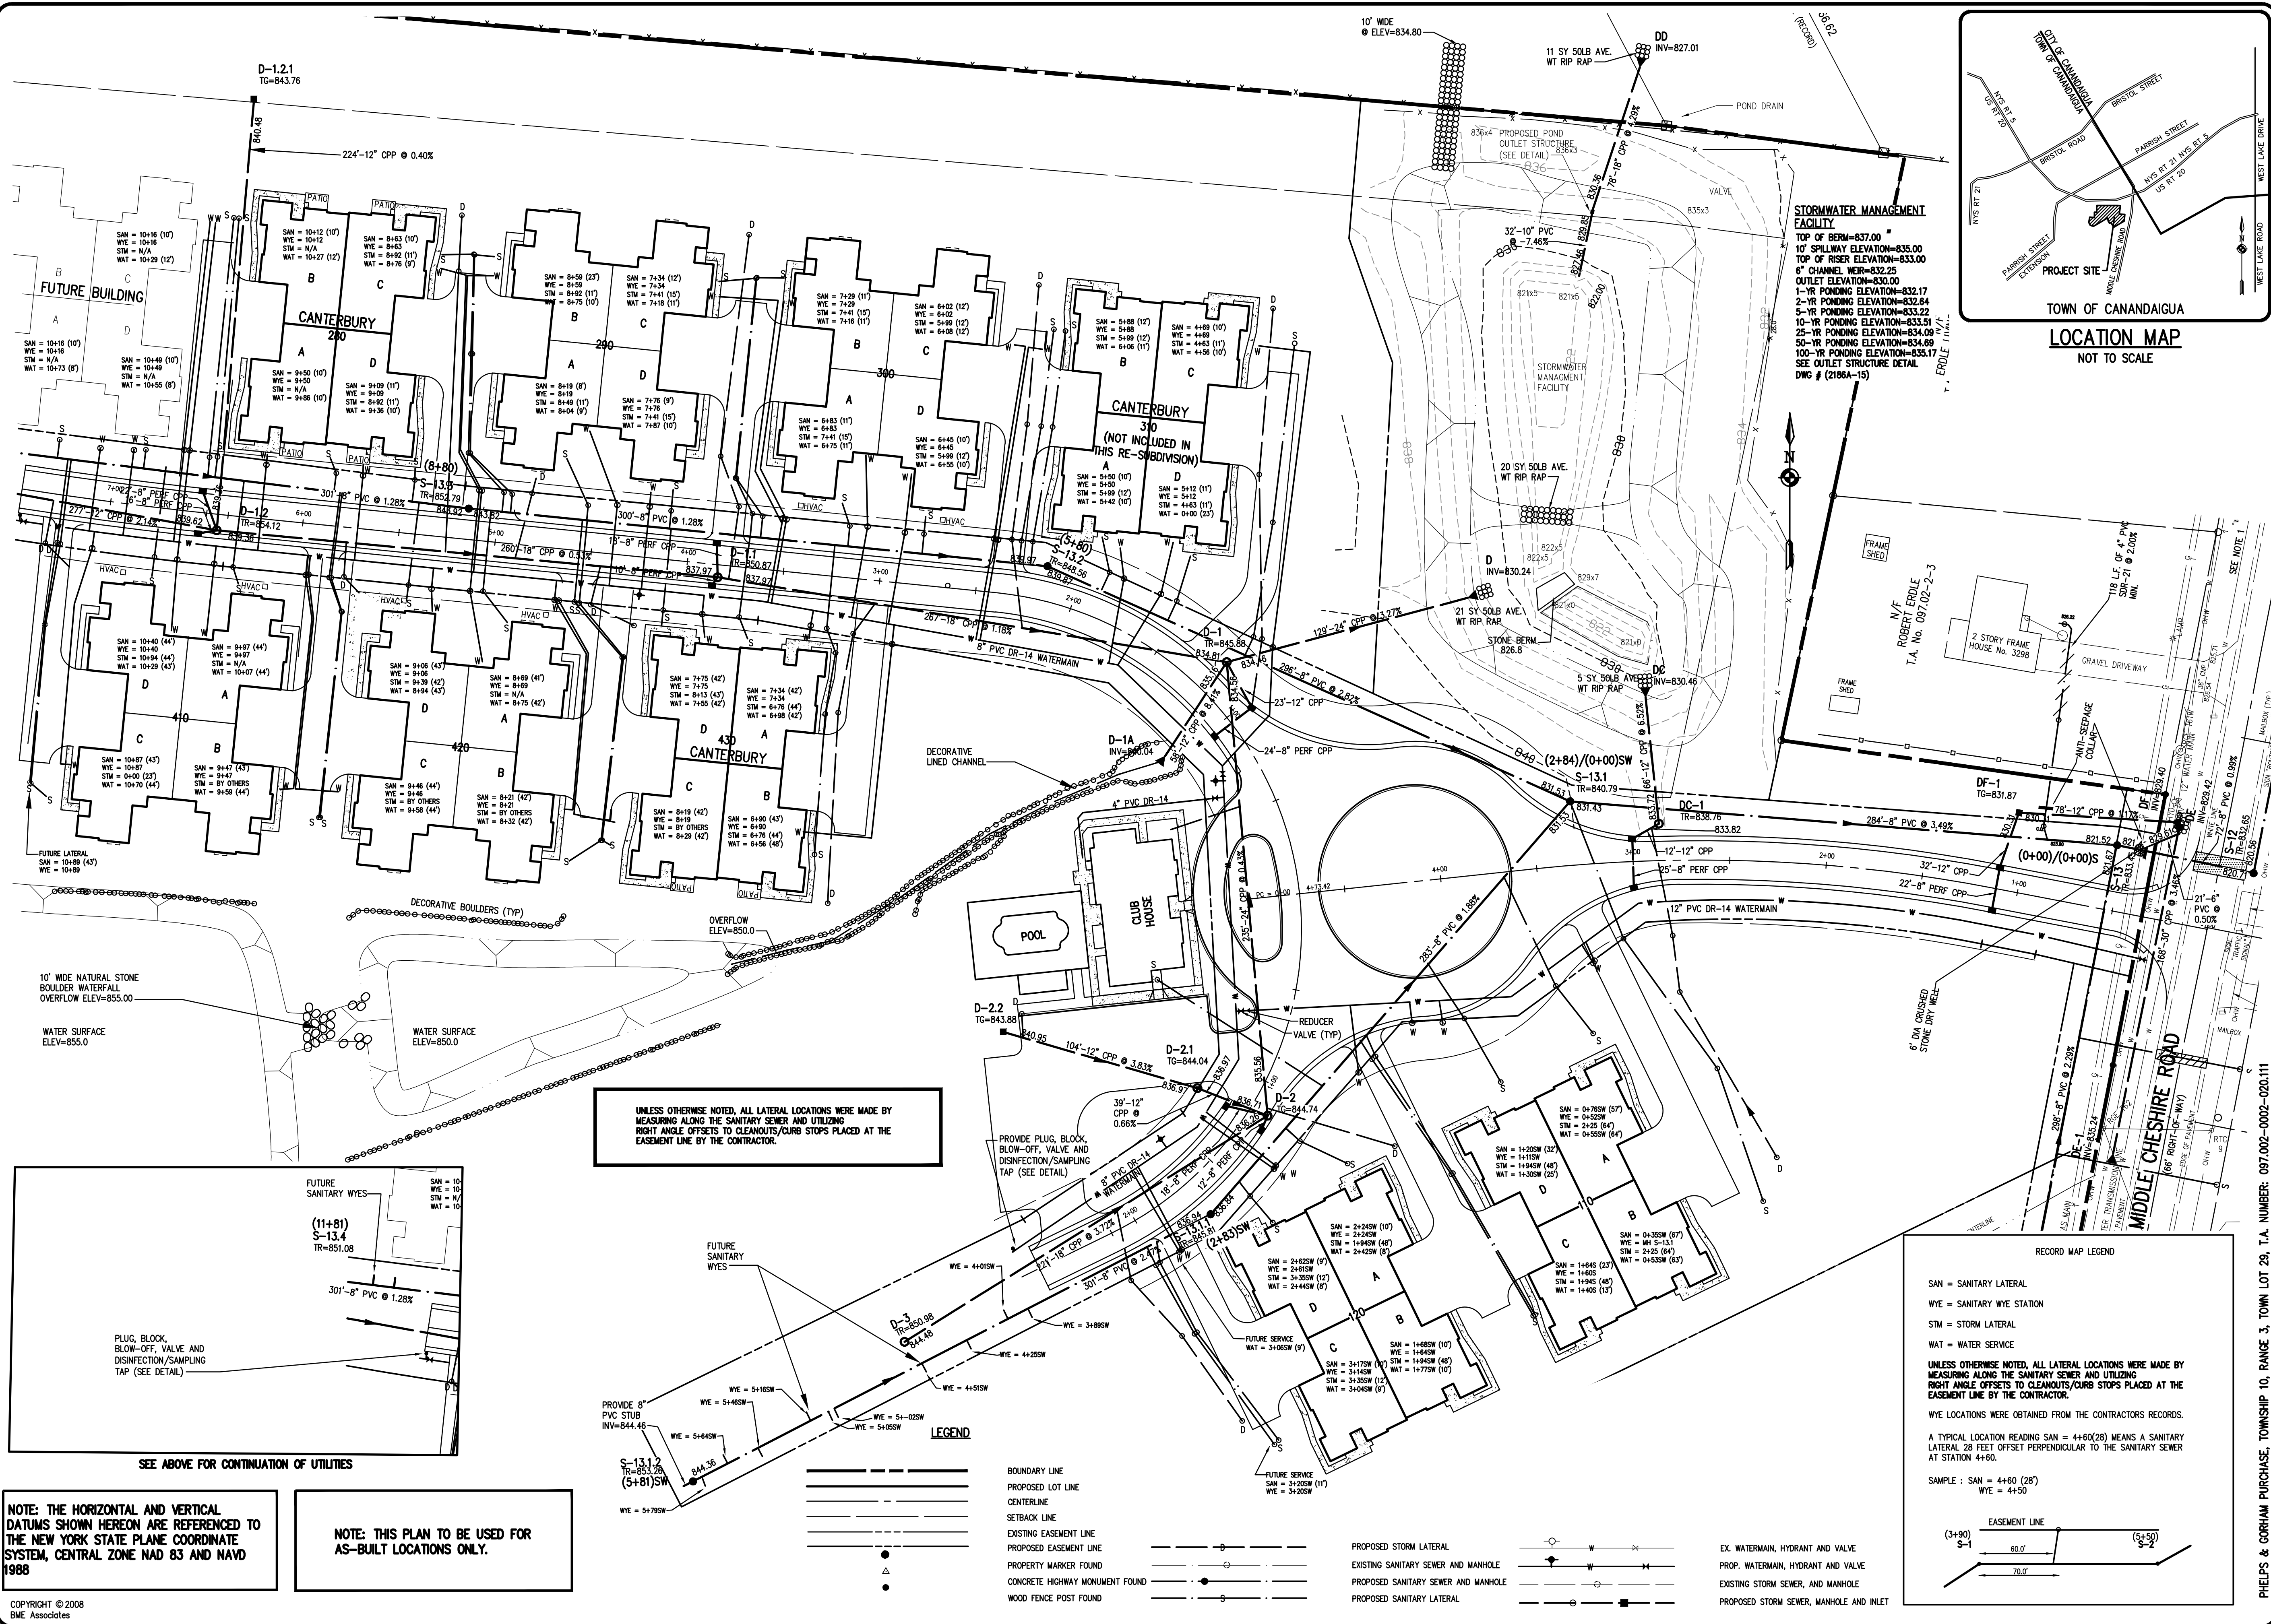

Drawing Alteration

The following is an exception from the New York State Education Law Article 145 Section 7209 and applies to this drawing:

"It is a violation of this law for any person, unless he is acting under the direction of a licensed professional engineer or land surveyor to alter any item in any way except in a manner bearing the seal of an engineer or land surveyor is altered, the altering engineer or land surveyor shall affix to the item his seal and the notation 'Altered By' followed by his signature and the date of such alteration, and a specific description of the alteration."

NO.	DATE	BY
1		
2		
3		
4		
5		
6		
7		

BME ASSOCIATES

ENGINEERS • SURVEYORS • LANDSCAPE ARCHITECTS

PHONE 585-377-7380
FAX 585-377-7309

10 LIFT BRIDGE LANE EAST
ROCHESTER, NEW YORK 14650
WWW.BME-USA.COM

VILLAS @ CANANDAIGUA

SECTION 1

TOWN OF CANANDAIGUA, ONTARIO COUNTY, NEW YORK

PROJECT LOCATION CLIENT DRAWING TITLE

PROJECT MANAGER DATE

RJ CANTWELL PROJECT ENGINEER DATE

JL SWEDROCK DRAWN BY DATE

TJ DANKS SCALE DATE ISSUED

1"=40' DECEMBER 2010

PROJECT NO. 2186A

DRAWING NO. 39